
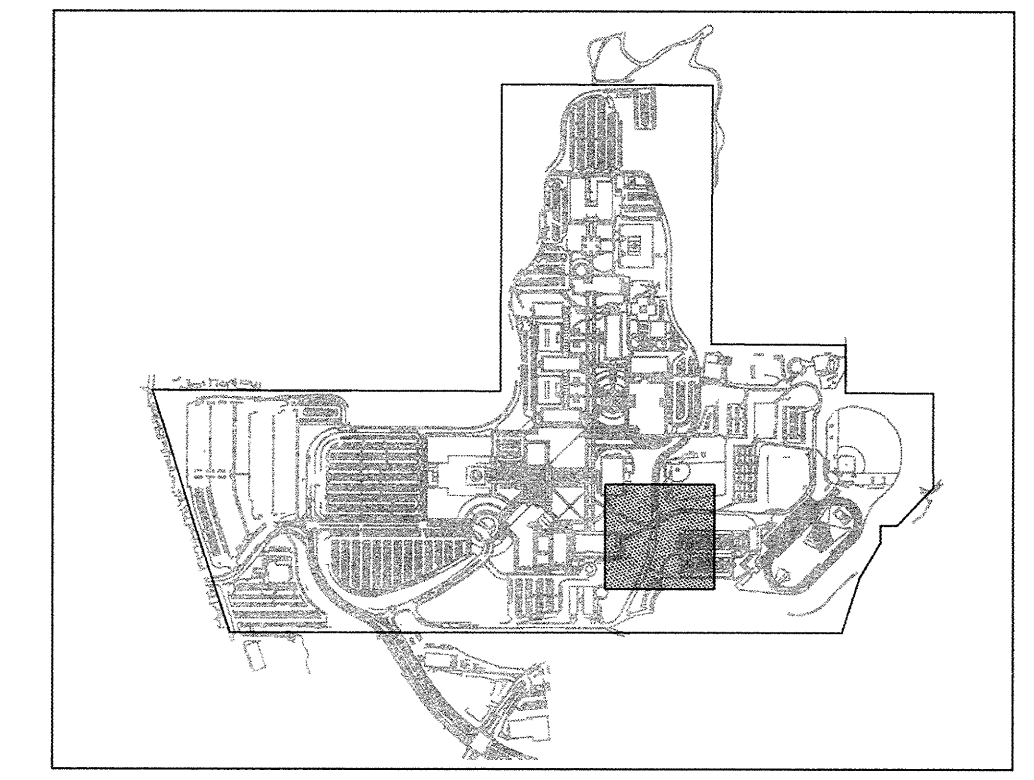
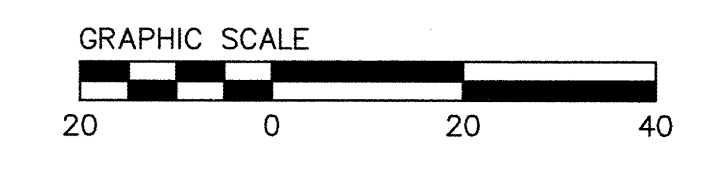



MATCH LINE - SEE SHEET C5.09

MATCH LINE - SEE SHEET C5.05

MATCH LINE - SEE SHEET C5.02

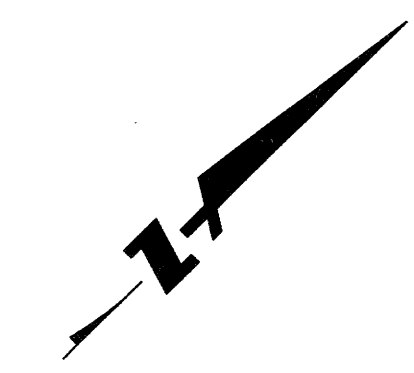

KEYMAP

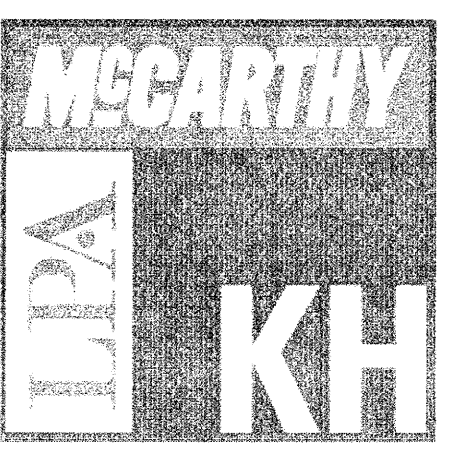

McCarthy Building Companies, Inc.
343 Sansome Street, 14th Floor
San Francisco, California 94104
P 415 364-1339
F 415 397-5999



ENGINEERS | SURVEYORS | PLANNERS
255 SHORELINE DRIVE, SUITE 200
REDWOOD CITY, CA 94065
PHONE: (650) 482-6300
FAX: (650) 482-6399



IDENTIFICATION STAMP
DIV. OF THE STATE ARCHITECT
OFFICE OF REGULATION SERVICE
APPL. # 01-110097
AC. FILE NO. SS D.M.
DATE APR 09 2009
FILE NUMBER:

This set of other project documents and all items, methods and designs incorporated herein are instruments of service. All project documents are the exclusive property of BKF, Inc. BKF, Inc. and its consultants shall not be held liable for any project or design errors or omissions in the construction of any project. 

© Copyright 2008

College of San Mateo
Site Package
San Mateo, CA
Developed for
San Mateo County Community College District

Revision	Description	Date

Revision	Description	Date

Job No.	27082.30
Date	09 APRIL 2009
Drawn by	MD, JT
Checked by	RH
Scale	1"=20'

GRADING & DRAINAGE PLAN

C5.06