

REVISIONS		
NO.	DATE	DESCRIPTION

DATE	MARCH 9, 2009
DRAWN	CB
CHECKED	JC
SCALE	1/8" = 1'-0"
N&T JOB NO.:	2901

**GENERAL NOTES**

- SEE SHEET A7.01 FOR TYP SUSPENDED LAY-IN CEILING DETAILS. SEE A7.02 FOR SUSPENDED GYP BD CEILING DETAILS
- ALL CEILINGS TO BE FINISHED WITH ACOUSTICAL CEILING TILE UNLESS OTHERWISE NOTED

**KEY NOTES**

- ROOF OUTLINE
- OPEN TO STRUCTURE ABOVE
- ROOF PENETRATION, SEE DETAIL 7/A7.03 FOR ROOF PENETRATION DETAIL. SMD, SED AND SSD FOR ADDITIONAL INFORMATION
- ROOF PENETRATION FOR SPLIT UNIT, SMD, SED AND SSD FOR ADDITIONAL INFORMATION
- ROOF OPENING, SMD AND SSD

**LEGEND**

	RECESSED LENSED FLUOR FIXT, SED		FLUOR STRIP FIXT & WIRE GUARD, SED
	SURFACE MOUNTED FLUOR FIXT, SED		EXHAUST GRILLE, SMD
	SURFACE MOUNTED FLUOR FIXT, SED		EXIT SIGN, SED

EXISTING CEILING



OPEN TO STRUCTURE ABOVE

GYPSUM BOARD

2x4 ACOUSTICAL CEILING TILE

1x1 ACOUSTICAL CEILING TILE

CEILING MOUNTED PROJECTOR AND PROJECTOR SCREEN, SEE SHEET A7.02

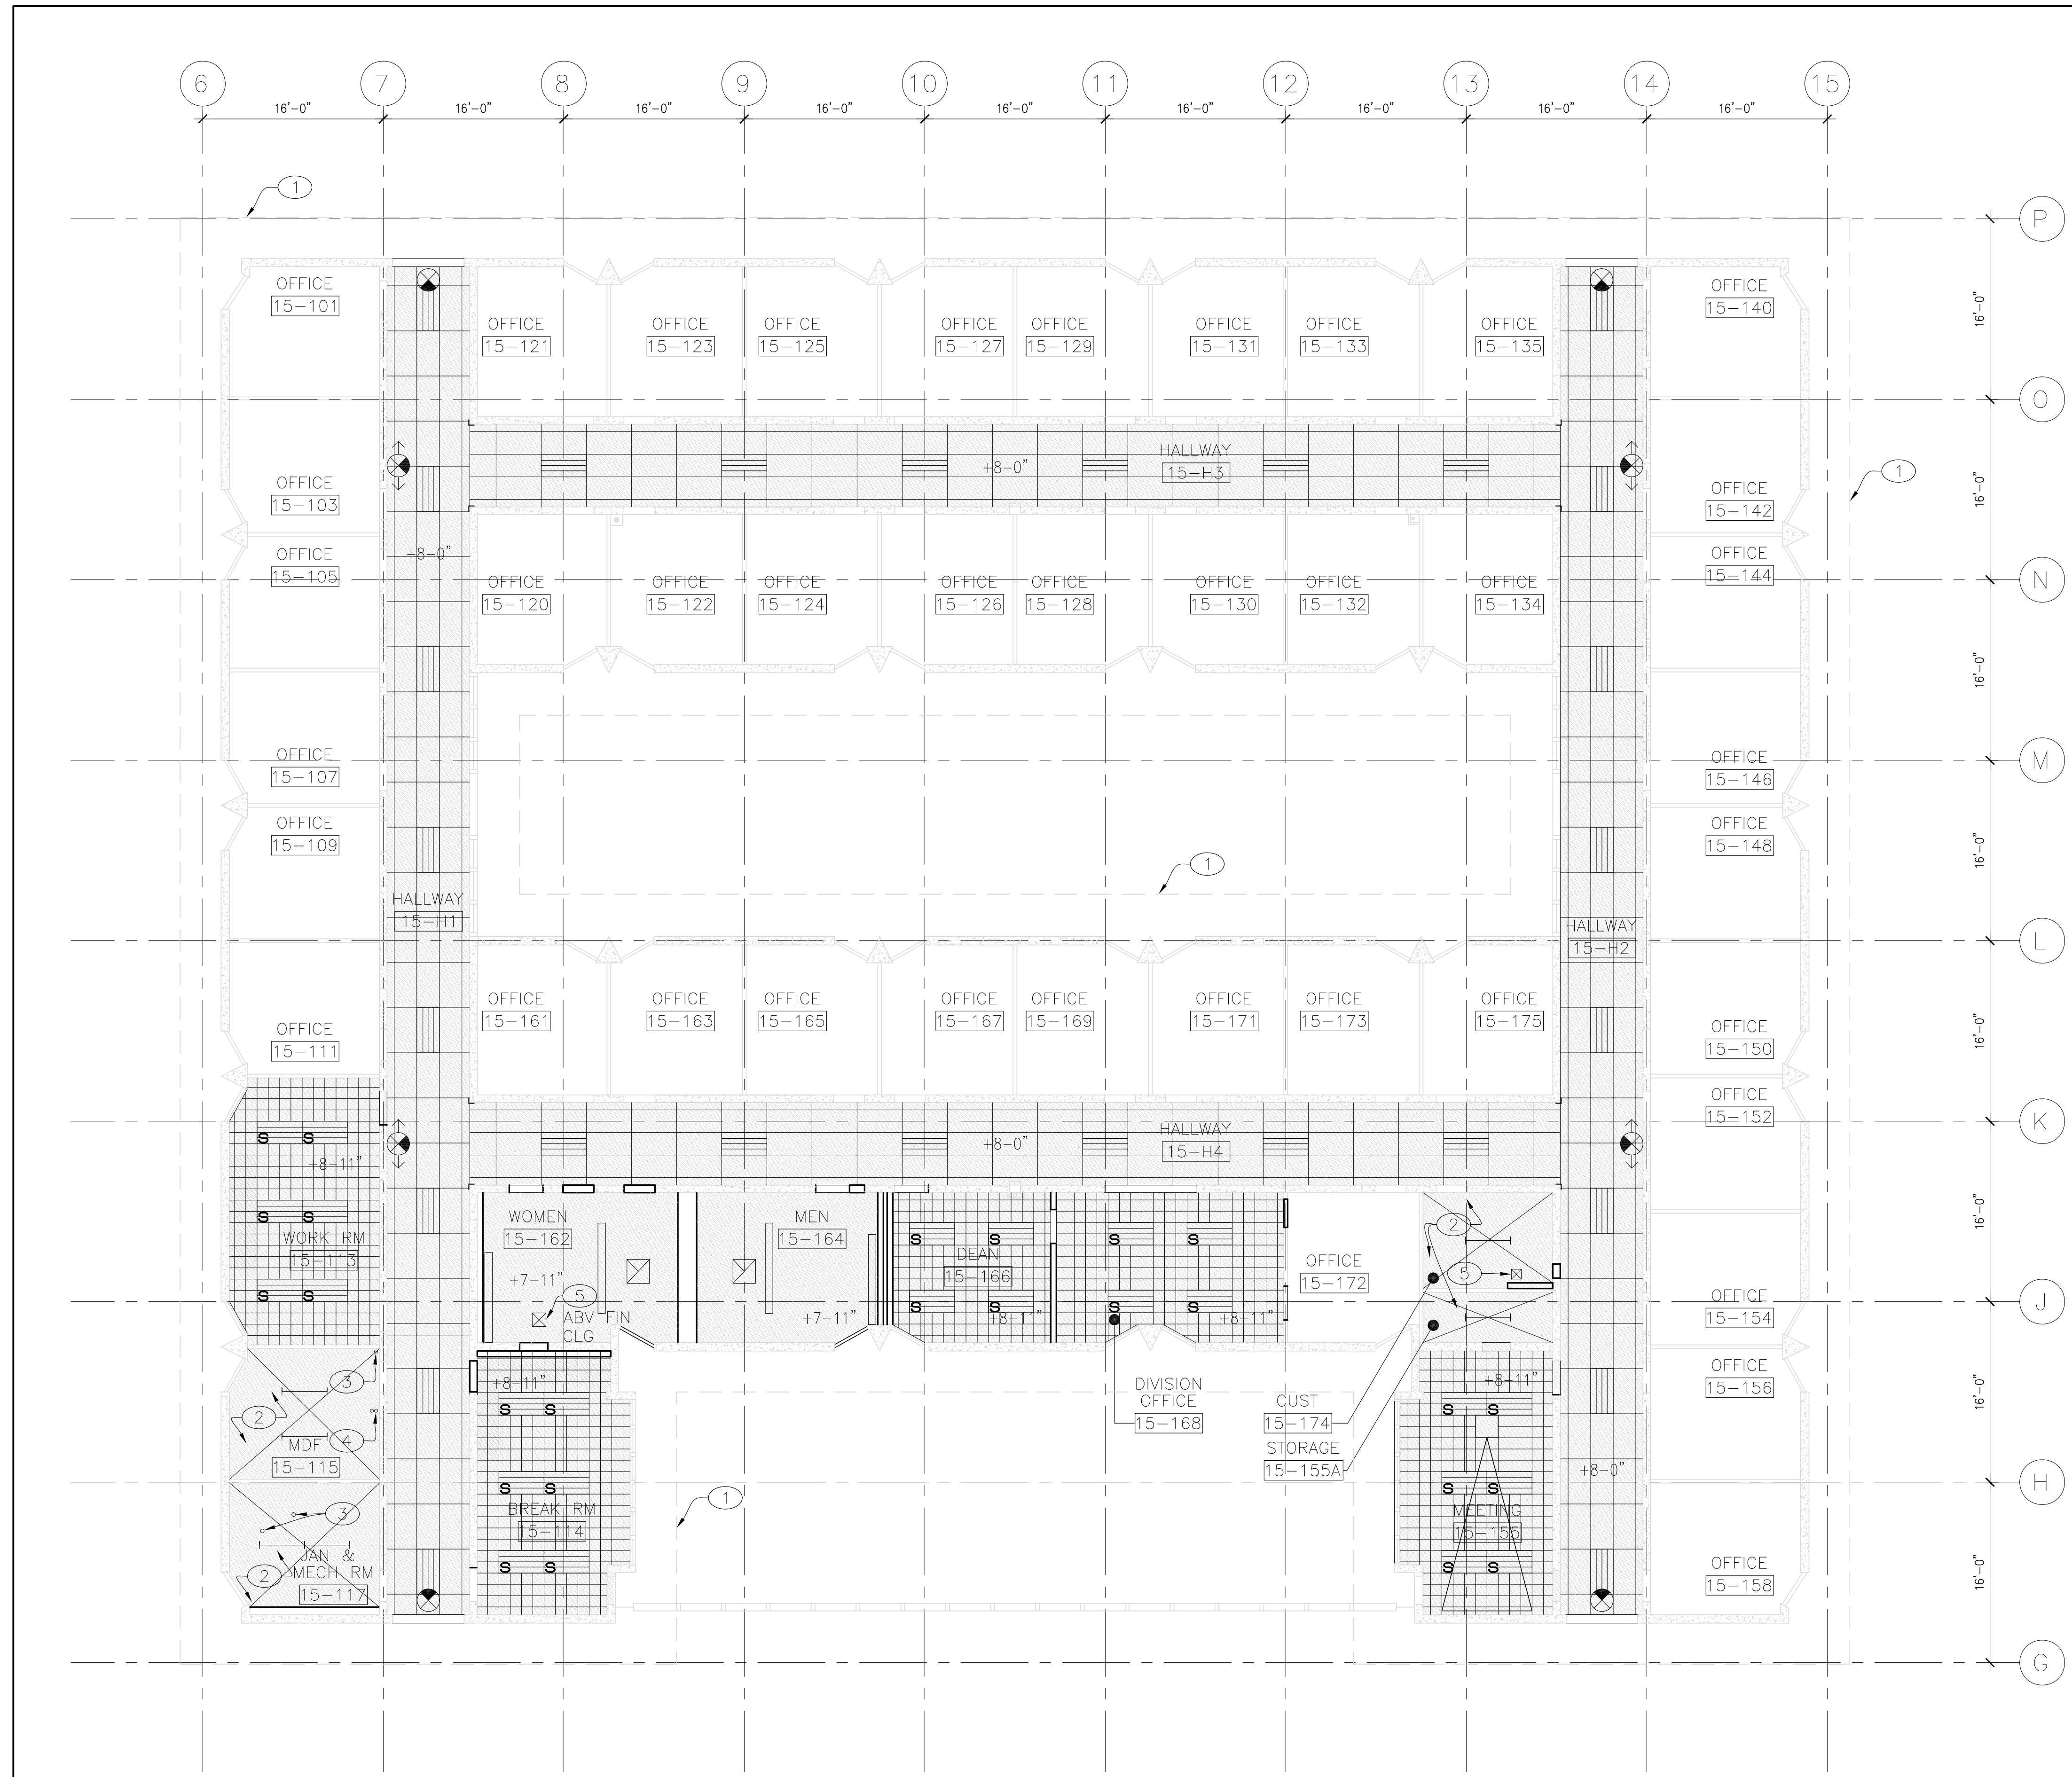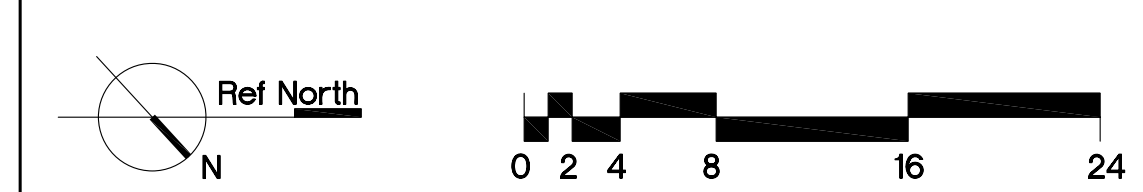

**1 REFLECTED CEILING PLAN - BUILDING 15**  
A2.12

1/8" = 1'-0"