



**1 PARTIAL EAST ELEVATION**  
A20

1/4"=1'-0"

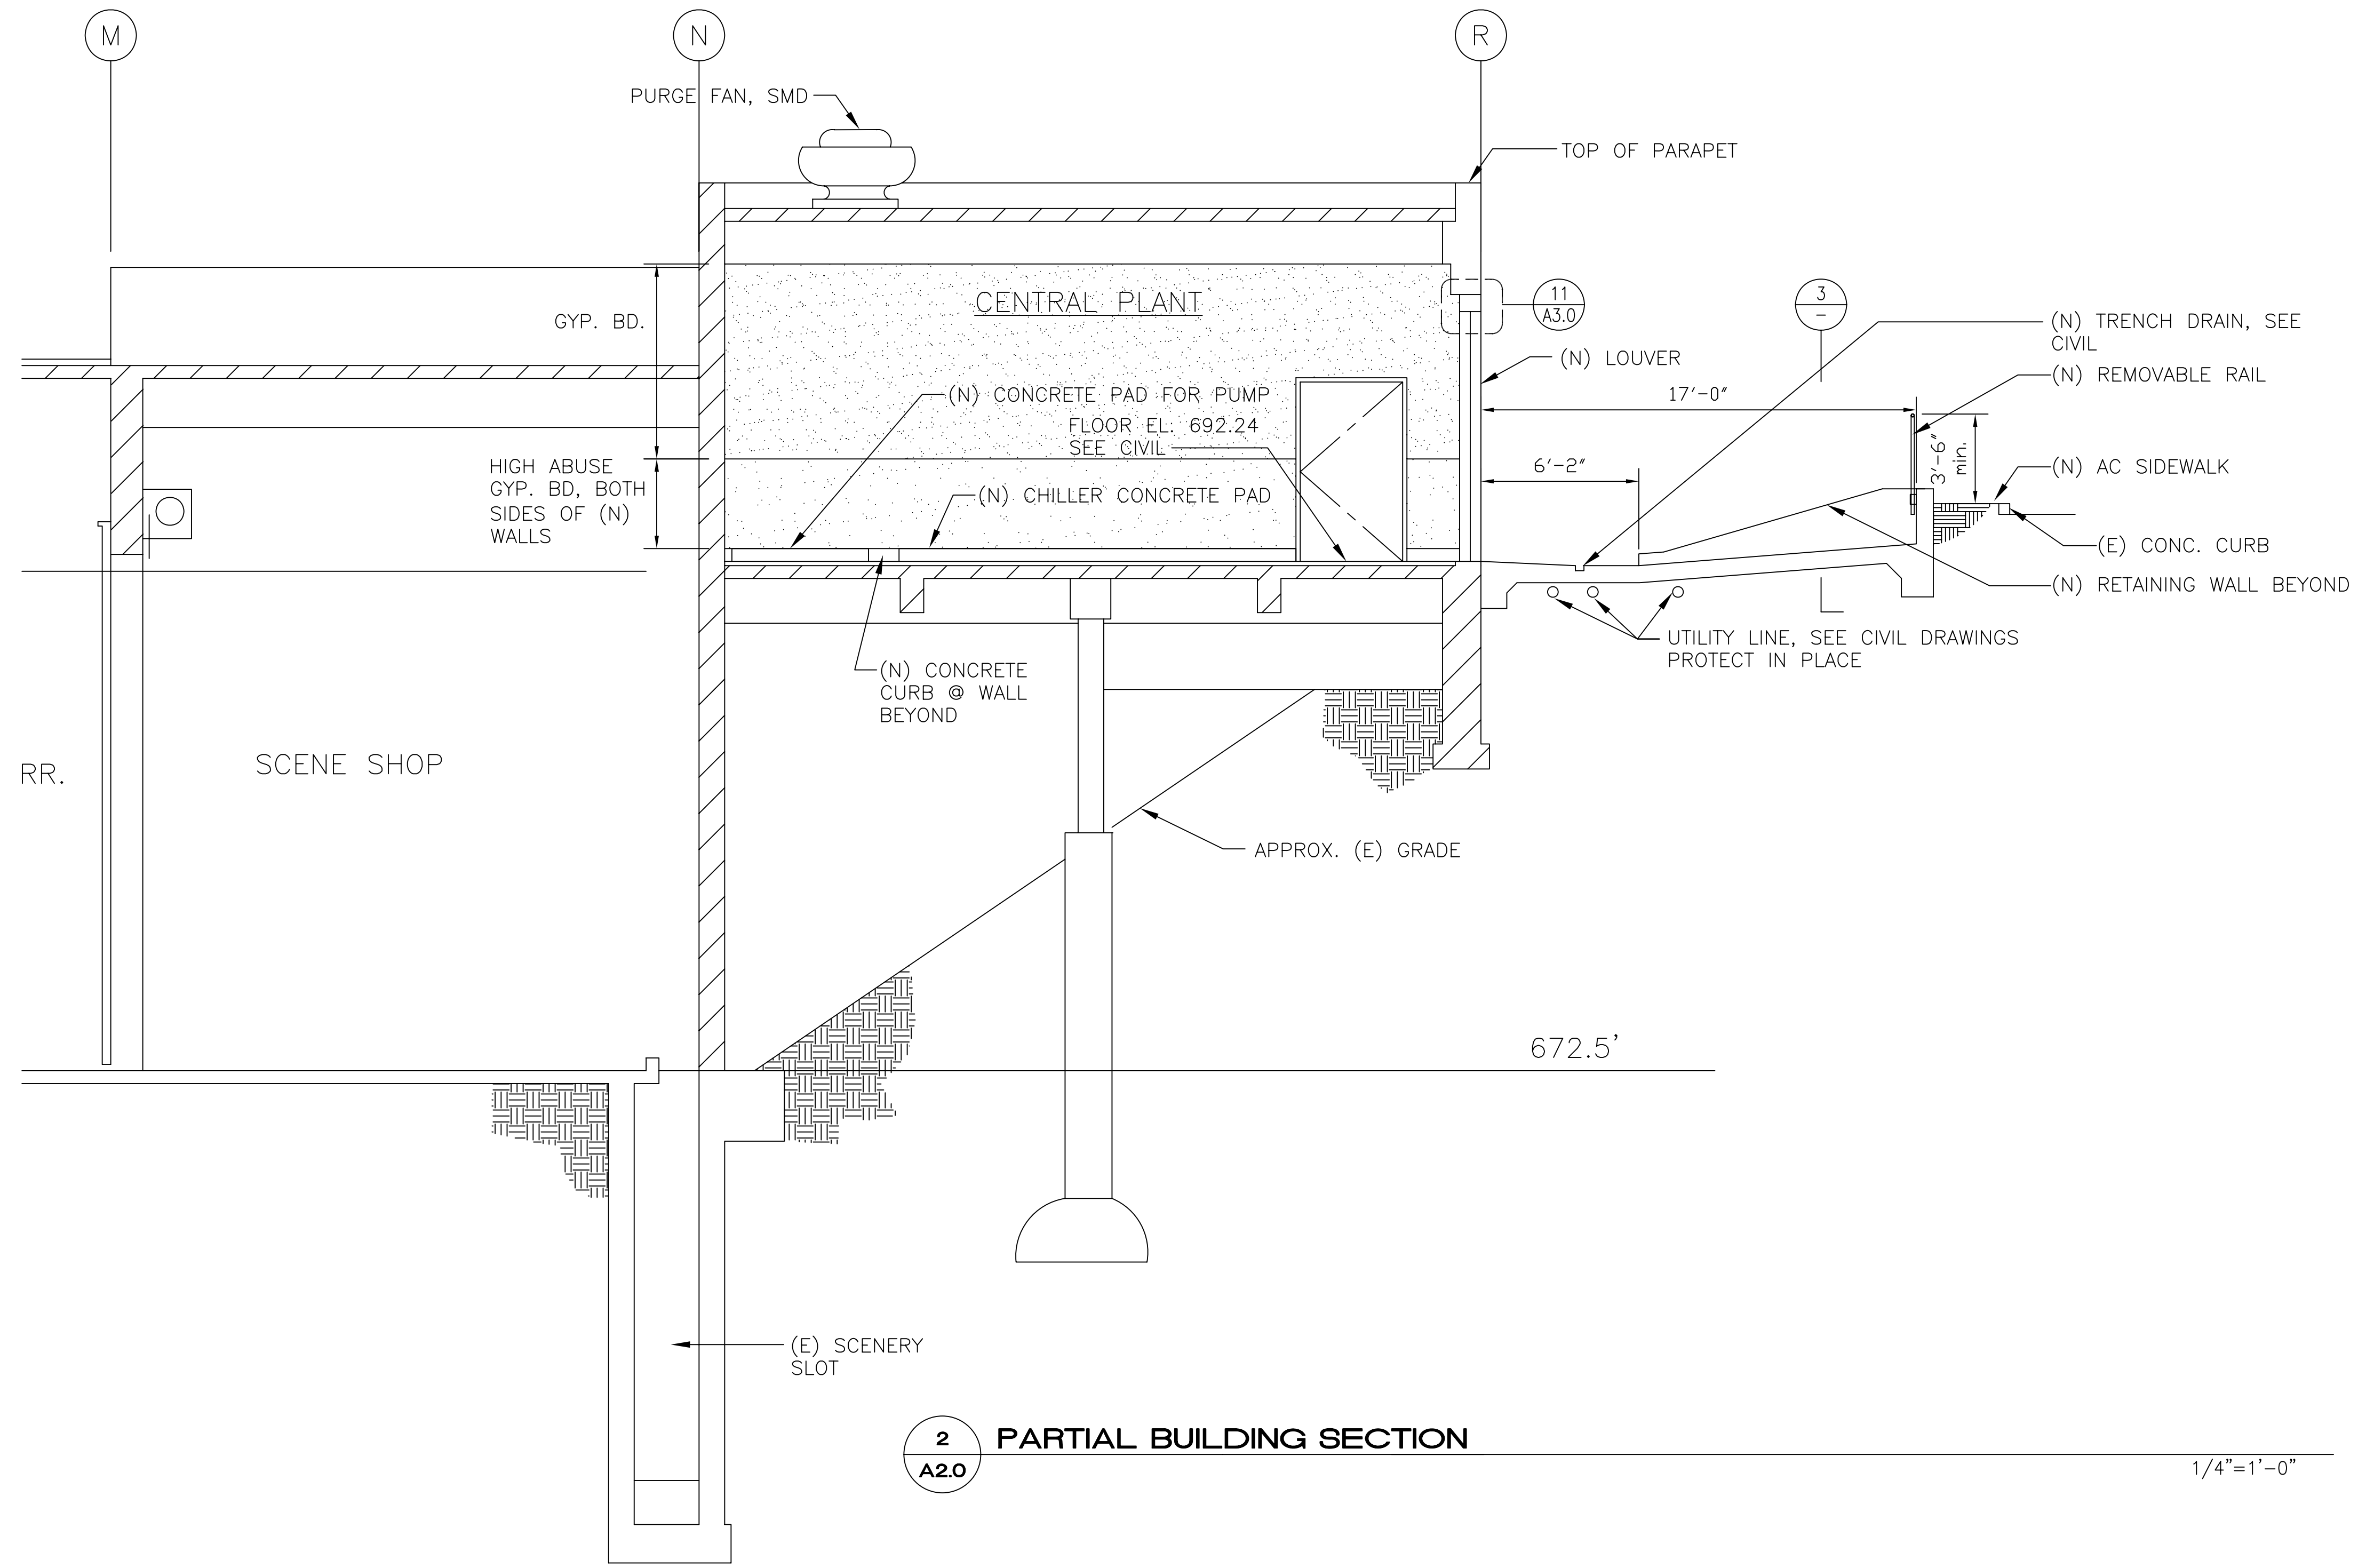

**2 PARTIAL BUILDING SECTION**  
A20

1/4"=1'-0"

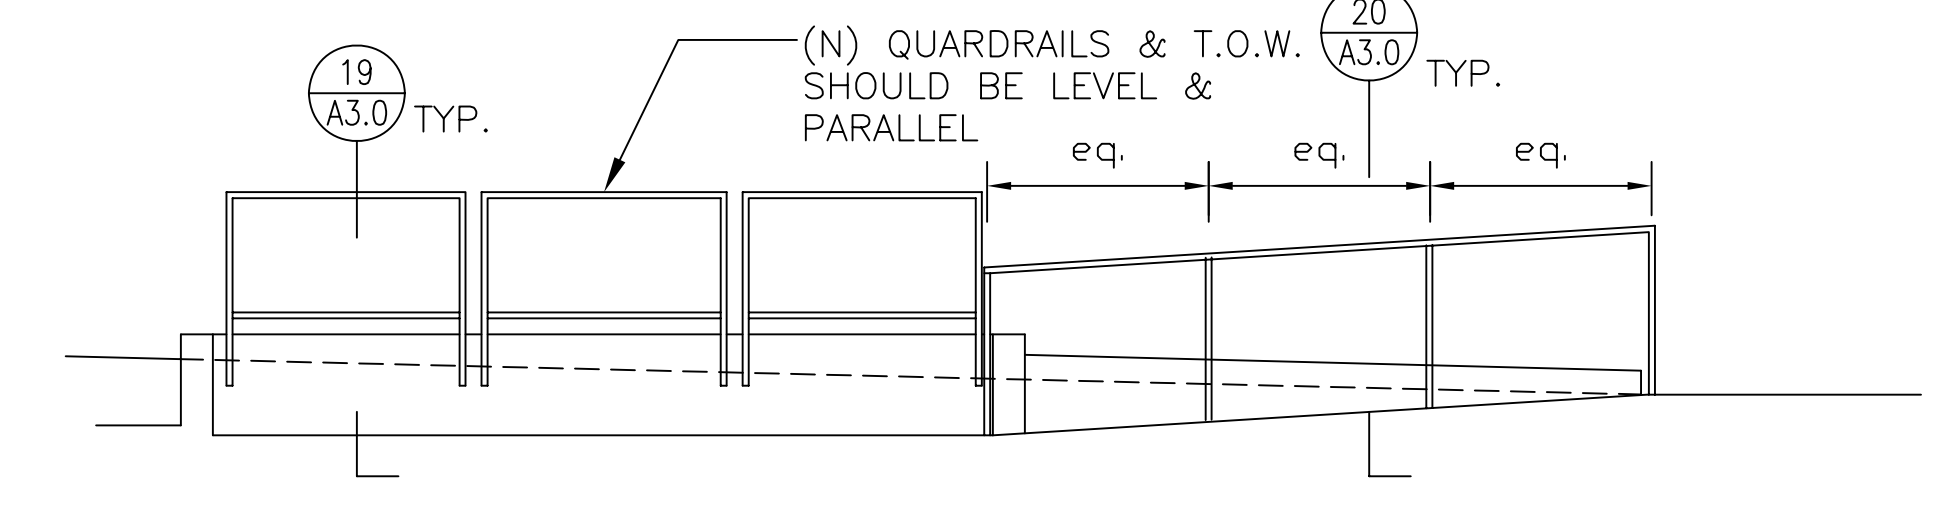

**3 RAMP SECTION/ELEVATION**  
A20

1/4"=1'-0"

**ROOM FINISH SCHEDULE**


ROOM NAME:	FLOOR	WALLS	CEILING
BOILER ROOM	-	PAINT ALL INTERIOR WALLS	-
CHILLER ROOM	-	PAINT ALL INTERIOR WALLS	-
ELECTRICAL ROOM	-	PAINT ALL INTERIOR WALLS	-

**DOOR SCHEDULE**

DOOR NO.	DOOR SIZE	RATING	FRAME MATERIAL	HARDWARE GROUP	NOTES
1	4'x7'	-	ALUM.	1	W/ LOUVER TRANSOM
2	4'x7'	-	ALUM.	2	W/ LOUVER TRANSOM, REMOVABLE, W/ PANIC HARDWARE
3	4'x7'	1 HR	HM	3	-
4	4'x7'	1 HR	HM	3	PANIC HARDWARE
5	4'x7'	-	-	4	(E) FRAME & DOOR, NEW HARDWARE

NOTE:  
SEE A3.0 FOR DOOR DETAILS

REV	DATE	BY	DESCRIPTION

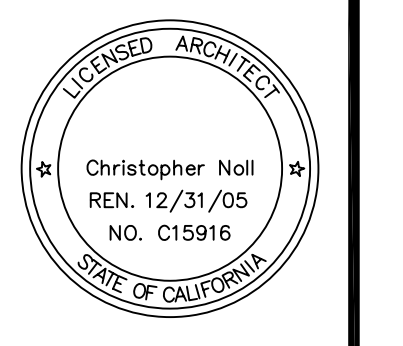

IDENTIFICATION STAMP  
DIVISION OF THE STATE ARCHITECT  
FILE # 41-C1  
APPLICATION NUMBER: 106992  
DATE: 12/31/05

**Partial Section and Exterior Elevation, Sched.**

SCALE	1/4"=1'-0"
PROJECT NO.	
DESIGNED BY	
DRAWN BY	
CHECKED BY	
DATE	6/3/05
DATE	
DATE	
DATE	
DATE	
DATE	

**A2.0**