


ROOF AND HIGH ROOF FRAMING PLANS 1/8"=1'-0"

SHEET NOTES

1. REFER TO ARCHITECTURAL AND MECHANICAL DRAWINGS FOR LOCATIONS OF EQUIPMENT, SIZE OF OPENING, CURB DETAILS.
2. SEE GENERAL NOTES, EXISTING CONSTRUCTION DIVISION, ITEM "C" FOR NEW PENETRATIONS REQUIREMENTS.
3. COORDINATE WITH ARCHITECTURAL DRAWINGS AND ELEVATOR VENDOR ALL DIMENSIONS AND ALL REQUIREMENTS PRIOR TO START OF CONSTRUCTION.
4. FOR SAFETY BEAM SEE Z.I.C.

BC | A
 architecture
 planning
 interiors

Bunton Clifford Associates, Inc.
 210 Hammond Ave.
 Fremont, California 94539
 [T] 510.445.1000
 [F] 510.445.1005
 www.BCAincOnline.com

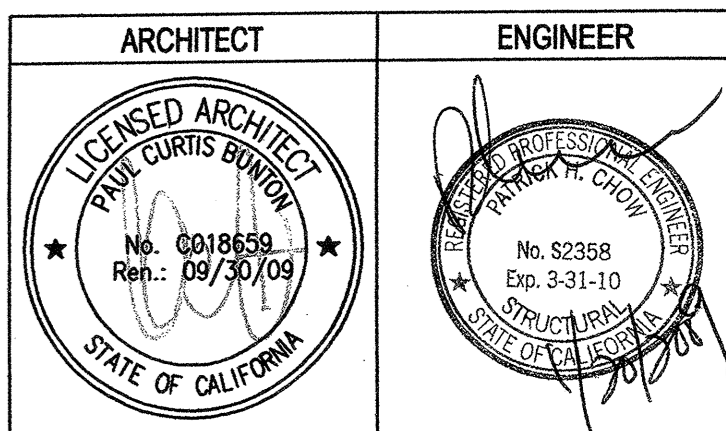

- GENERAL NOTES**
1. This sheet is part of a set and is not to be used alone.
 2. This sheet is not to be used for construction unless the architect's stamp and signature appear on the drawings and the status box indicates drawings have been released for construction.
 3. These plans and prints thereof, as instruments of service, are owned by the architect and are for use on this project only. Reproduction and/or distribution without the prior written consent of the architect is forbidden.
 4. Copyright Bunton Clifford Associates, 2007.

REMARKS	DATE

DRAWING STATUS

DSA PLAN CHECK
 DSA BACK CHECK
 BIDDING (BID #66593)
 CONSTRUCTION

FILE NO. 41-C1

IDENTIFICATION STAMP
 DIV. OF THE STATE ARCHITECT

01- 110074

AC: PLS. SS: [Signature]

DATE: MAR 19 2008

**BUILDINGS 5 & 6
 RENOVATIONS**

San Mateo County Community
 College District

DSA BACK-CHECK

CAÑADA COLLEGE
 4200 Farm Hill Boulevard
 Redwood City, CA 94061

ROOF AND HIGH ROOF PLANS

Date: 12/31/08
 Scale: AS NOTED
 Project Number: 07013

Drawing Number: **S2.4**