




EAST ELEVATION 1/8" = 1'-0"

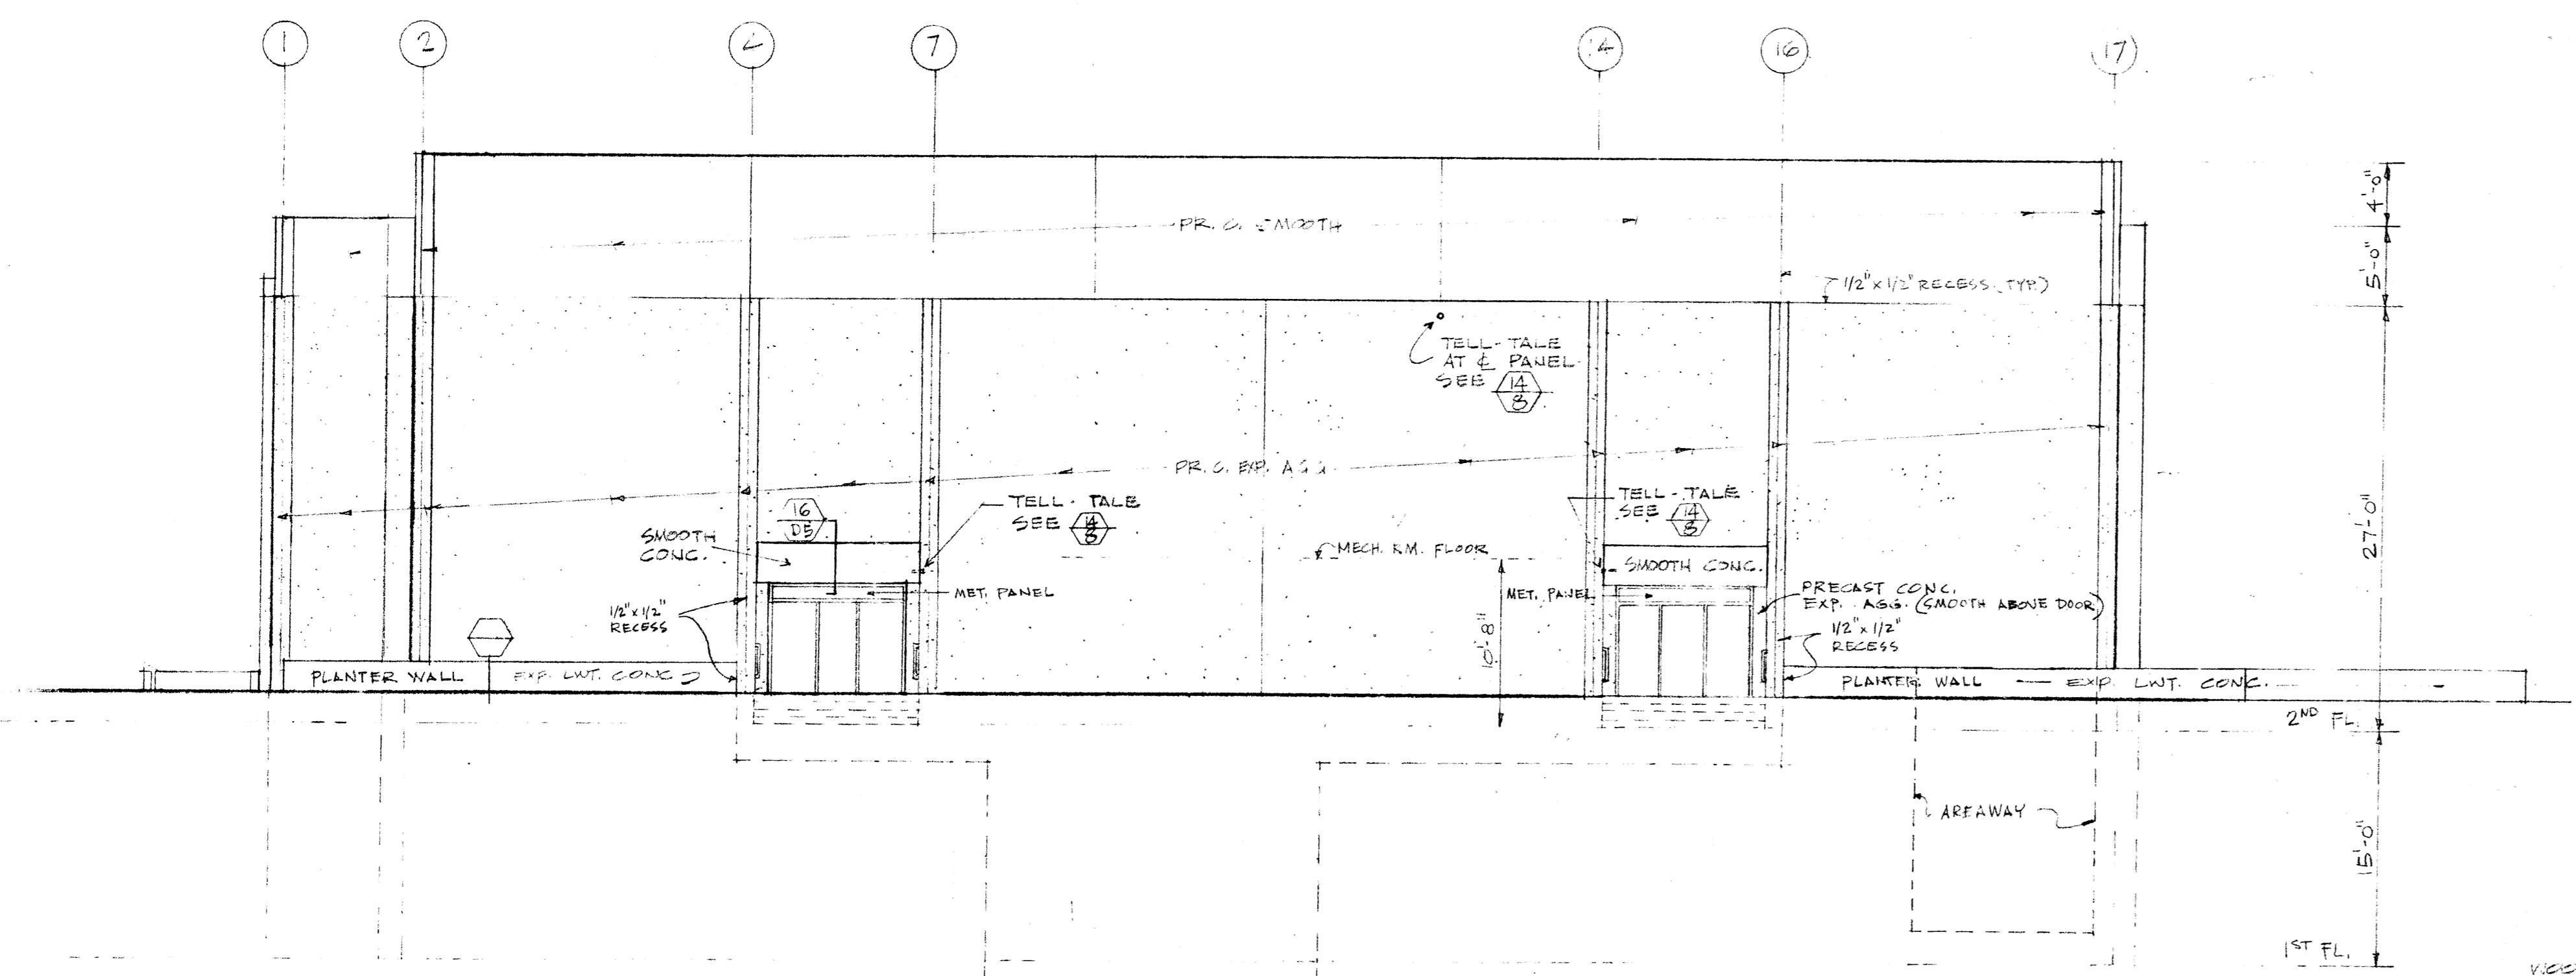


WEST ELEVATION 1/8" = 1'-0"

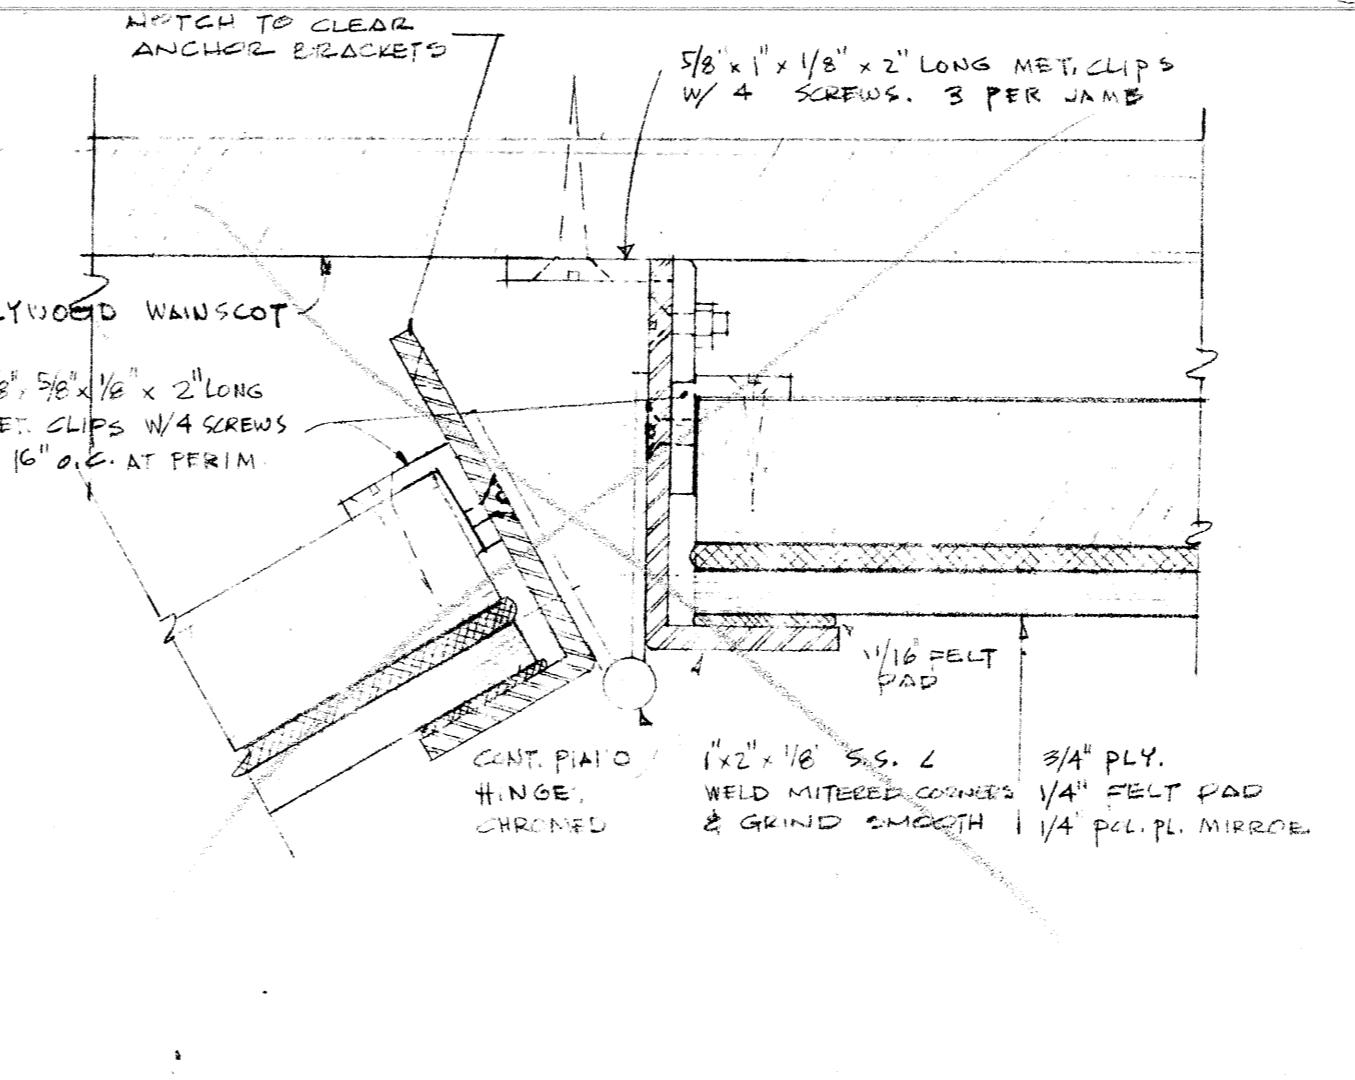


WALL MIRROR MULTIPURPOSE ROOM FULL SIZE

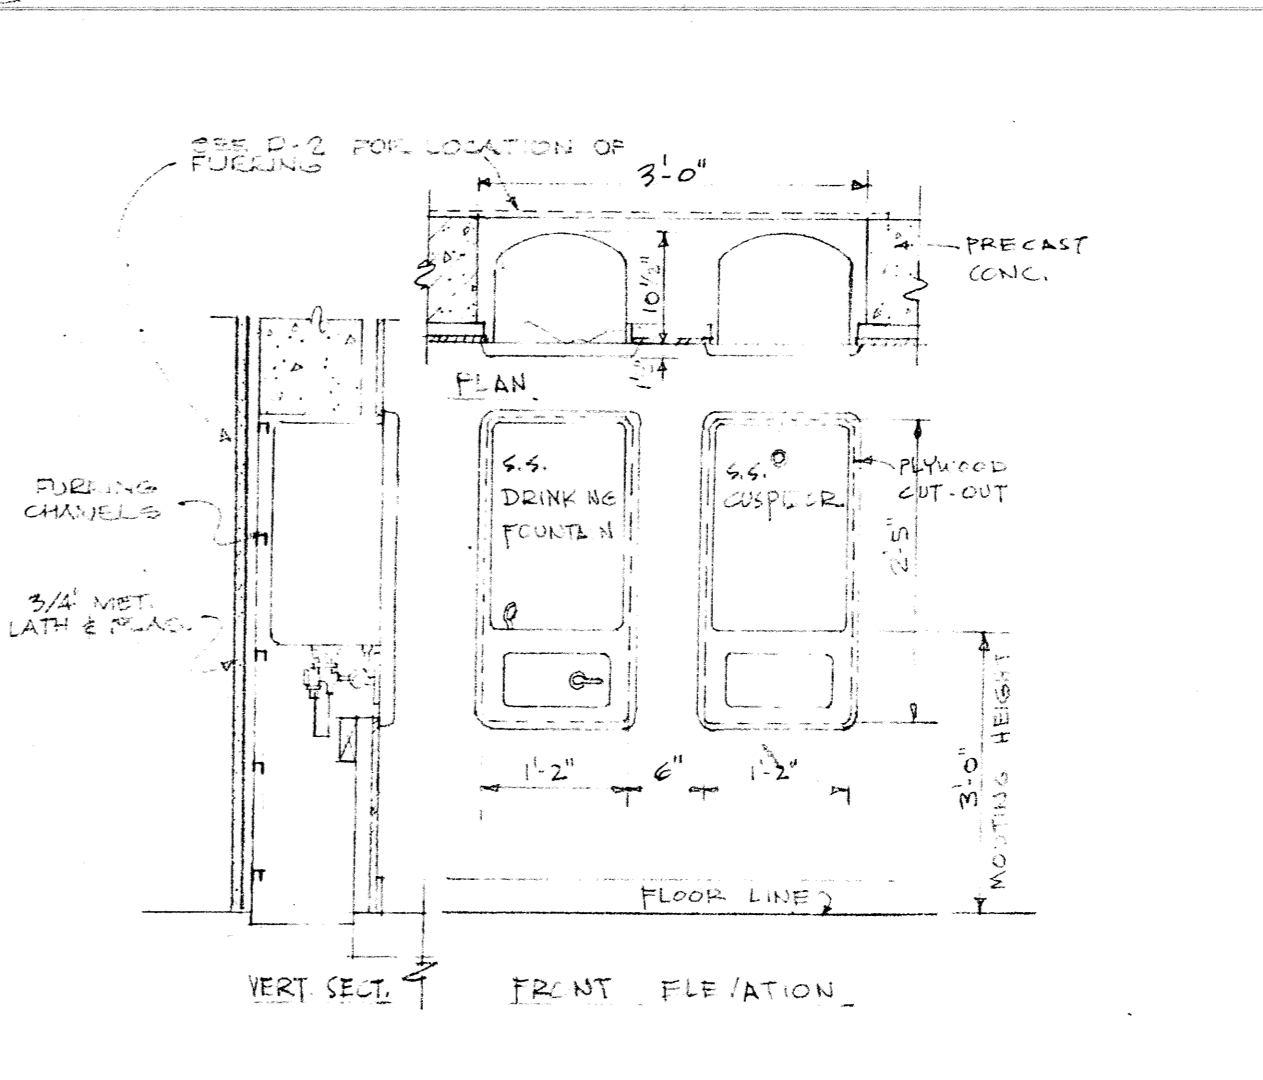


RECESSED DRINKING FOUNTAIN & CUSPIDOR NO SCALE

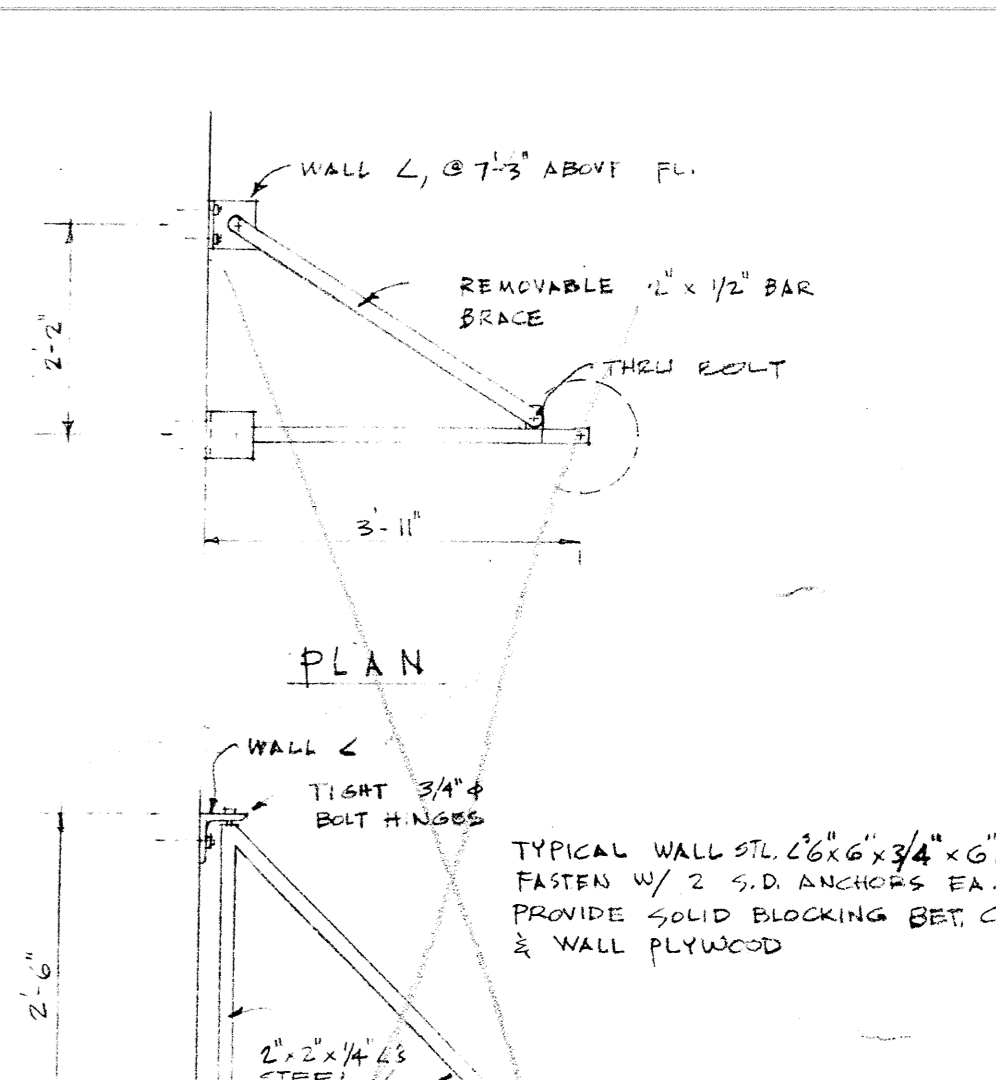


TRAINING BAG MOUNTS 1/8" = 1'-0"

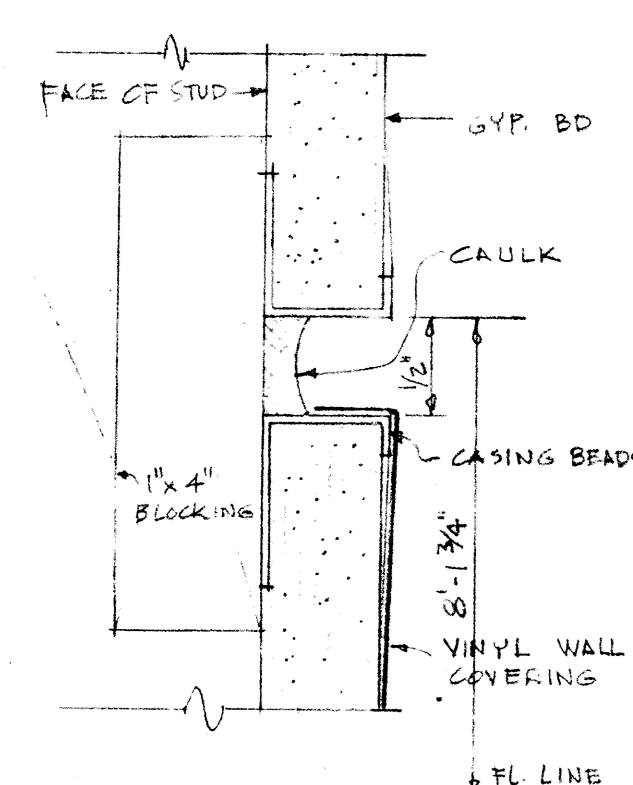


RECESS IN TEMP. WALL - FULL SIZE

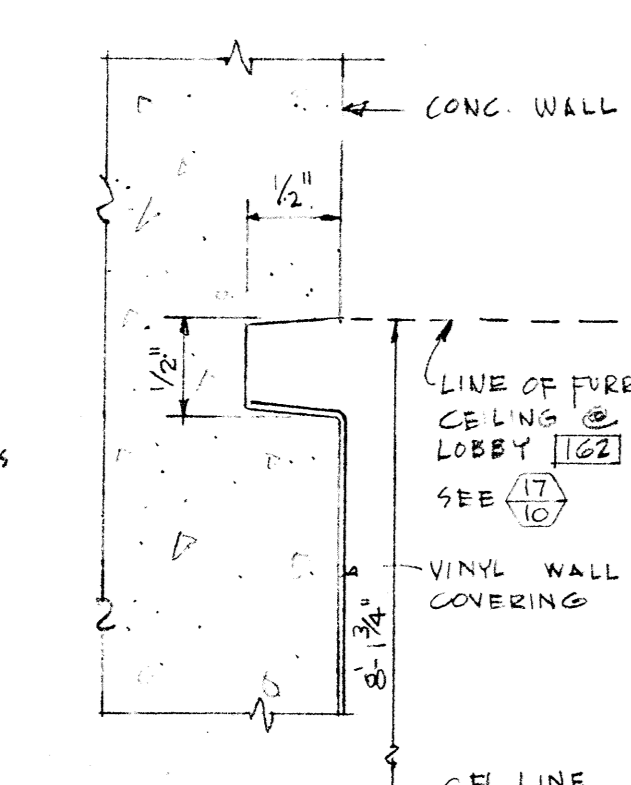


RECESS IN CONC. WALL - FULL SIZE

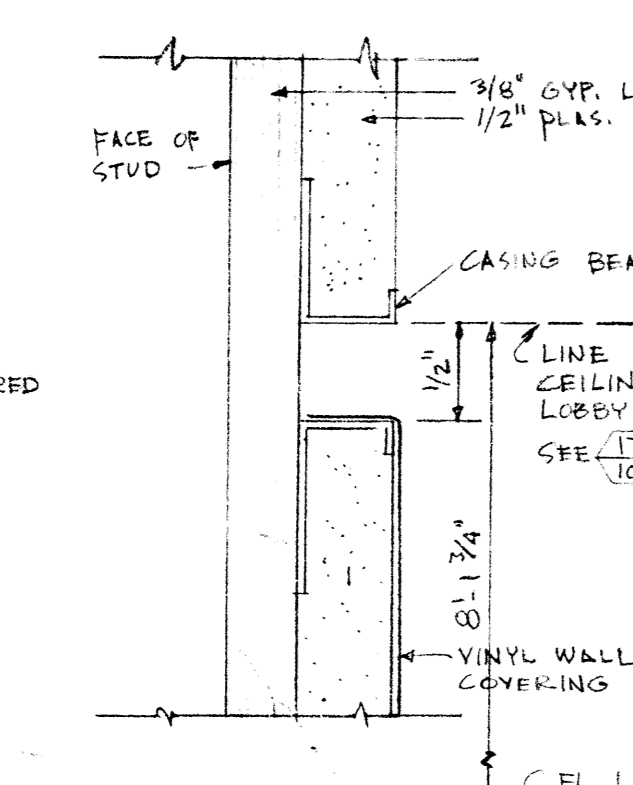


RECESS IN PLASTER WALL - FULL SIZE

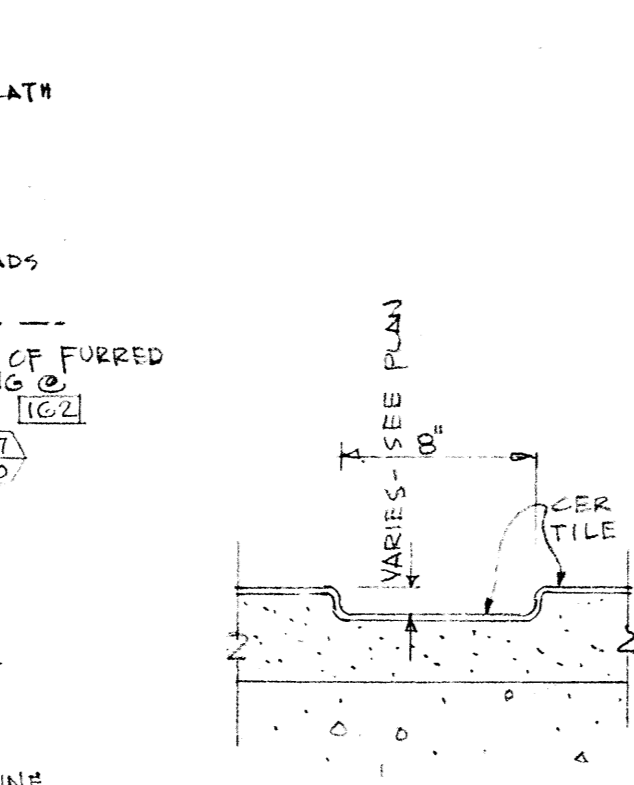


GUTTER 1/8" = 1'-0"

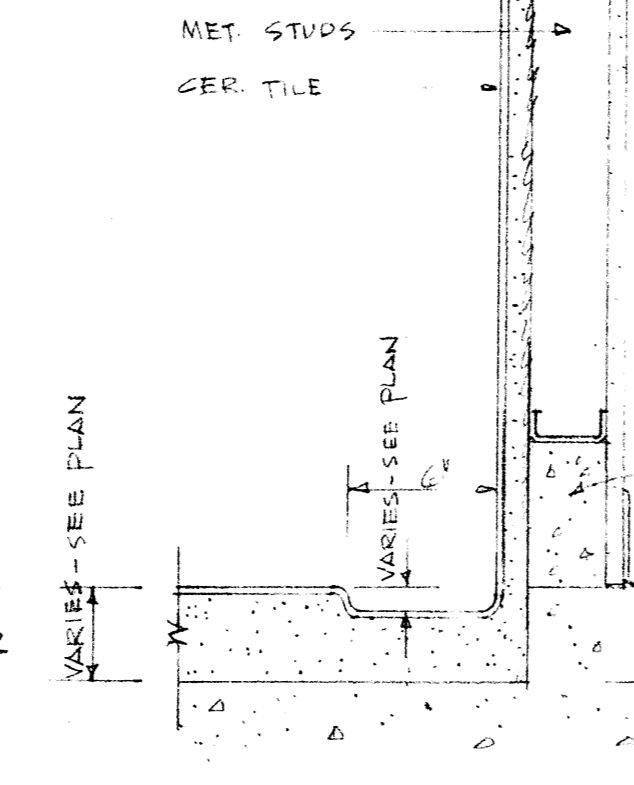


GUTTER 1/8" = 1'-0"

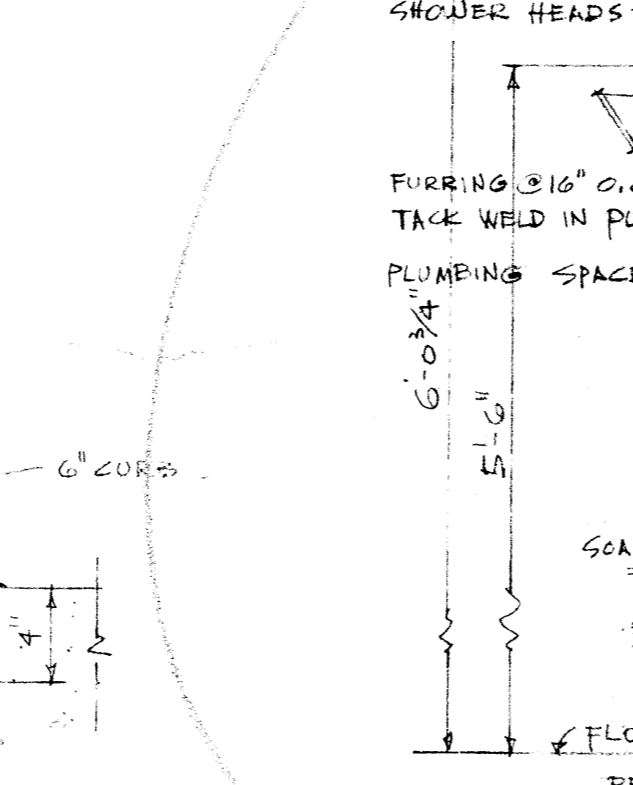


SHOWER BEAM 1/8" = 1'-0"

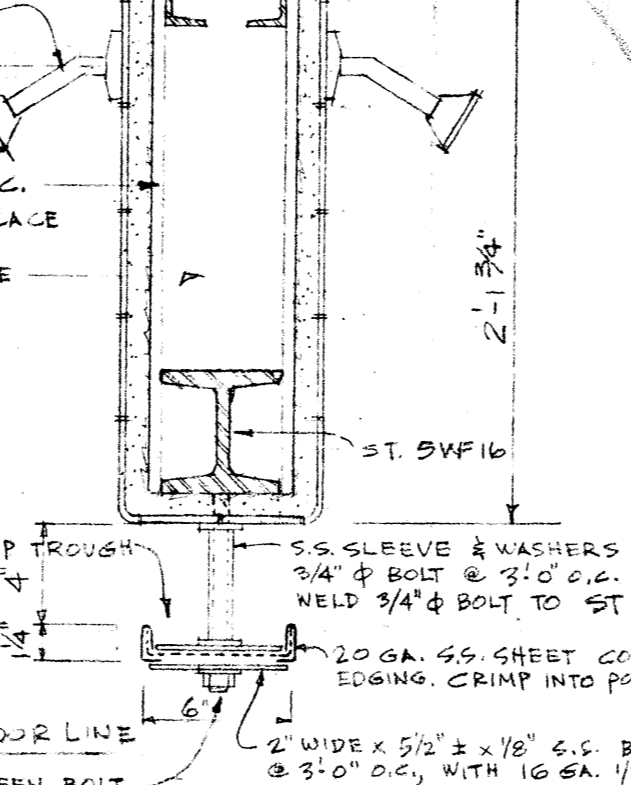


SHOWER 3'-10"

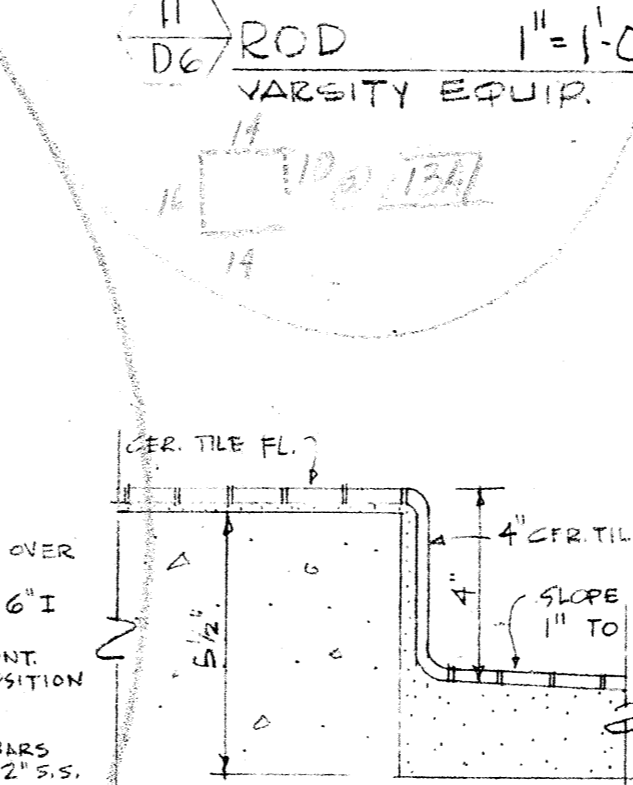


SHOWER 3'-10"

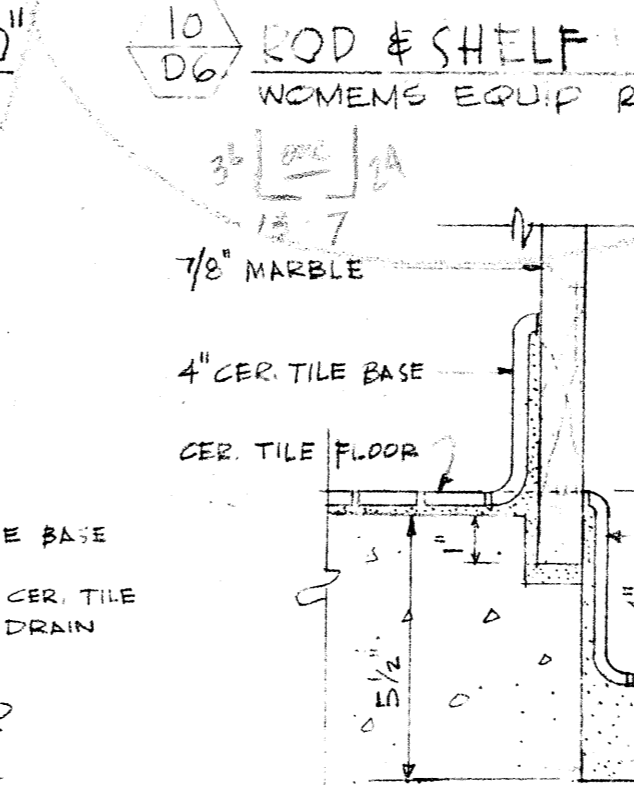


SHOWER 3'-10"

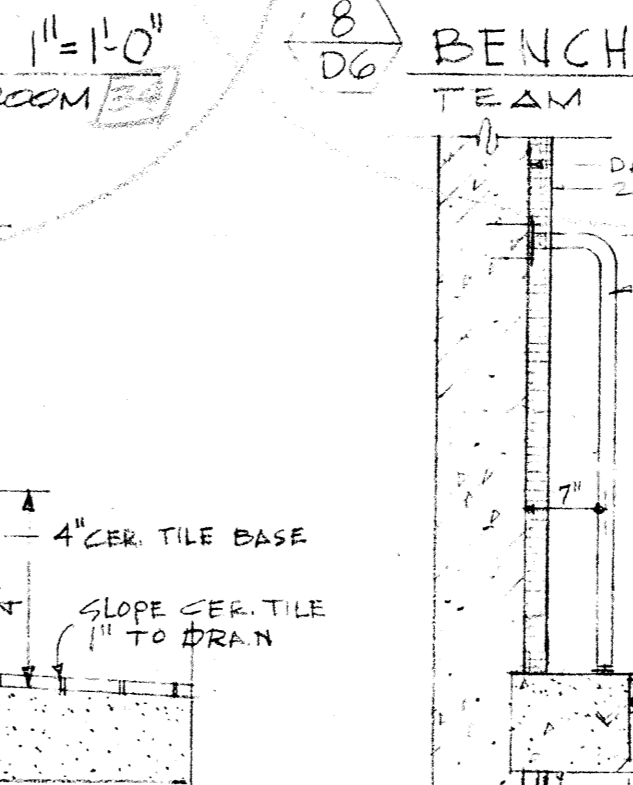


SHOWER 3'-10"

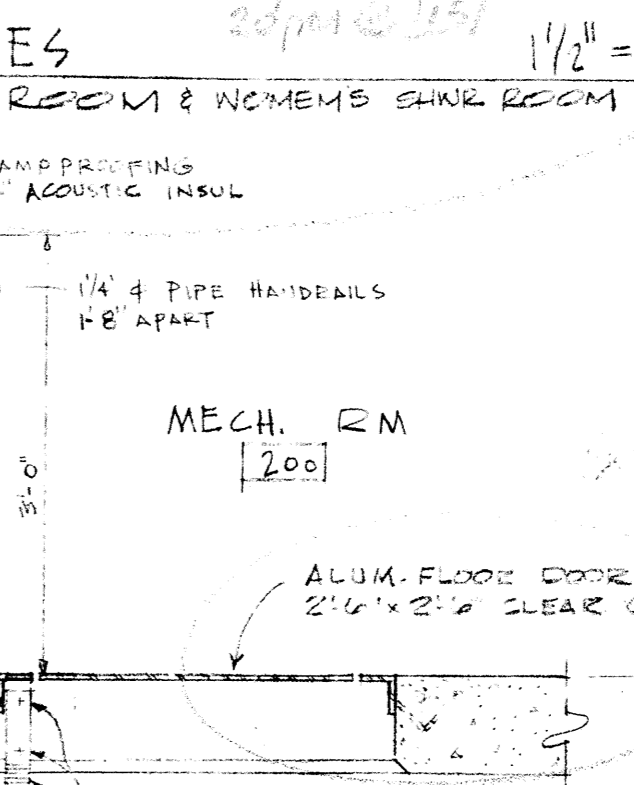


BENCHES 1/8" = 1'-0"

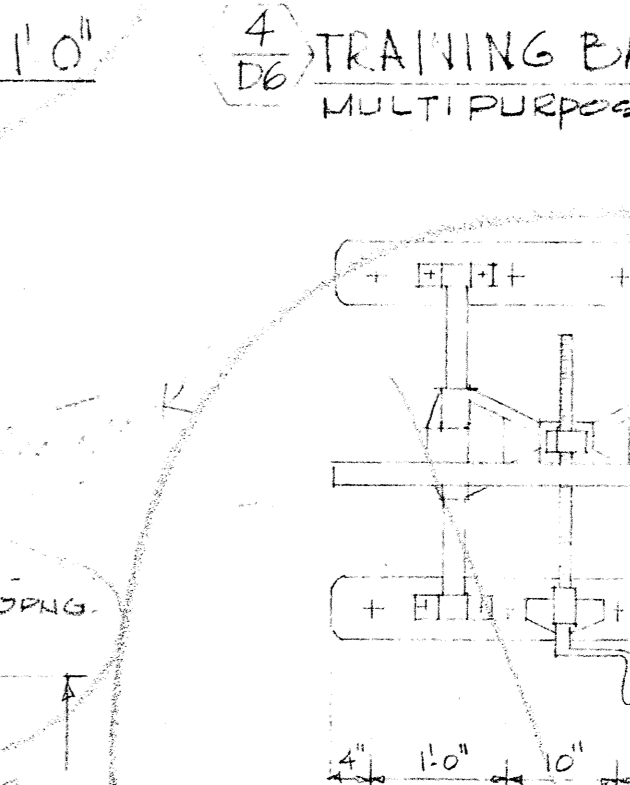


TRAINING BAG MOUNTS 1/8" = 1'-0"

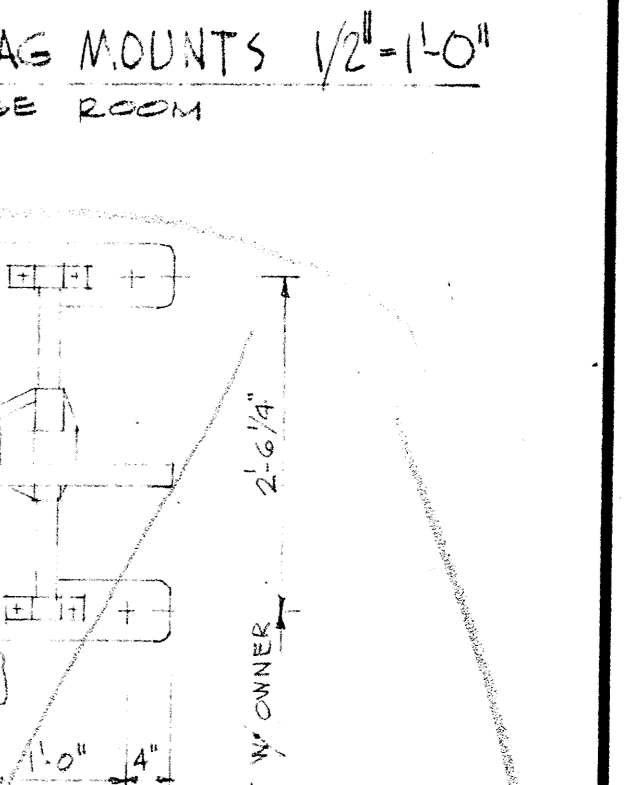


TRAINING BAG MOUNTS 1/8" = 1'-0"

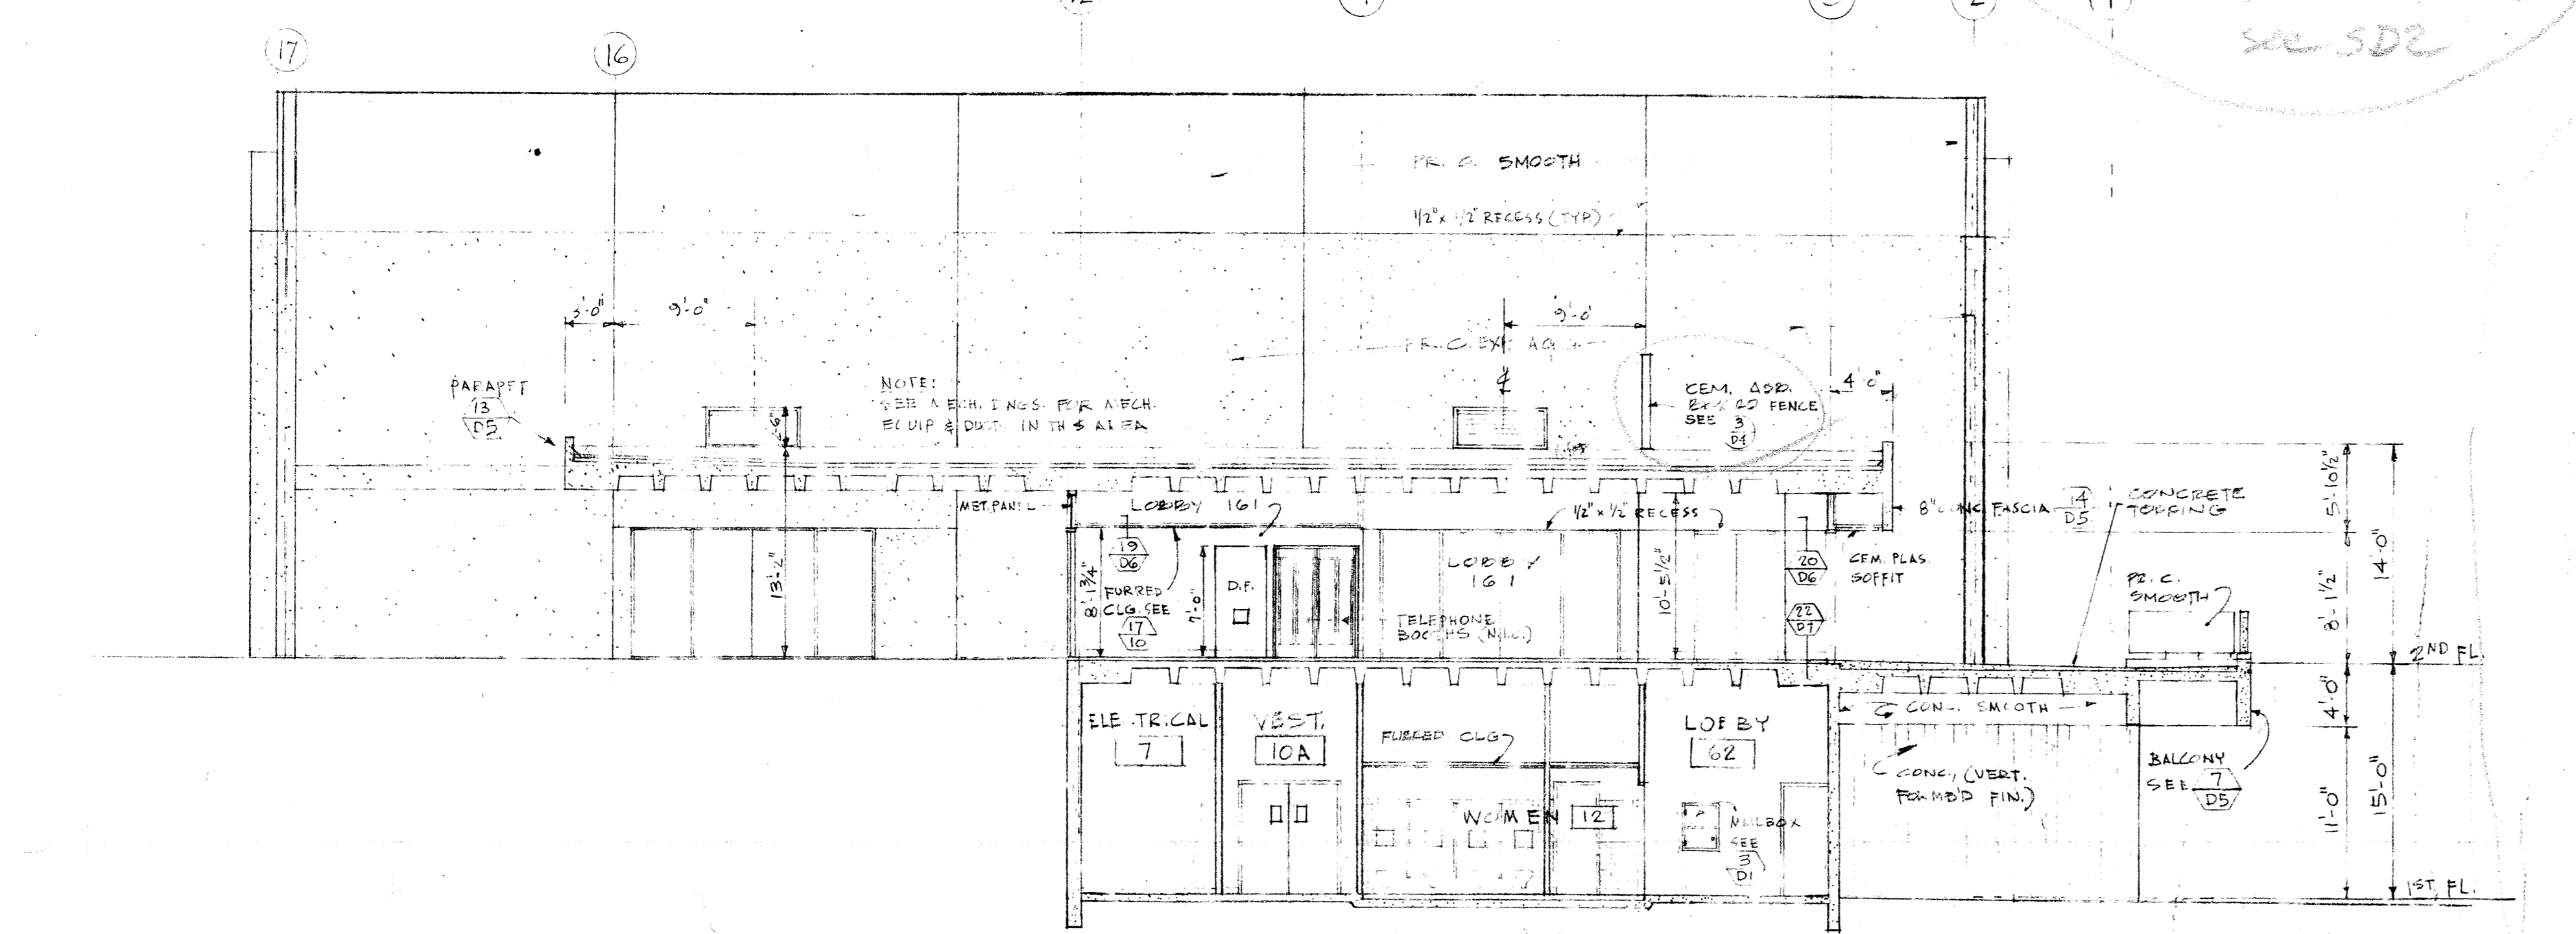

SECTION 1/8" = 1'-0"

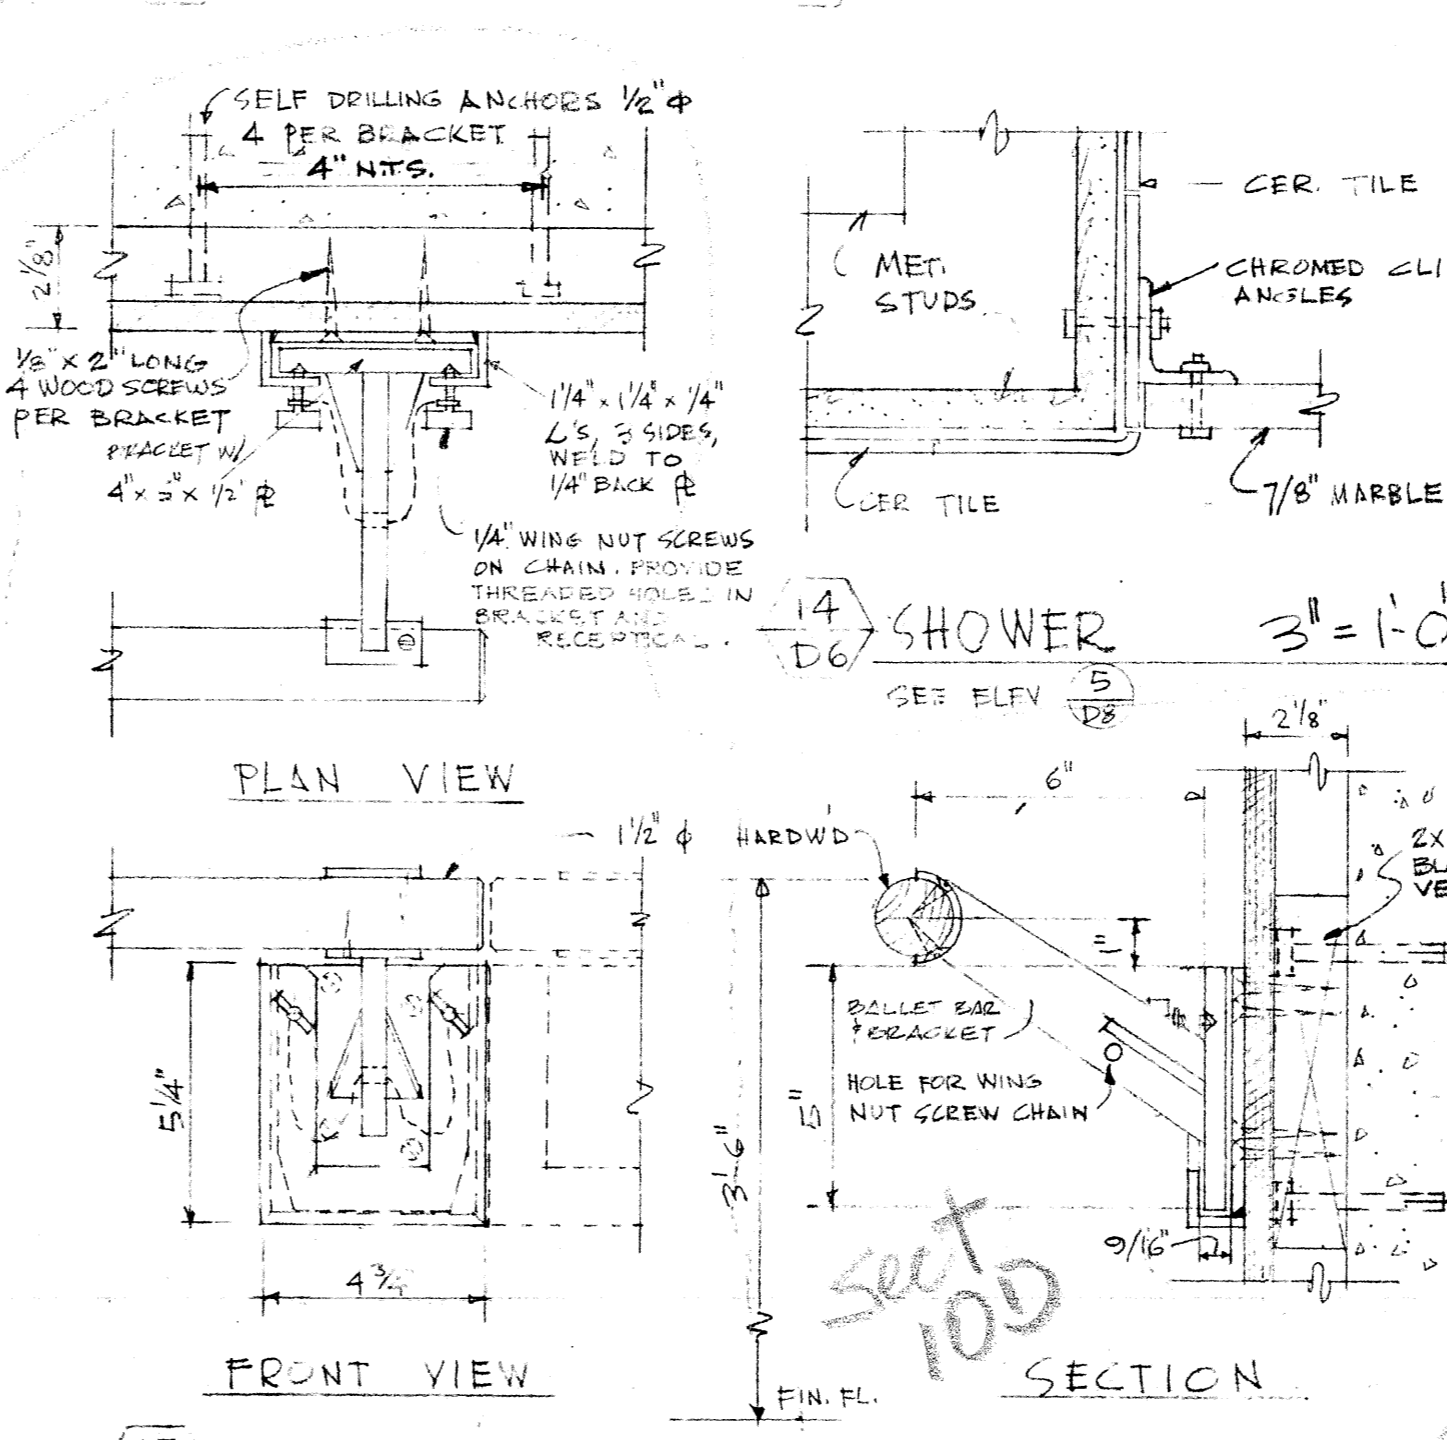

DETACHABLE BALLET BARS 3'-10"

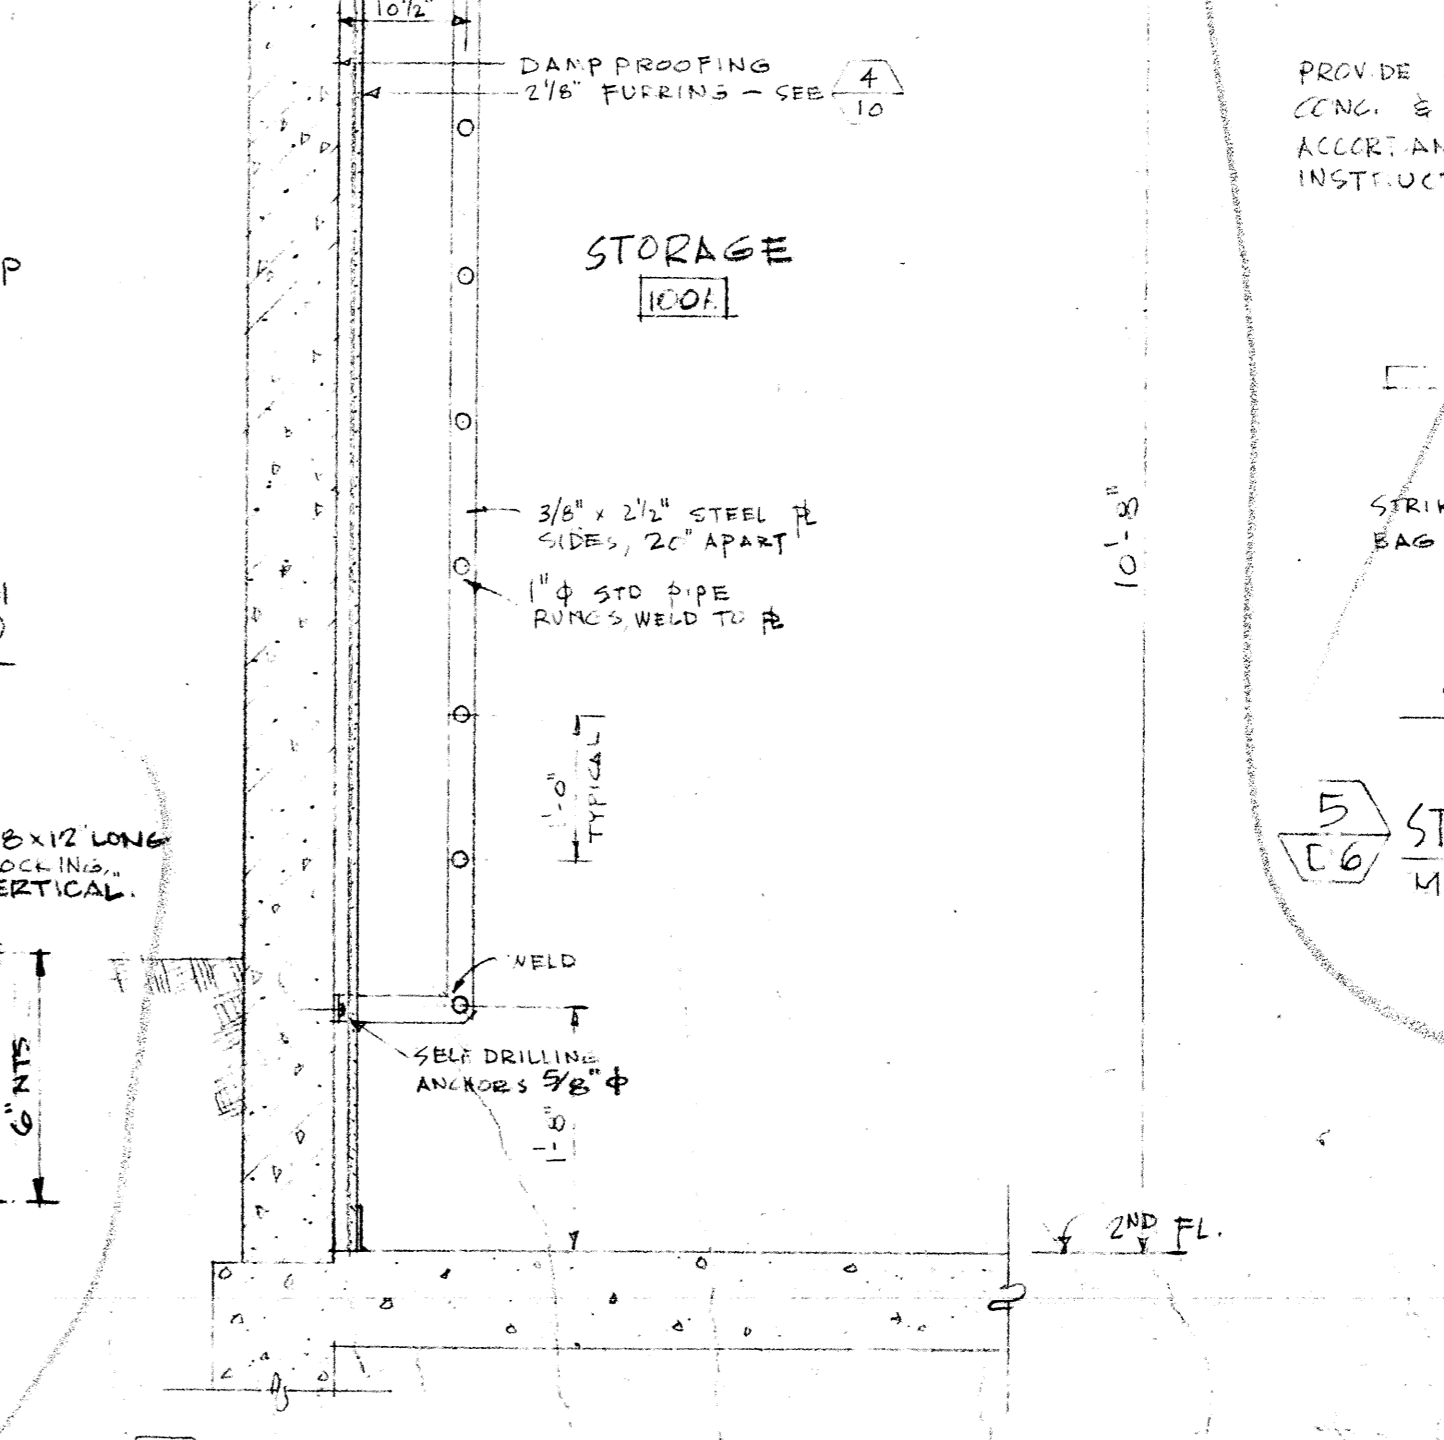

HATCH & LADDER 3/4" = 1'-0"