



EROSION CONTROL NOTES

- CONTRACTOR IS RESPONSIBLE FOR ALL ASPECTS OF "EROSION AND SEDIMENTATION CONTROL" AND SHALL INSTALL AND MAINTAIN ANY DEVICES AND MEASURES NECESSARY TO THE SATISFACTION OF THE INSPECTOR, DURING THE PERIOD OF OCTOBER 1 TO APRIL 15.
- CONTRACTOR SHALL COMPLY WITH THE RULES, REGULATIONS AND SAFETY REQUIREMENTS OF THE U.S. FEDERAL OCCUPATIONAL SAFETY AND HEALTH ACT.
- MATERIALS FOR EROSION CONTROL MEASURES SHALL BE STORED ON-SITE.
- ALL EROSION CONTROL MEASURES SHALL BE PROMPTLY INSPECTED FOR DAMAGE FOLLOWING ALL RAIN STORMS, ANY DAMAGED ITEMS SHALL BE IMMEDIATELY REPAIRED OR REPLACED.
- ALL GRADED OR DISTURBED AREAS SHALL BE PROTECTED BY TEMPORARY SEEDING, PERMANENT SEEDING, MULCHING OR OTHER SOIL STABILIZATION PRACTICES NO LATER THAN OCTOBER 15 AND/OR BEFORE THE RAINY SEASON BEGINS.
- ALL GRADED OR DISTURBED AREAS THAT WILL BE IDLE DURING THE RAINY SEASON SHALL BE MULCHED AT THE MINIMUM RATE OF 2 TONS PER ACRE.

HYDROSEEDING NOTES



- SEED AND MULCH WILL BE APPLIED BY OCTOBER 1 TO ALL DISTURBED SLOPES STEEPER THAN 2% AND HIGHER THAN 3 FEET, AND TO ALL CUT AND FILL SLOPES.
- SEED AND FERTILIZER WILL BE APPLIED HYDRAULICALLY OR BY HAND AT THE RATES SPECIFIED BELOW. ON SLOPES, STRAW WILL BE APPLIED BY BLOWER OR BY HAND AND ANCHORED IN PLACE BY PUNCHING. APPLY HYDROSEED IN TWO STAGES THAT PUTS A TACKIFIER ON THE STRAW MULCH.

ITEM	POUNDS PER ACRE
'BLANDO' BROME	30
ANNUAL RYEGRASS	20
FERTILIZER (16-20-0 AND 15% SULFUR)	500
STRAW MULCH	4,000

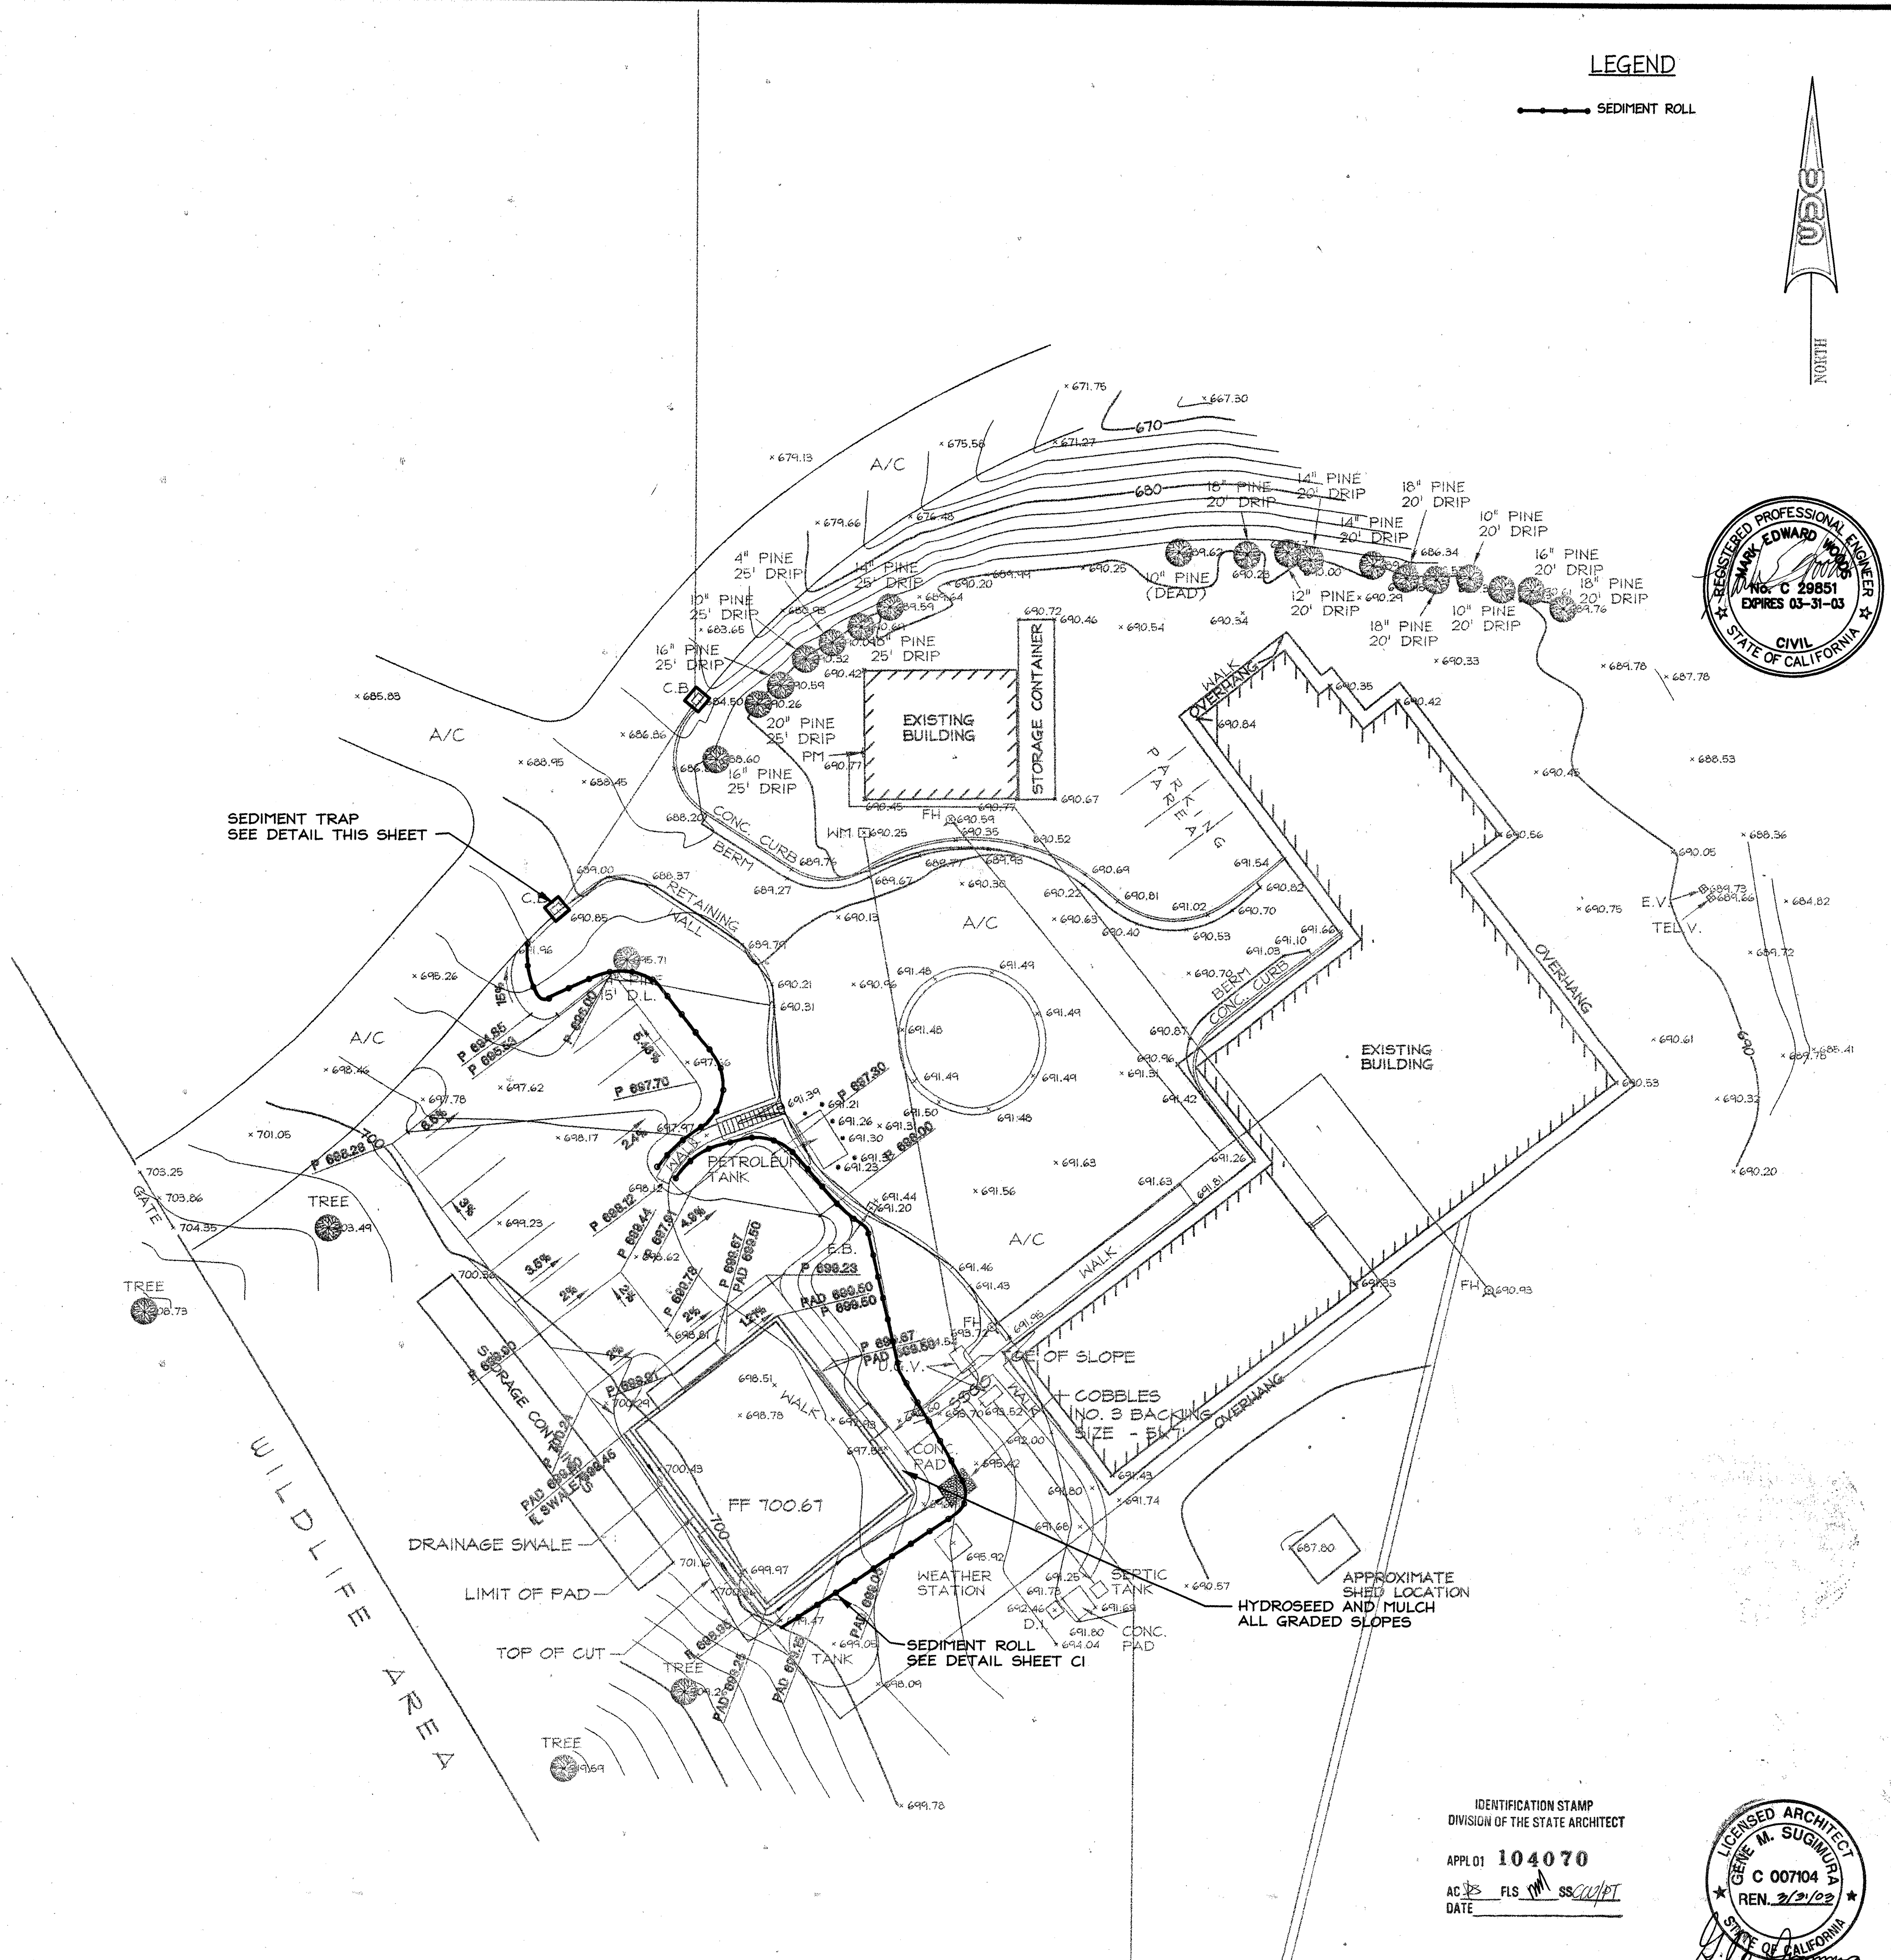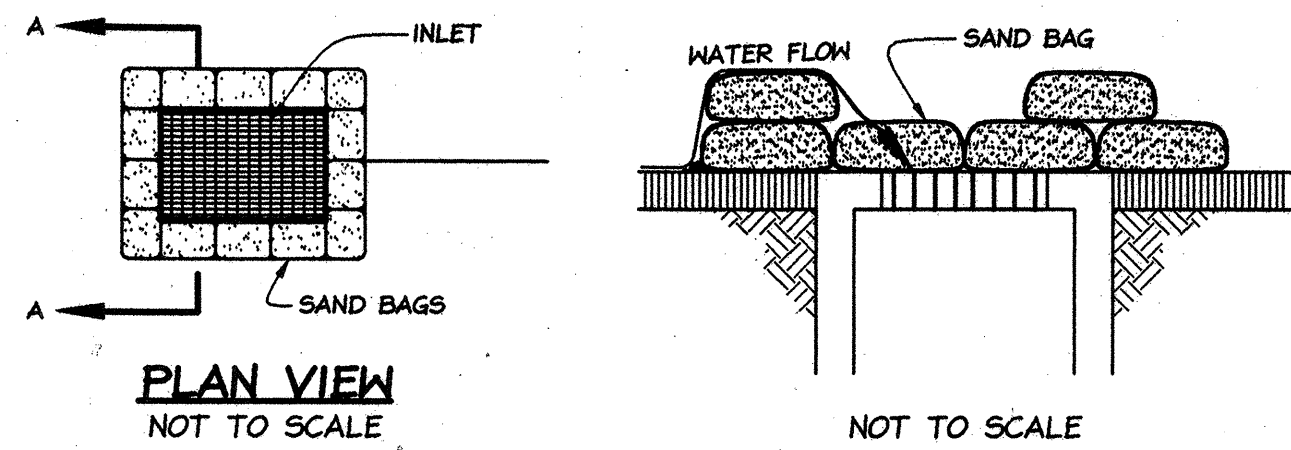

LEGEND


—●— SEDIMENT ROLL

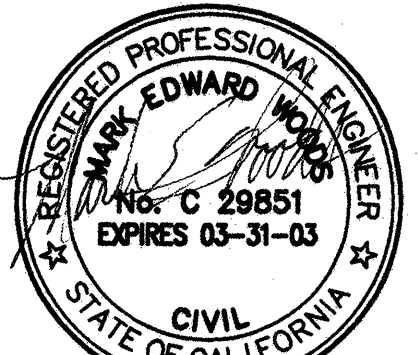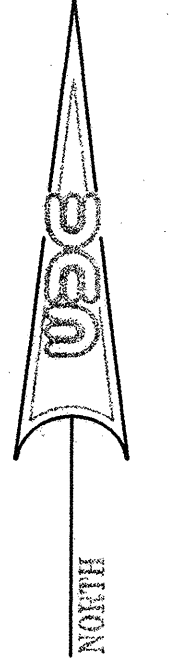

PREPARED UNDER THE SUPERVISION OF
 MARK E. WOODS RCE 29851
 EXPIRES 3-31-2003

SCALE: 1"=20'
 DATE: 9/19/01
 DRAWN BY: LTM
 ENGINEER: MEW
 CHECKED BY:
 FB: 1092 PG. 7


DAVID EVANS AND ASSOCIATES INC.
 5000 Executive Parkway, Suite 125
 San Ramon, California 94583
 Phone: 925.867.3380
 Fax: 925.867.3388

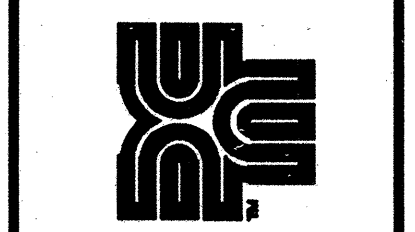

FACILITIES MAINTENANCE CENTER
EROSION CONTROL PLAN
 SAN BRUNO CALIFORNIA

SKYLINE COLLEGE

IDENTIFICATION STAMP
 DIVISION OF THE STATE ARCHITECT
 APPL 01 104070
 AC: [initials] FLS: [initials] SSS: [initials]
 DATE: [initials]

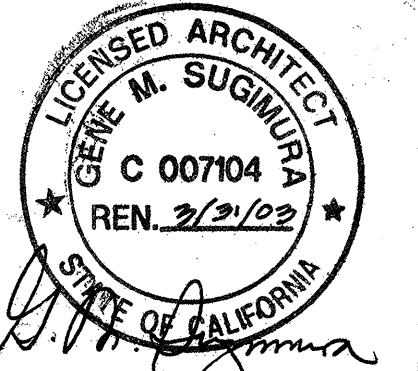

SHEET NO.
C4 OF SHEETS
 JOB No.
 SMCC0000-0009