




03 Floor Plan - Level 3
Scale 1/16"=1'-0"




04 Floor Plan - Level 4
Scale 1/16"=1'-0"

EOPS / DPS / Multi-Cultural	Decks	Multimedia Instruction	Meeting Rooms	Classrooms	Student Dining	Servery	Student Services	Bookstore	Administration	Faculty	Shared	Testing / Assessment	Learning Center	Enterprise	PRM	Counseling	Student Activities	International Student Services
-----------------------------	-------	------------------------	---------------	------------	----------------	---------	------------------	-----------	----------------	---------	--------	----------------------	-----------------	------------	-----	------------	--------------------	--------------------------------

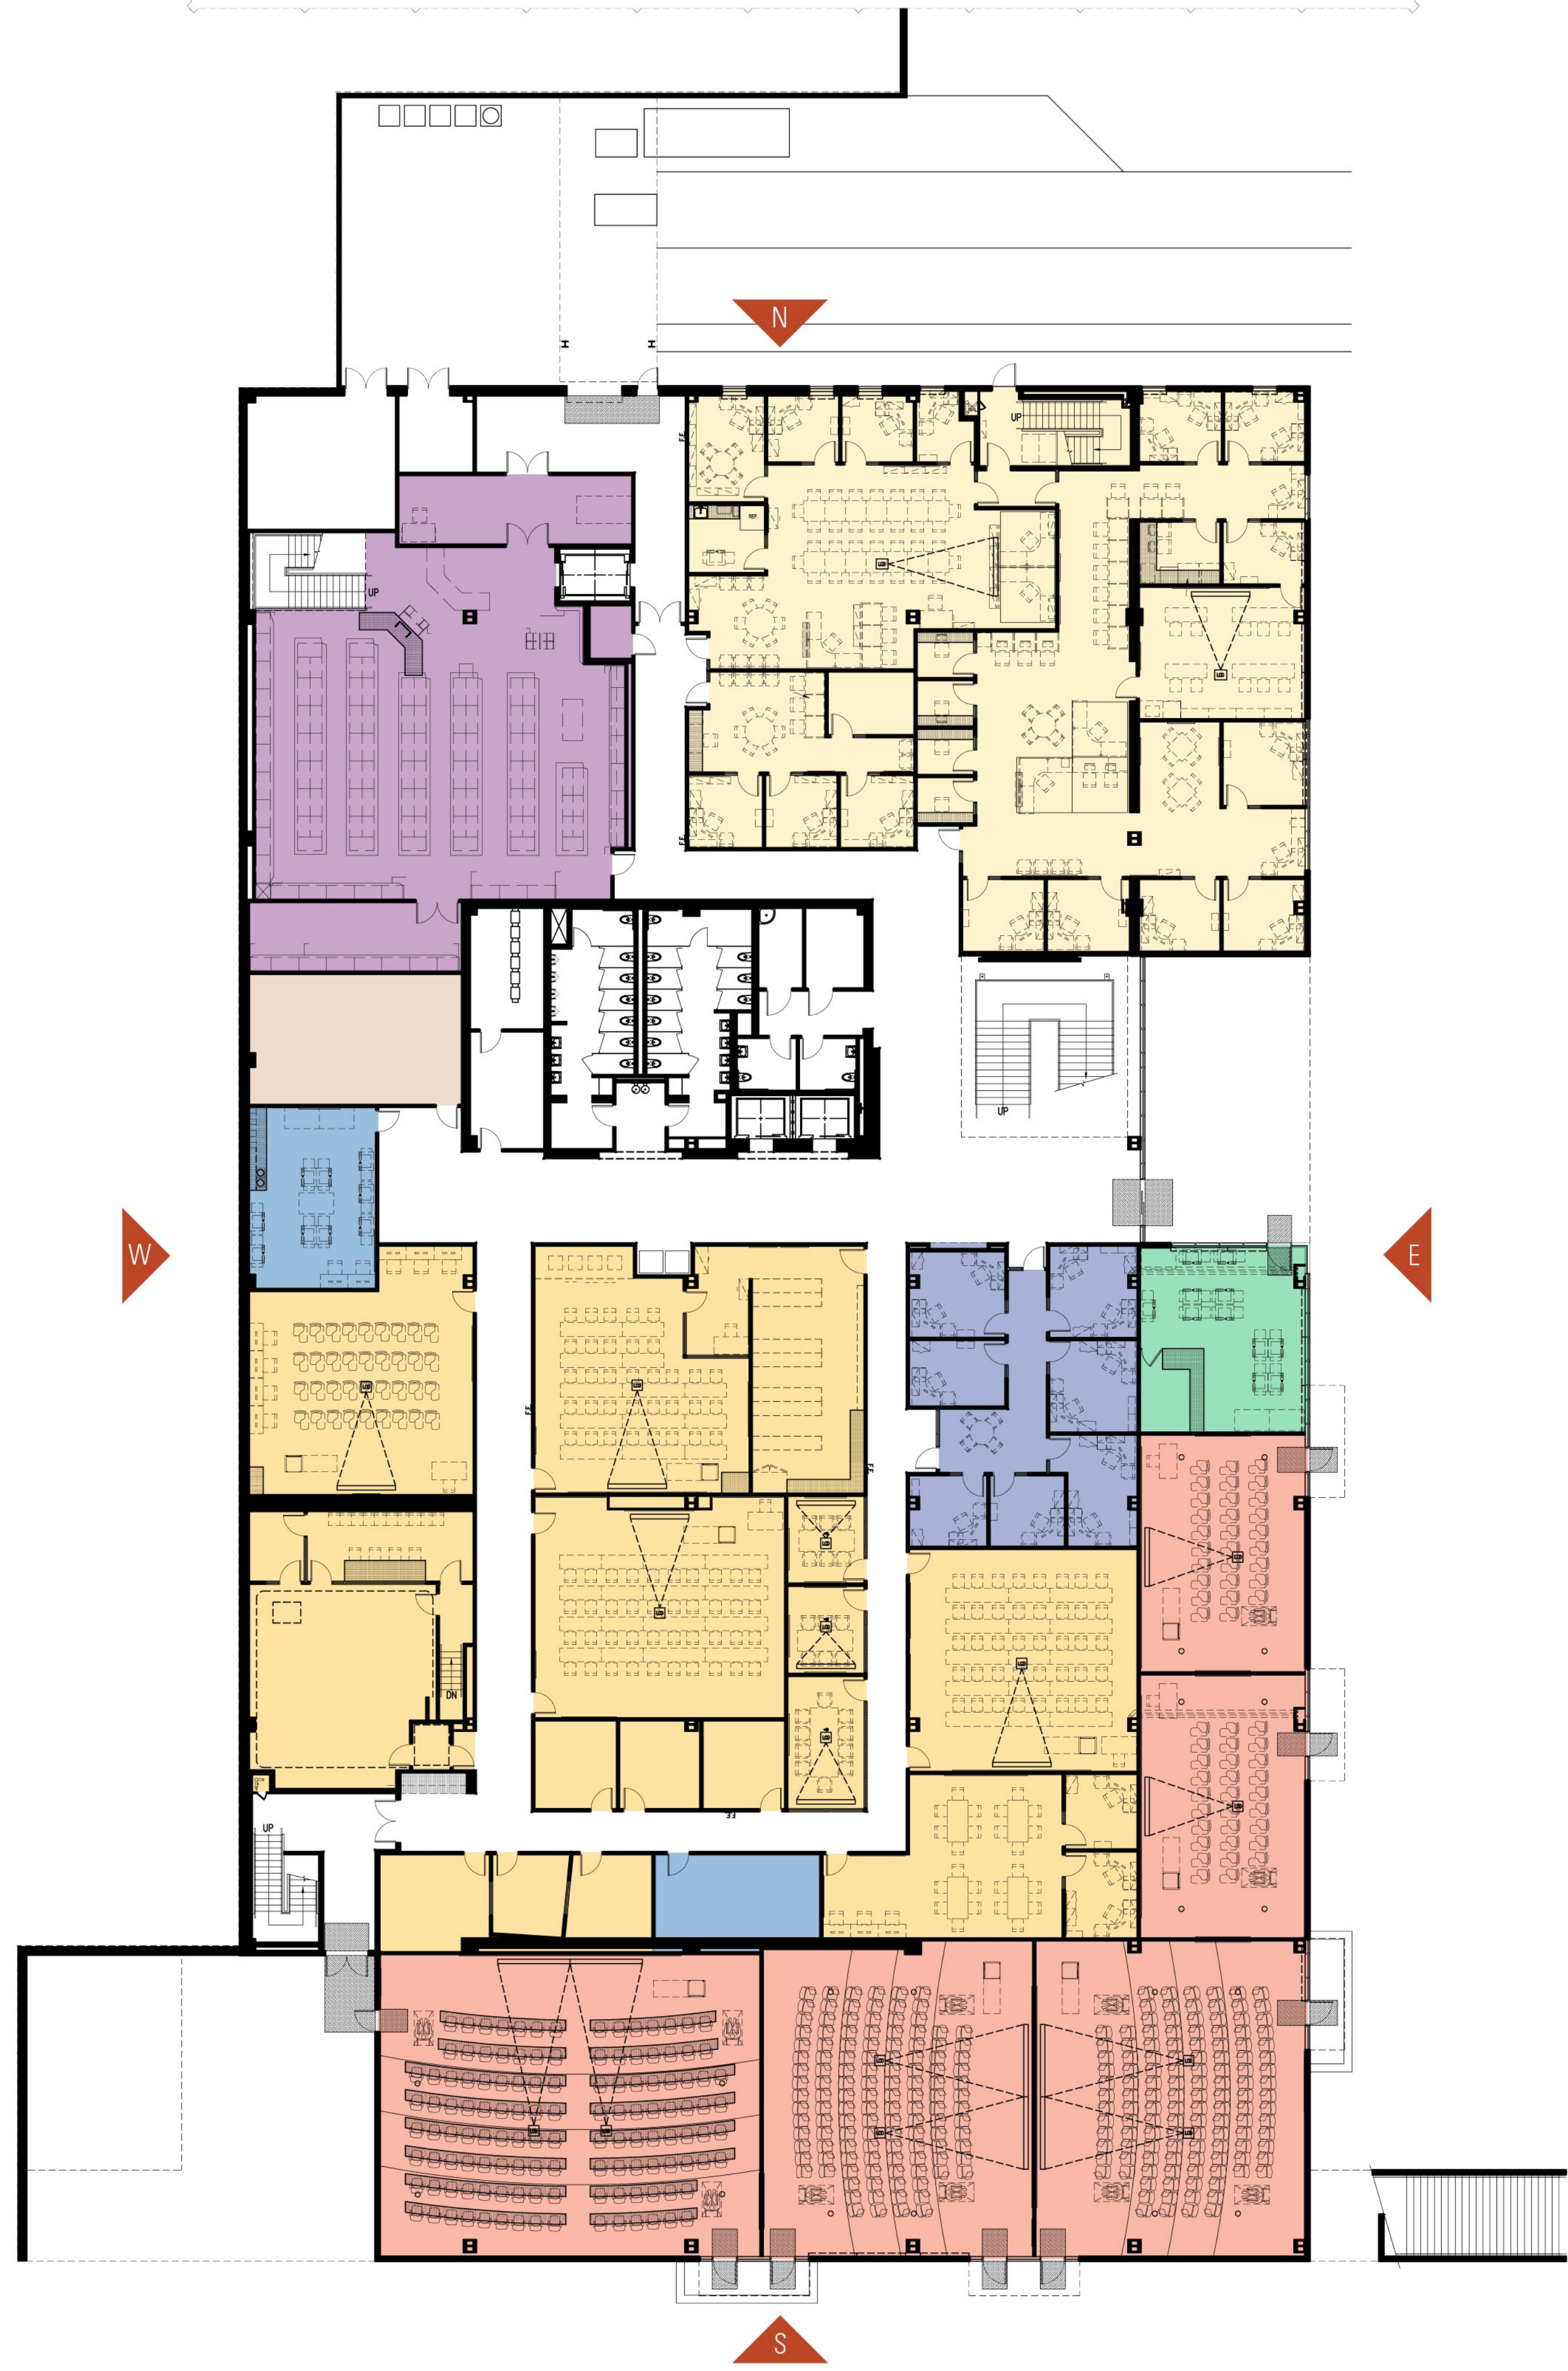

01 Floor Plan - Level 1
Scale 1/16"=1'-0"

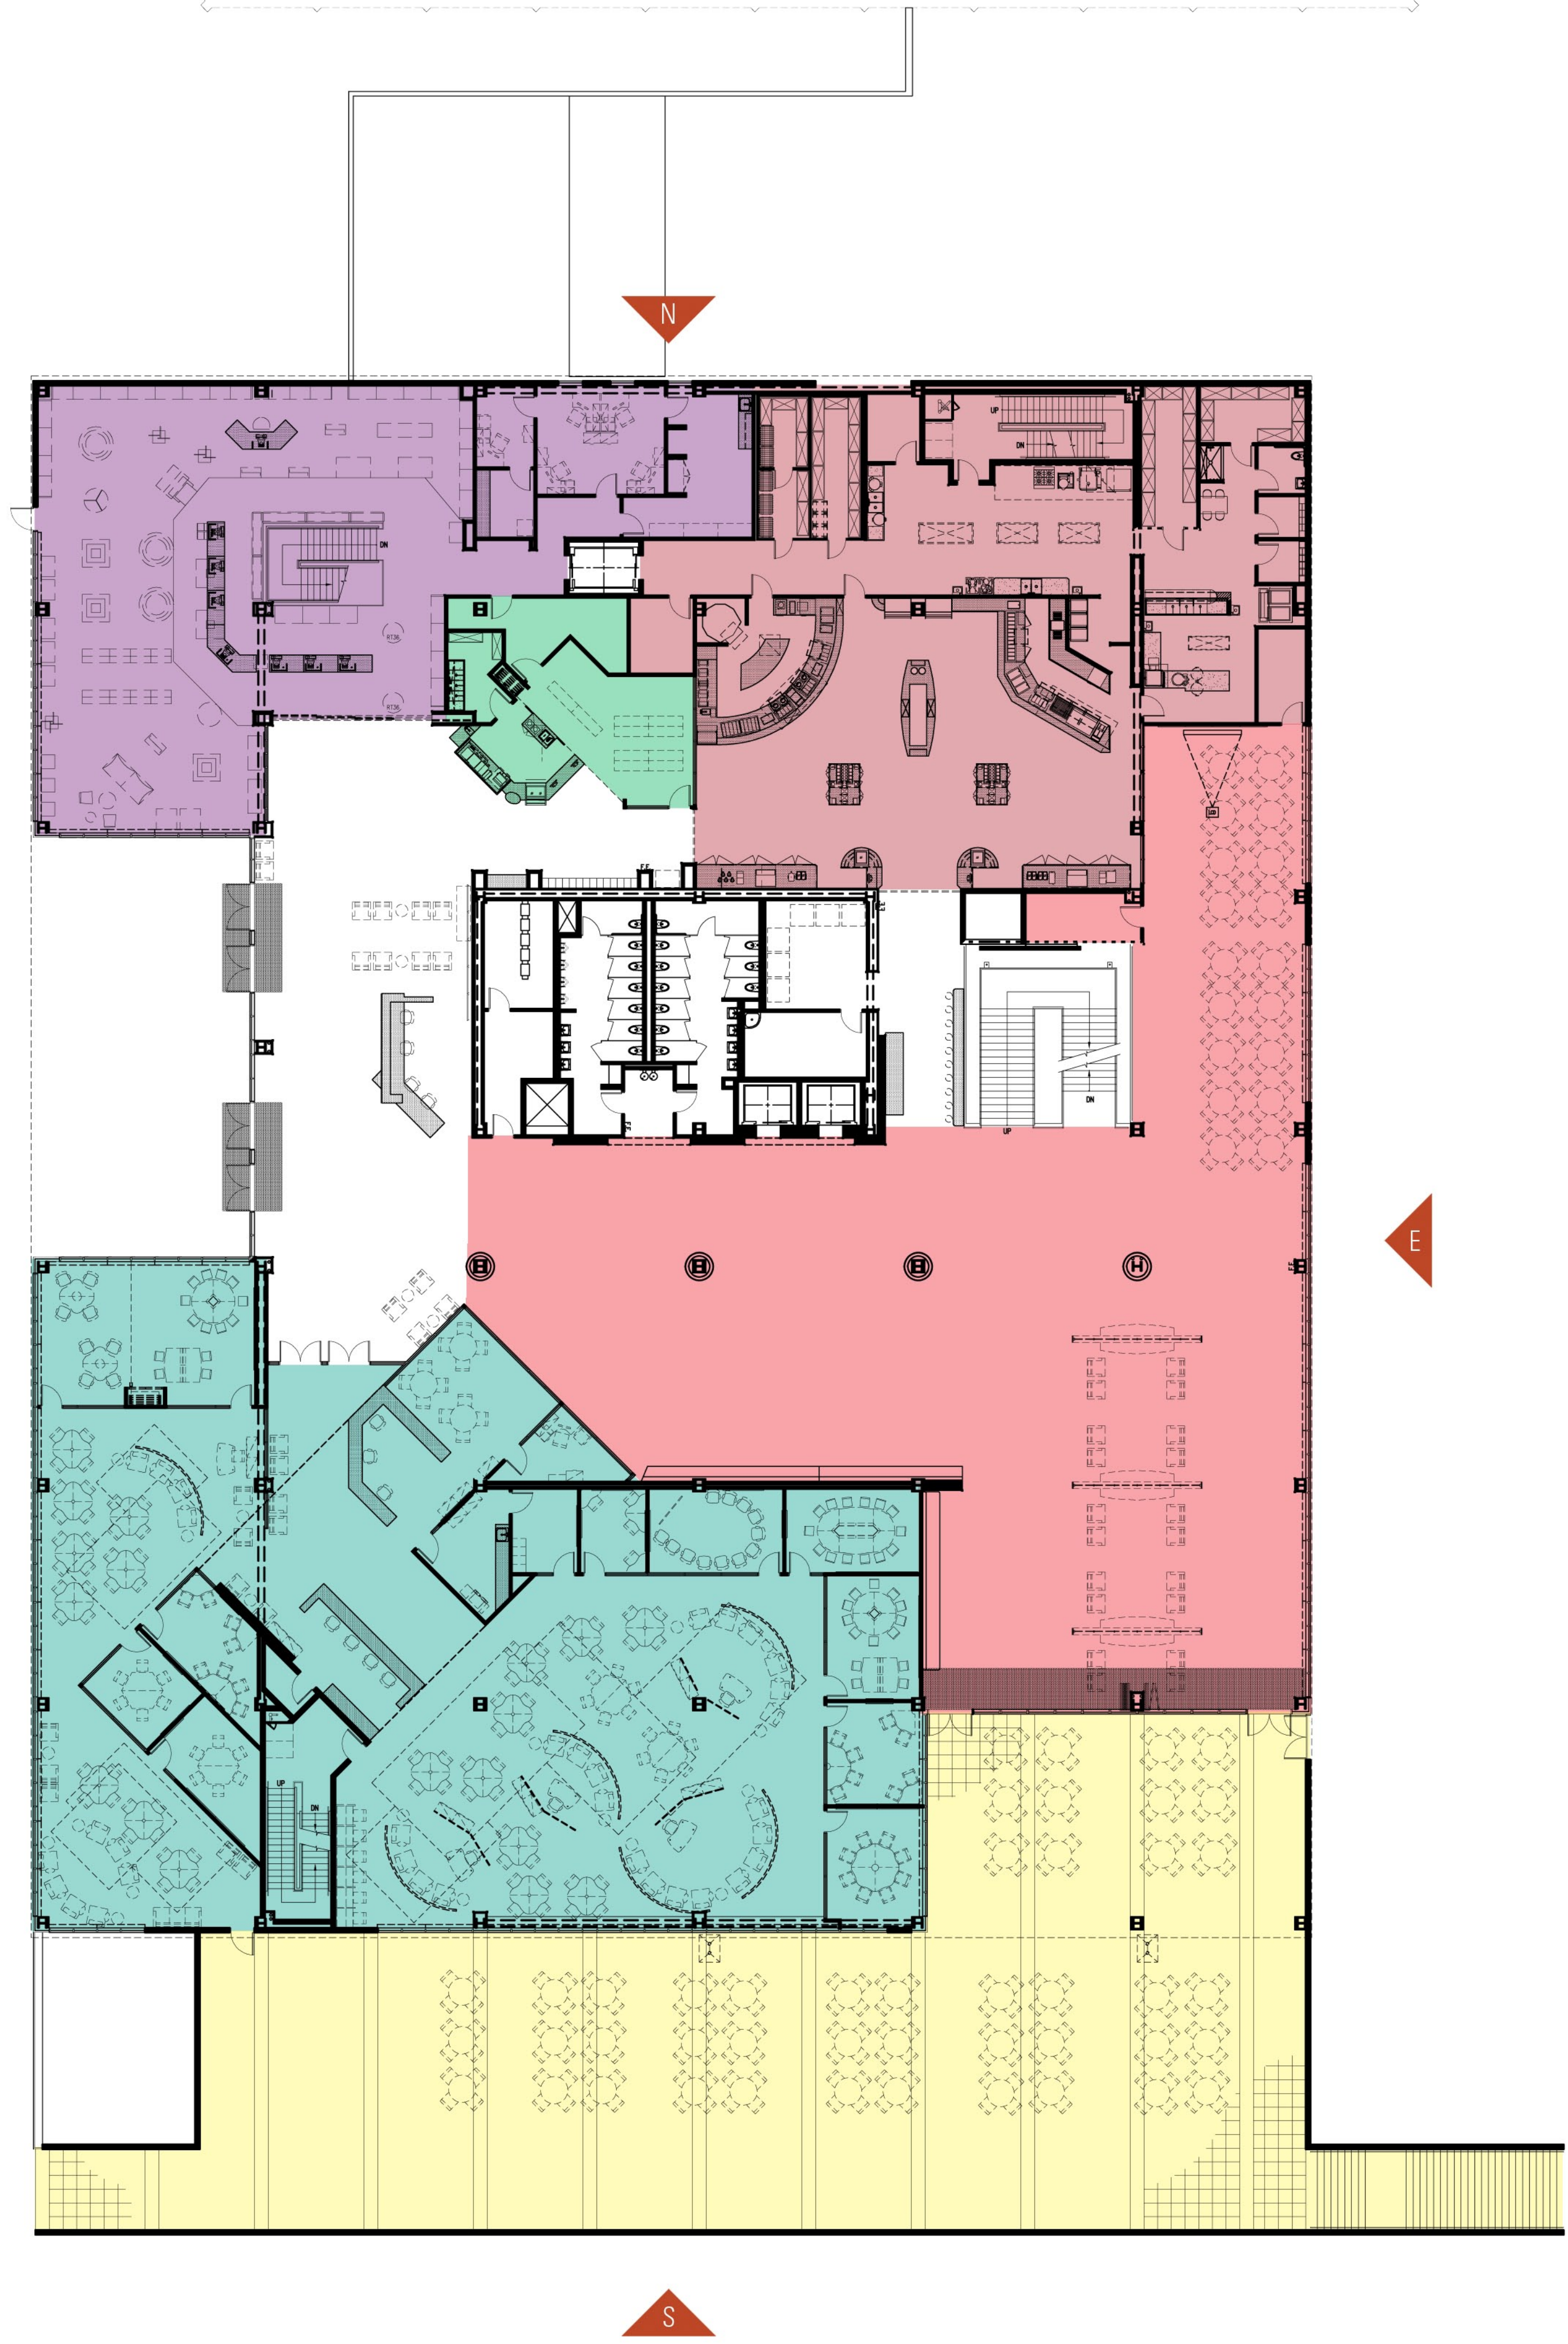

02 Floor Plan - Level 2
Scale 1/16"=1'-0"

EOPS / DPS / Multi-Cultural	Decks	Multimedia Instruction	Meeting Rooms	Classrooms	Student Dining	Servery	Student Services	Bookstore	Administration	Faculty	Shared	Testing / Assessment	Learning Center	Enterprise	PRM	Counseling	Student Activities	International Student Services
-----------------------------	-------	------------------------	---------------	------------	----------------	---------	------------------	-----------	----------------	---------	--------	----------------------	-----------------	------------	-----	------------	--------------------	--------------------------------