

### LOUVER SCHEDULE - BLDG 30

LOUVER	TYPE	SIZE	RATE	DETAILS			REMARKS
				HEAD	JAMB	SILL	
L-1	AL	6'-0"RO X 7'-4"RO	NA	6/A7.12	2/A7.12	7/A7.12	W/DRIP CAP
L-2	AL	5'-4"RO X 2'-8"RO	NA	1/A7.11	2/A7.12	2/A7.11	NA
L-3	AL	8'-0"RO X 3'-4"RO	NA	4/A7.11	2/A7.12	5/A7.11	NA
L-4	AL	6'-8"RO X 3'-4"RO	NA	4/A7.11	2/A7.12	5/A7.11	NA


### LOUVER TYPE LEGEND

### DOOR SCHEDULE - BLDG 30

DOOR	TYPE	SIZE	DR	FR	RATE	DETAILS			HDW	REMARKS
						HEAD	JAMB	SILL		
30A	HM-1	PR 6'-4" X 9'-10"	HM	HM	NA	5/A7.11	3/A7.12	6/A7.11	01	NA
30B	HM-2	PR 6'-4" X 7'-10"	HM	HM	NA	5/A7.11 SIM	3/A7.12	6/A7.11 SIM	02	NA

### DOOR TYPE LEGEND

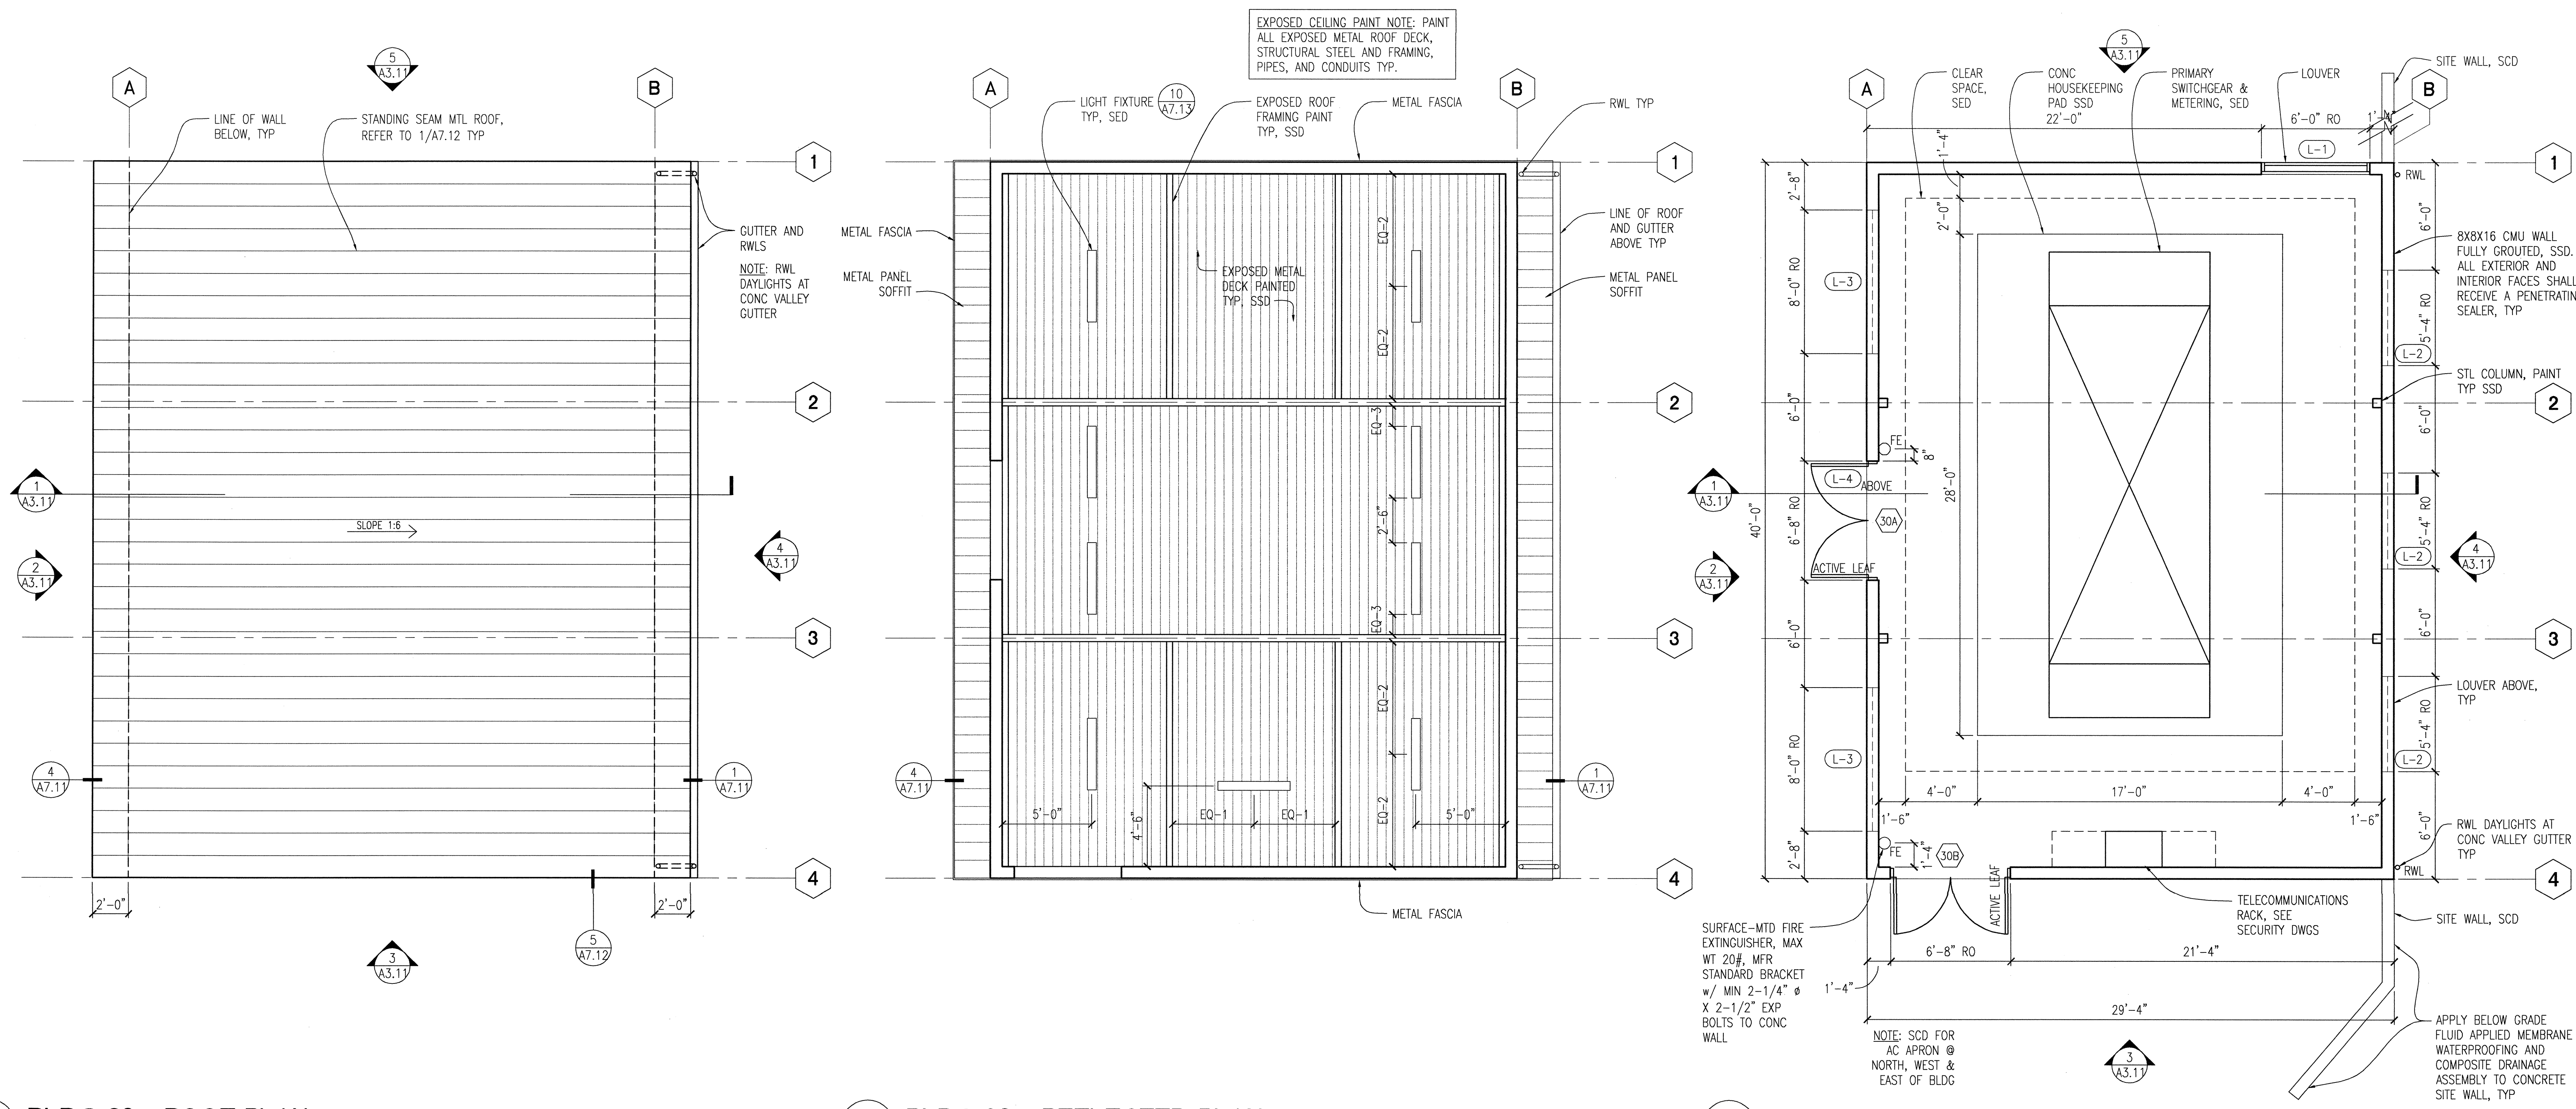

**3** BLDG 30 - ROOF PLAN **2** BLDG 30 - REFLECTED PLAN **1** BLDG 30 - FLOOR PLAN

1/4" = 1'-0" 1/4" = 1'-0" 1/4" = 1'-0"

**IDENTIFICATION STAMP**  
DIVISION OF THE STATE ARCHITECT  
APPLICATION NUMBER: 01-11618  
AC: DS, FL: K, SD: E/SB  
DATE: 2/19/11  
**CALIFORNIA STATE FIRE MARSHAL APPROVED**

**CAÑADA COLLEGE**  
Electrical Infrastructure Replacement Project  
4200 Farm Hill Blvd  
Redwood City, CA 94061

**BID SET**

SHEET TITLE  
**Bldg 30- Plans, Schedule**

**REVISIONS**

NO.	DATE	DESCRIPTION

DATE: January 14, 2011  
DRAWN: TC/AL  
CHECKED: MM  
SCALE: 1/4" = 1'-0"  
JOB NO.: 2921.01  
SHEET NUMBER

**A2.11**

