

## MATERIAL NOTES

## 09900 - PAINTING


- TRAFFIC PAINT: PAINT FOR INDICATING PARKING SPACE STRIPING, DIRECTIONAL ARROWS, TRAFFIC LANES AND ACCESSIBLILITY SYMBOLS ON PAVED SURFACES SHALL BE RAPID DRY TRAFFIC PAINT CONFORMING TO SEC. 84 OF THE STATE STANDARD SPECIFICATIONS.
- SEE DETAILS FOR DESCRIPTION OF TRAFFIC PAINT COLORS AT
- TRAFFIC PAINT AT FIRE LANE SHALL CONSIST OF (2)-8" WIDE PARALLEL RED STRIPES, 2'-0" APART. 12" HIGH BLOCK LETTERS READING "FIRE LANE - NO PARKING" IN RED TRAFFIC PAINT SHALL BE CENTERED ON THE PAVEMENT BETWEEN THE PARALLEL STRIPES.

## 10426 - SIGNAGE

- SIGN POSTS SHALL BE 2" O.D. U.O.N. (W/ MALLEABLE IRON DOME POST CAPS).
- SIGNS REFERENCING ACCESSIBILITY OR ACCESSIBLE PARKING SHALL BE CONSTRUCTED AND INSTALLED TO COMPLY WITH THE CORRESPONDING SECTIONS OF THE FEDERAL A.D.A. REQUIREMENTS.
- SEE THE DETAILS REFERENCED ON THE SITE PLAN FOR ADDITIONAL SIGN
- AT THE ENTRANCE TO THE FIRE LANE TURNAROUND, THE SIGN INDICATED ON THE SITE PLAN SHALL BE SIMILAR TO DETAIL 4/T-2, BUT SHALL READ " FIRE LANE - NO PARKING BEYOND THIS POINT.

## 11160 - WHEEL BLOCKS

- WHEEL BLOCKS SHALL MEET PARKING STANDARDS AT CANADA COLLEGE, AND SHALL MATCH BLOCKS AT EXISTING ADJACENT PARKING LOT. INSTALL AND ANCHOR PER MANUF'S. RECOMMENDATIONS.
- WHEEL BLOCKS AT DISABLED PARKING STALLS SHALL HAVE A BLUE FINISH COLOR. ALL OTHER BLOCKS SHALL BE WHITE.

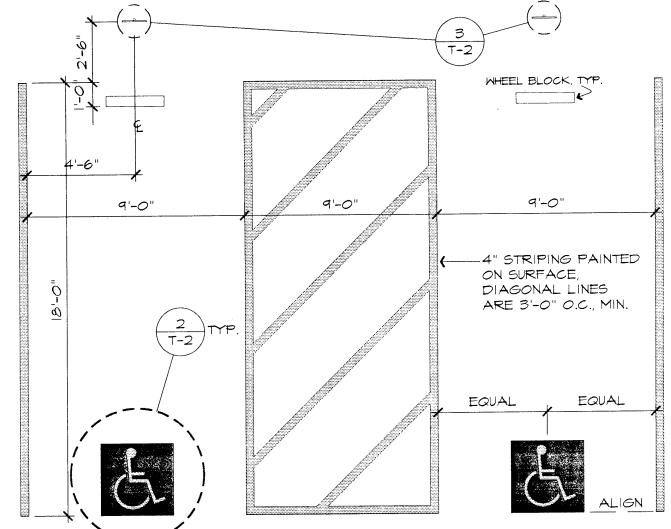

PARKING SPACE DESIGN

(HANDICAPPED SPACES)

1/4"=1'-0'

1.5"x1.5" REFERENCE GRID SHOWN TO FACILITATE FULL SIZE SYMBOL LAYOUT BACKGROUND AROUND SYMBOL SHALL BE PAINTED BLUE WHEELCHAIR FIGURE SYMBOL SHALL BE PAINTED WHITE

ACCESSIBLITY SYMBOL

AT PARKING SPACES

3'-0"

3/4"=1'-0"

LOCATE SYMBOL AT

ACCESSIBLE PARKING

SPACES PER DETAIL 1/T-2.

70 SQUARE INCH SIGN G OF PARKING SPACE CENTERED AT EACH PARKING SPACE DESIGNATED FOR HANDICAPPED. MOUNT SIGN ON POLE W/ (2)-3/8 " GALV. U REFLECTORIZED SIGN OF POR-CELAIN ON STEEL - WHITE SYMBOL ON BLUE BACKGROUND PER CCR TITLE 24 SECTION "VAN ACCESSIBLE" SIGNAGE PER FEDERAL A.D.A. REQUIREMENTS, SEE DRAWINGS FOR LOCATION(S) MOUNT SIGN ON POLE W/ (2)-3/8" & GALV. U-BOLTS 1-1/2" O STD. GALV. MTL. POLE EMBEDDED MIN. 24" IN CONC. 8" 4 CONC. FTG (2500 PSI CONC. MIN.).

**ACCESSIBILITY SIGN** 

AT HANDICAPPED PARKING STALL

UNAUTHORIZED VEHICLES PĂNEL, COLOR TO MATCH PARKED IN DESIGNATED CAMPUS STANDARDS. ACCESSIBLE SPACES NOT LETTERING SHALL BE MIN. I' LICENSE PLATES ISSUEI HIGH SCREEN PRINT WHITE OR FOR PERSONS WITH ANY CONTRASTING COLOR DISABILITIES MAY BE TOWED AWAY AT OWNER VEHICLES MAY BE SIGN CONTENT SHALL READ RECLAIMED AT "UNAUTHORIZED VEHICLES OR BY TELEPHONING (telephone #) PARKED IN DESIGNATED ACCESSIBLE SPACES NOT DISPLAYING PLACARDS OR LICENSE PLATES ISS ED FOR 2"Φ GALV. MTL. PERSONS WITH DIS- TIES MAY BE TOWED AT POLE OWNER'S EXPENSE. TOWED VEHICLES MAY BE RECLAIMED AT (address) OR BY T-2 TELEPHONING (telephone #)

APPROPRIATE INFORMATION SHALL BE PROVIDED AT BLANK SPACES ON SIGN.

SIGN SHALL BE 1/8" ALUMINUM

1"=1'-0"

SIGNAGE PER FEDERAL A.D.A. REQUIREMENTS, SEE DRAWINGS FOR LOCATION MOUNT SIGN ON POLE W/ (2)-3/8"\$ GALV. U-BOLTS

SITE ENTRANCE SIGN

1"=1'-0"

5  $\sim$ 

PROFESSIONA /G. M. SUGIMUPA\ No \_\_\_\_\_7104 \★\<sub>Exp</sub> <u>3-31-01</u> J. 111. Surma

NO NO

BB

WES'CAÑA 4200 REDV

REVISIONS NO. ITEM

CLIENT APPROVAL:

DRAWN BY: CHECKED BY: JOB NO:

T-2

12/20/00