



FLOOR PLAN #925

SCALE: 1/4"=1'-0"

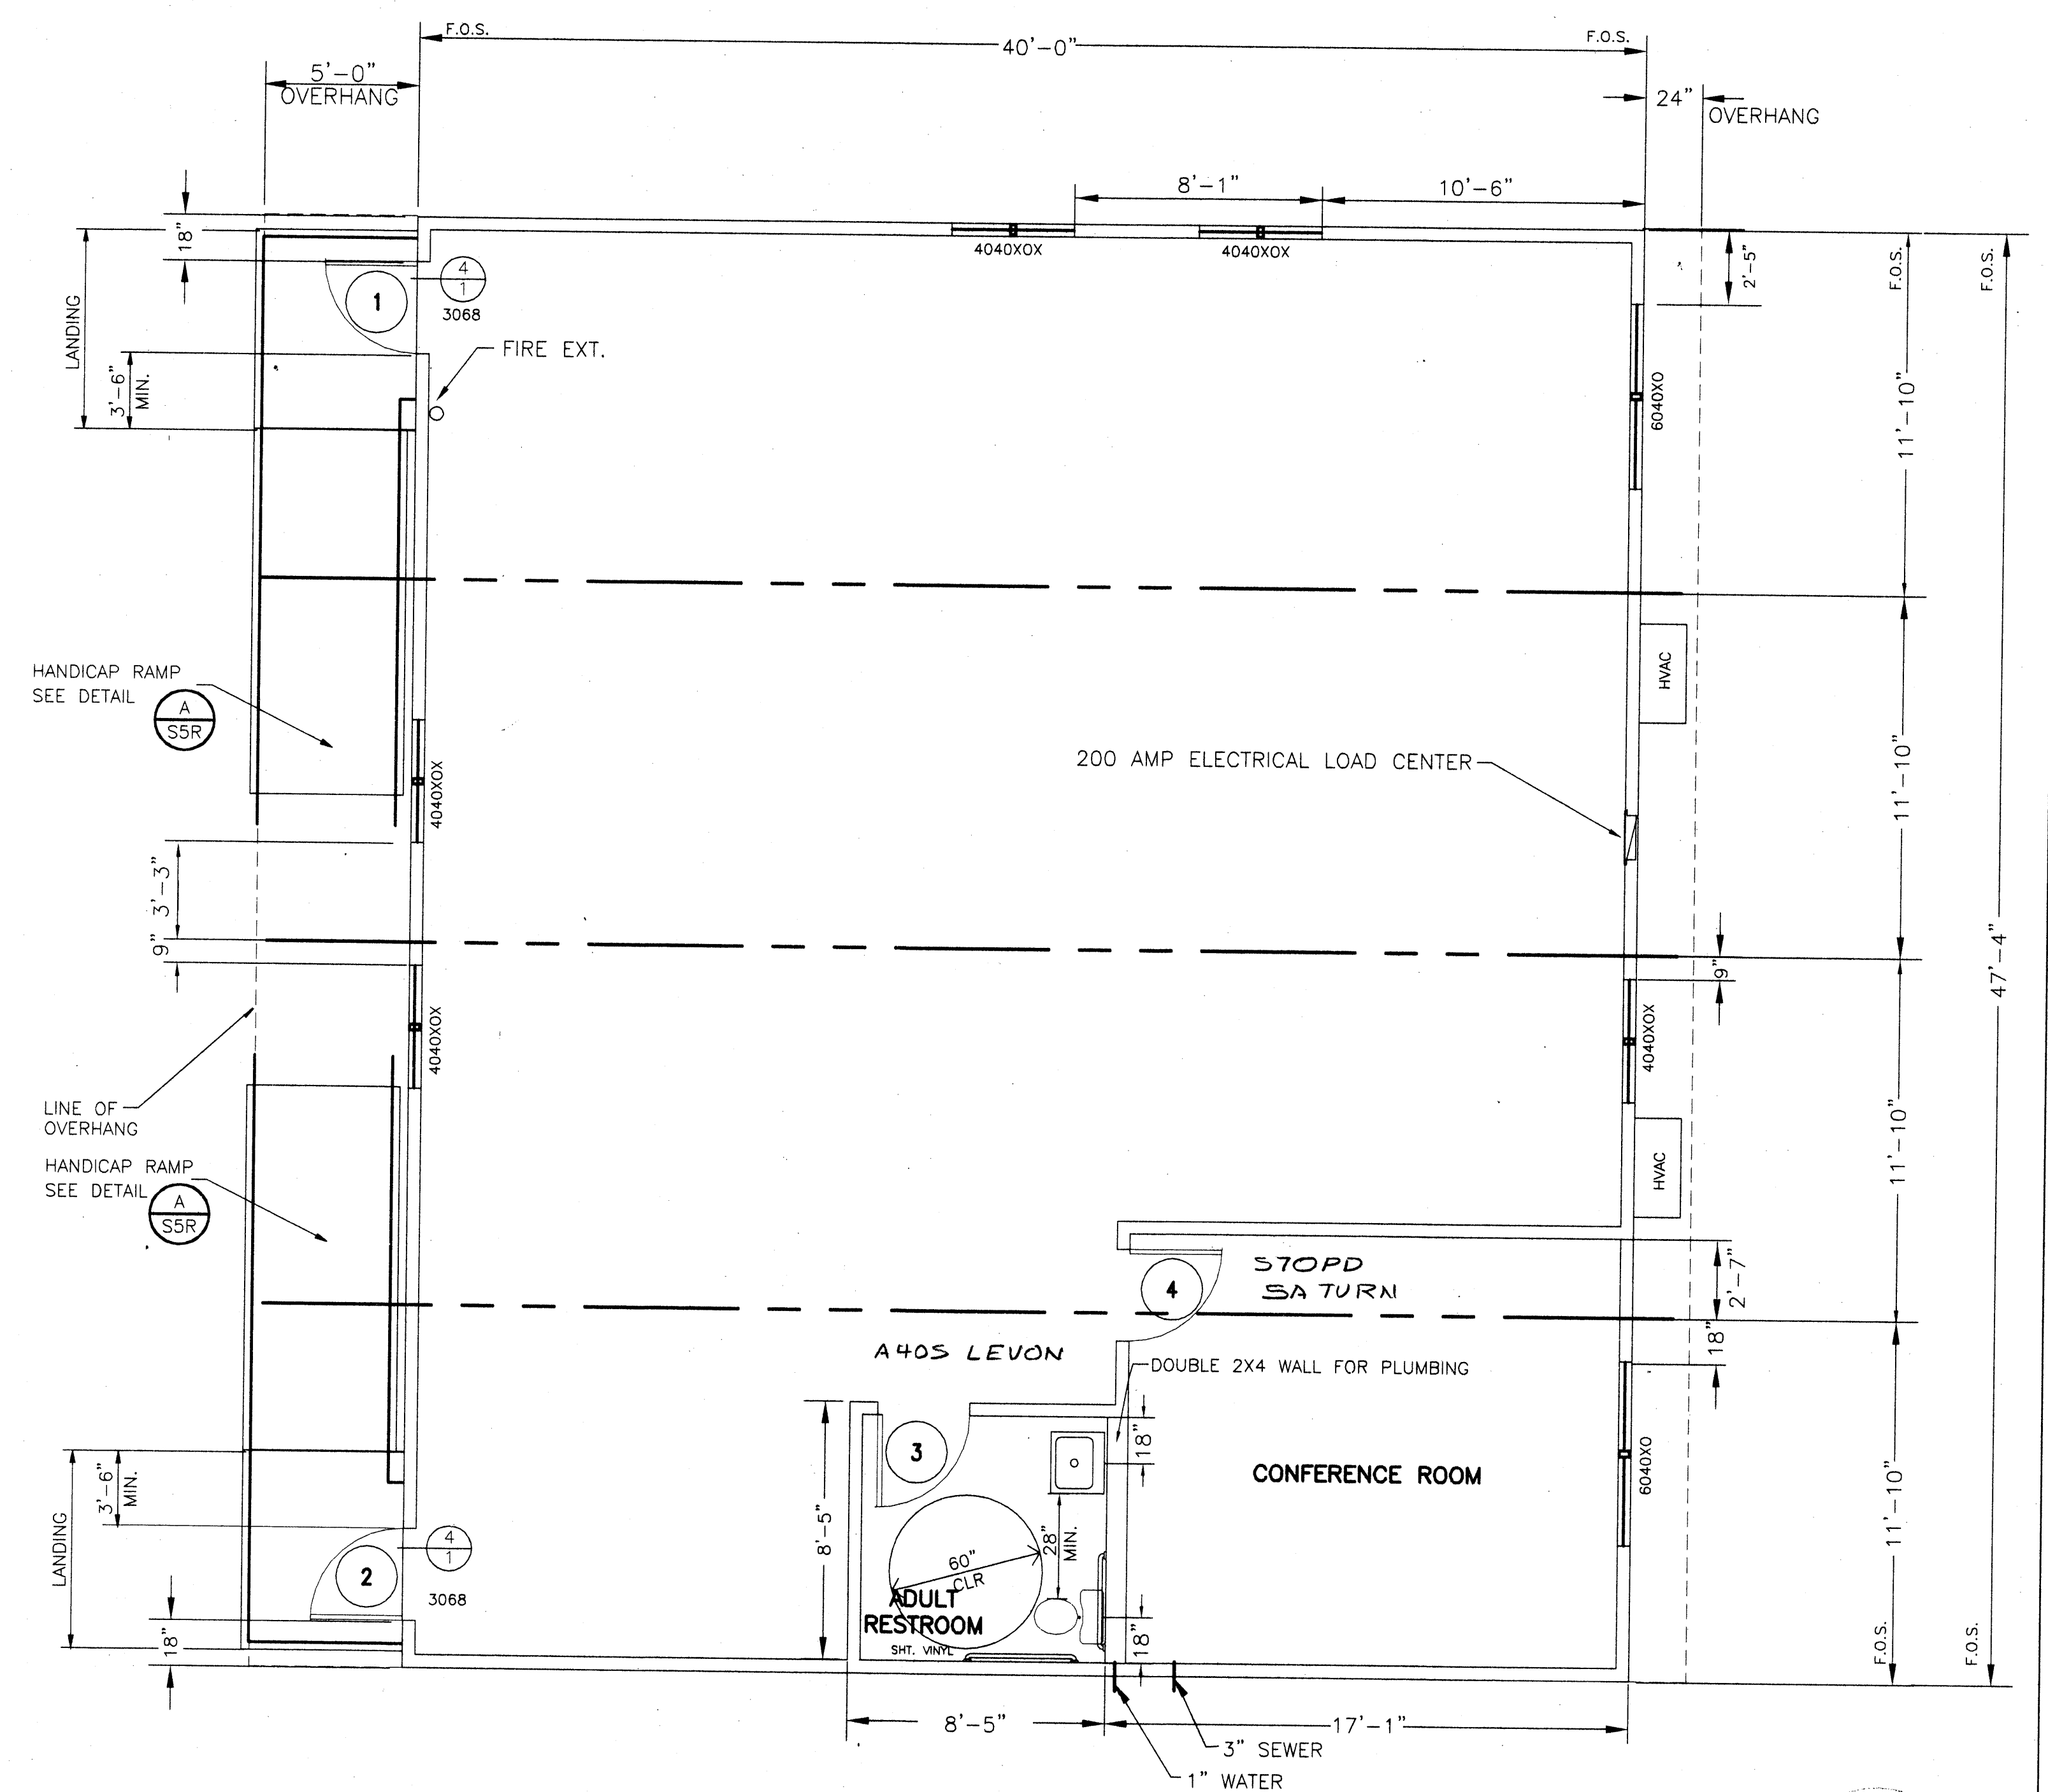

FLOOR PLAN #926

SCALE: 1/4"=1'-0"

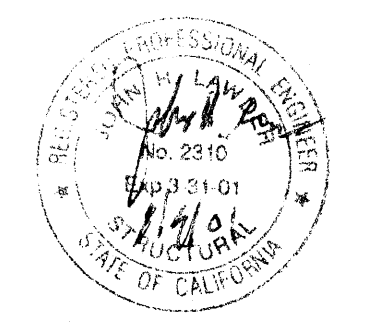

FILE NO. 02-2937
 IDENTIFICATION STAMP
 DIV. OF THE STATE ARCHITECT
 OFFICE OF REGULATION SERVICES
 DATE: 1/16/11

BASED ON PC# 02-101835

48 X 40 PC
 RELOCATABLE
 CLASSROOMS



CUSTOMER:
 MOBILE MODULAR MANAGEMENT CORP.
 #925 AND #926

FLOOR PLANS

DATE: 12-18-00
 SCALE: NONE
 DRAWN BY: M.H.
 CHECKED BY:
 CHECKED BY:
 SERIAL NO.

REVISIONS					
NO	DATE	DESCRIPTION	NO	DATE	DESCRIPTION
△			△		
△			△		
△			△		

PROJECT No.

SHEET No.
1A