




1 ROOF PLAN
SCALE: 1/4"=1'-0"

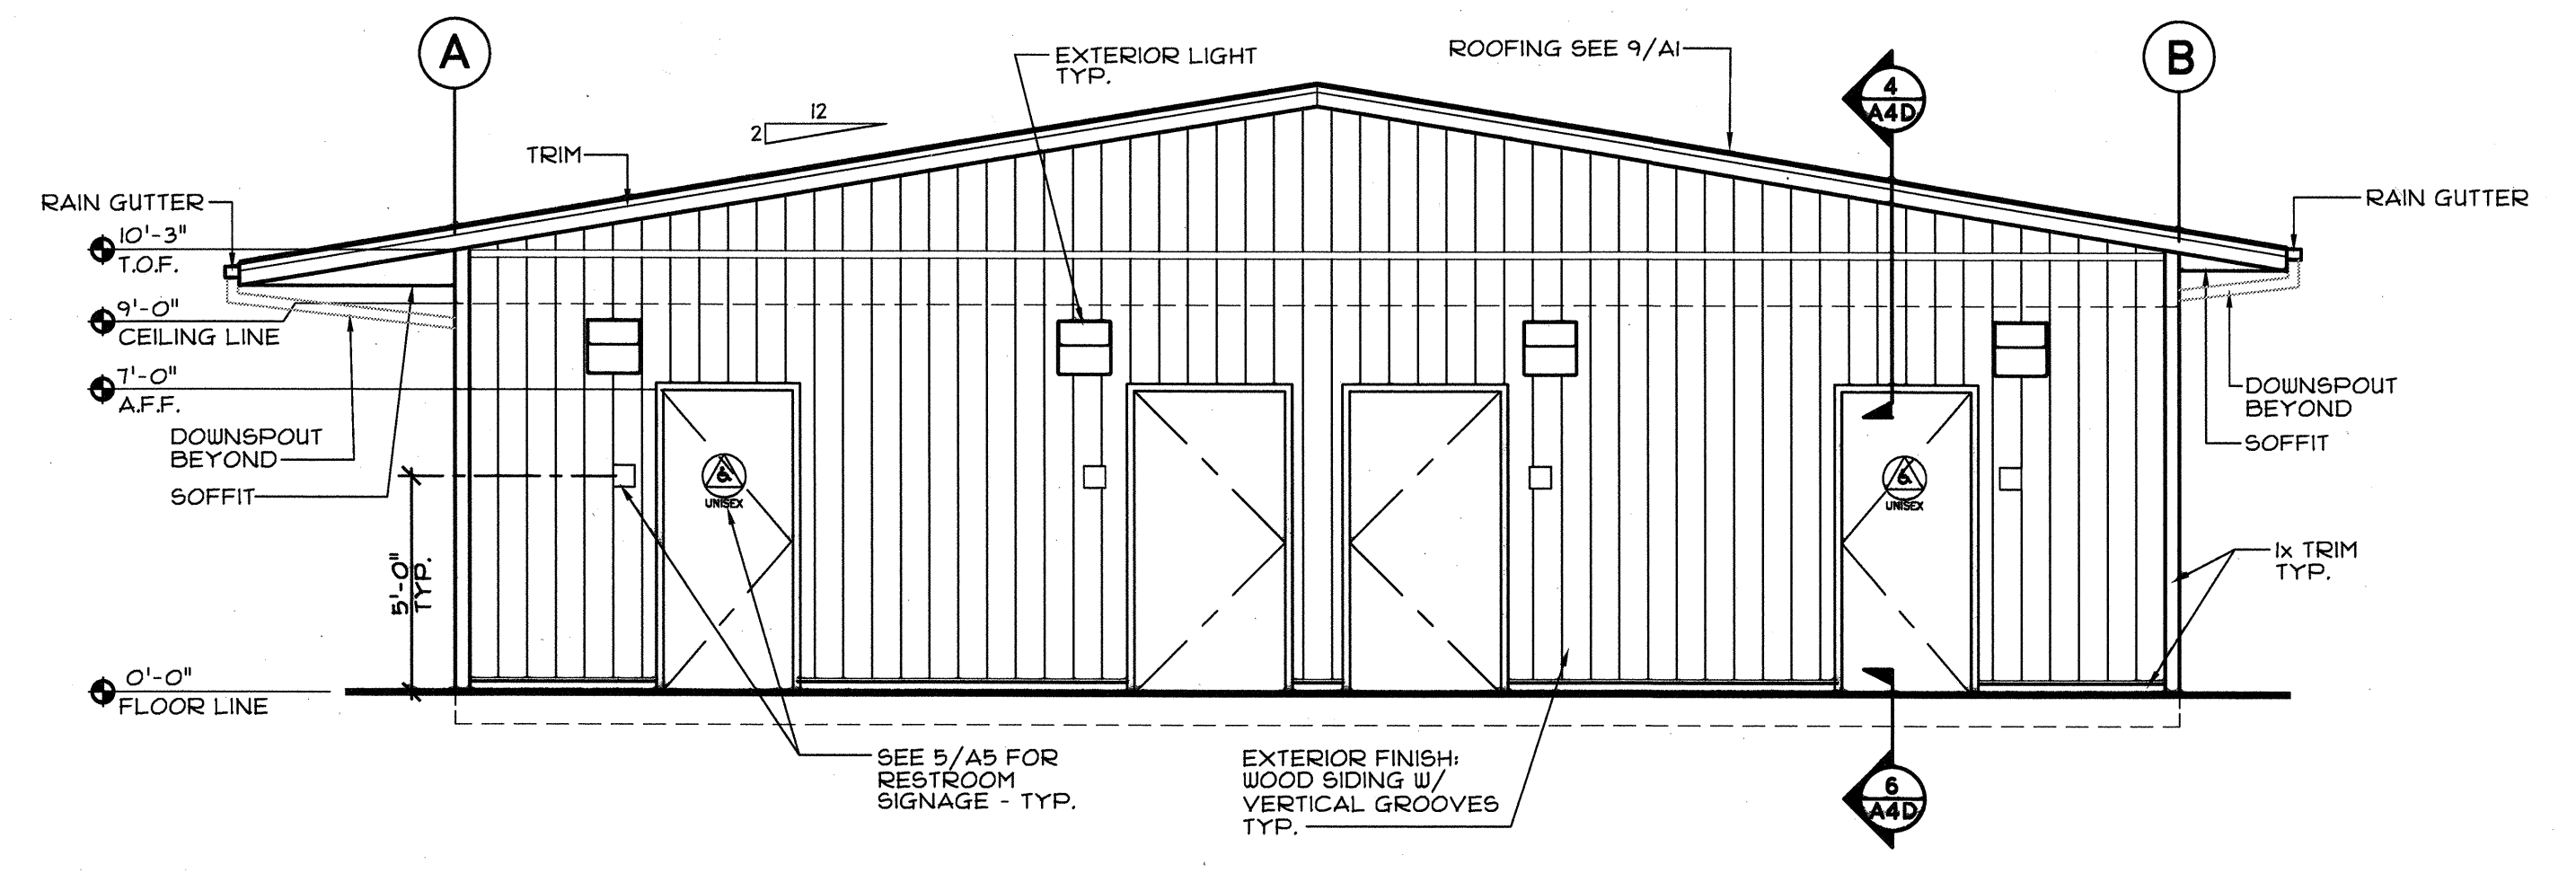


4 SIDE WALL EXTERIOR ELEVATION
SCALE: 1/4"=1'-0"

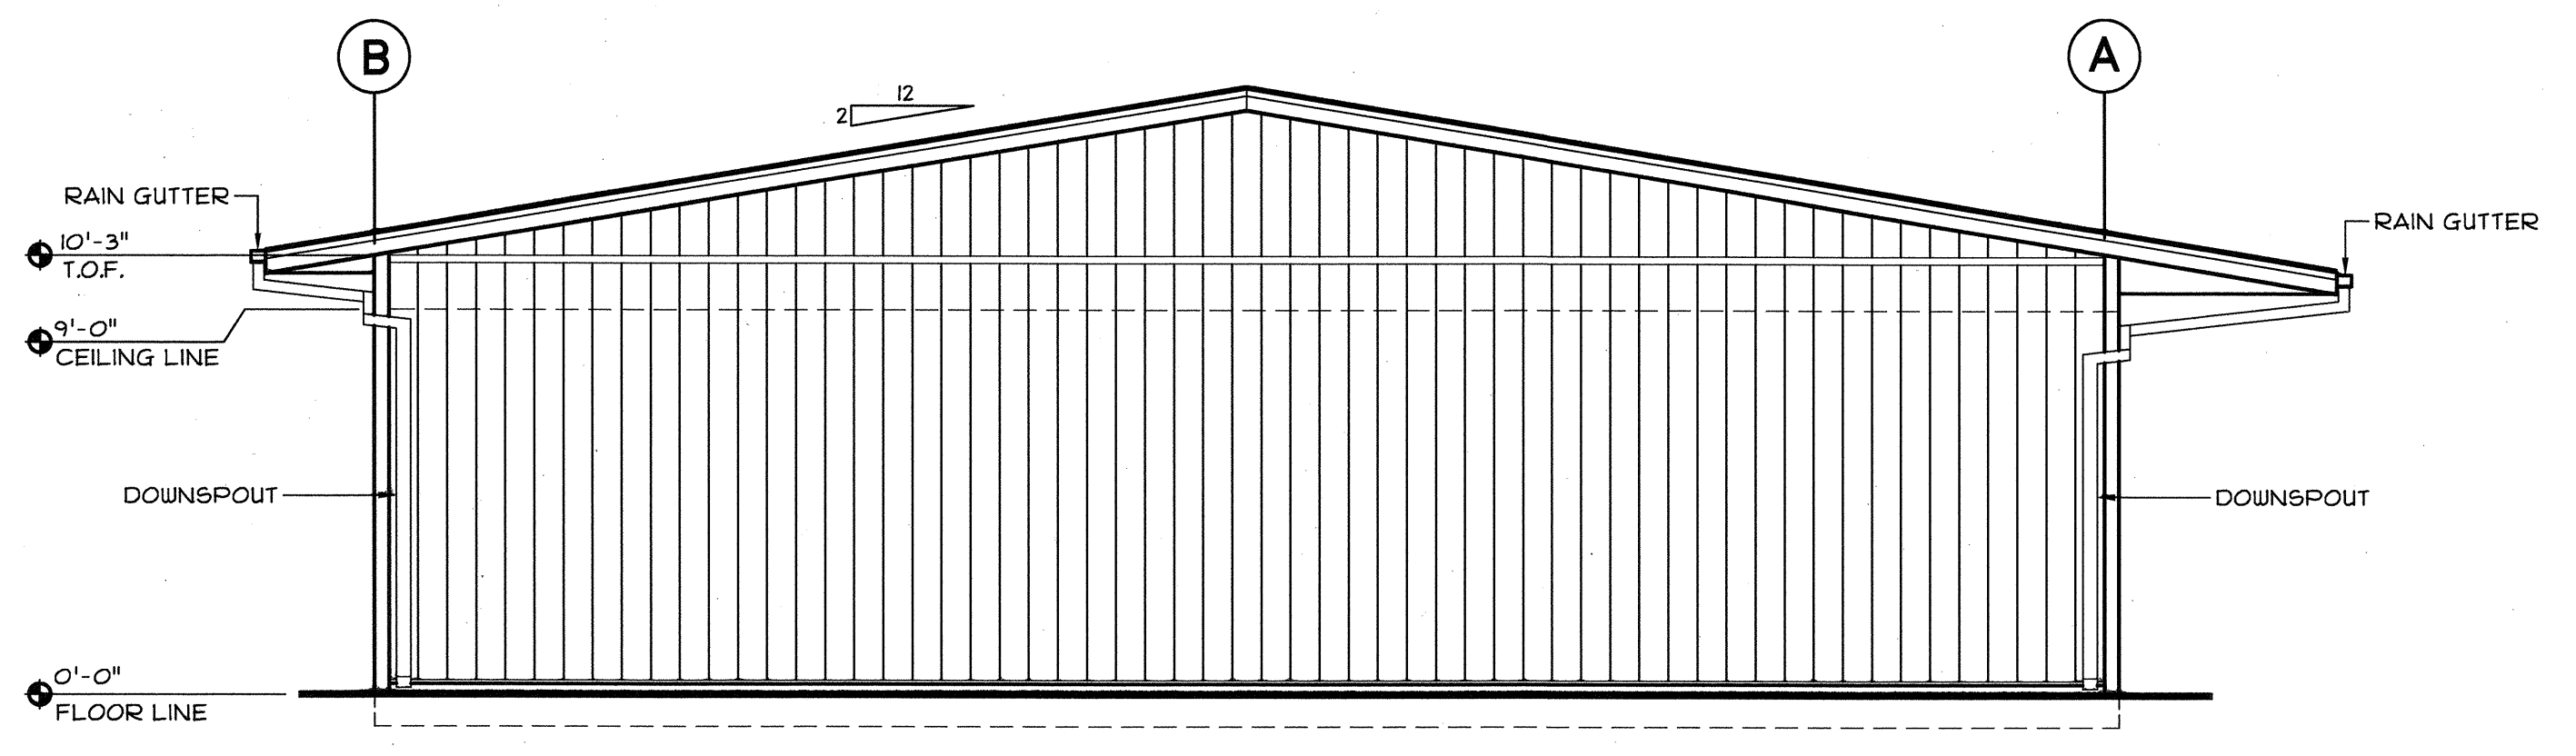

6 SIDE WALL EXTERIOR ELEVATION
SCALE: 1/4"=1'-0"

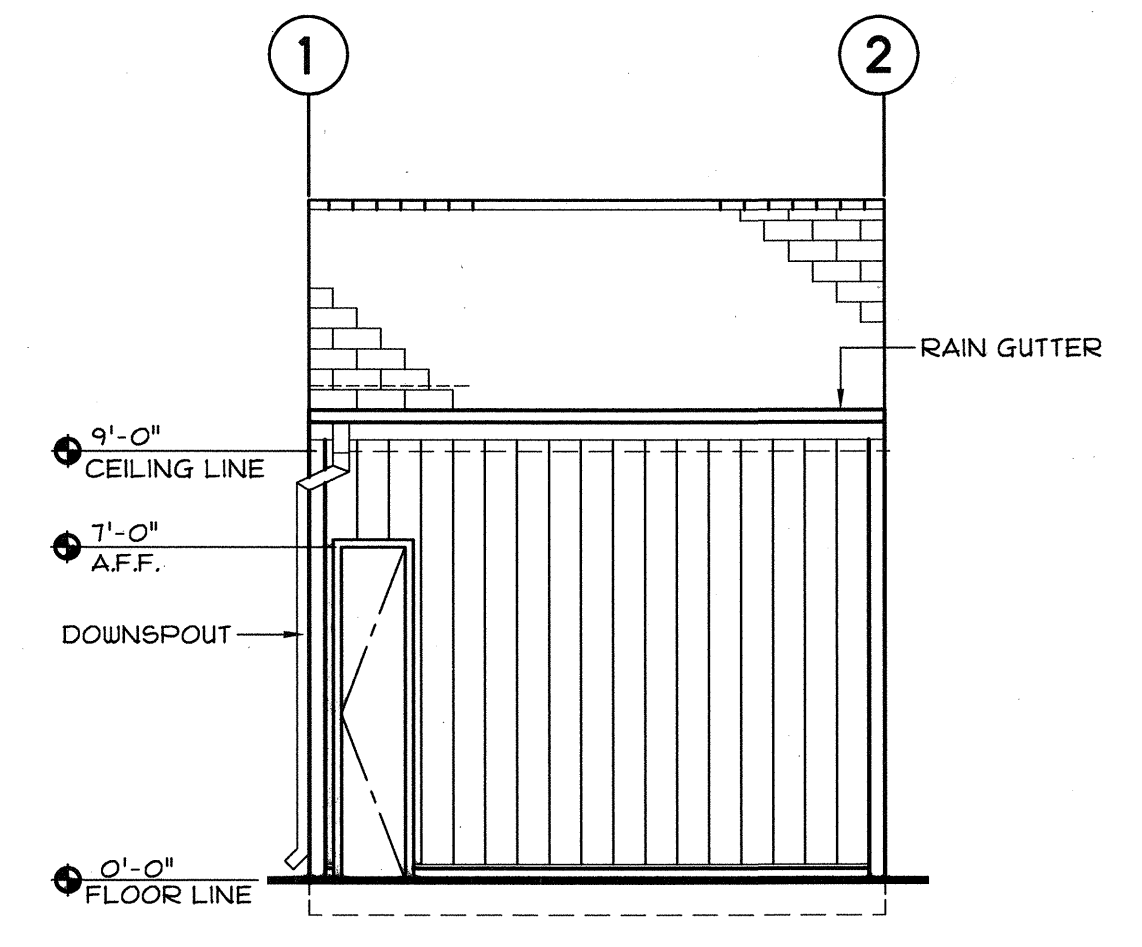

2 END WALL EXTERIOR ELEVATION
SCALE: 1/4"=1'-0"

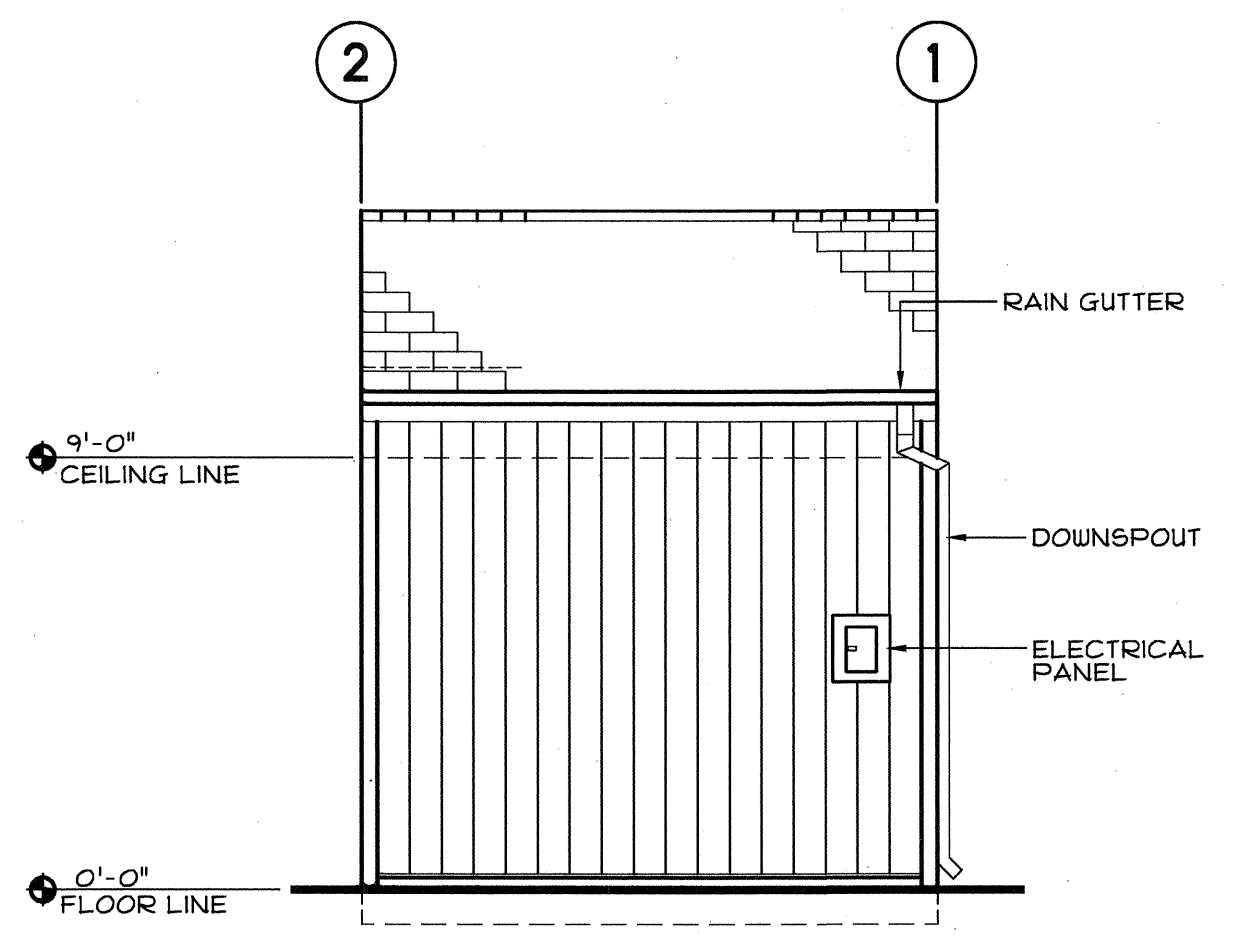

3 END WALL EXTERIOR ELEVATION
SCALE: 1/4"=1'-0"

CYS
STRUCTURAL ENGINEERS INC.
12111 CANADA ROAD, SUITE 300
SACRAMENTO, CALIFORNIA 95833
(916) 920-2020 (916) 920-1526 FAX
WWW.CYSE.COM

REGISTERED PROFESSIONAL ENGINEER
ARCHITECT
No. S2000
EXP. 9/30/13
STRUCTURAL
STATE OF CALIFORNIA
THESE DRAWINGS ARE PRELIMINARY
AND NOT FOR CONSTRUCTION
UNLESS STAMPED & SIGNED BY
THE ENGINEER OF RECORD.

ENVIROPLEX, INC.
4777 E. CARPENTER ROAD STOCKTON, CA. 95215, (209) 466-8000
(1) 12x40 RELOCATABLE RESTROOM BUILDINGS
FOR LA CANADA COLLEGE
SAN MATEO COMMUNITY COLLEGE DISTRICT

VARIABLE PITCH ROOF PLAN,
& EXTERIOR ELEVATIONS
DIVISION OF THE STATE ARCHITECT

REV / DATE:

JOB No.: 12-19
DRAWN BY: JM
DATE: 07-18-12

THIS MODULAR BLDG. HAS
BEEN ENGINEERED BY A
REGISTERED STRUCTURAL
ENGINEER AND PREVIOUSLY
REVIEWED & APPROVED BY
THE DIVISION OF THE STATE
ARCHITECT, FIRE & LIFE
SAFETY AND ACCESS
COMPLIANCE SECTION

CONFIDENTIAL MATERIAL—THESE DOCUMENTS ARE THE PROPERTY OF AND ARE NOT TO BE REPRODUCED
OR DISTRIBUTED WITHOUT FULL KNOWLEDGE AND WRITTEN CONSENT FROM ENVIROPLEX, INC.
© COPYRIGHT ENVIROPLEX, INC. (ALL DRAWINGS PREPARED BY ENVIROPLEX, INC.)

APPROVALS

A1D