

REVISIONS	


COPYRIGHT © 2003 SARAMARK, INCORPORATED  
 THESE PLAN DRAWINGS ARE PROPRIETARY DOCUMENTS OF SARAMARK, INCORPORATED & ARE NOT TO BE DISTRIBUTED, PUBLISHED OR REPRODUCED WITHOUT THE WRITTEN CONSENT OF SARAMARK INCORPORATED.

**EC CONSULTING GROUP**  
 1250 AVIATION AVE  
 SUITE 200-A  
 SAN JOSE, CA 95110  
 TEL: (408) 294-9313

**COLLEGE of SAN MATEO**  
 SAN MATEO UNIFIED SCHOOL DISTRICT

**SARAMARK INCORPORATED**  
 SERIES NEW  
 P.O. BOX 24992  
 SAN JOSE, CALIFORNIA 95154  
 TEL: (408) 971-3881  
 FAX: (408) 971-3854







**BUILDING B HALL OF FAME X-BRACING AND FOUNDATION PLAN**

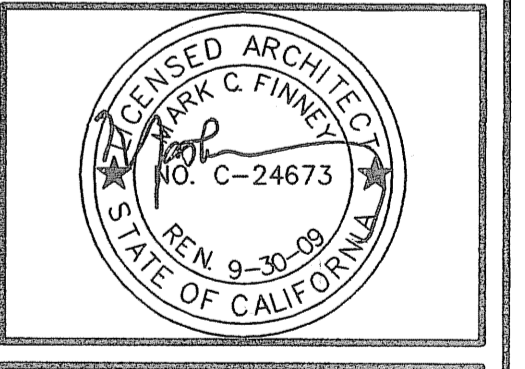

IDENTIFICATION STAMP  
 DIV. OF THE STATE ARCHITECT  
 OFFICE OF REGULATION SERVICES  
 01-108848  
 AC & FL S.S.  
 DATE: OCT 10 2007

DRAWN: ED  
 DATE: 4.11.07  
 CHECKED: FAV  
 SCALE: AS NOTED  
 PROJECT: 1615

**B-S-1**

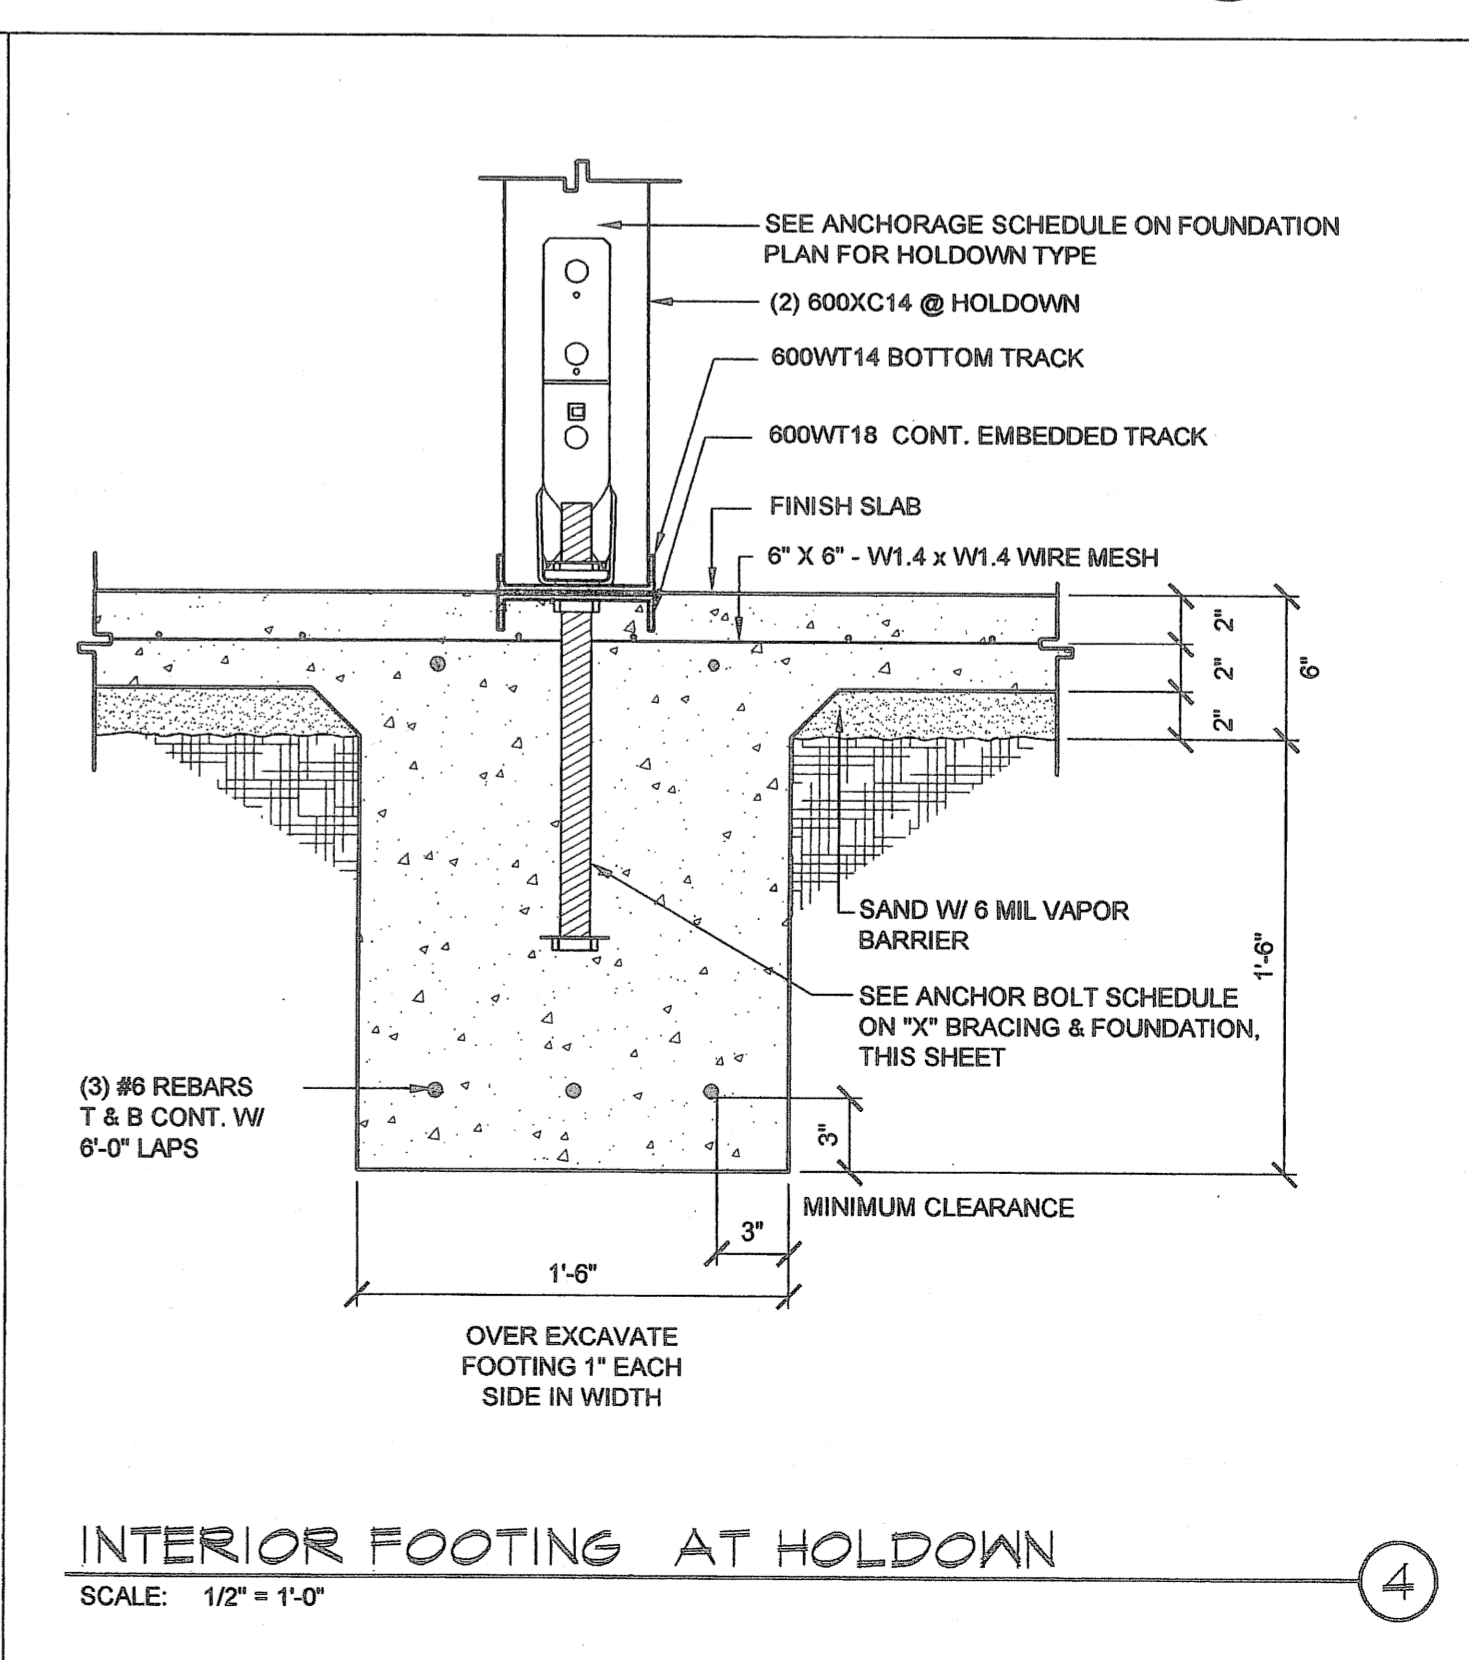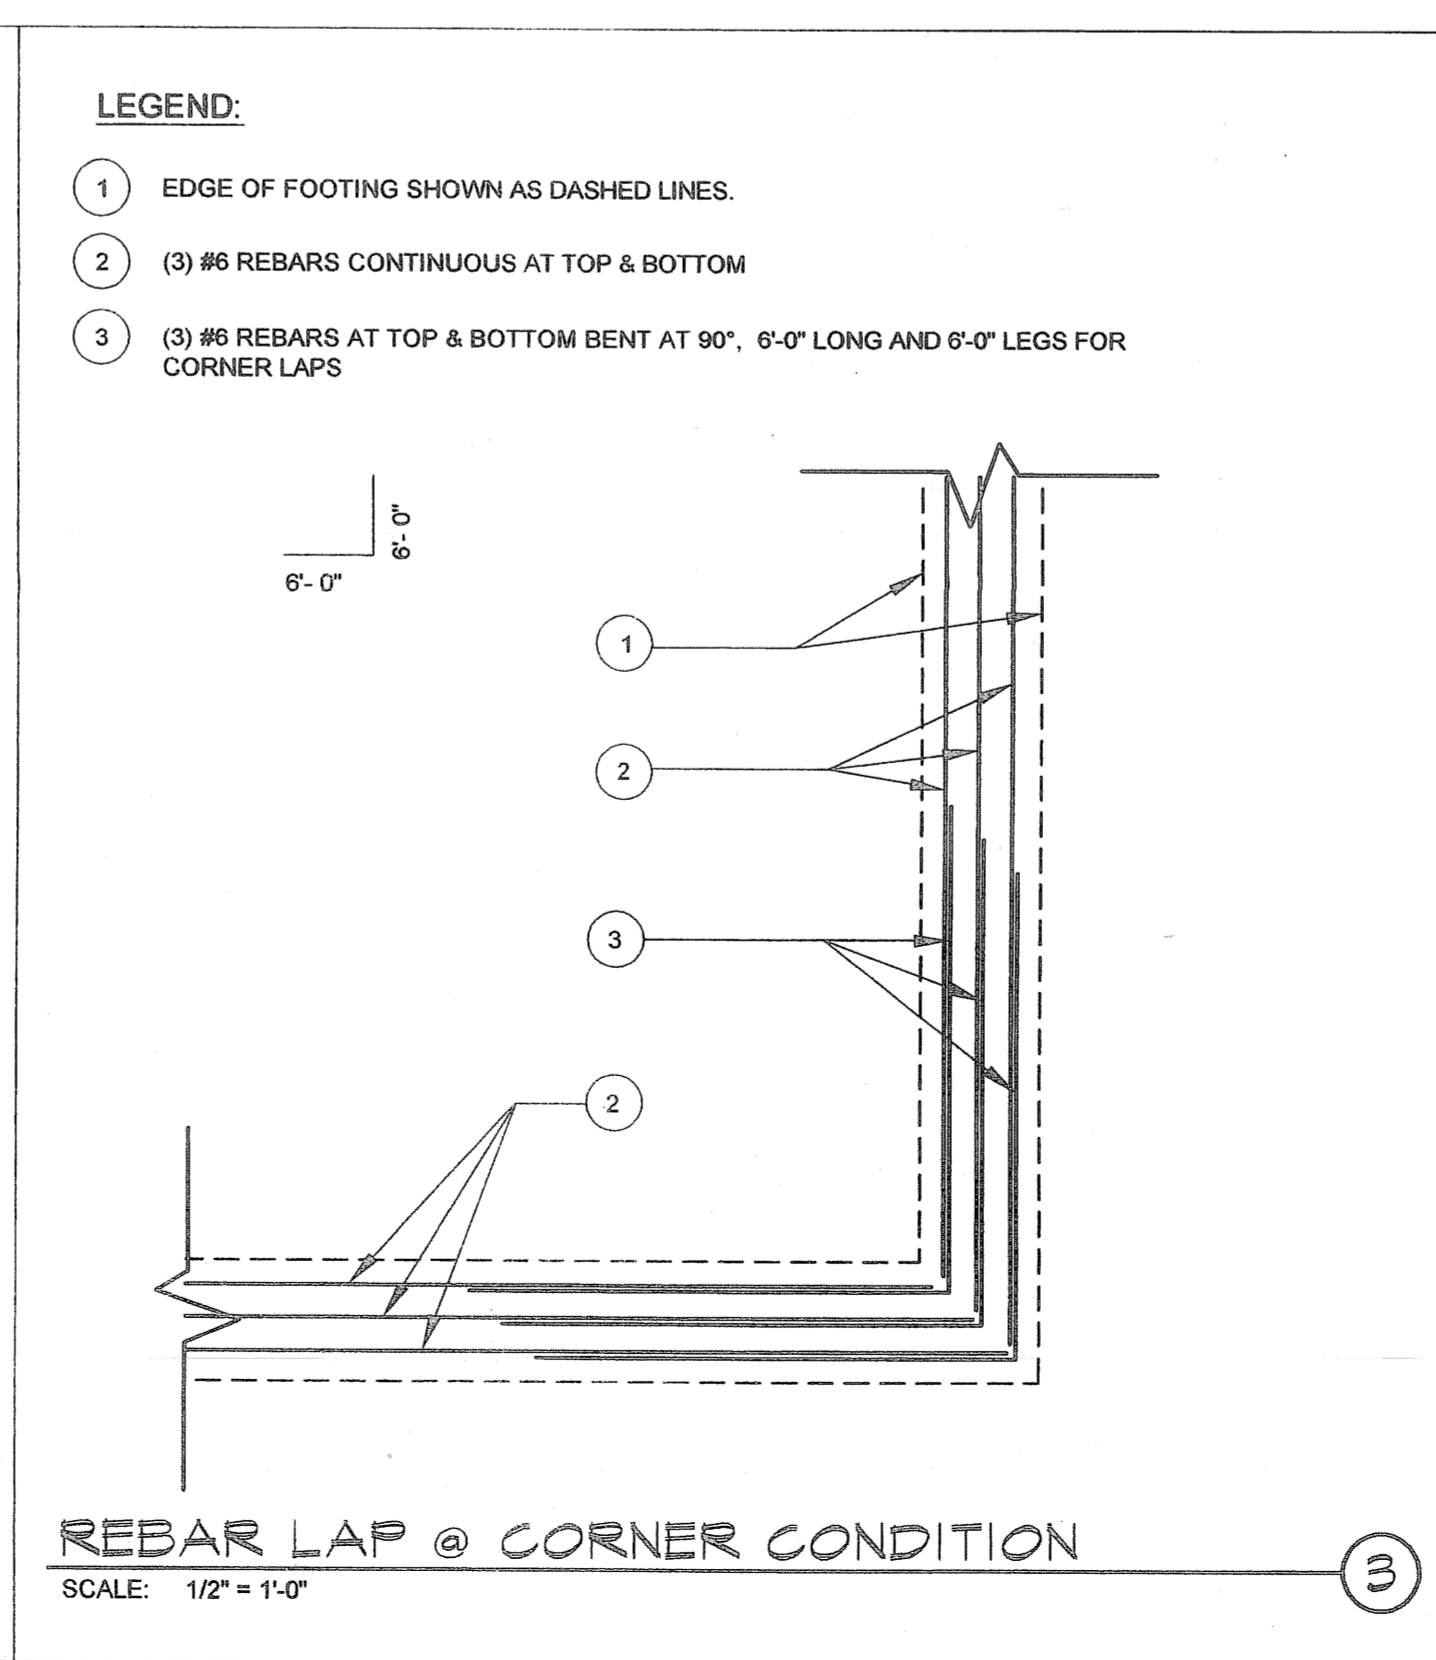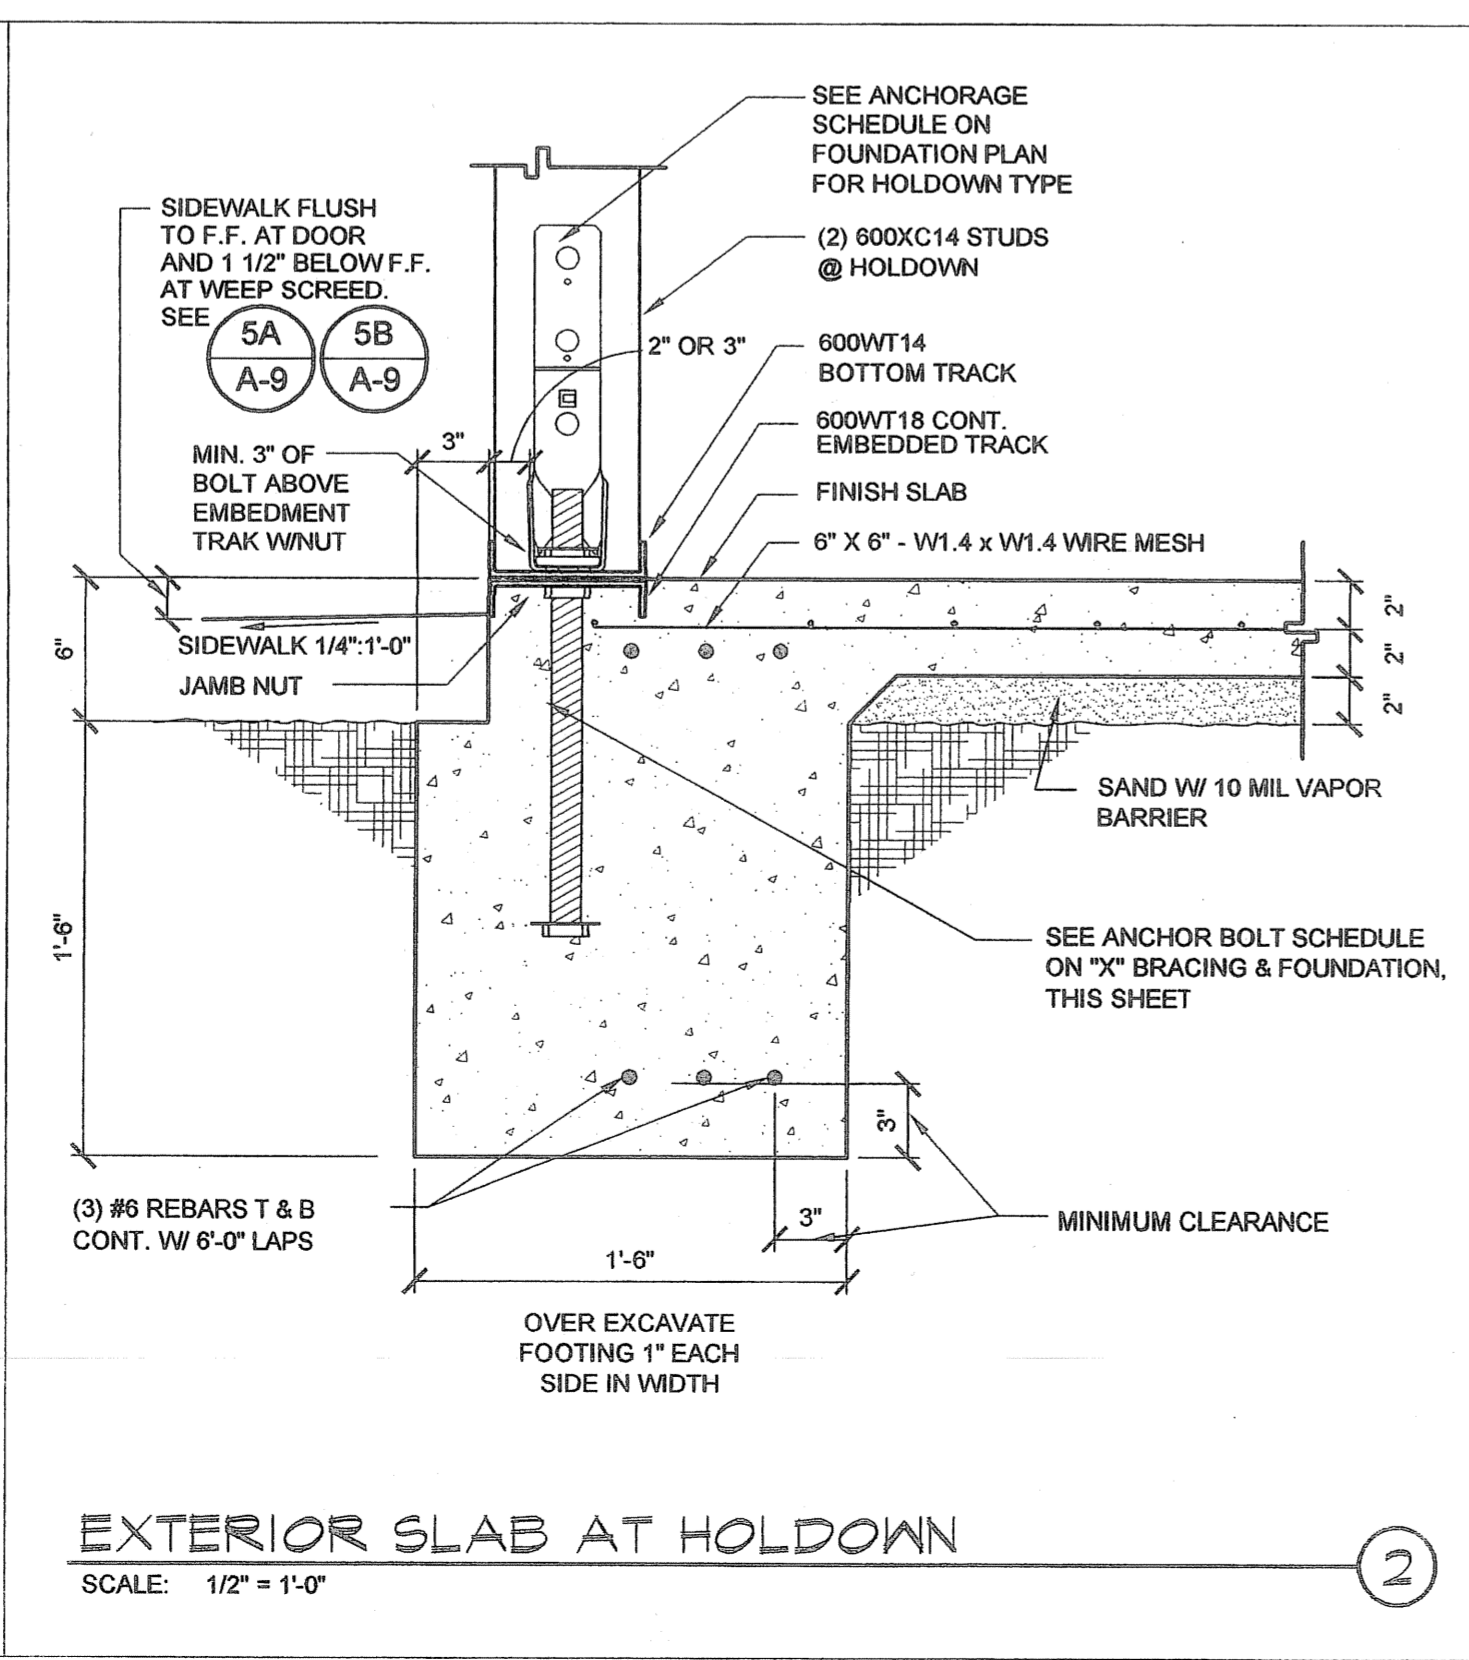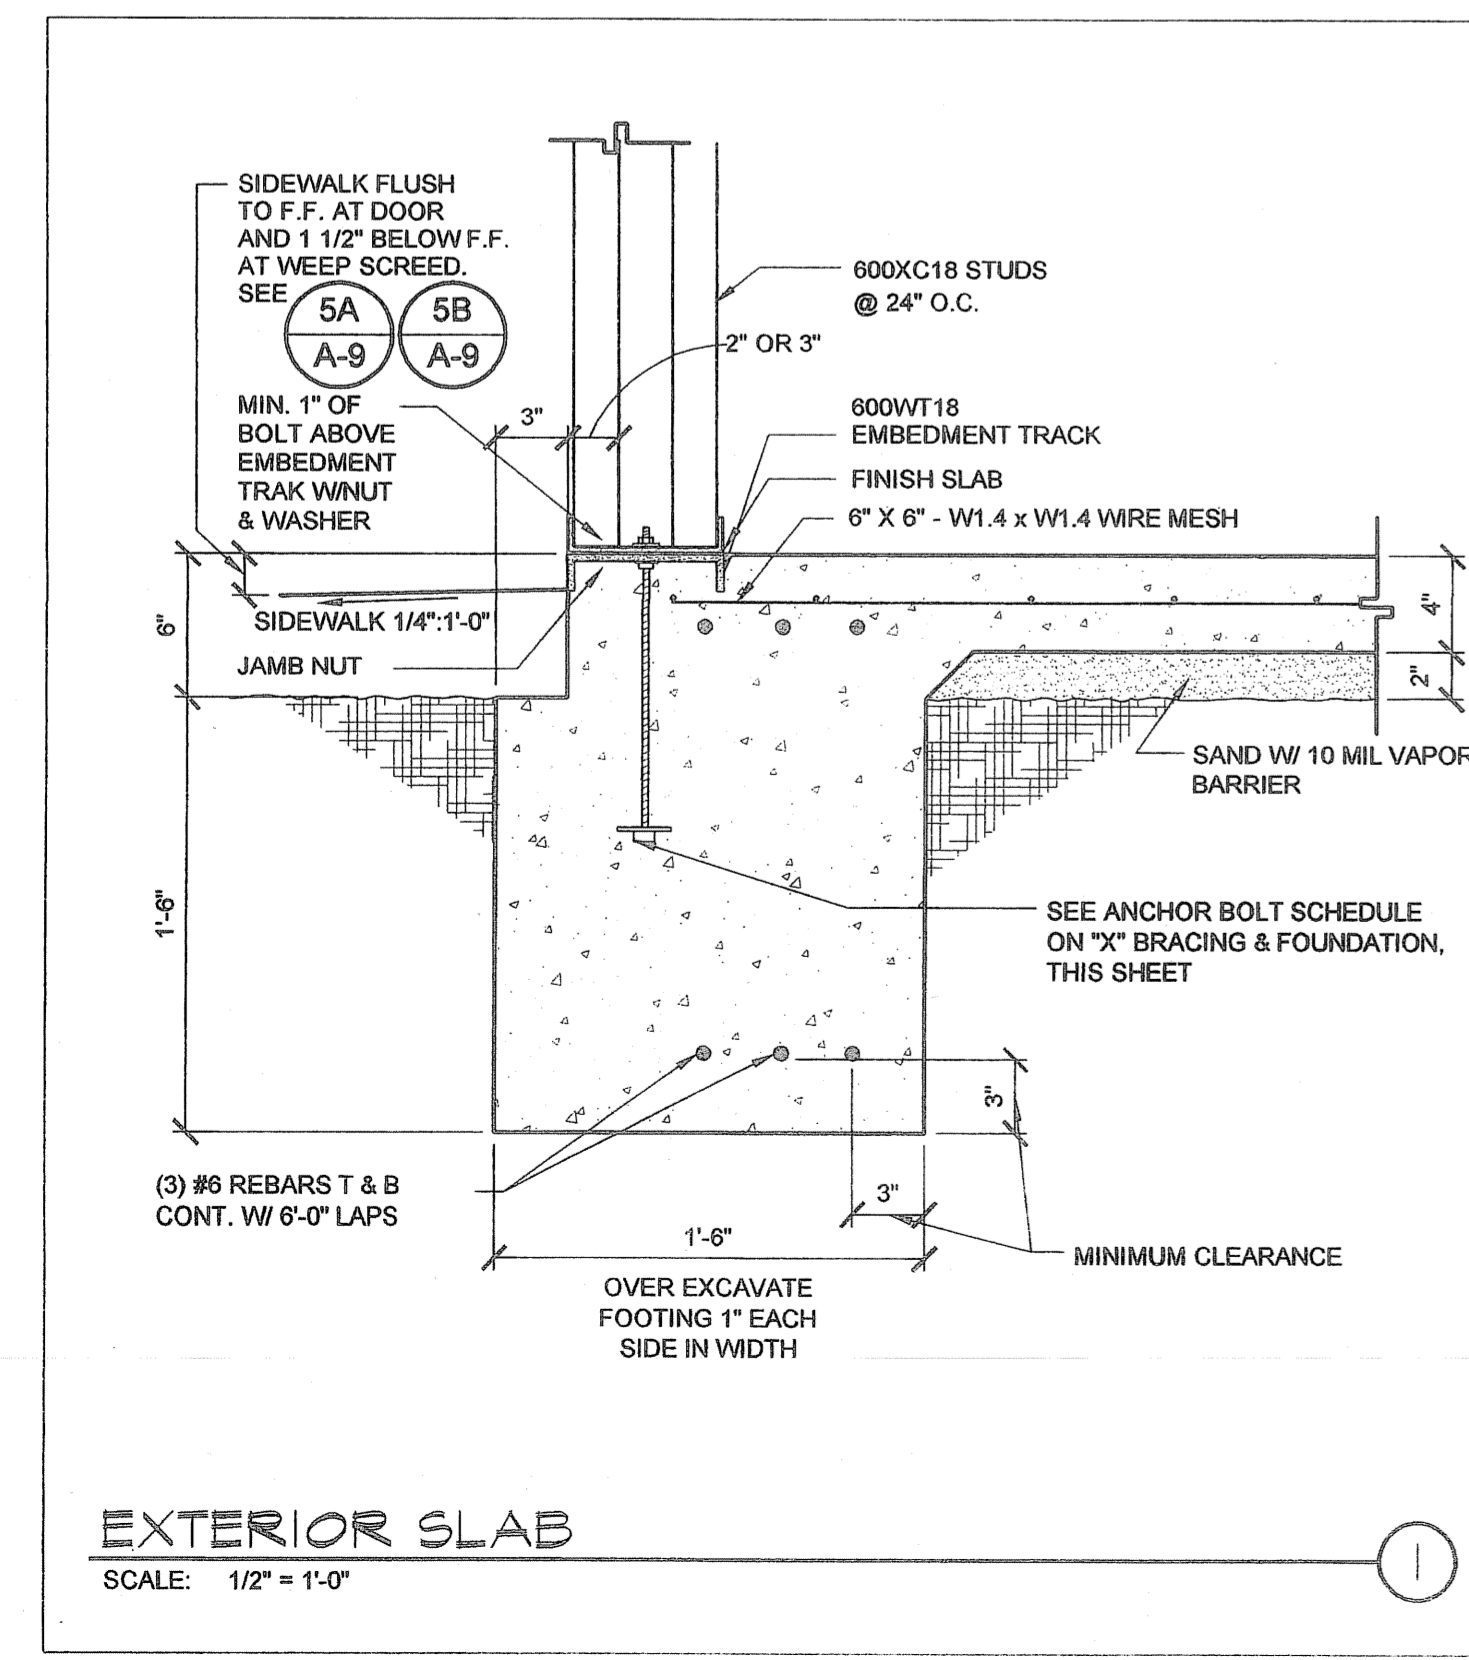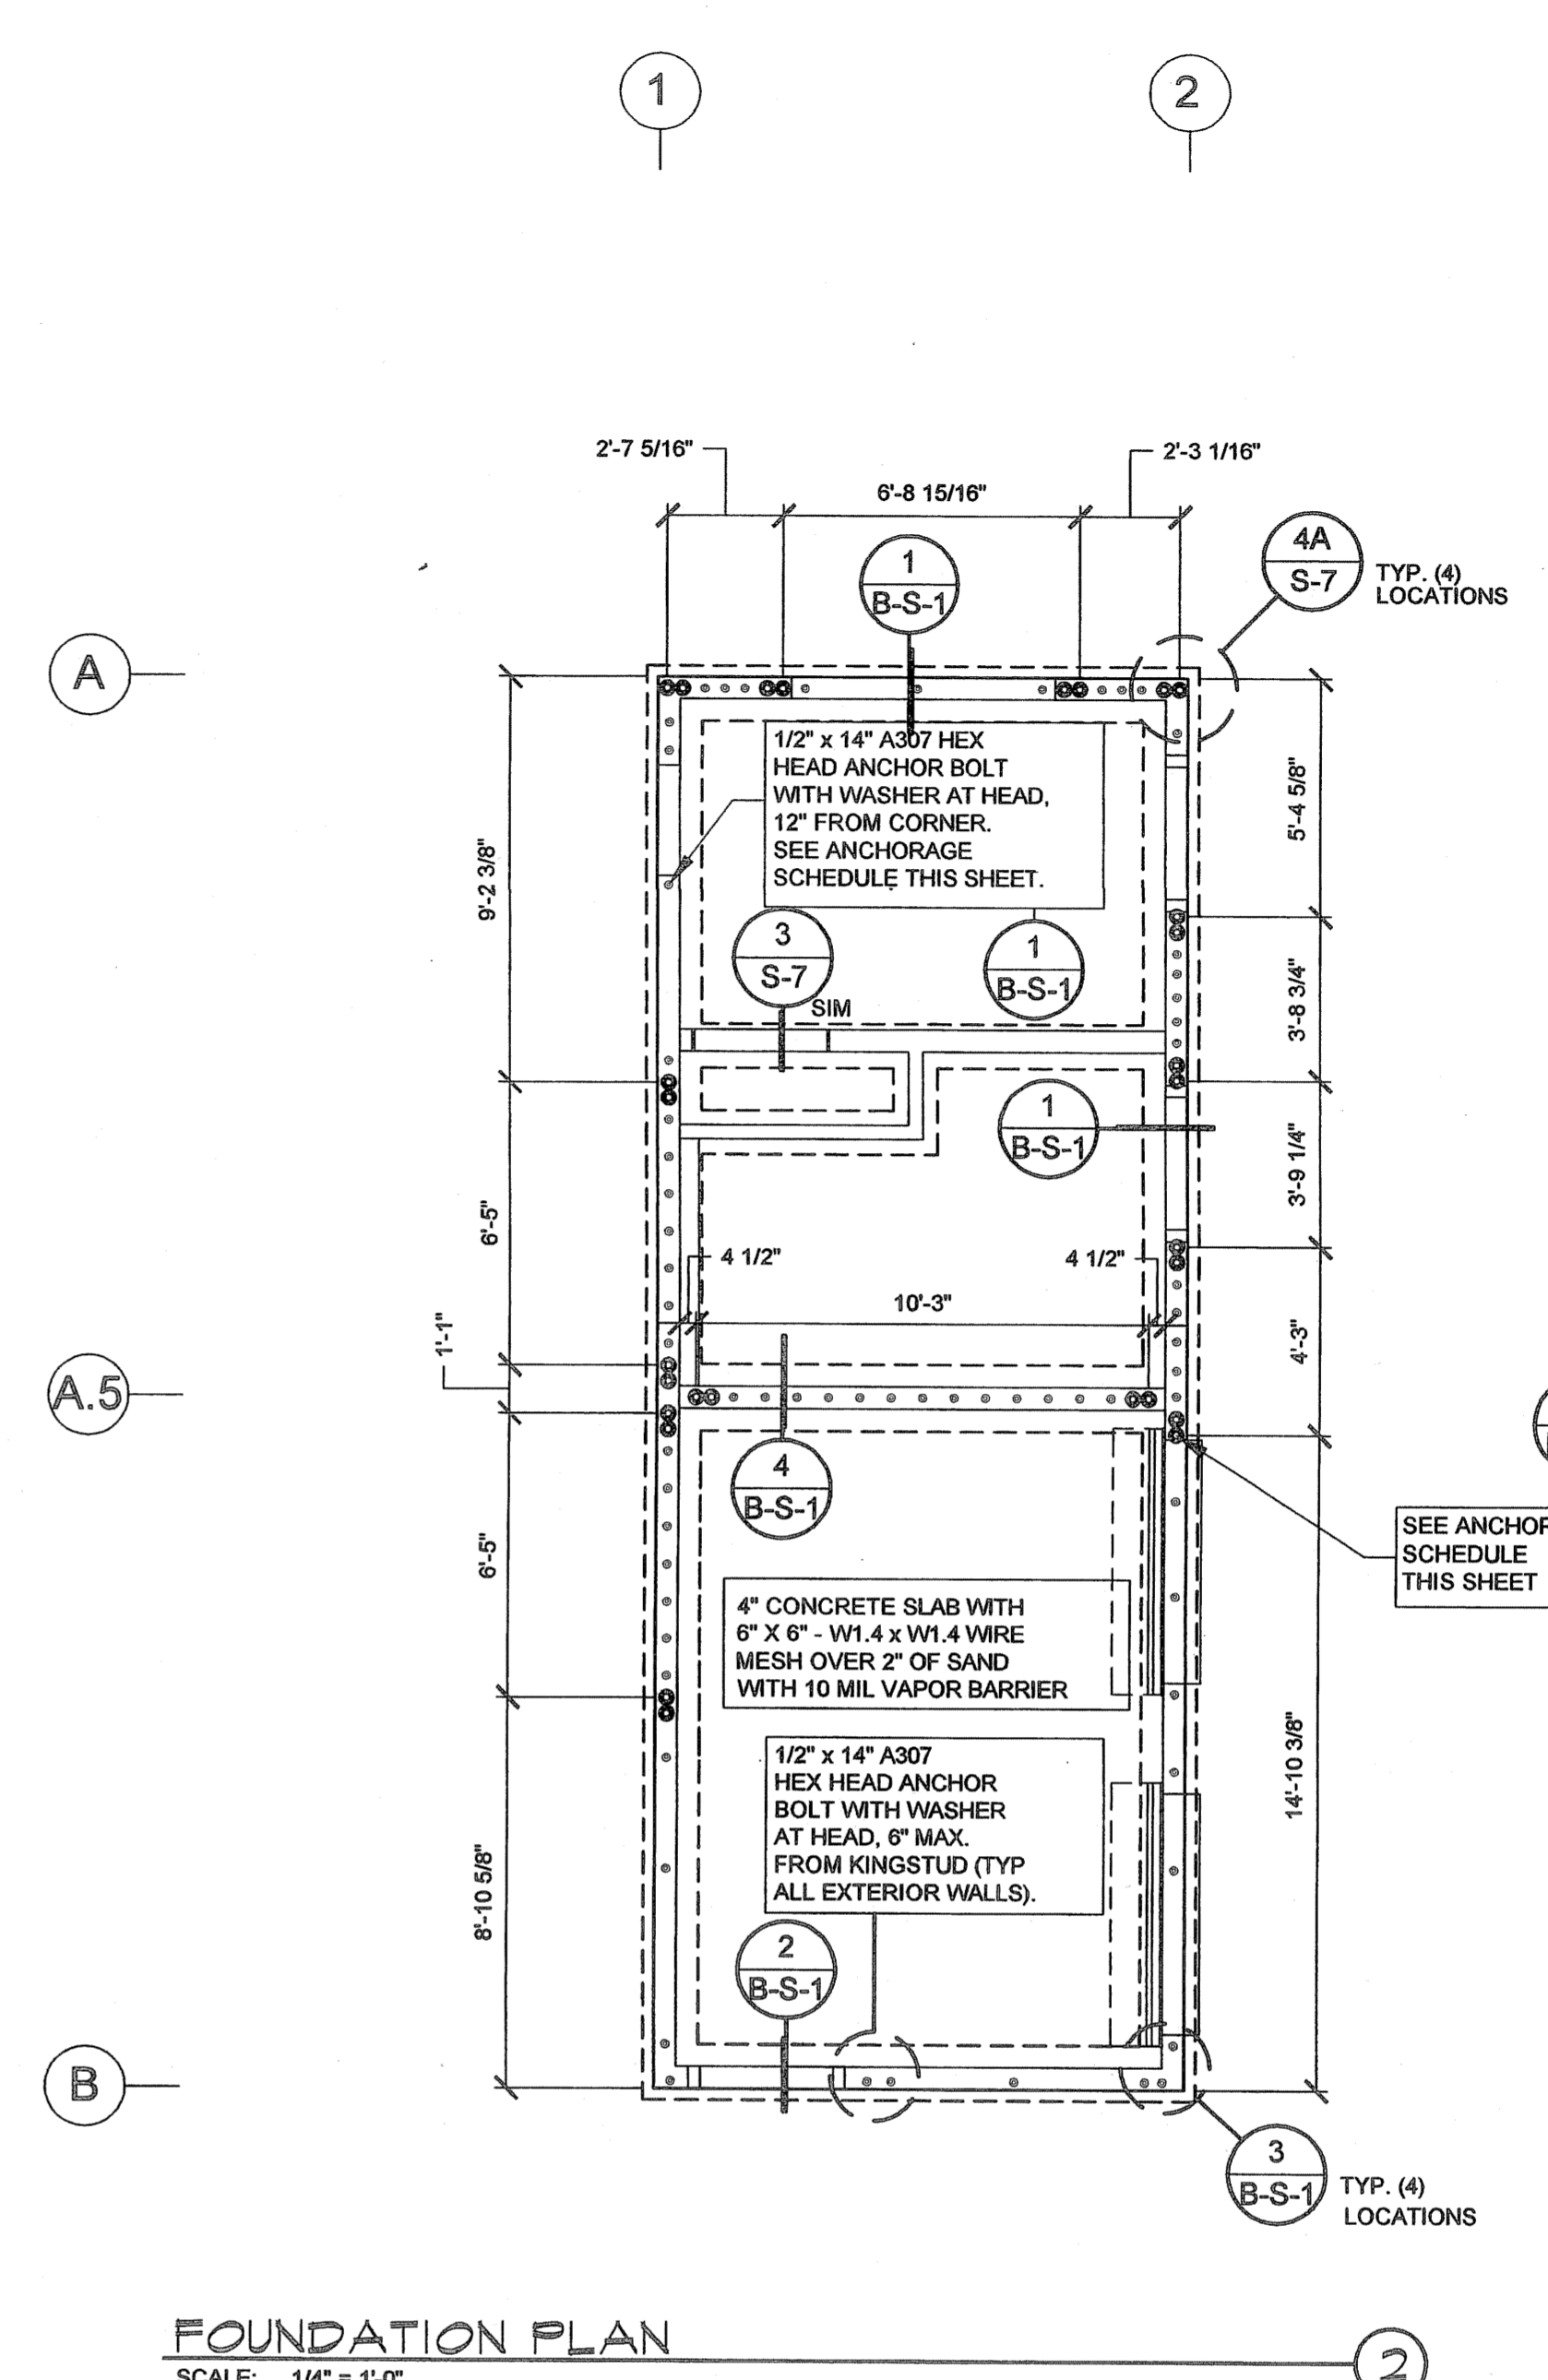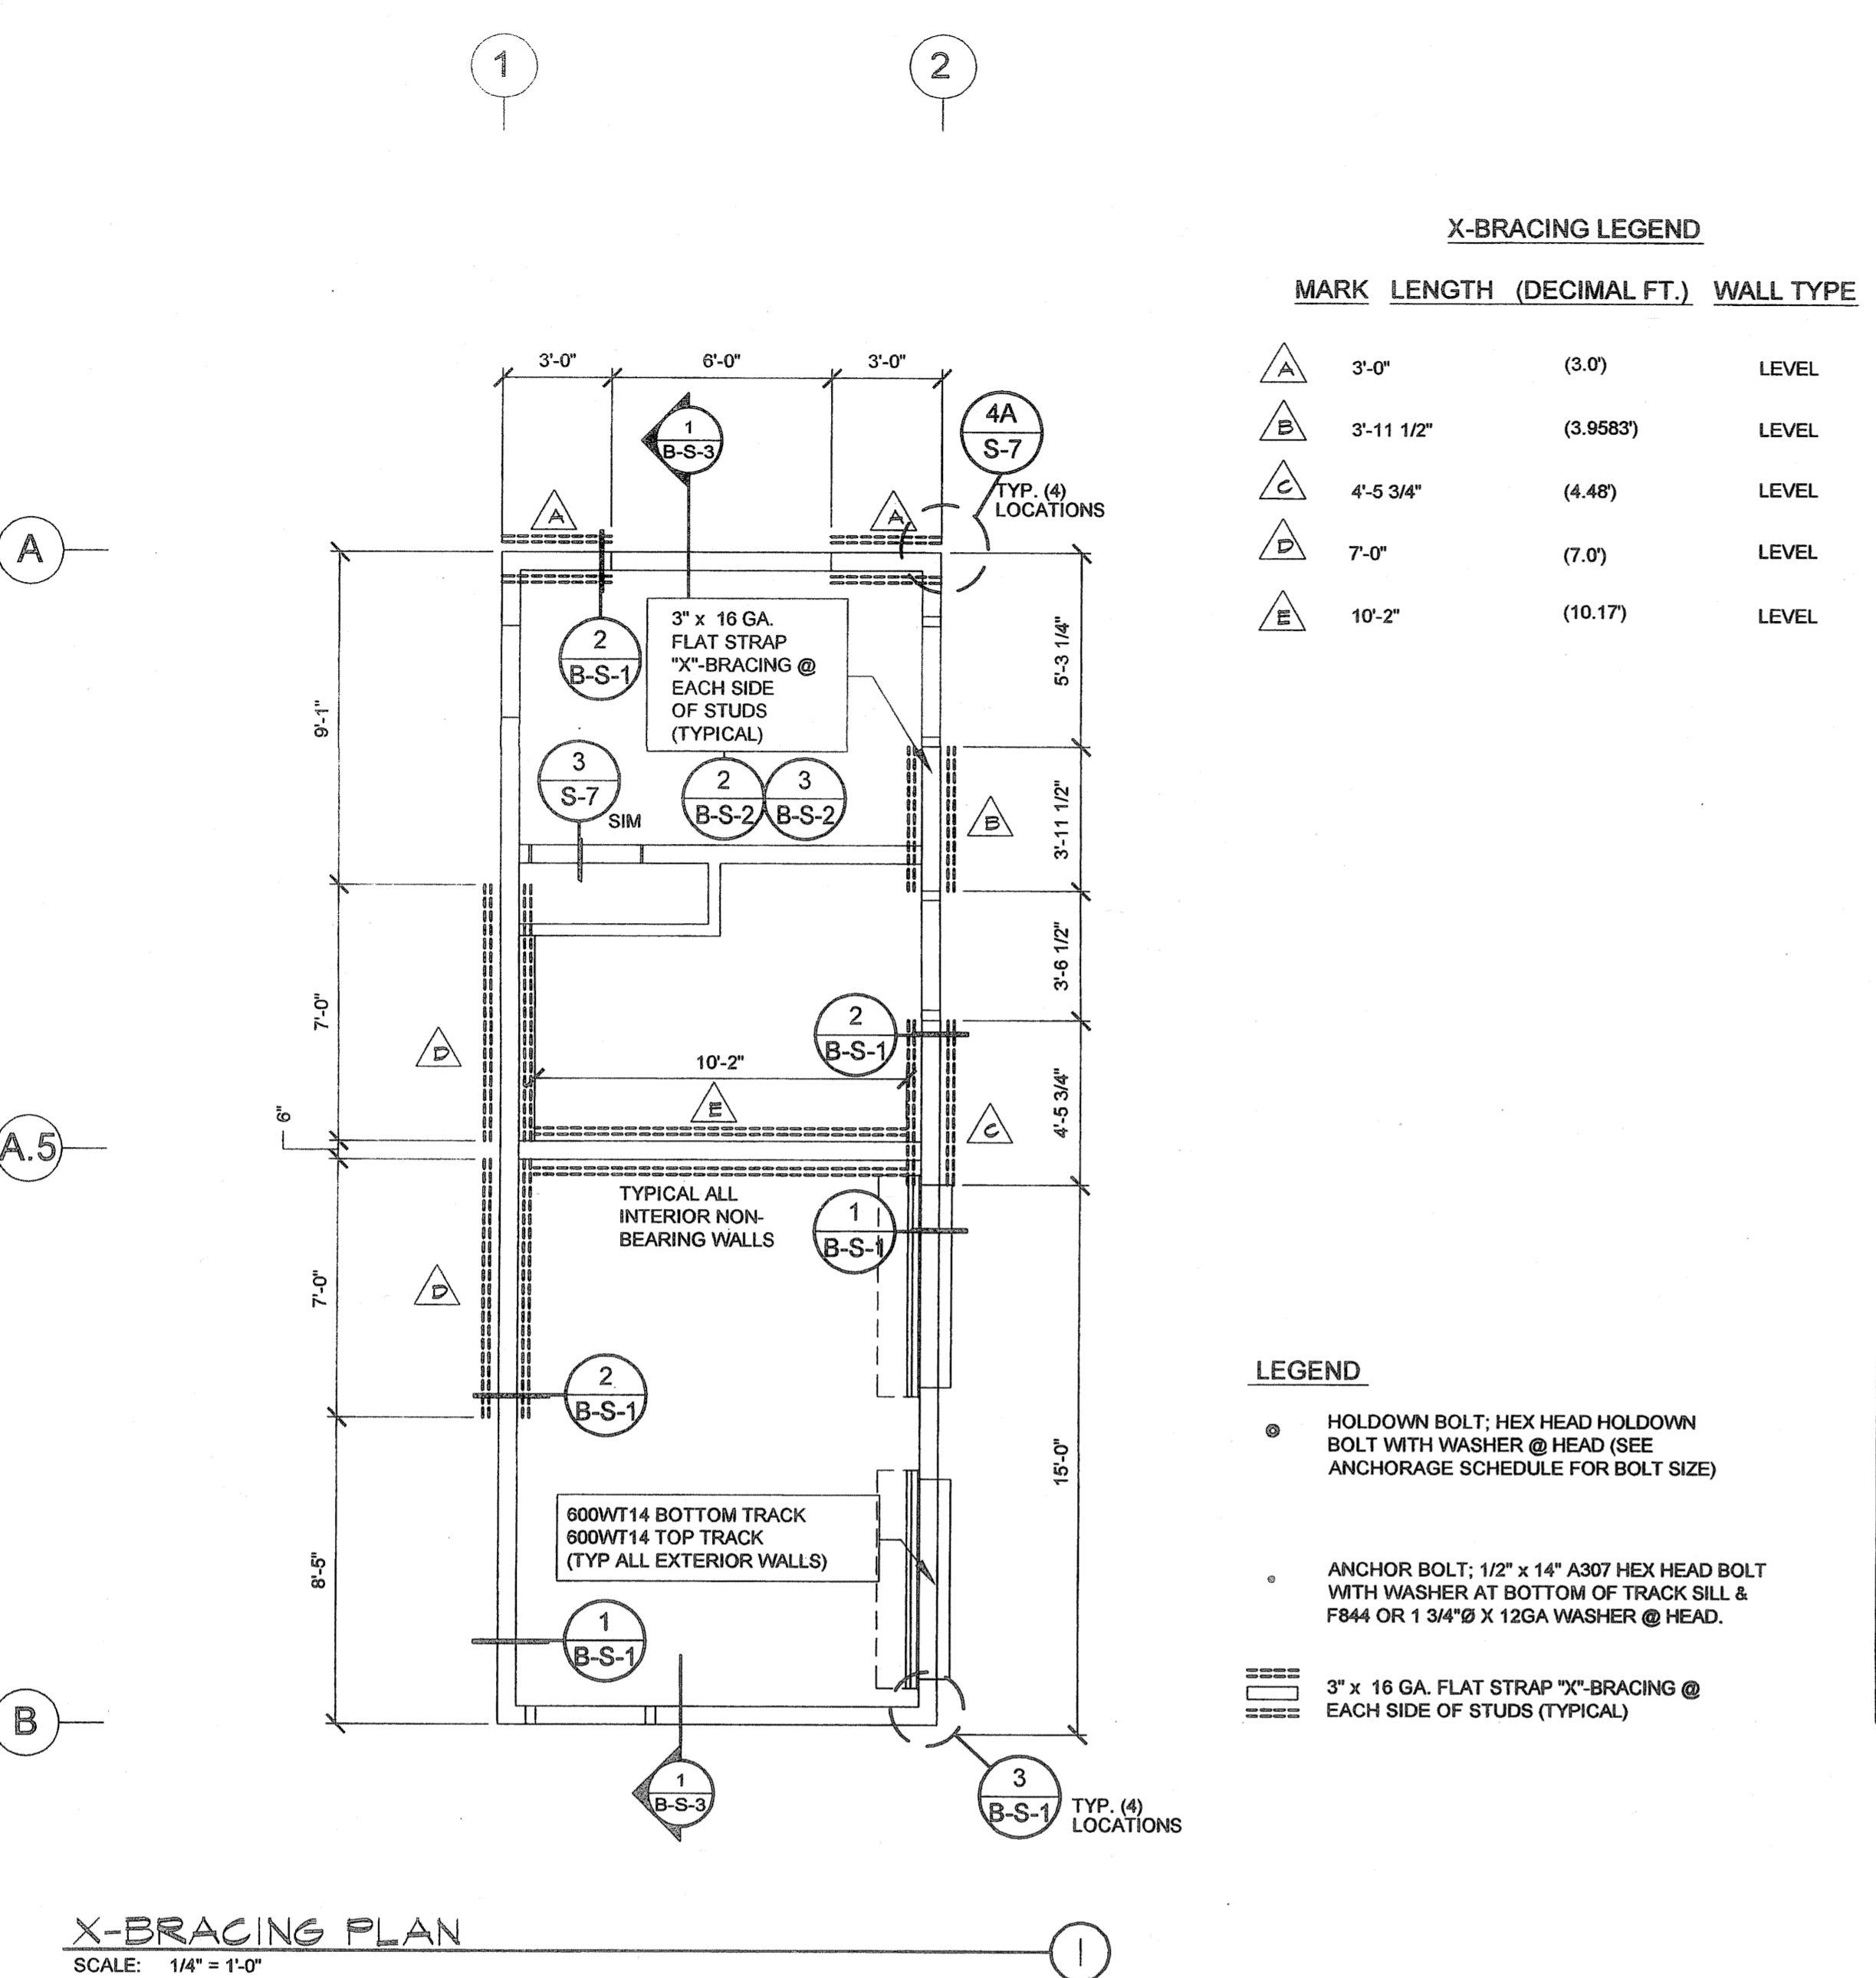

drawings\PROJECTS\OPEN PROJECTS\San Mateo Community College\Drawing Set\B-S-1.dwg, 10/9/2007 3:24:41 PM, 6050-Bond-24.p3