



2ND LEVEL - FLOOR PLAN
SCALE: 1/8" = 1'-0"

NOTES:
 1. ALL DUCTWORK & PIPING SHOWN DOTTED IS LOCATED AT UNDERSIDE OF ROOF SLAB.
 2. ALL DUCTWORK, PIPING & EQUIPMENT SHOWN SOLID IS LOCATED ON ROOF.

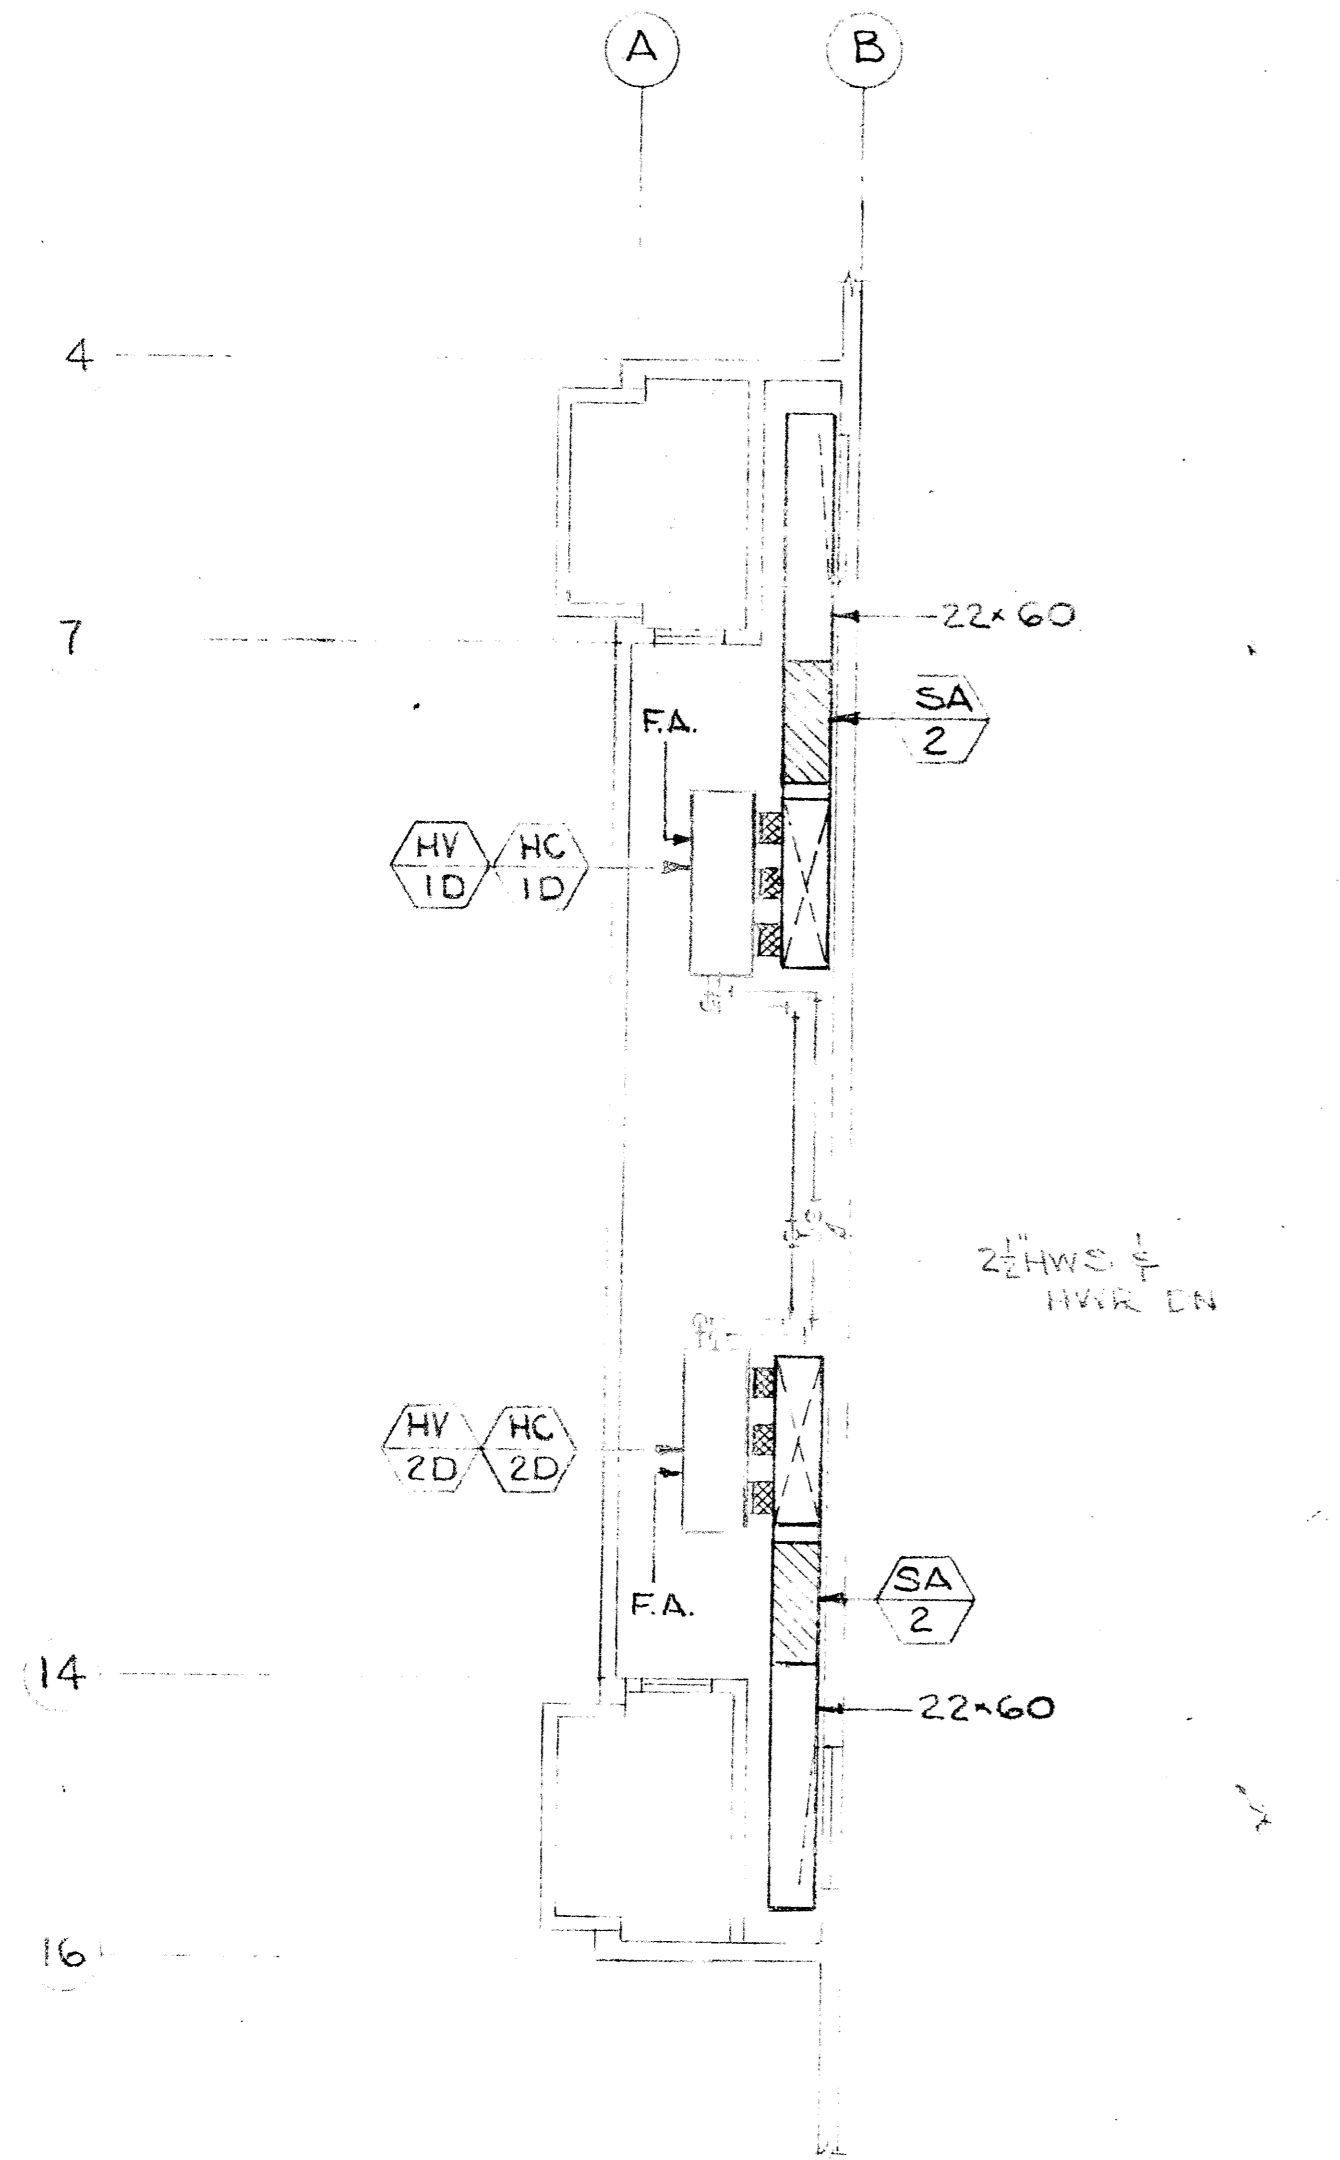

2ND LEVEL - MECH ROOM
SCALE: 1/8" = 1'-0"

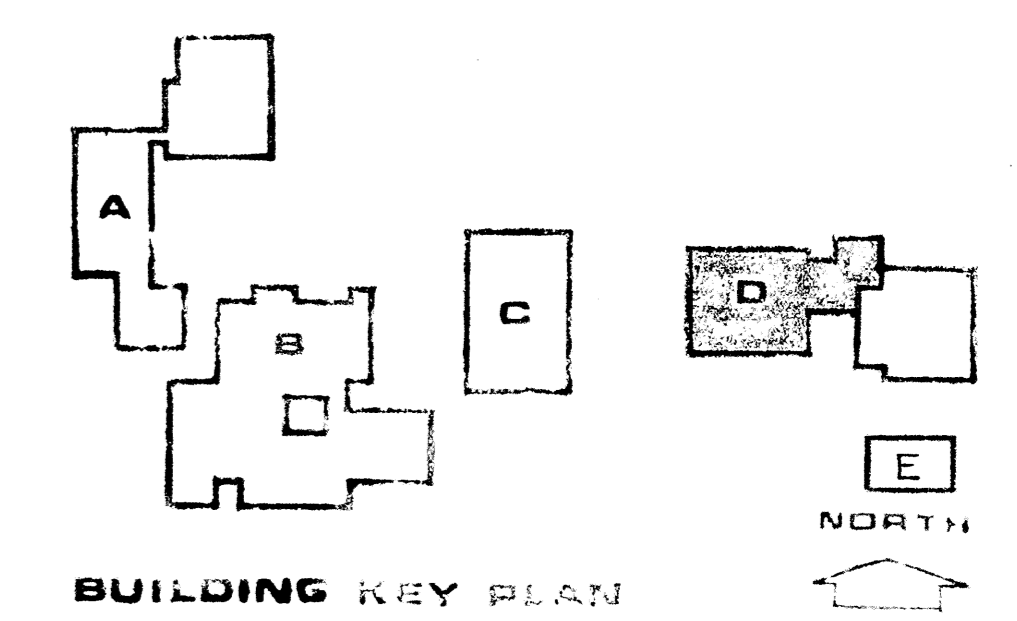

JOHN CARL WARNECKE & ASSOCIATES
 ARCHITECTS AND PLANNING CONSULTANTS
 61 NEW MONTGOMERY STREET
 SAN FRANCISCO

ISADORE THOMPSON
 STRUCTURAL ENGINEERS
 100 CALIFORNIA STREET
 SAN FRANCISCO, CALIFORNIA
 29746

MATEO V. FAYANAC
 ARCHITECT
 100 CALIFORNIA STREET
 SAN FRANCISCO, CALIFORNIA
 29746

BUILDING 0
 PHYSICAL EDUCATION
 MECHANICAL 2ND LEVEL PLAN
COLLEGE OF SAN MATEO
 SAN BRUNO CALIFORNIA

SCALE	REV	DATE	DESCRIPTION	DATE	APPROVED
1/8" = 1'-0"	1	12/15/57	ISSUED FOR PERMIT		
	2	1/15/58	REVISED FOR CONSTRUCTION		
	3	2/15/58	REVISED FOR CONSTRUCTION		
	4	3/15/58	REVISED FOR CONSTRUCTION		
	5	4/15/58	REVISED FOR CONSTRUCTION		
	6	5/15/58	REVISED FOR CONSTRUCTION		
	7	6/15/58	REVISED FOR CONSTRUCTION		
	8	7/15/58	REVISED FOR CONSTRUCTION		
	9	8/15/58	REVISED FOR CONSTRUCTION		
	10	9/15/58	REVISED FOR CONSTRUCTION		
	11	10/15/58	REVISED FOR CONSTRUCTION		
	12	11/15/58	REVISED FOR CONSTRUCTION		
	13	12/15/58	REVISED FOR CONSTRUCTION		
	14	1/15/59	REVISED FOR CONSTRUCTION		
	15	2/15/59	REVISED FOR CONSTRUCTION		
	16	3/15/59	REVISED FOR CONSTRUCTION		
	17	4/15/59	REVISED FOR CONSTRUCTION		
	18	5/15/59	REVISED FOR CONSTRUCTION		
	19	6/15/59	REVISED FOR CONSTRUCTION		
	20	7/15/59	REVISED FOR CONSTRUCTION		
	21	8/15/59	REVISED FOR CONSTRUCTION		
	22	9/15/59	REVISED FOR CONSTRUCTION		
	23	10/15/59	REVISED FOR CONSTRUCTION		
	24	11/15/59	REVISED FOR CONSTRUCTION		
	25	12/15/59	REVISED FOR CONSTRUCTION		
	26	1/15/60	REVISED FOR CONSTRUCTION		
	27	2/15/60	REVISED FOR CONSTRUCTION		
	28	3/15/60	REVISED FOR CONSTRUCTION		
	29	4/15/60	REVISED FOR CONSTRUCTION		
	30	5/15/60	REVISED FOR CONSTRUCTION		
	31	6/15/60	REVISED FOR CONSTRUCTION		
	95	10/15/65	REVISED FOR CONSTRUCTION		
	96	11/15/65	REVISED FOR CONSTRUCTION		
	97	12/15/65	REVISED FOR CONSTRUCTION		
	98	1/15/66	REVISED FOR CONSTRUCTION		
	99	2/15/66	REVISED FOR CONSTRUCTION		
	100	3/15/66	REVISED FOR CONSTRUCTION		

SCALE: 1/8" = 1'-0"
 JOB NO. 64-13
 D.B. L.F.
 CHECK BY G.R.K.
 DATE FEB 10, 1957
 SHEET NUMBER
M.D.2
 OF 3 SHEETS
 REVISION NO.