


3/06/09

IDENTIFICATION STAMP
DIVISION OF THE STATE ARCHITECT

APPLICATION NUMBER OF: xxxxxx

NO. _____ FILE _____ SS _____
DATE _____

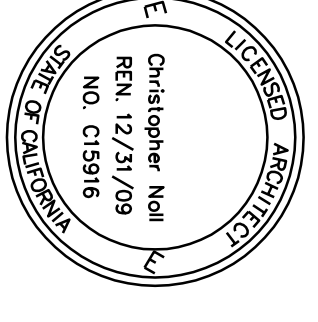

DSA SUBMITTAL

COLLEGE OF SAN MATEO
BUILDING 15
MODERNIZATION

SMGCCD
3401 CSM Drive
San Mateo, CA 94402
College of San Mateo
1700 W. Hillside Blvd.
San Mateo, CA 94402

SHEET TITLE

HVAC-ROOF PLAN AND ROOF COORDINATION PLAN

NO.	DATE	DESCRIPTION
-	03.09.09	DSA SUBMITTAL


NO.	DATE	DESCRIPTION

DATE MARCH 9, 2009
DRAWN LA/RG
CHECKED CR



SCALE 1/8" = 1'-0"
ACCO JOB NO.: 628985

SHEET NUMBER

AC1.02

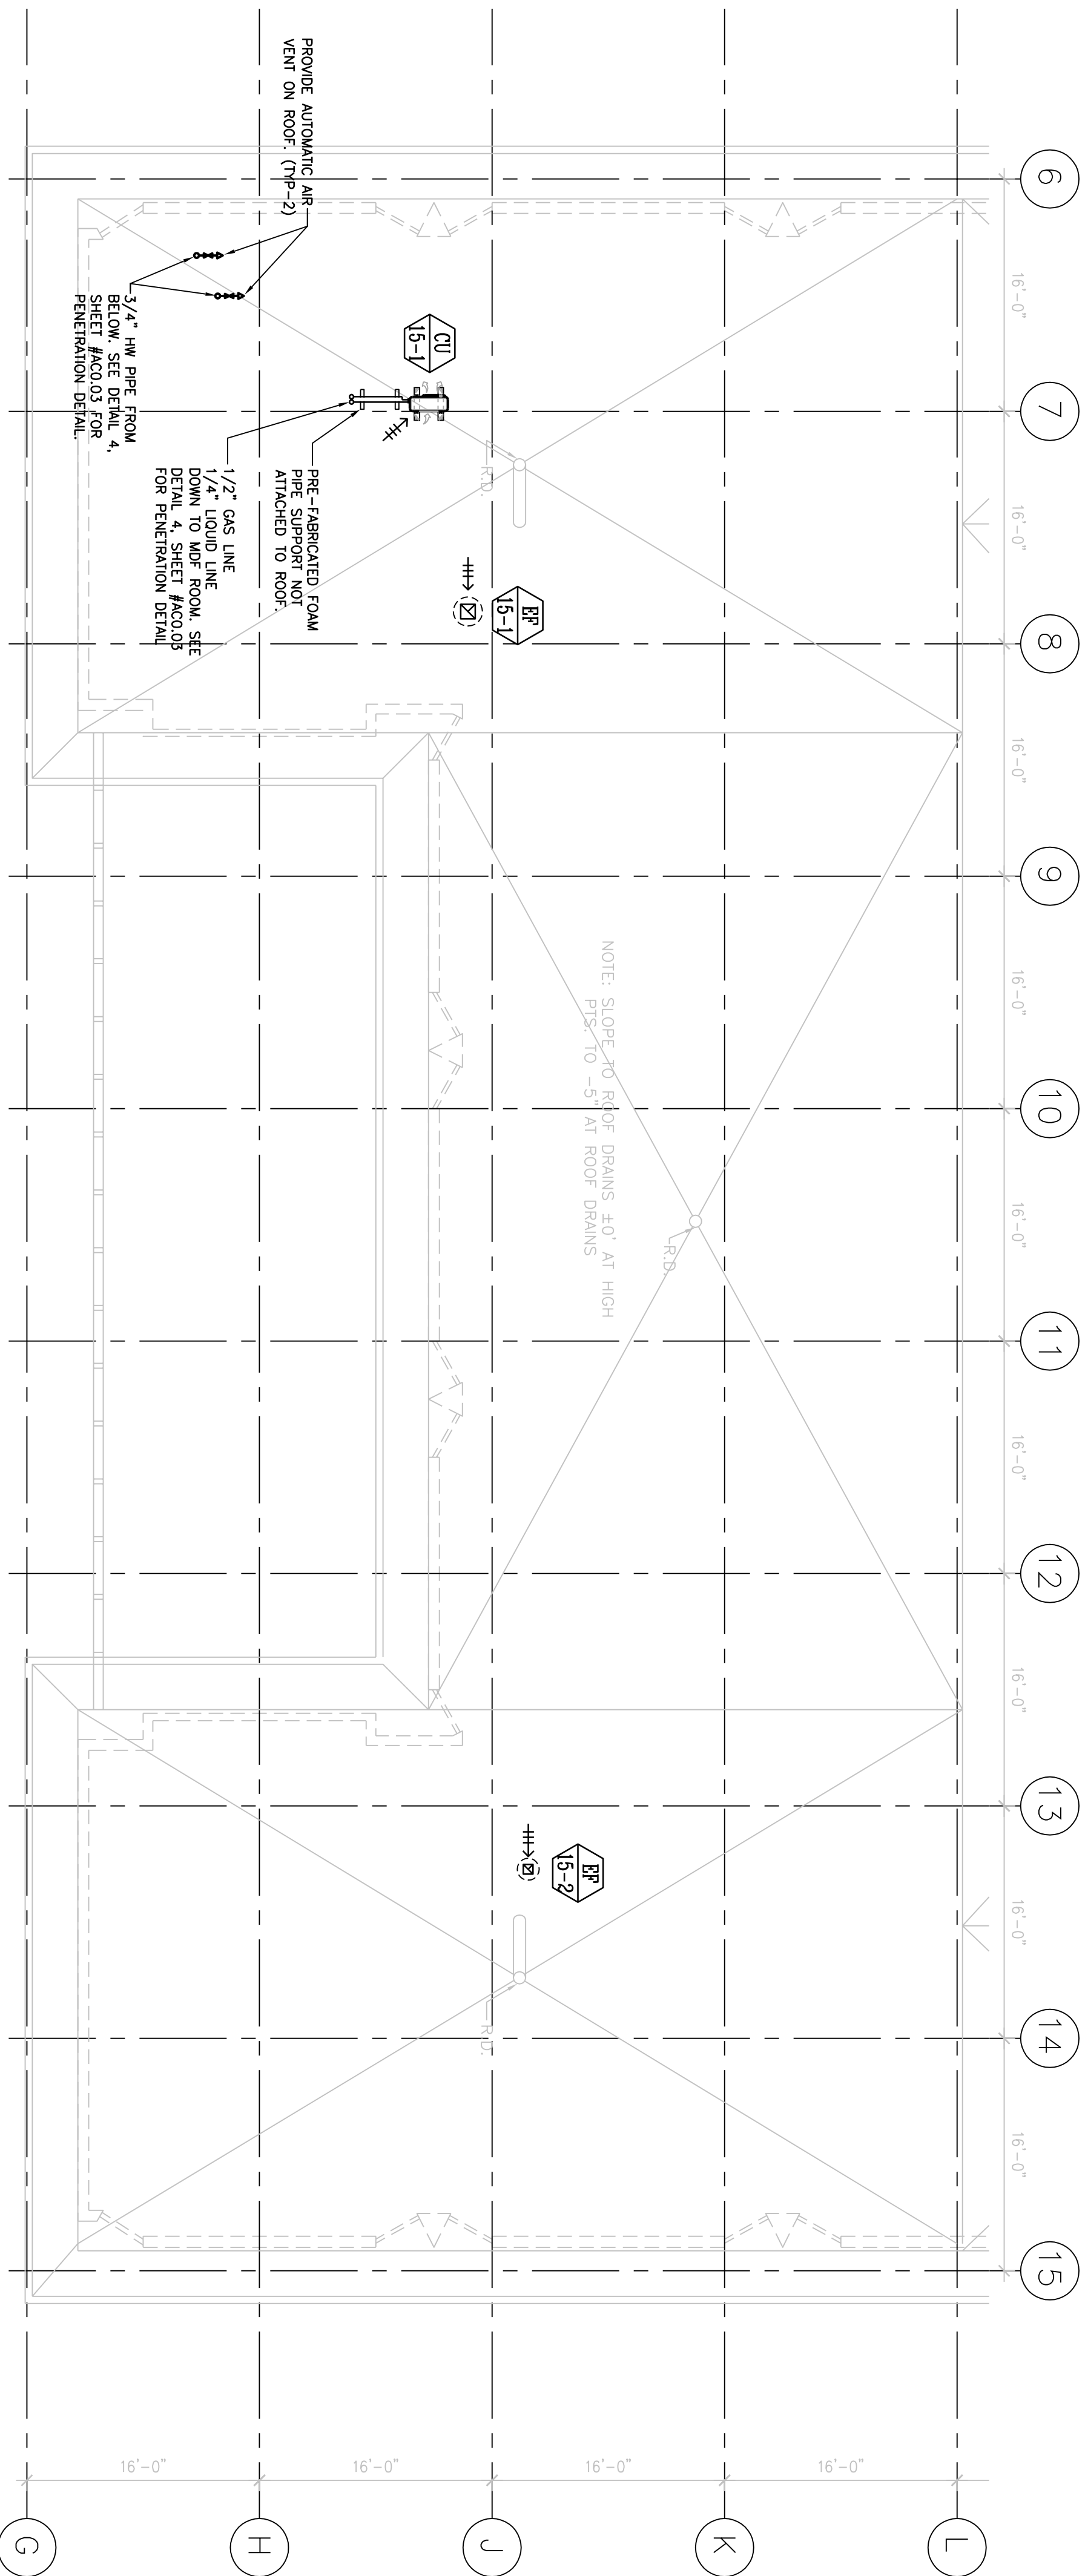

1 HVAC - ROOF PLAN
SCALE: 1/8"=1'-0"

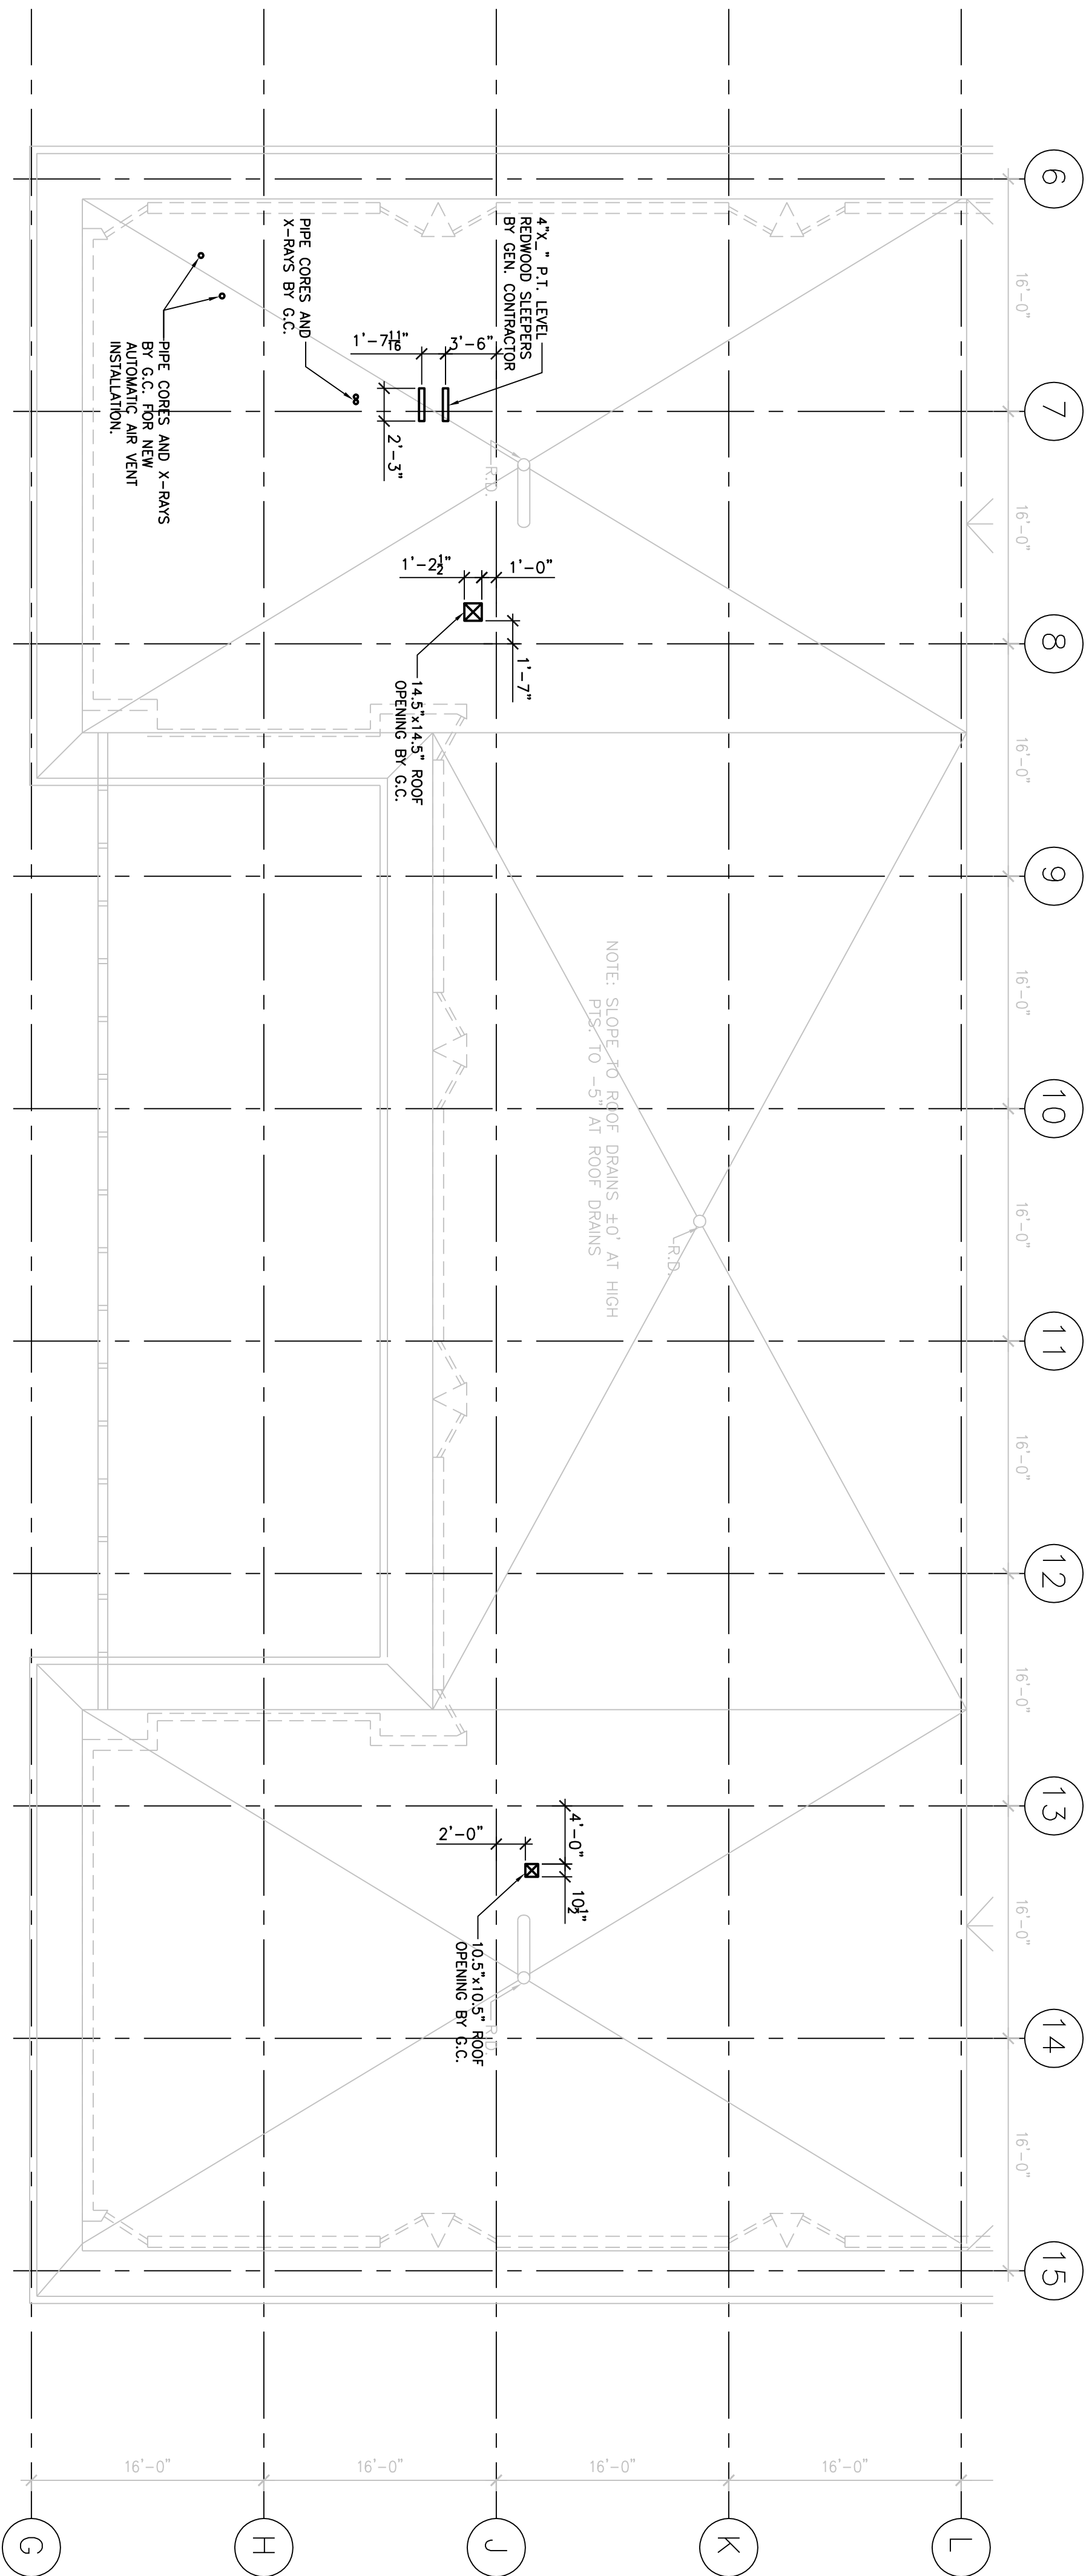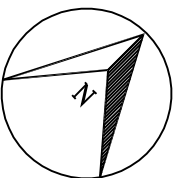

2 HVAC - ROOF COORDINATION PLAN
SCALE: 1/8"=1'-0"

