

729 Heinz Avenue
Berkeley, CA 94710
510-649-8295
fax 510-649-3008



P.O. Box 2800, Berkeley, CA 94712
820 Frazier Street, Berkeley, CA 94710
Phone (510) 644-0280 Fax (510) 849-9909

PROFESSIONAL DESIGN CONSULTANTS, INC.
5017 MURCHIO DRIVE
CONCORD, CA 94521
MECHANICAL PLUMBING ENGINEERS (925) 885-1963 FAX (925) 825-8069



IDENTIFICATION STAMP
DIVISION OF THE STATE ARCHITECT

APPLICATION NUMBER OF XXXXX
DATE

DSA SUBMITTAL

COLLEGE OF SAN MATEO
BUILDING 15
MODERNIZATION

SMCCCD
3401 CSM Drive
San Mateo, CA 94402
College of San Mateo
1700 W. Hillside Blvd.
San Mateo, CA 94402

SHEET TITLE
BUILDING 15
PLUMBING DEMOLITION
FLOOR PLAN

NO. DATE DESCRIPTION

Table with 3 columns: NO., DATE, DESCRIPTION. Contains one row with empty cells.

DATE MARCH 9, 2009

DRAWN RS


CHECKED CM

SCALE 1/8" = 1'-0"

NAT. JOB NO.: 2901

SHEET NUMBER

P2.10

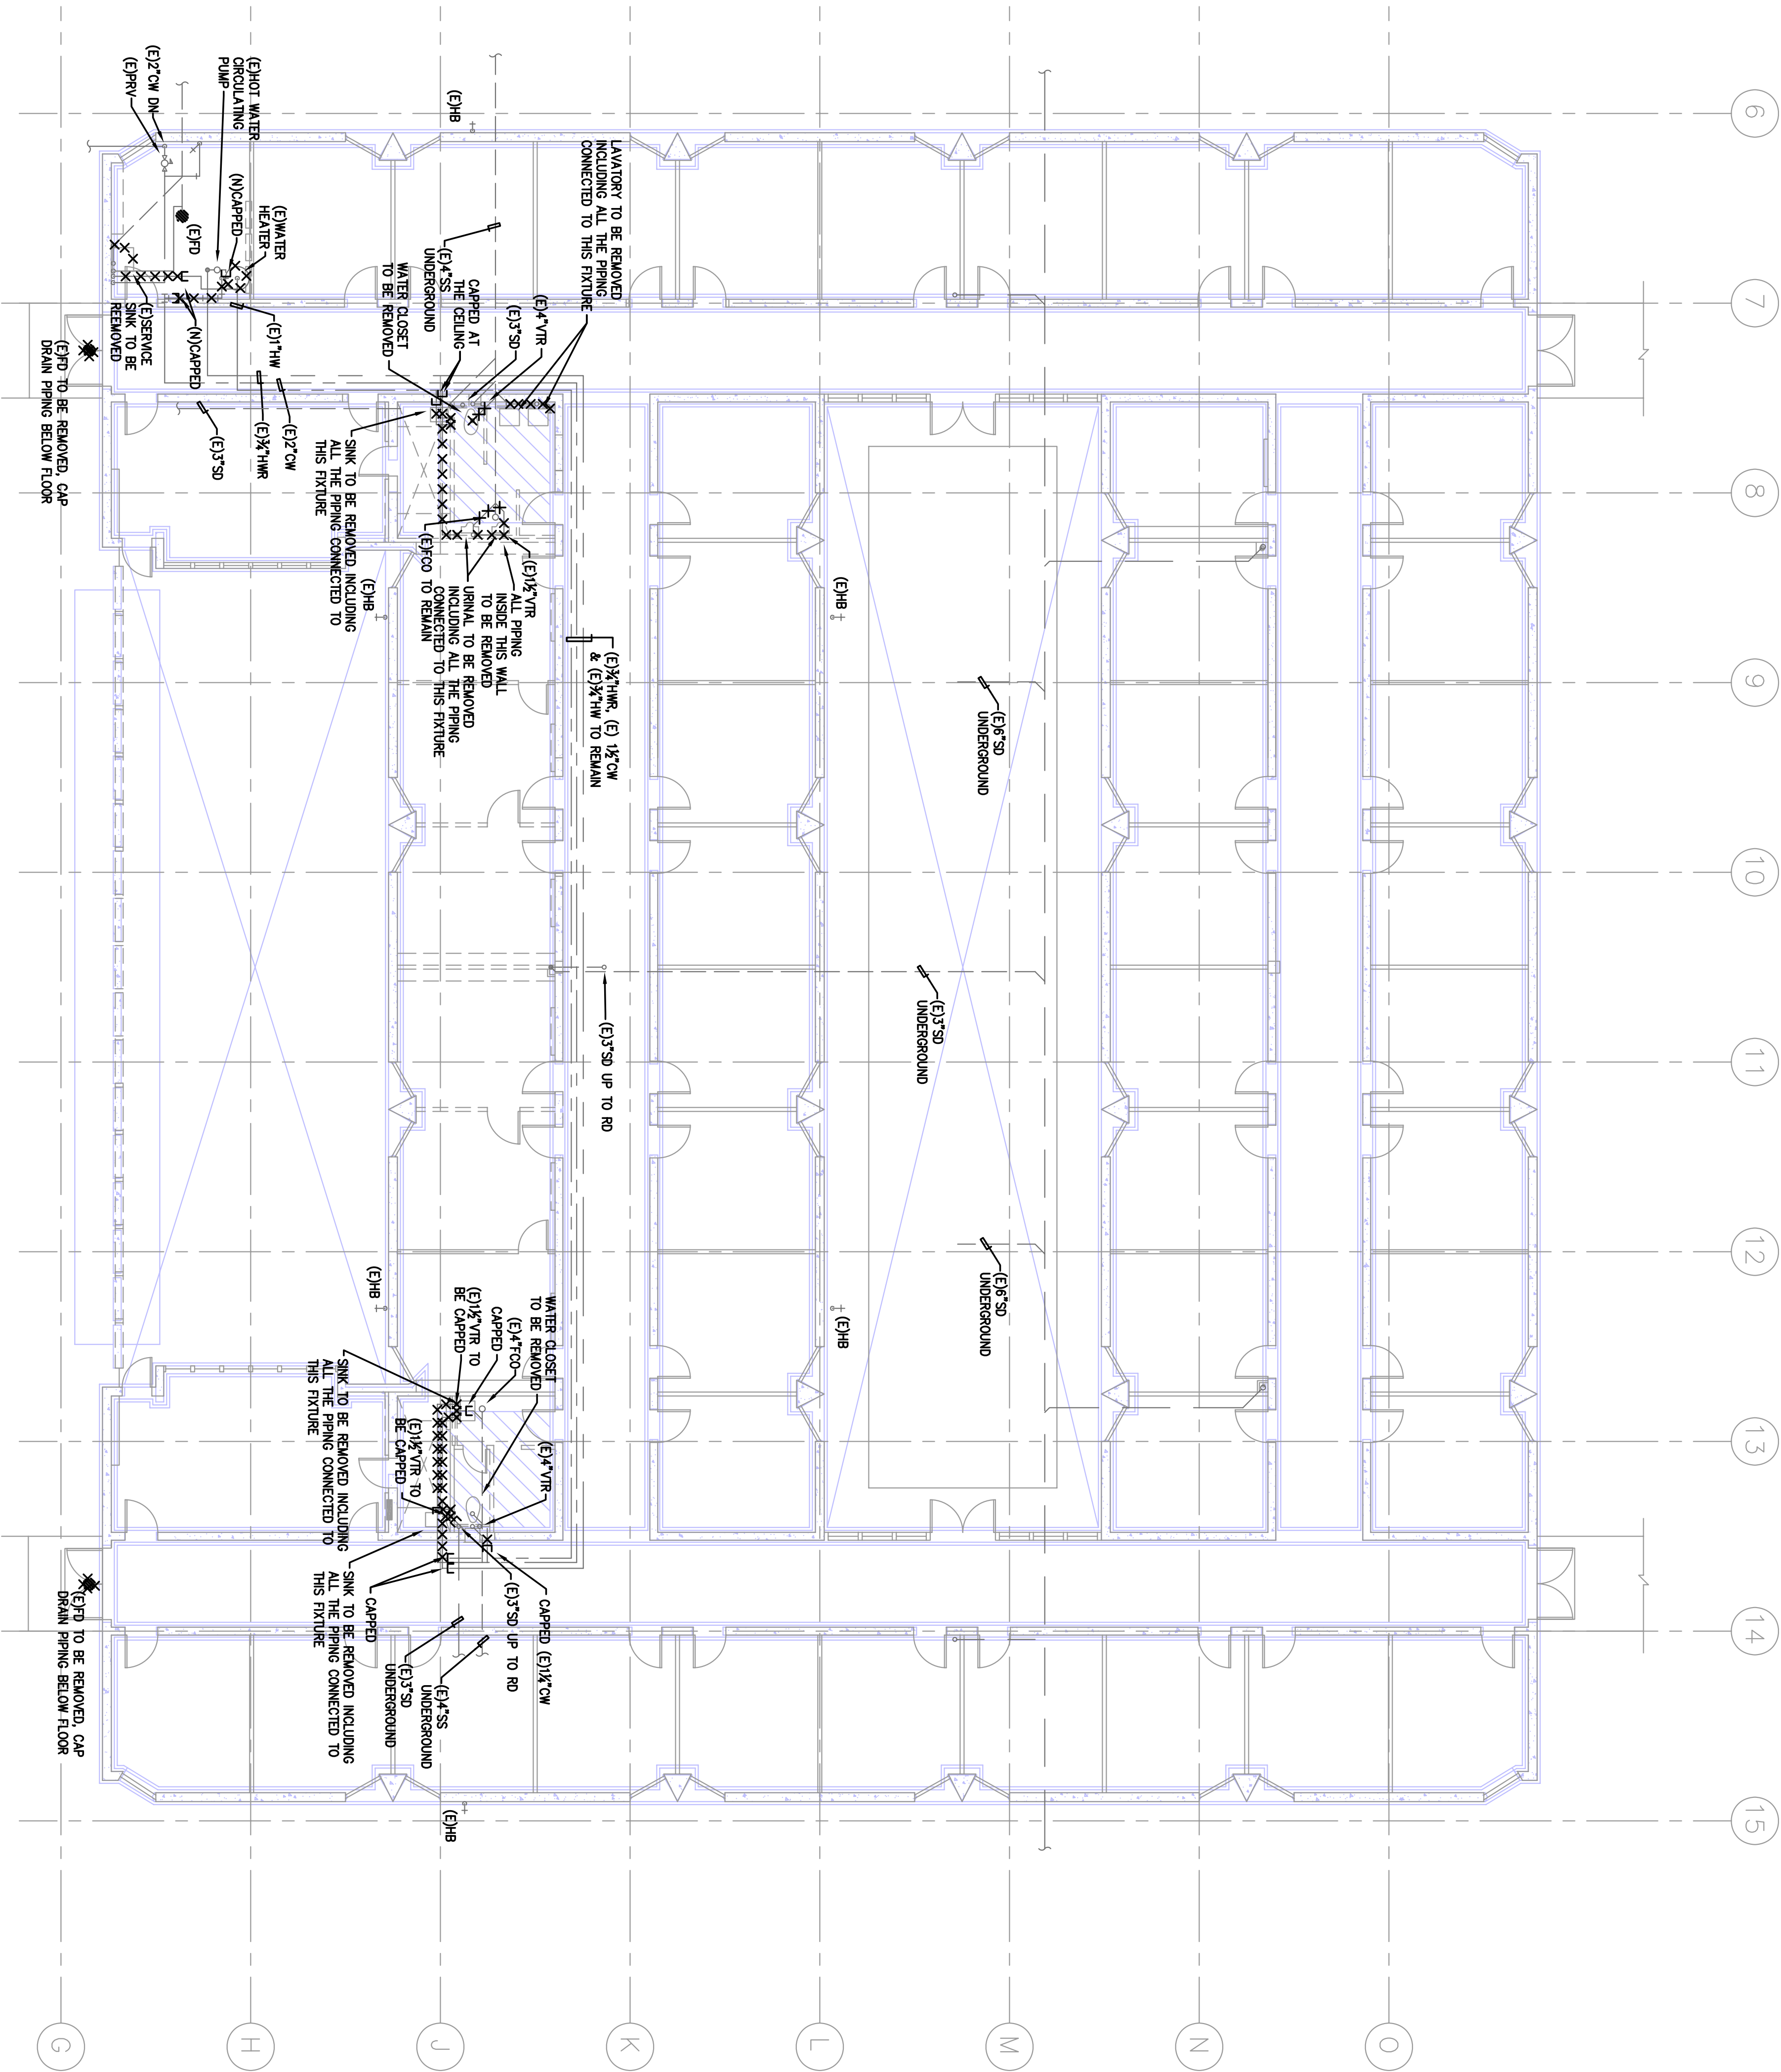

1 PLUMBING DEMOLITION PLAN - BUILDING 15

1/8" = 1'-0"