


SHEET NOTES:

1. ALL DUCTWORK 6" SQ FEET AND OVER IN FACE AREA SHALL BE DRAWINGS FOR DETAIL ED REVISIONS.
2. SEE EXHAUST FANS AND VAV UNITS REFER TO ISAT DRAWINGS FOR FAN, EXHAUST AND VAV UNITS DETAILS.



McCarthy Building Companies, Inc.
 343 Sansome Street, 14th Floor
 San Francisco, California 94104
 P 415 397-5999
 F 415 397-5999

IDENTIFICATION STAMP
 DIVISION OF THE STATE
 APPL. ARCHITECT
 ACC. FLS. SS
 DATE

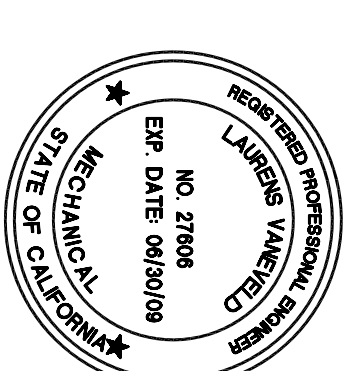


WESTERN ALLIED MECHANICAL INC
 MECHANICAL CONTRACTORS
 1840 CENTRAL EXP. HWY. SUITE 200
 SAN FRANCISCO, CA 94134
 (415) 397-6488 FAX
 (415) 397-6488 FAX
 STATE LICENSE NUMBER: 66-28888

The design is the exclusive property of Western Allied Mechanical, Inc. The contractor shall retain the property of Western Allied Mechanical, Inc. and shall not reproduce, copy, or disseminate the design in any form without the written consent of Western Allied Mechanical, Inc. Any violation of this agreement shall constitute a violation of the contract and shall be subject to the terms and conditions of the contract.

College of San Mateo Building 5N
 DSA Submittal
 San Mateo, CA
 Developed for College of San Mateo

Revision	Description	Date

Job No.	118051
Date	June 13, 2008
Drawn by	RL
Checked by	LV
Scale	SEE DRAWING
PROJECT NORTH	
FLOOR PLAN - LEVEL 3 EAST	
M2-06	

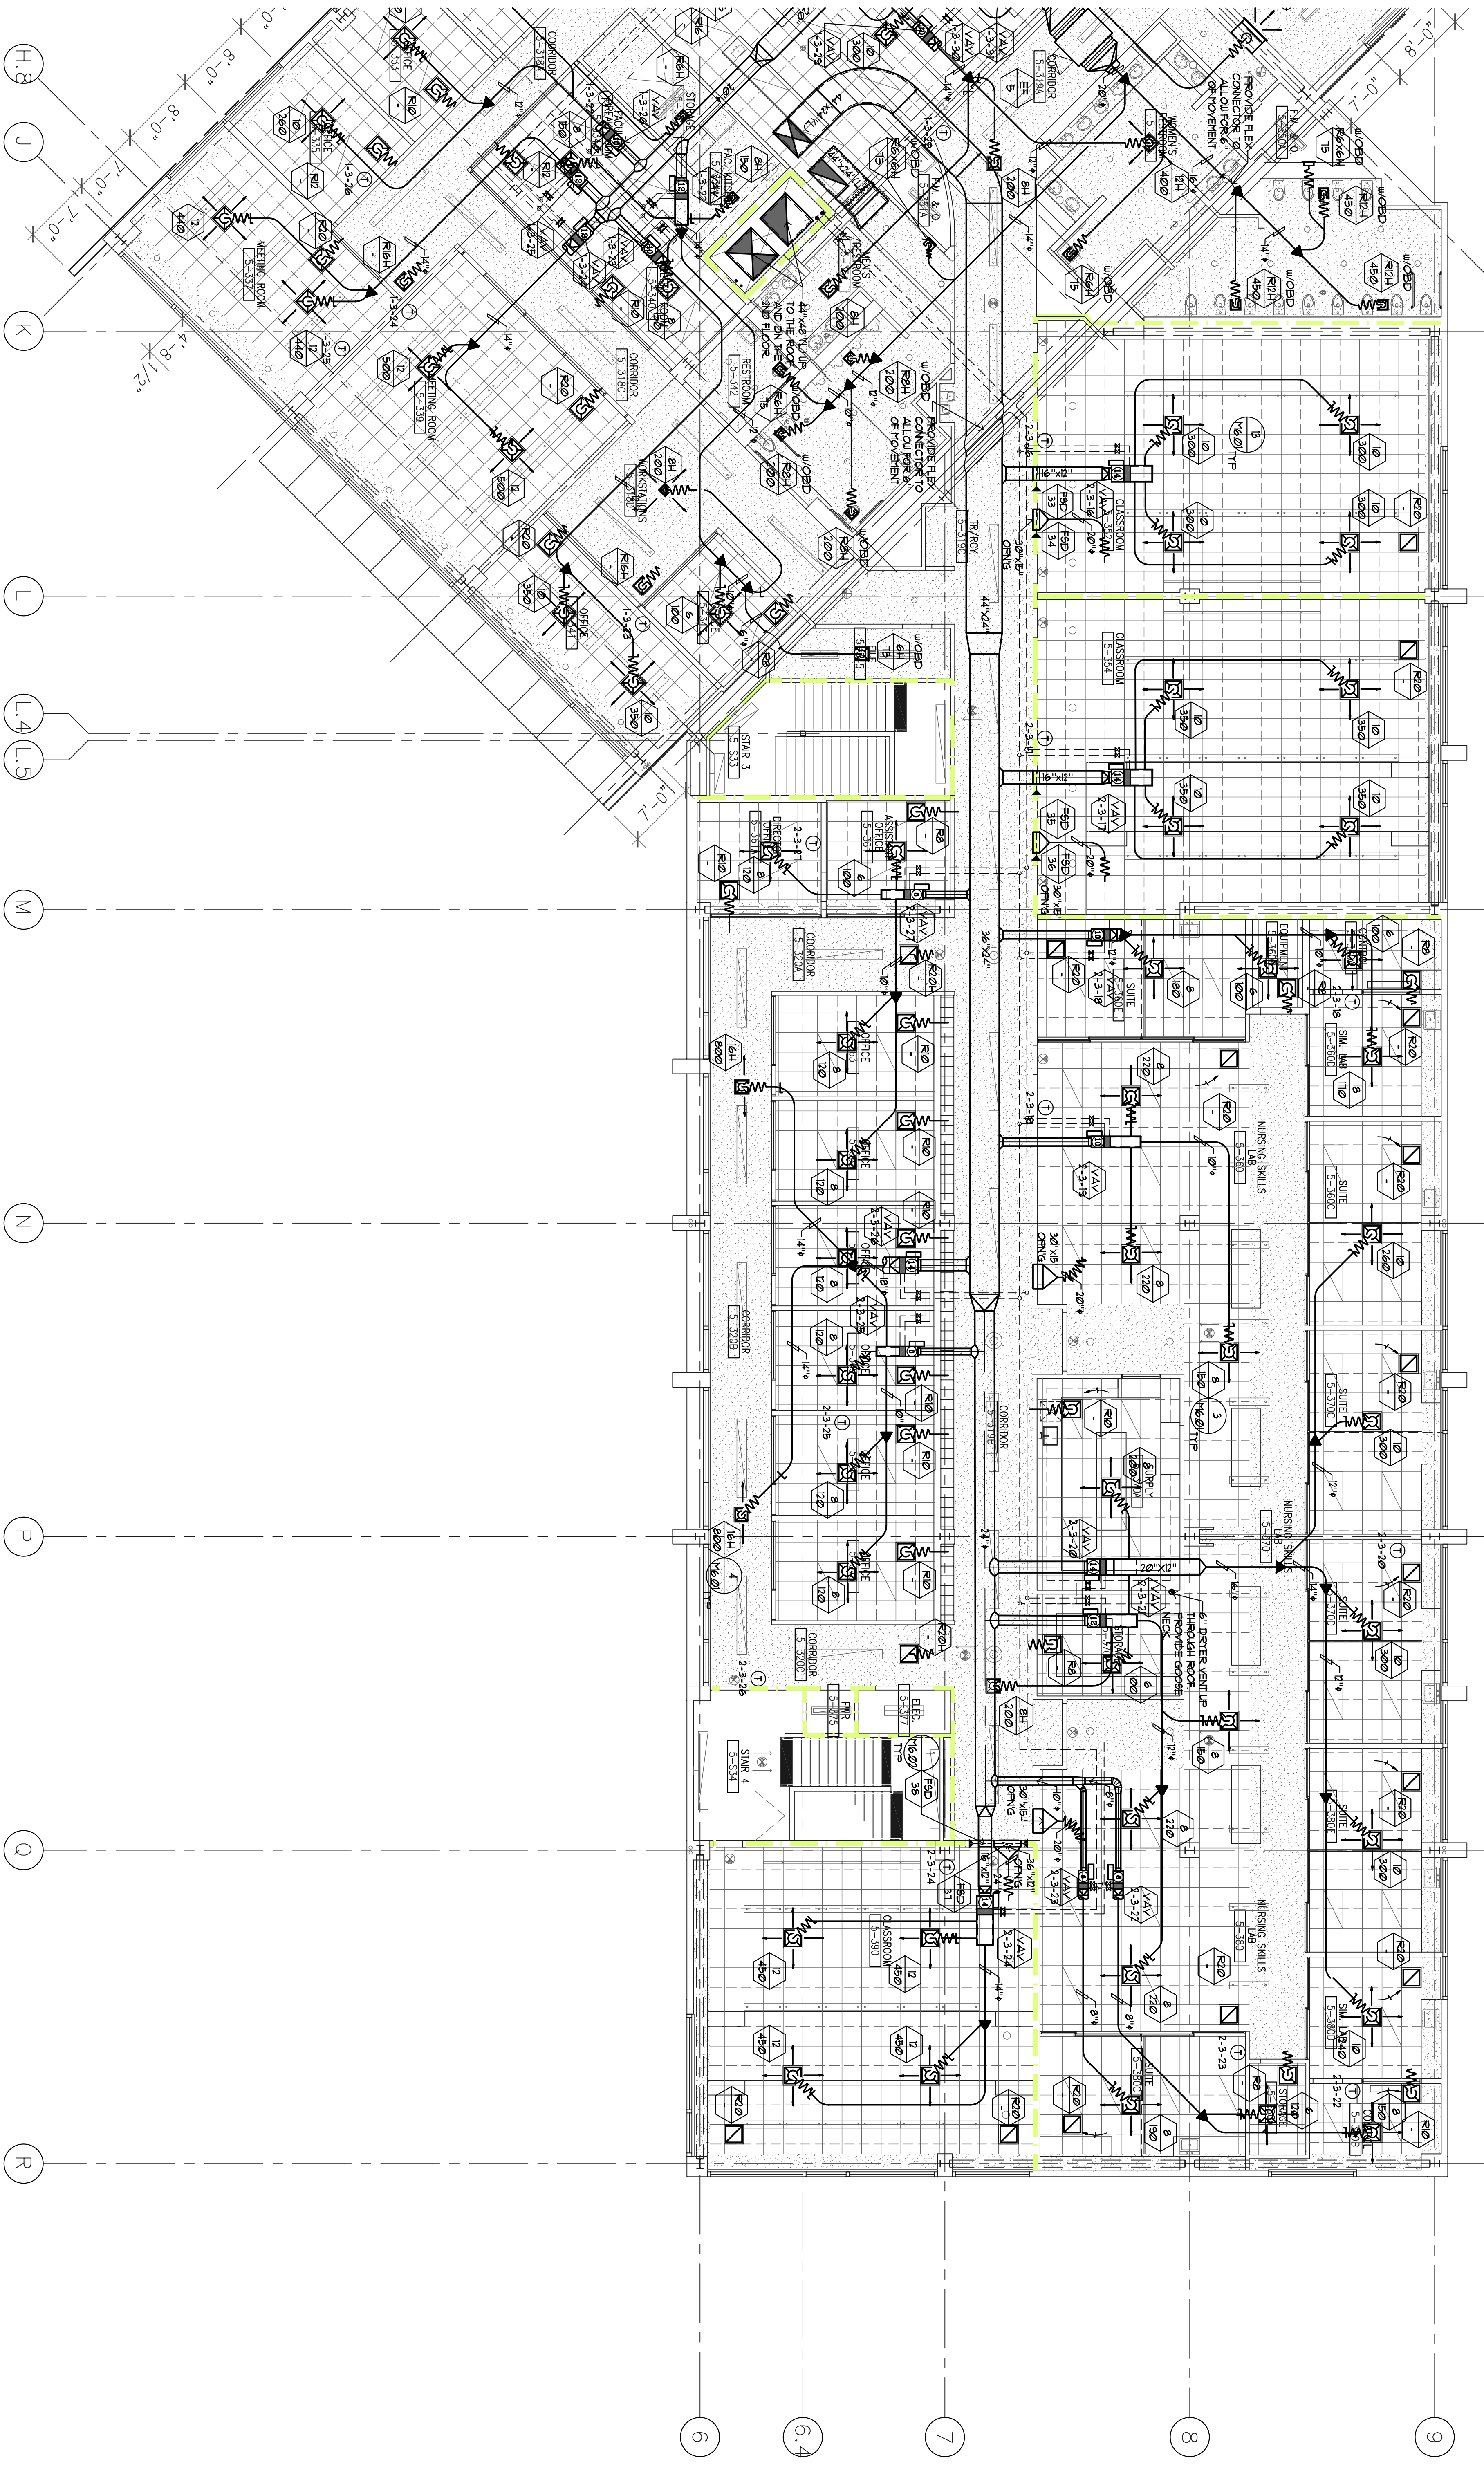

1 Floor Plan - Level 3 East
 M2-06 Scale: 1/16"=1'-0"