

College of San Mateo
Interior Signage

Sign Type 2.2
Bayview
Dining Room

Final Design
Intent Drawing


MediFit

SUBMITTED FOR REVIEW

March 4, 2011

REVISIONS NO.	DATE	DESCRIPTION
1	3_07_11	CORRECTED SIZE TO 5 3/4" H
2		
3		
4		

BAYVIEW DINING ROOM
FRONT ELEVATION

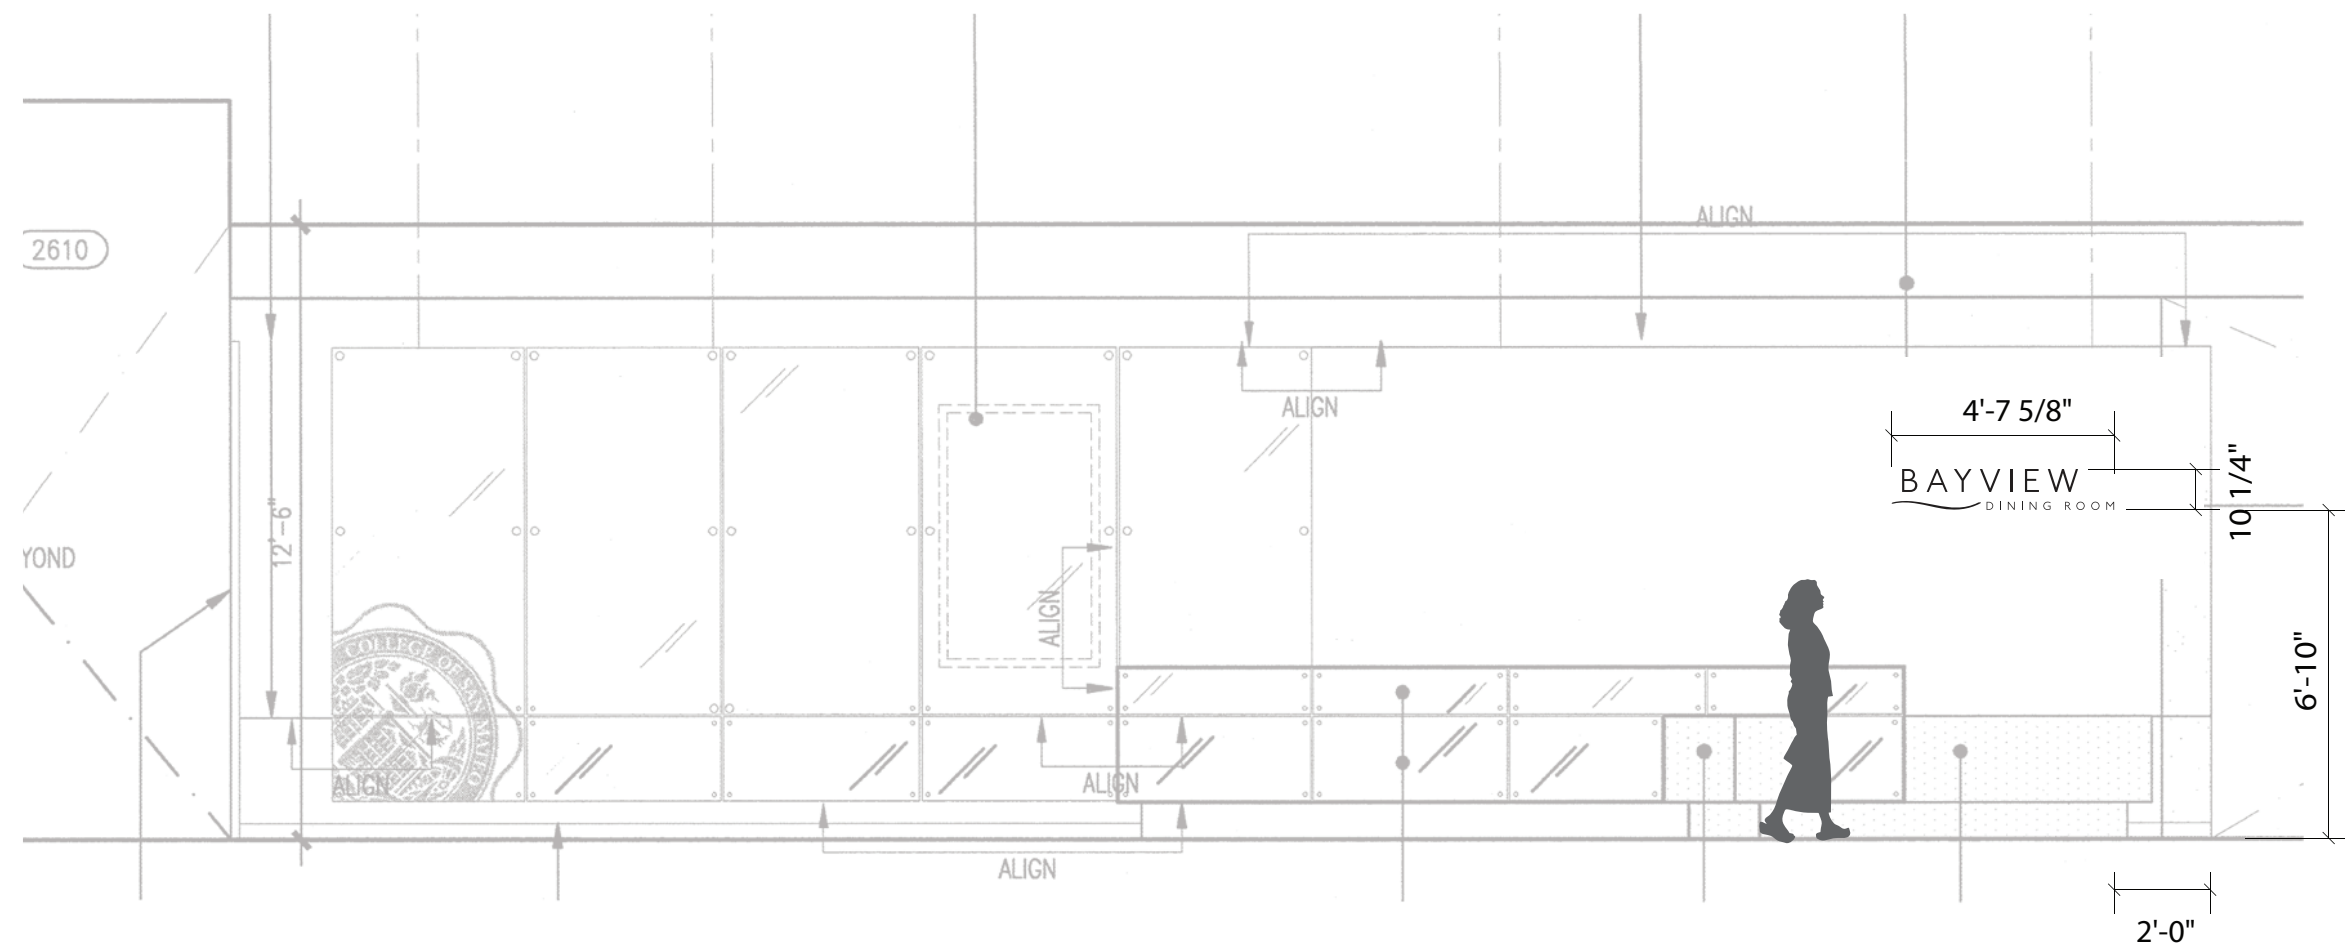

1 FRONT ELEVATION: SIGN TYPE 2.2 BAYVIEW DINING ROOM
SCALE: 1/4" = 1'-0"

College of San Mateo
Interior Signage

Sign Type 2.2
Bayview
Dining Room

Final Design
Intent Drawing

MediFit

SUBMITTED FOR REVIEW

March 4, 2011

REVISIONS		
NO.	DATE	DESCRIPTION
1	3_07_11	CORRECTED SIZE TO 5 3/4" H
2		
3		
4		

BAYVIEW DINING ROOM
FRONT ELEVATION

1/4" painted acrylic logo
mounted flush to wall.
Color: T.B.D. by owner.

4'-7 5/8"
(Field verify dimensions)



1 FRONT ELEVATION: SIGN TYPE 2.2 BAYVIEW DINING ROOM
SCALE: 3" = 1'-0"