



REFLECTED CEILING PLAN

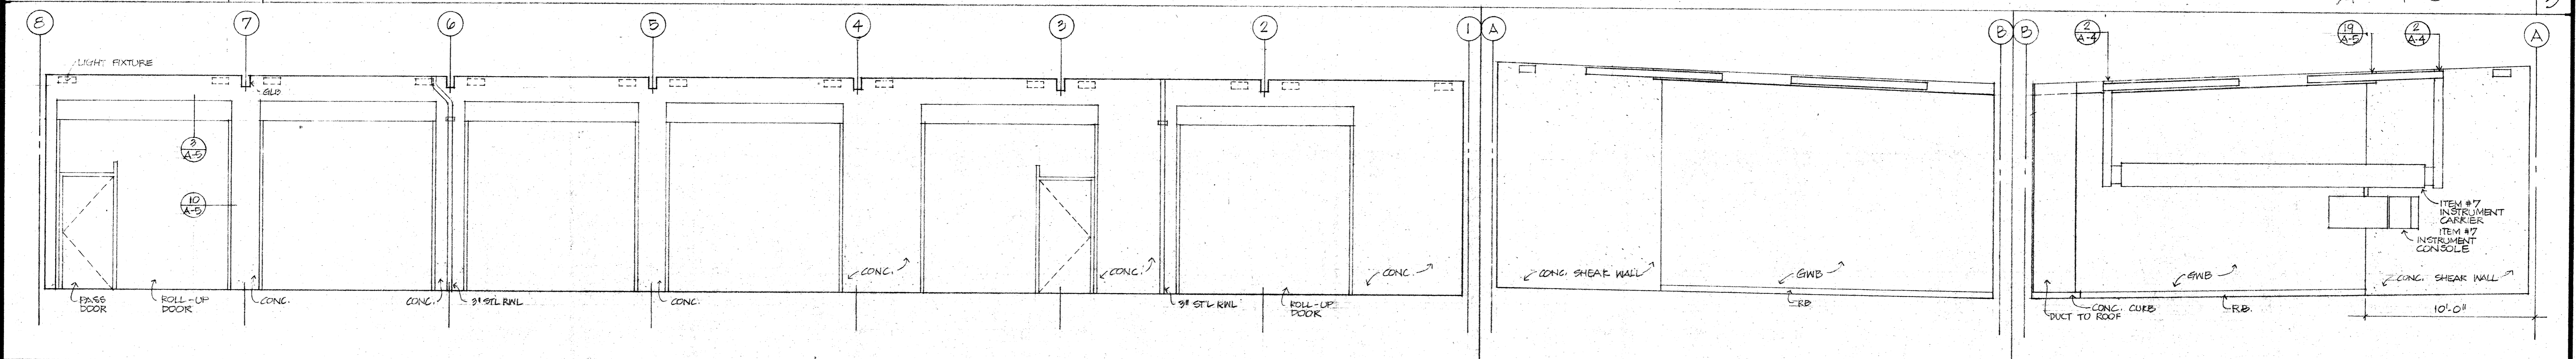

INTERIOR ELEVATION WORK SHOP

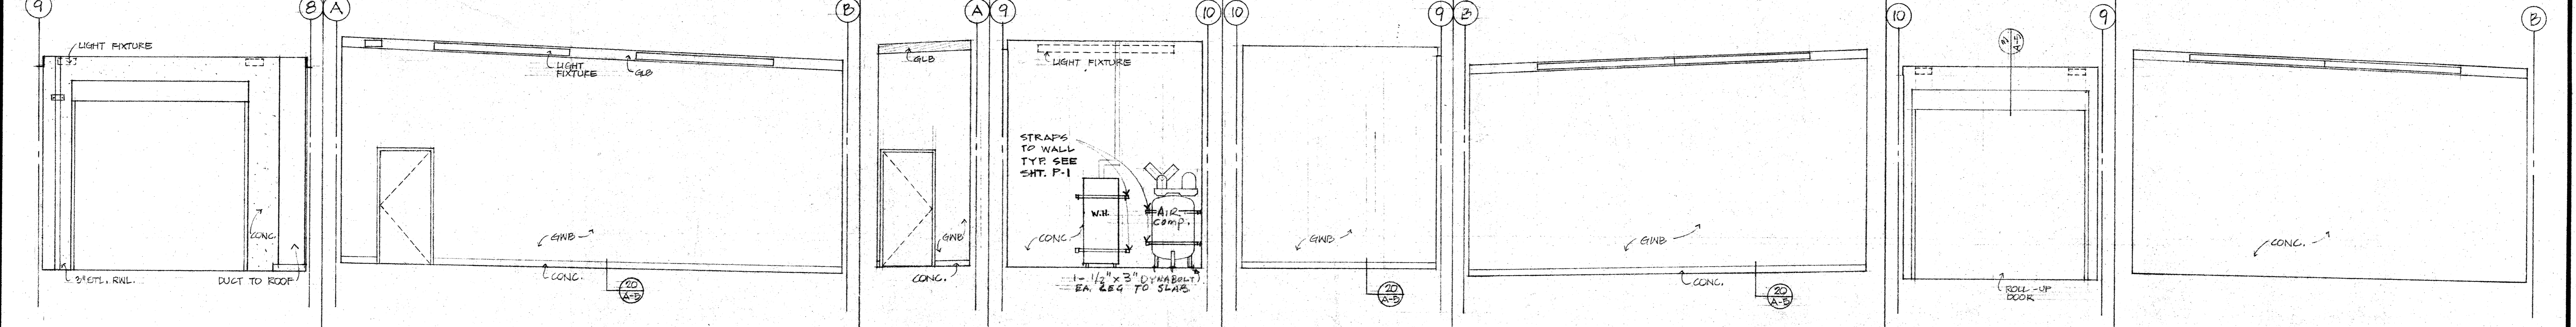

INTERIOR ELEVATION DYNAMOMETER

APPROVED  
 JUL 12 1977  
 STATE OF CALIFORNIA  
 COUNTY OF SAN DIEGO

**KELLER AND DASEKING - ARCHITECTS**  
 WALTER L. KELLER A.I.A.  
 WILLIAM H. DASEKING A.I.A.  
 825 OAK GROVE AVENUE  
 MENLO PARK, CALIFORNIA

APPROVED JUL 1977  
 SHEET NO. 40530  
 PROJECT NO. 40530  
 AUTOMOTIVE SHOP  
 SKYLINE COLLEGE  
 INTERIOR ELEVATIONS

7705  
 6-5-77

A-4  
 4 OF 12