

IDENTIFICATION STAMP
DIV. OF THE STATE ARCHITECT
OFFICE OF REGULATION SERVICE

APPL. # 01-110097

AC: [Signature] FS: [Signature] SS: [Signature] DM: [Signature]

DATE: APR 09 2009

FILE NUMBER:

This and all other project documents and all fees, aesthetic and design incorporated therein are instruments of service. All project documents are the property of LPA, KH, and McCarthy Building Companies, Inc. (LPA, KH, and McCarthy) and shall remain their property in whole or in part for the project or purpose stated in the contract or as described in the contract or as otherwise stated in the contract. LPA, KH, and McCarthy warrant that the project documents are true and correct as of the date of their preparation or modification. LPA, KH, and McCarthy shall not be held responsible for any errors or omissions in the project documents or for any damages resulting from the use of the project documents. LPA, KH, and McCarthy shall not be held responsible for any damages resulting from the use of the project documents.

© Copyright 2008

College of San Mateo
Site Package
San Mateo, CA

Developed for
San Mateo County Community College District


Revision	Description	Date

Revision	Description	Date
19	DSA SUBMITTAL	19 SEPT 2008
09	DSA FINAL	09 APRIL 2009

Job No.	27082.30
Date	06 APRIL 2009
Drawn by	AG, RF
Checked by	SM
Scale	AS SHOWN

OVERALL SITE PLAN

A0.02

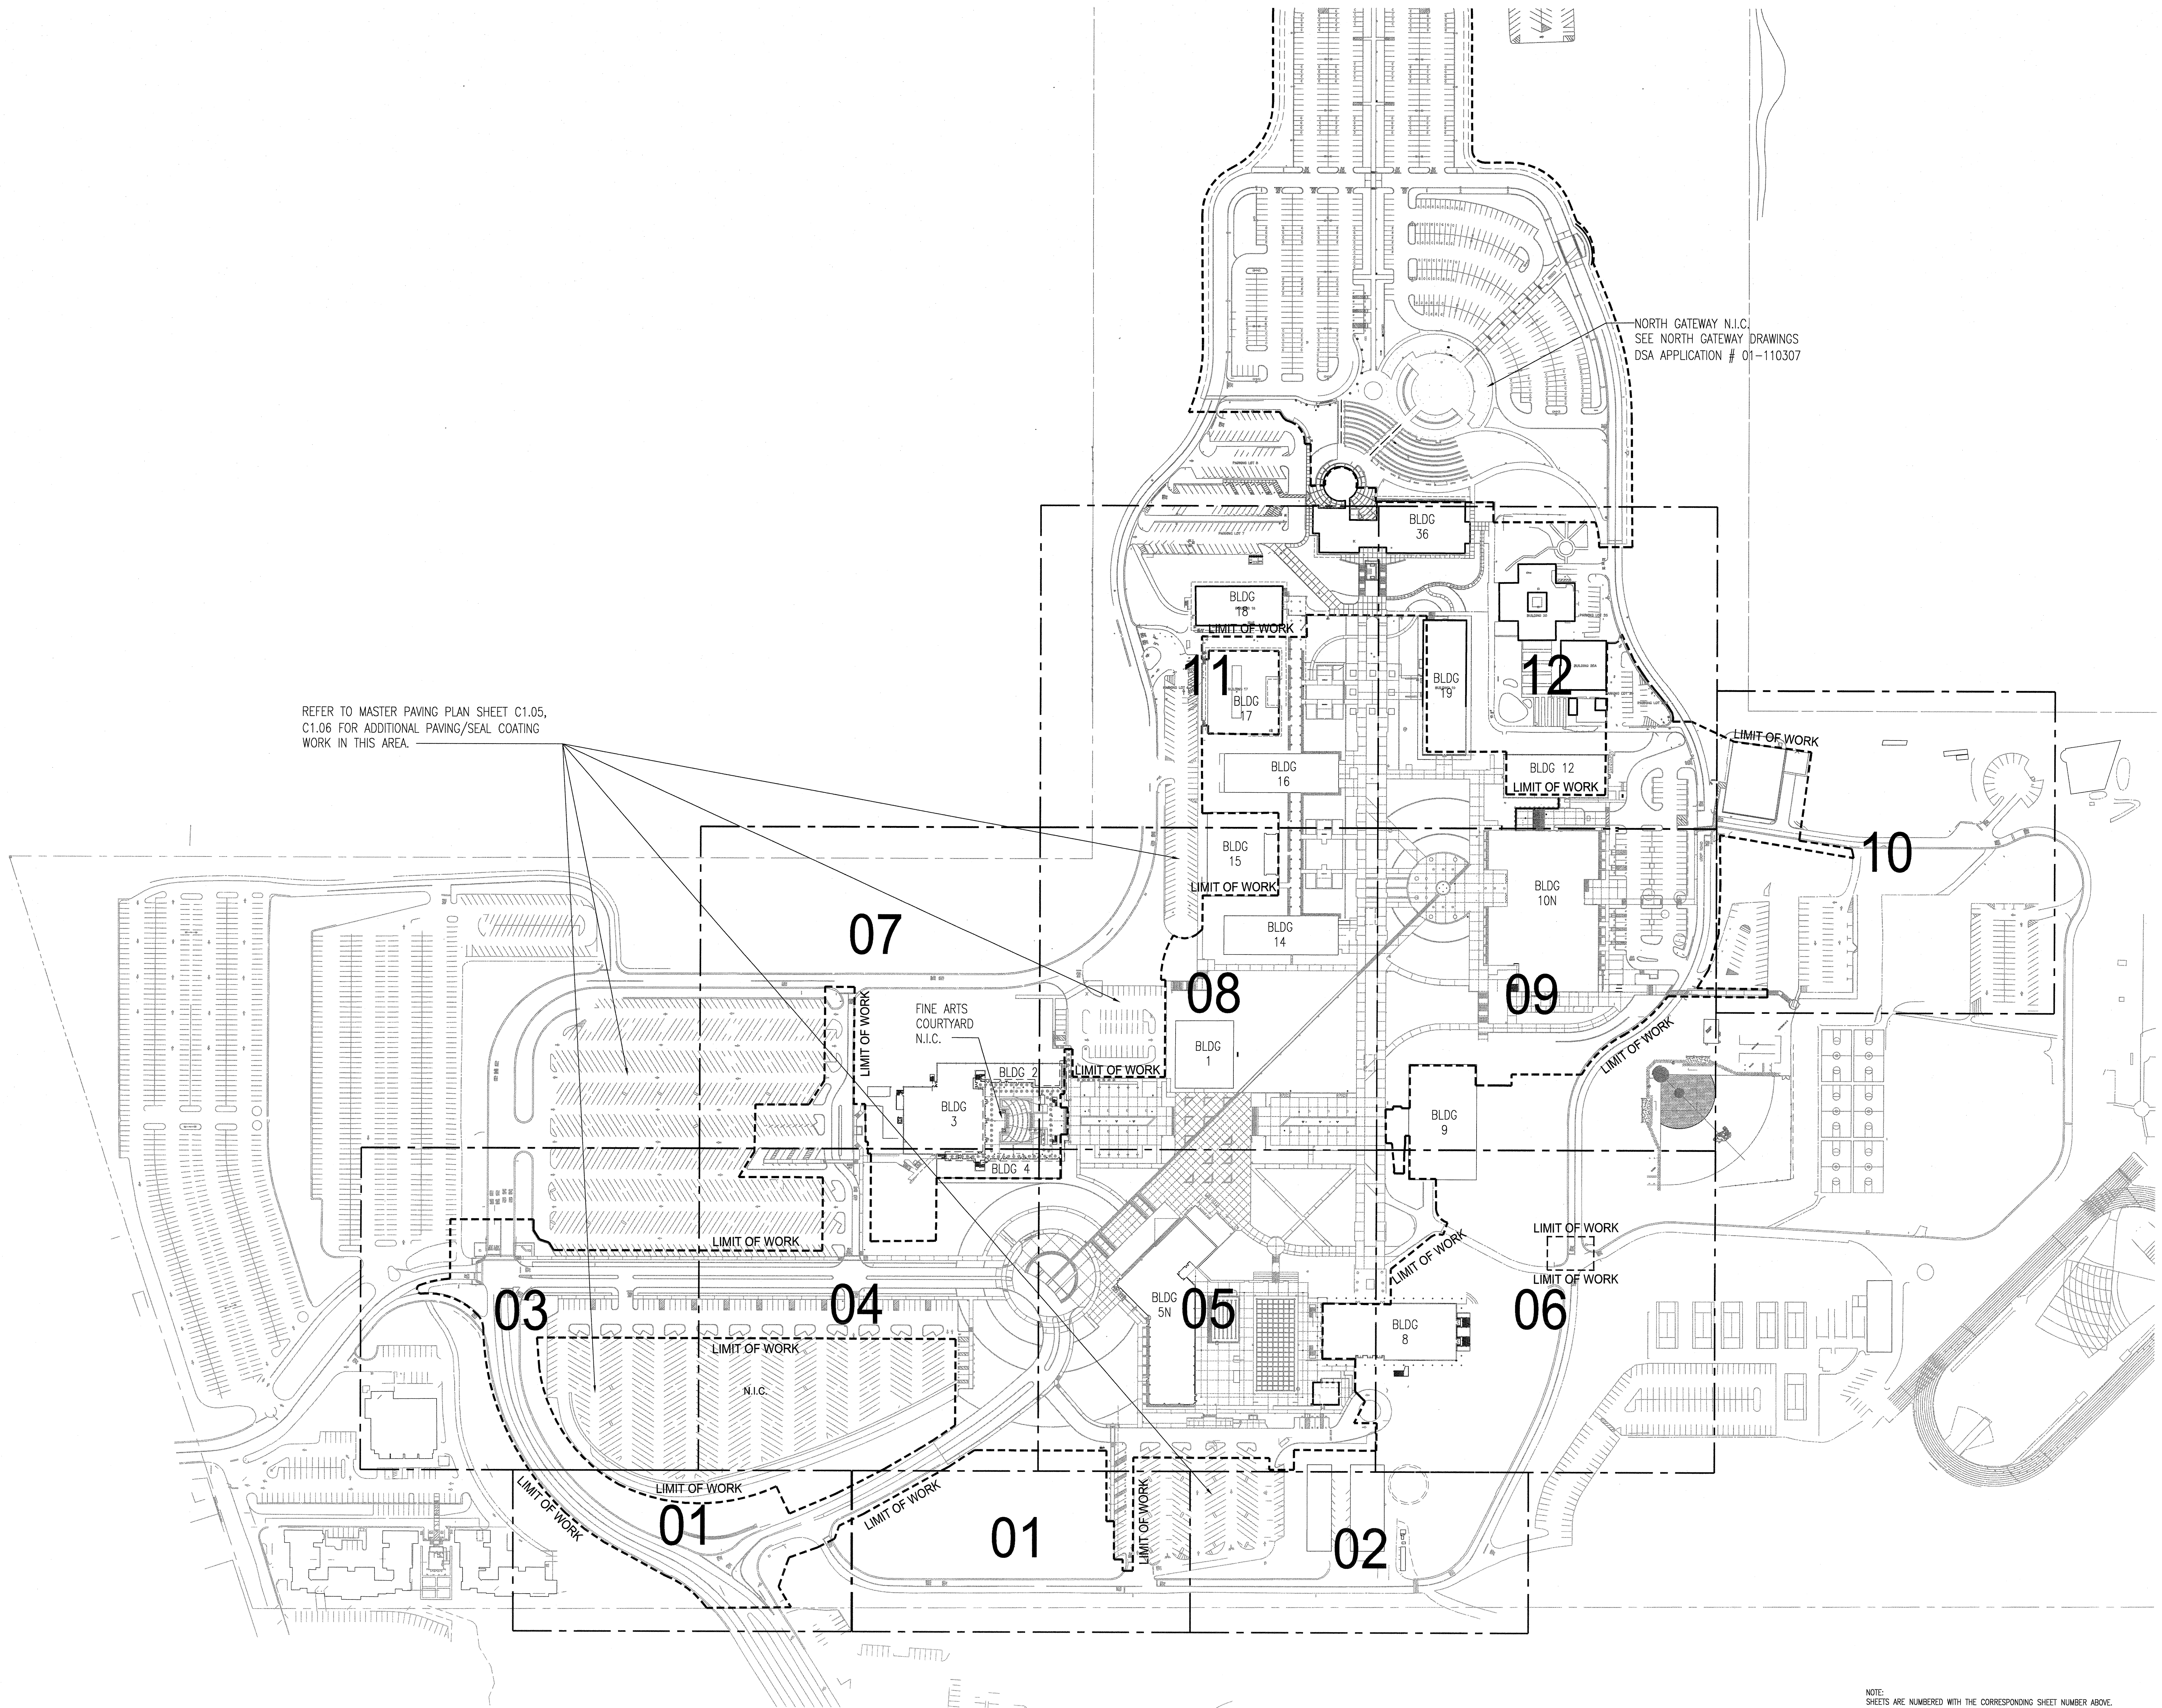

REFER TO MASTER PAVING PLAN SHEET C1.05, C1.06 FOR ADDITIONAL PAVING/SEAL COATING WORK IN THIS AREA.

NORTH GATEWAY N.I.C.
SEE NORTH GATEWAY DRAWINGS
DSA APPLICATION # 01-110307

NOTE: SHEETS ARE NUMBERED WITH THE CORRESPONDING SHEET NUMBER ABOVE.