

SHEET NOTES

- 1 ACCESSIBLE RESTROOMS BELOW, SEE SHT. A2.3
- 2 ACCESSIBLE RESTROOM, SEE SHT. A2.4
- 3 CATCH BASIN
- 4 CONCRETE WALL
- 5 EXTERIOR ELEVATOR (DSA #51829)
- 6 ACCESSIBLE RAMP (DSA #01-105227)
- 7 A/C PAVING
- 8 RAISED PLANTER
- 9 CONCRETE BENCHES
- 10 CONCRETE STAIRS & ELVATOR, SEE 2/A7.1
- 11 PHONE BOOTH
- 12 MANHOLE COVER
- 13 ACCESSIBLE PARKING WITH SIGNAGE (DSA #01-105227)
- 14 ACCESSIBLE STRIPED PATH OF TRAVEL
- 15 PLANTING AREA
- 16 A/C PARKING LOT SHALL BE RETURNED TO PRE-CONSTRUCTION CONDITION. PARKING STRIPING, DIRECTIONAL ARROWS, PARKING CURBS AND SIGNAGE SHALL BE RESTORED TO PRE-CONSTRUCTION CONDITION OR REPLACED WITH NEW.
- 17 CONCRETE BALCONY, SEE SHT. A2.3
- 18 CONCRETE DECK
- 19 CONCRETE STAIRS
- 20 LIMIT OF PVC WATERPROOFING MEMBRANE WORK
- 21 UNDERGROUND GREASE INTERCEPTOR, AT LOADING DOCK
- 22 CONCRETE PAVING
- 23 TRUNCATED DOMES, PER 24/A10.2.1
- 24 SIGNAGE AT ACCESSIBLE PARKING SPACES SHALL INCLUDE "MINIMUM FINE \$250" BELOW INTERNATIONAL SYMBOL OF ACCESSIBILITY
- 25 FIRE HYDRANT #16 PER STATCOMM REPORT
- 26 12" DIA. WATER LINE
- 27 RELOCATE (E) UMBRELLA TABLES TO THIS LOCATION, AND PLACE PER OWNER'S DIRECTION (SEE SHEET NOTE 17/A1.3)
- 28 BELOW NEW TRUNCATED DOMES, PROVIDE CONCRETE SLAB SUBSTRATE PER DETAIL 21/A10.2.1.

GENERAL NOTES

- A. SEE CAMPUS BUILDING PLAN ON SHEET A0.7 FOR DSA APPLICATION NUMBERS FOR CAMPUS STRUCTURES.
- B. SEE SHEET A0.7 FOR OVERALL CAMPUS PLAN.
- C. SEE SHEETS A2.1 THROUGH A2.4 FOR FLOOR PLANS.

LEGEND

- (E) RESTROOMS
- CONCRETE PAVING/SIDEWALK
- 20'-0" FIRE LANE
- AREA OF WORK
- ASSUMED PROPERTY LINE
- ACCESSIBLE ENTRY TO BUILDING
- ACCESSIBLE PATH OF TRAVEL AS INDICATED ON PLAN IS BARRIER FREE ACCESS ROUTE WITHOUT ANY ABRUPT LEVEL CHANGES EXCEEDING 1/4" BEVELED AT 1:2 MAX. SLOPE, OR VERTICAL LEVEL CHANGE NOT EXCEEDING 1/4" MAX. AND AT LEAST 48" WIDE. SURFACE IS SLIP RESISTANT, STABLE, FIRM AND SMOOTH. GROSS SLOPE DOES NOT EXCEED 2% AND SLOPE IN THE DIRECTION OF TRAVEL IS LEVEL THAN 5% UNLESS OTHERWISE INDICATED.
- CONTRACTOR TO VERIFY THAT ALL BARRIERS IN THE PATH OF TRAVEL HAVE BEEN REMOVED OR WILL BE REMOVED UNDER THIS PROJECT, AND PATH OF TRAVEL COMPLIES WITH CBC 11336.
- (E) & (N) FIRE HYDRANT
- 250'-0" RADIUS CIRCLE AT FIRE HYDRANT

BC|A
 architecture
 planning
 interiors

Bunton Clifford Associates, Inc.
 210 Hammond Ave.
 Fremont, California 94539
 [T] 510.445.1000
 [F] 510.445.1005
 www.BCAincOnline.com

RECEIVED
 JUN 03 2010
 SWINERTON MGMT &
 CONSULTING, INC.

ARCHITECT	ENGINEER

1. This sheet is part of a set and is not to be used alone.
2. This sheet is not to be used for construction unless the architect's stamp and signature appear on the drawings and the status box indicates drawings have been released for construction.
3. These plans and prints thereof, as instruments of service, are owned by the architect and are for use on this project only. Reproduction and/or distribution without the prior written consent of the architect is forbidden.
4. Copyright Bunton Clifford Associates, 2009

REVISIONS	DATE
ADDENDUM NO. 1	08/18/09
ADDENDUM NO. 2	11/09/09

DRAWING STATUS	DATE
● DSA PLAN CHECK	08/28/08
● DSA BACK CHECK	01/22/09
● BIDDING	09/18/09
○ CONSTRUCTION	

FILE NO. 41-C1
IDENTIFICATION STAMP DIV. OF THE STATE ARCHITECT
01-110074
AC FLS SS
DATE


BUILDINGS 5 & 6 RENOVATIONS
 San Mateo County Community College District

APPROVED
 DIV. OF THE STATE ARCHITECT
 ARCH. FLS. SS. SS. SS.
 APPL. NO. 110074 DATE 5/22/10

CAÑADA COLLEGE
 4200 Farm Hill Boulevard
 Redwood City, CA 94061

ENLARGED SITE PLAN

Date 08/29/08 Drawing Number
 Scale AS NOTED **A0.8**
 Project Number 07013

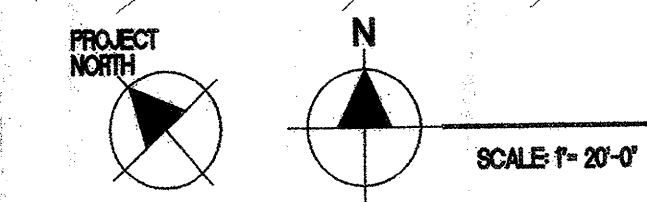

ENLARGED SITE PLAN 1