
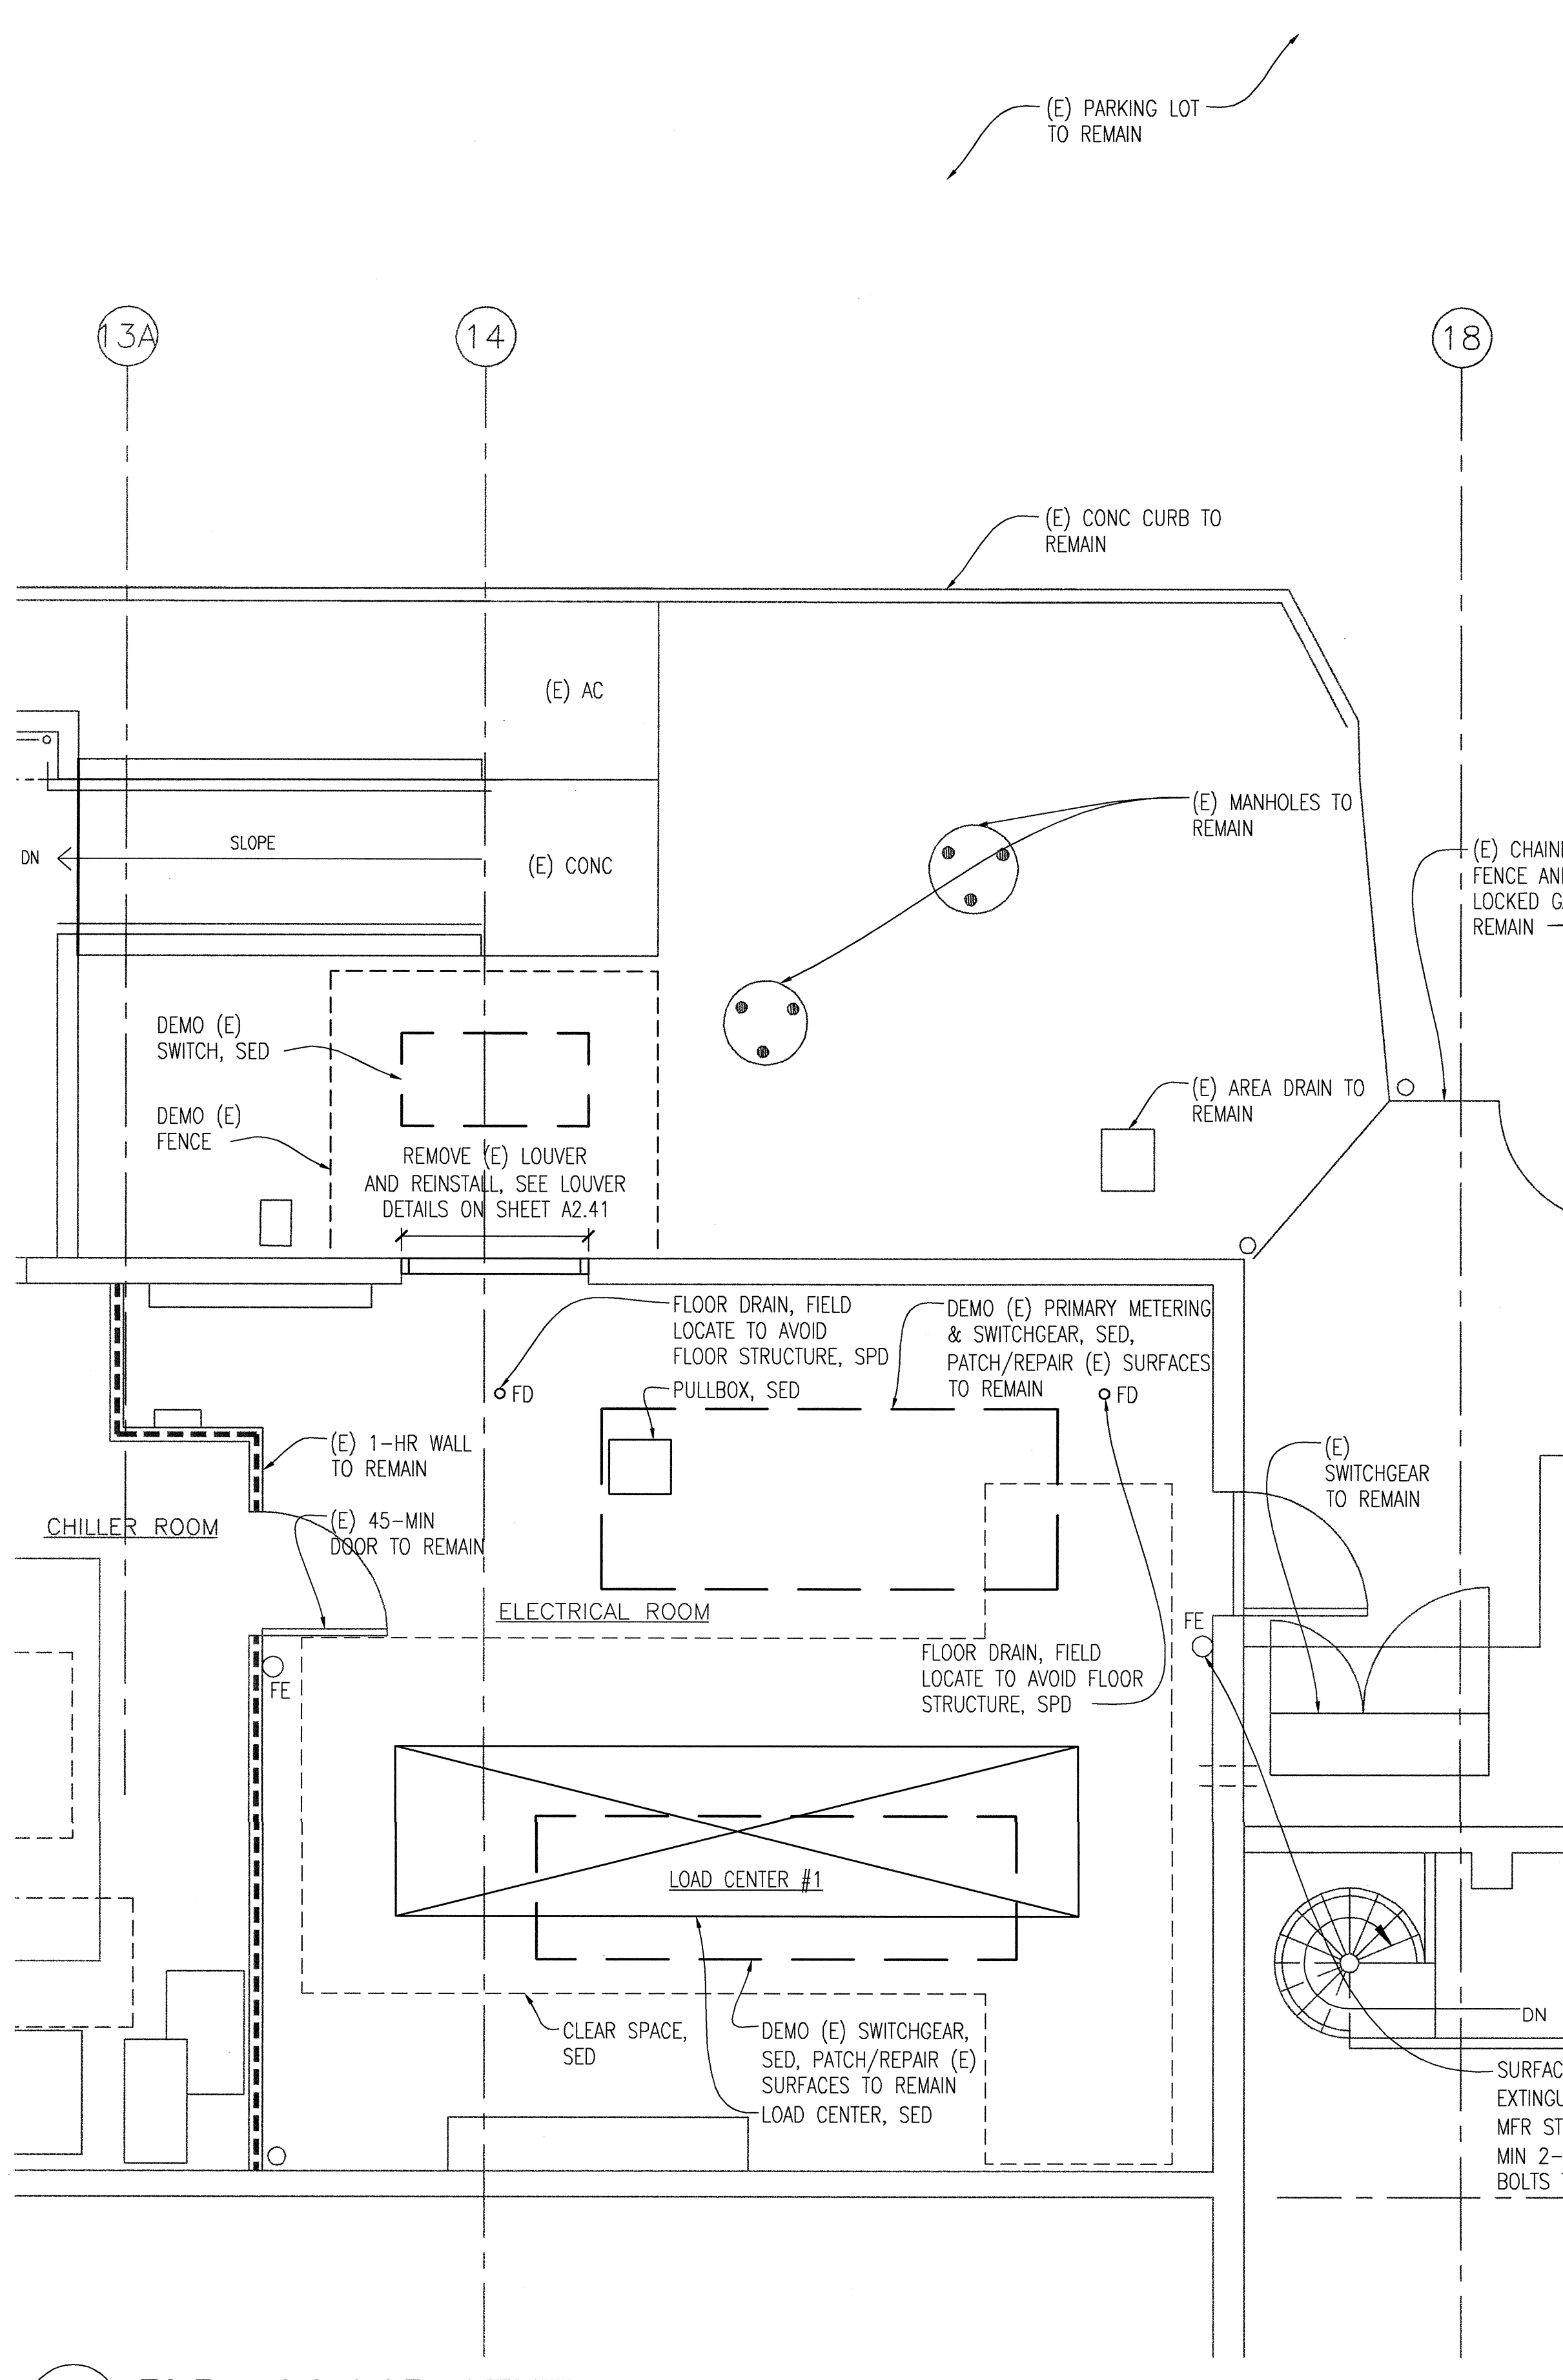


| DOOR SCHEDULE - BLDG 3 | | | | | | | | | | |
|------------------------|--------|-----------------------|-----|-----|------|---------|---------|---------|-----|--|
| DOOR | TYPE | SIZE | DR | FR | RATE | DETAILS | | | HDW | REMARKS |
| | | | | | | HEAD | JAMB | SILL | | |
| 3A | GATE-3 | PR 6'-0" X HEIGHT VIF | STL | STL | NA | PER MFR | PER MFR | PER MFR | 05 | GATE SHALL MATCH (E) ADJACENT FENCE HEIGHT |

| DOOR TYPE LEGEND | |
|------------------|---|
| | <p>ACTIVE LEAF</p> <p>HEAVY DUTY GATE HINGES TYP</p> <p>CHAINLINK FABRIC TYP</p> <p>PADLOCK LOCKING DEVICE</p> <p>CANE BOLT, INACTIVE LEAF</p> <p>6'-0"</p> <p>GATE-3</p> |

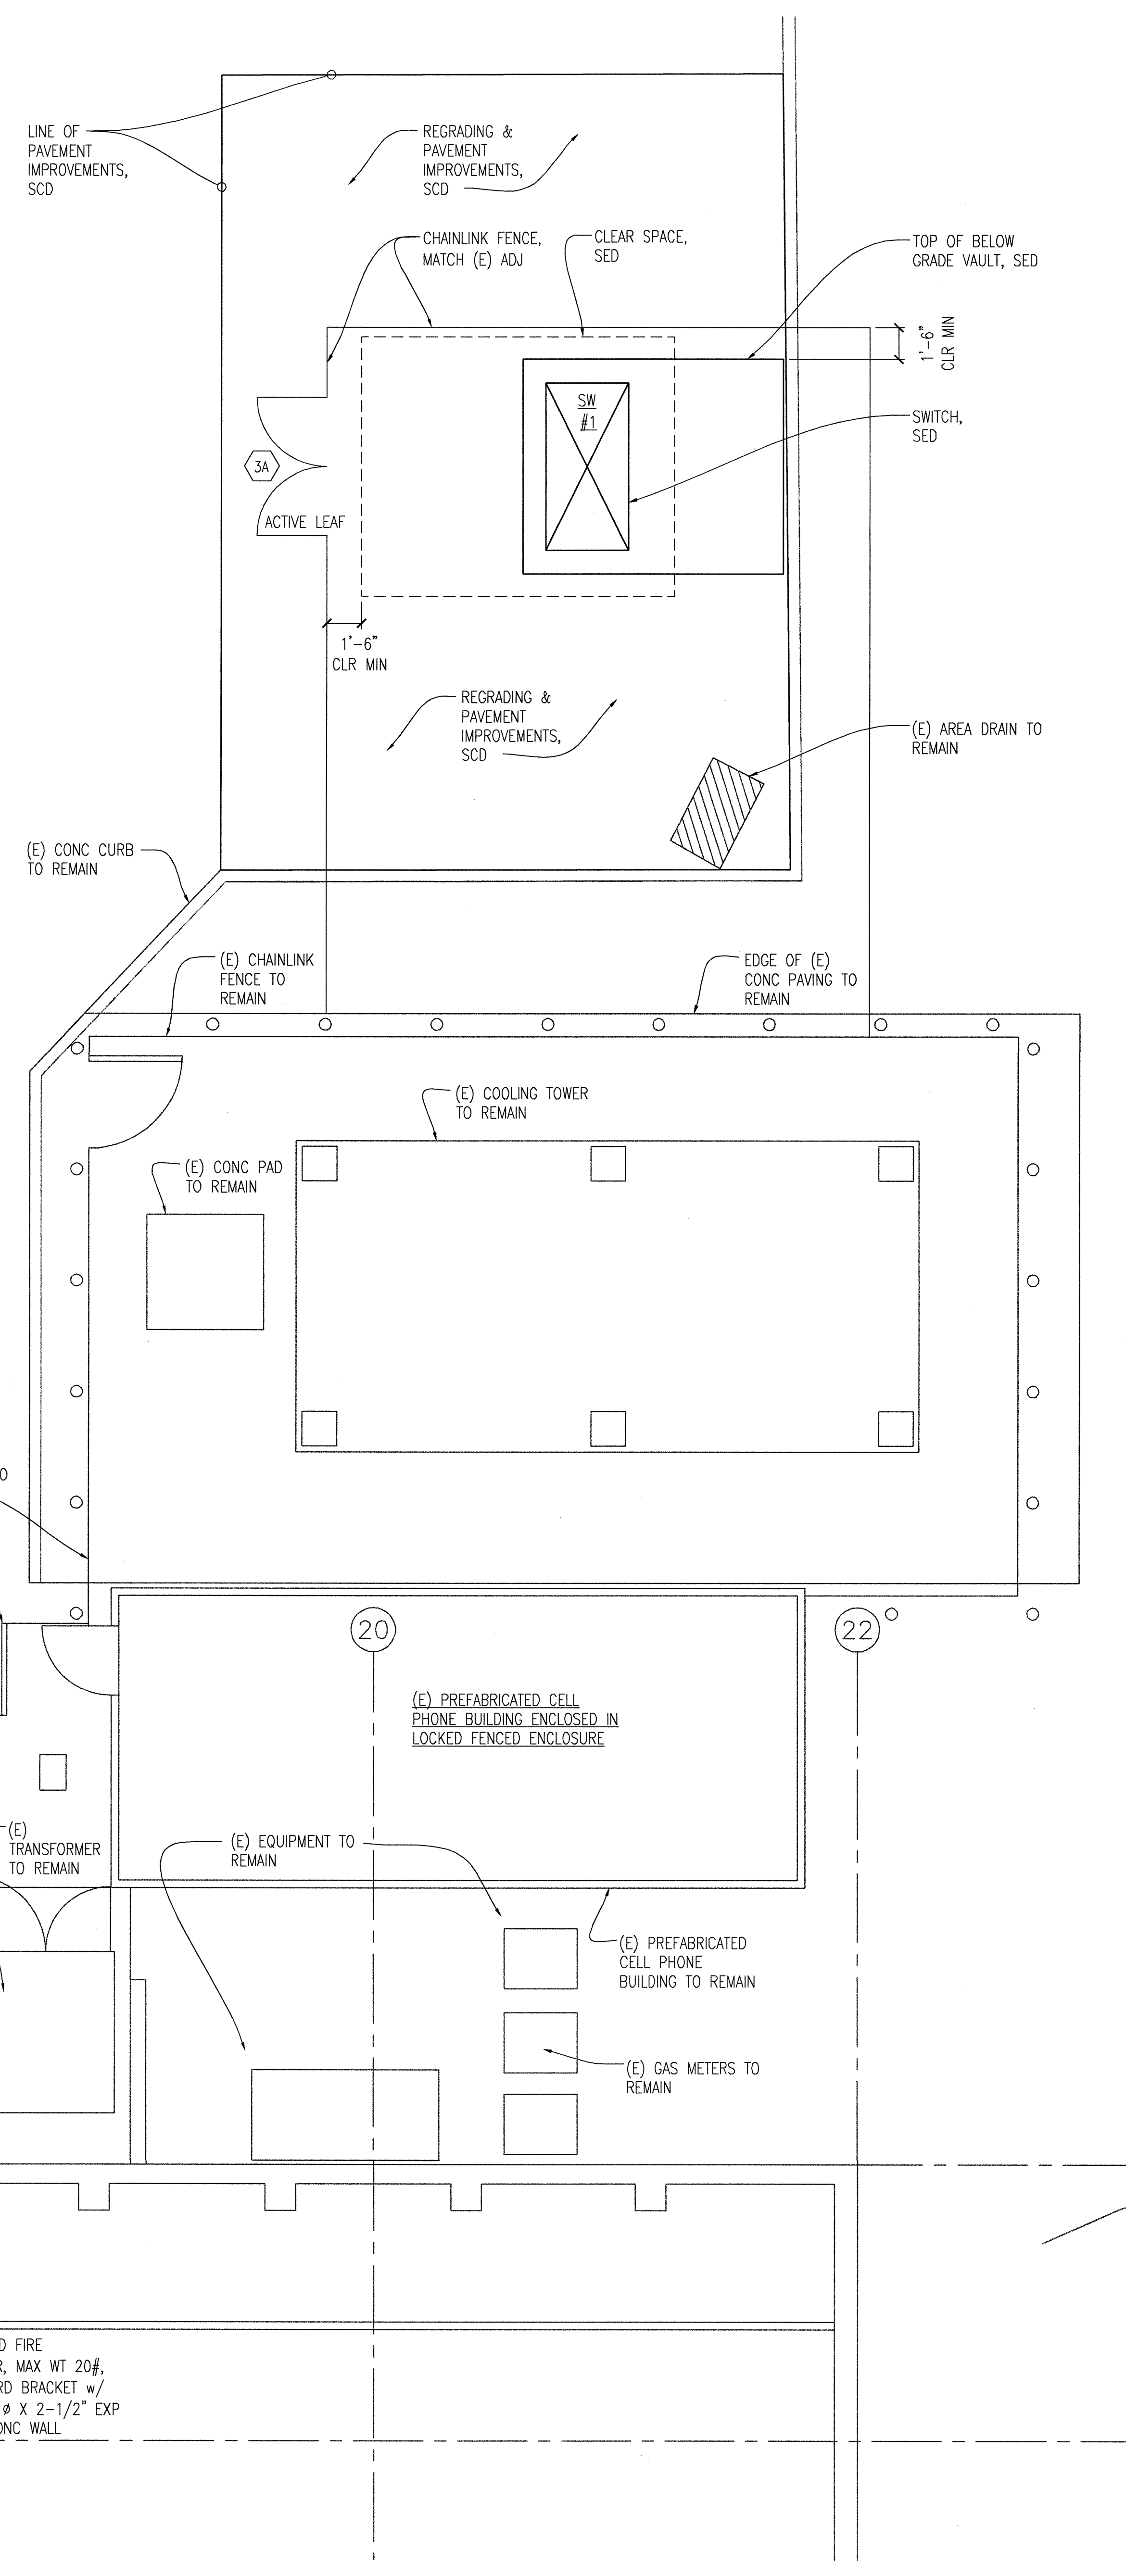

noll & tam
architects and planners

725 Heinz Avenue
Berkeley, CA 94710
510.649.3295
fax 510.649.3008

IDENTIFICATION STAMP
DIVISION OF THE STATE ARCHITECT

APPLICATION NUMBER: 05-111618
AC: [Signature] FILE: [Signature] DATE: 2/19/11

CALIFORNIA STATE FIRE MARSHAL
APPROVED

APPROVAL OF THIS PLAN DOES NOT AUTHORIZE OR APPROVE ANY
OMISSION OR DEVIATION FROM APPLICABLE REGULATORY FINAL
APPROVAL IS SUBJECT TO FIELD INSPECTION. ONE SET OF APPROVED
PLANS SHALL BE AVAILABLE ON THE PROJECT SITE AT ALL TIMES.

REVIEWED BY: _____ DATE: _____

CAÑADA COLLEGE

Electrical
Infrastructure
Replacement
Project

4200 Farm Hill Blvd
Redwood City, CA 94061

BID SET

SHEET TITLE
Bldg 3 Load Center #1-Plan

| REVISIONS | | |
|-----------|------|-------------|
| NO. | DATE | DESCRIPTION |
| | | |
| | | |
| | | |

DATE: January 14, 2011
DRAWN: TC/AL
CHECKED: MM
SCALE: 1/4" = 1'-0"
JOB NO.: 2921.01
SHEET NUMBER

LEGEND

○ ○ CHAINLINK FENCE

▬▬▬▬ 1-HR WALL

Reference North

SEE A0.01 FOR KEY PLAN

A2.21