

LEGEND

- CASEWORK, GROUP 1
- FURNITURE/EQUIPMENT SHOWN DASHED, N.I.C., GROUP 2
- CASEWORK PROVIDED BY FRANKLIN FIXTURES

- GENERAL NOTES**
1. FURNITURE N.I.C., SHOWN FOR REFERENCE ONLY BANQUETTE @ WALL CFO
 2. FOR CASEWORK NOTES, SEE FLOOR PLANS
 3. LAYOUT PROVIDED TO COORDINATE POWER, LIGHTING, FINISH
 4. TIERED CLASSROOMS IN BASE BUILDING CONTRACT. REFER TO ENLARGED PLANS, SHEET 06,08/A1.8

This and all other project documents are the property of McCarthy Building Companies, Inc. and shall remain the property of McCarthy Building Companies, Inc. until the project is completed. No part of this document may be reproduced, stored in a retrieval system, or transmitted in any form or by any means, electronic, mechanical, photocopying, recording, or by any information storage and retrieval system, without the prior written permission of McCarthy Building Companies, Inc. The user of this document shall be deemed to have accepted the terms and conditions of this license. The user shall be responsible for obtaining all necessary permits and approvals for the use of this document. 

© Copyright 2008

College of San Mateo
Building 10N
San Mateo, CA
Developed for
San Mateo County Community College District


Date	Revision	Description

Revision	Description	Date
000000	100% Design Development	07/20/06
000001	100% Construction Documents	07/20/06
000002	100% Construction Documents	07/20/06
000003	100% Construction Documents	07/20/06
000004	100% Construction Documents	07/20/06
000005	100% Construction Documents	07/20/06

Job No.	27082.20
Date	March 2008
Drawn by	
Checked by	
Scale	1/8" = 1'-0"

FIRST FLOOR FURNITURE & EQUIP PLAN (N)

A28.1

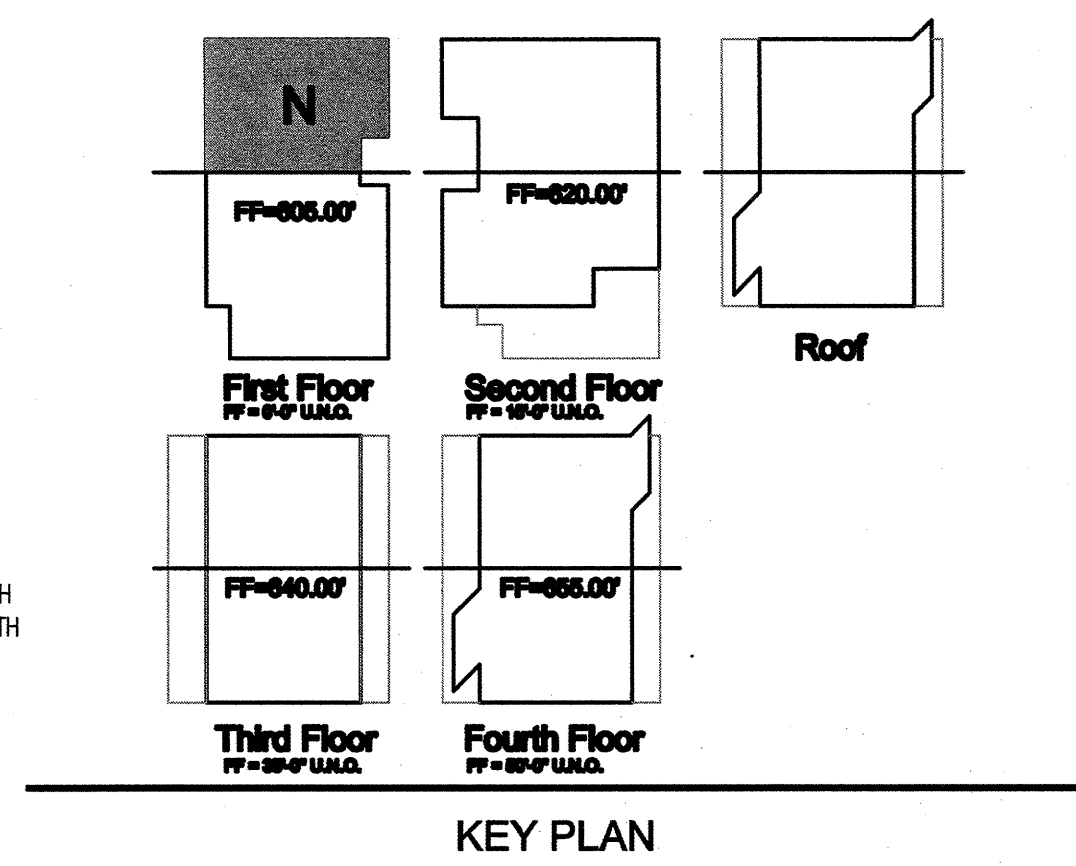

FIRST FLOOR FURNITURE & EQUIPMENT PLAN (N), FOR REFERENCE 08