


LEGEND

- CASEWORK, GROUP 1
- FURNITURE/EQUIPMENT SHOWN DASHED, N.I.C., GROUP 2
- CASEWORK PROVIDED BY FRANKLIN FIXTURES

- GENERAL NOTES**
- FURNITURE N.I.C., SHOWN FOR REFERENCE ONLY BANQUETTE @ WALL CFO
 - FOR CASEWORK NOTES, SEE FLOOR PLANS
 - LAYOUT PROVIDED TO COORDINATE POWER, LIGHTING, FINISH
 - TIERED CLASSROOMS IN BASE BUILDING CONTRACT. REFER TO ENLARGED PLANS, SHEET 06,08/A1.8

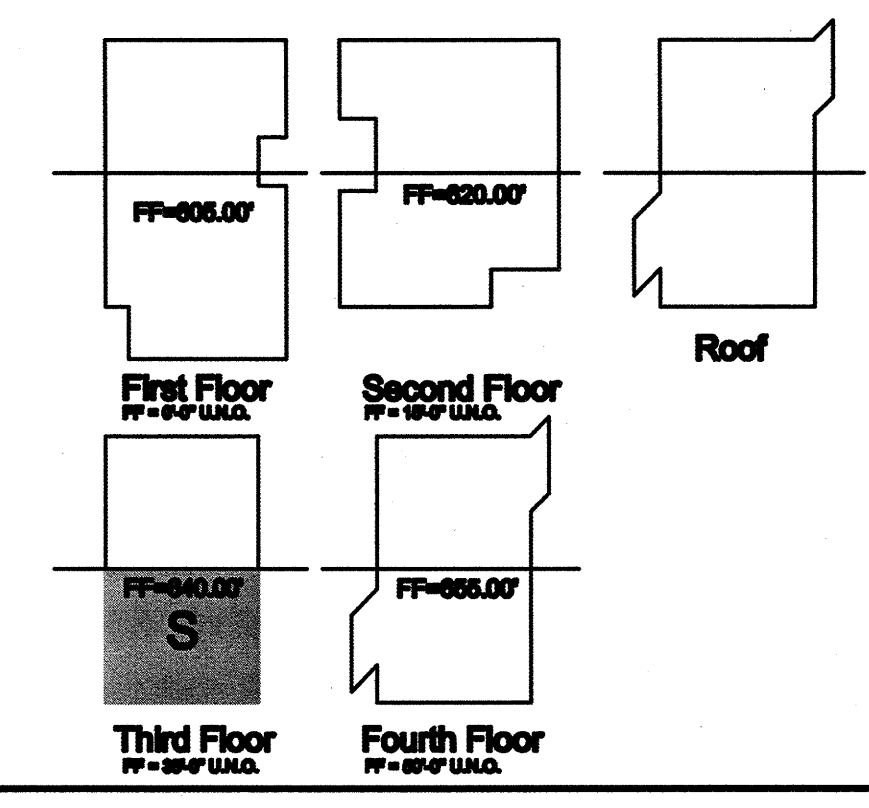

THIRD FLOOR FURNITURE & EQUIPMENT (S), FOR REFERENCE 08

MCCARTHY
LPA KH

McCarthy Building Companies, Inc.
343 Sansome Street, 14th Floor
San Francisco, California 94104
P 415 397-5157
F 415 397-5999

IDENTIFICATION STAMP
DIVISION OF THE STATE ARCHITECT
OFFICE OF REGULATION SERVICES
APPL # 01-110095
DATE MAR 1 9 2009
FILE NUMBER 41-01



This and all other project documents and all ideas, aesthetic and design concepts herein are the property of LPA, KH, LPA and KH and shall not be used or copied in any project or design without the written consent of LPA, KH, LPA and KH. LPA and KH shall not be held responsible for any errors or omissions in this document. 

College of San Mateo
Building 10N
San Mateo, CA
Developed for
San Mateo County Community College District

Revision	Description	Date
01	100% Design Development	06/03/09
02	90% Construction Documents	07/20/09
03	100% Construction Documents	08/11/09
04	100% Construction Documents	08/11/09
05	100% Construction Documents	08/11/09

Job No. 27082.20
Date March 2009
Drawn by
Checked by
Scale 1/8" = 1'-0"
THIRD FLOOR FURNITURE & EQUIPMENT PLAN (S)
A28.6