




MATCH LINE - SEE SHEET A28.7


LEGEND

[Pattern]	CASEWORK, GROUP 1
[Pattern]	FURNITURE/EQUIPMENT SHOWN DASHED, N.I.C., GROUP 2
[Pattern]	CASEWORK PROVIDED BY FRANKLIN FIXTURES


- GENERAL NOTES**
1. FURNITURE N.I.C., SHOWN FOR REFERENCE ONLY BANQUETTE @ WALL CFO
 2. FOR CASEWORK NOTES, SEE FLOOR PLANS
 3. LAYOUT PROVIDED TO COORDINATE POWER, LIGHTING, FINISH
 4. TIERED CLASSROOMS IN BASE BUILDING CONTRACT. REFER TO ENLARGED PLANS, SHEET 06,08/01.8

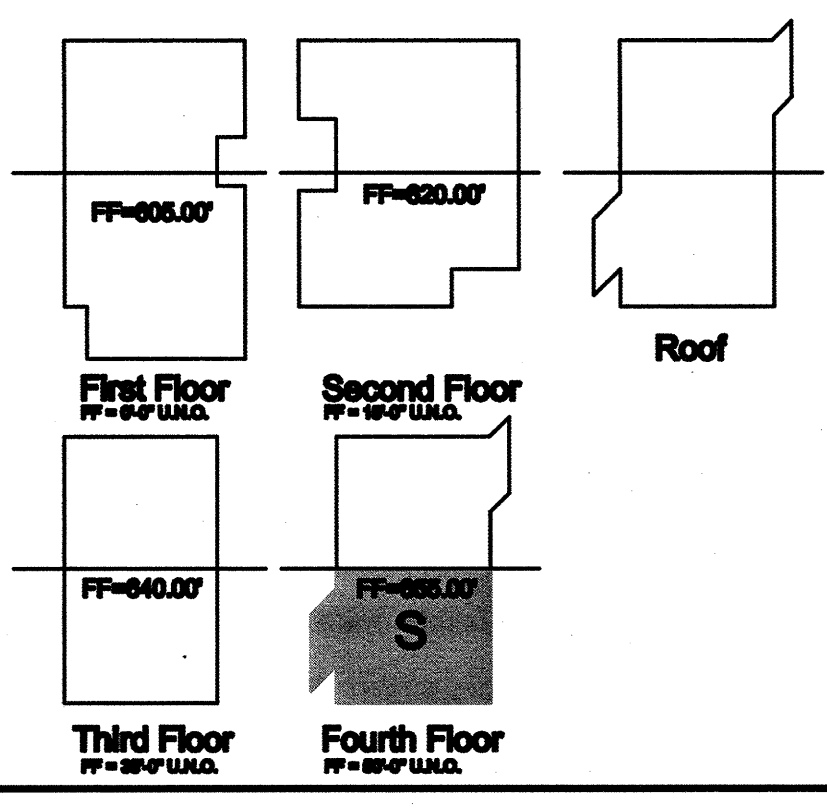

FOURTH FLOOR FURNITURE & EQUIPMENT (S), FOR REFERENCE 08

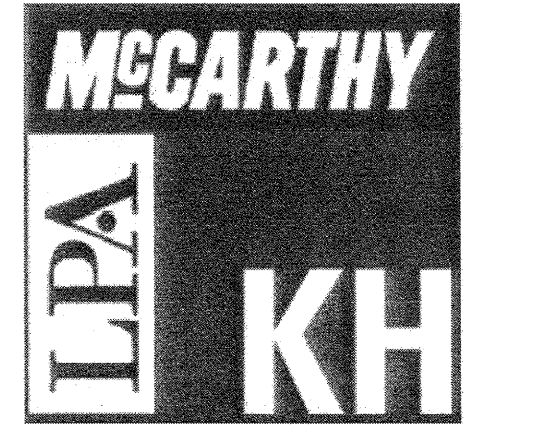

McCarthy Building Companies, Inc.
 343 Sansome Street, 14th Floor
 San Francisco, California 94104
 P 415 397-5151
 F 415 397-5999

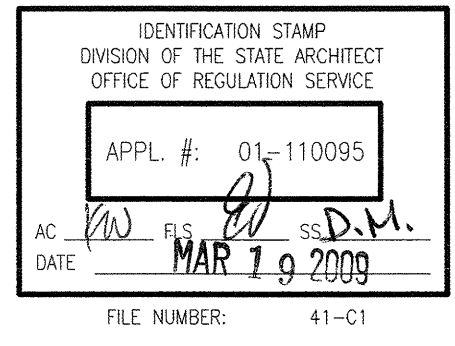

This and all other project documents are the property of McCarthy Building Companies, Inc. and shall remain the property of McCarthy Building Companies, Inc. No part of this document may be reproduced or transmitted in any form or by any means, electronic or mechanical, including photocopying, recording, or by any information storage and retrieval system, without the prior written permission of McCarthy Building Companies, Inc. The user of this document shall be deemed to have accepted the terms and conditions of use set forth herein. McCarthy Building Companies, Inc. is not responsible for any errors or omissions in this document. The user of this document shall be deemed to have accepted the terms and conditions of use set forth herein.

Copyright 2008

College of San Mateo
 Building 10N
 San Mateo, CA
 Developed for
 San Mateo County Community College District

Revision	Description	Date
01	100% Design Development	05/05/08
02	90% Construction Documents	07/22/08
03	80% Construction Documents	08/18/08
04	70% Construction Documents	10/06/08
05	60% Construction Documents	03/11/09

Job No.	27082.20
Date	March 2009
Drawn by	
Checked by	
Scale	1/8" = 1'-0"
FOURTH FLOOR FURNITURE & EQUIPMENT PLAN (S)	
A28.8	