


KEYED NOTES (DENOTED BY #)

1. REMOVE (E) GYP. BOARD CEILING.
2. (E) 2040 TRANSLUCENT CEILING AND GRID TO REMAIN. SEE ELECTRICAL DRAWINGS FOR LIGHT FIXTURES ABOVE CEILING (SHOWN DASHED).
3. (E) WALL-MTD. MECH. EQUIPMENT & DUCTS TO REMAIN.
4. (E) EXPOSED T&G WOOD ROOF DECK TO REMAIN.
5. (E) EXPOSED GLU-LAM BEAMS TO REMAIN.
6. SEE PERMIT PKG. #2 DSA #01-05#16 FOR CONTINUATION.
7. CUT HOLES @ (E) CLG. AS REQ'D FOR PLACEMENT OF (N) CURTAIN TRACK SUPPORT.
8. (E) GYP. BD. CEILING W/ 1"x1" OR 12"x12" GLUED ACOUSTICAL CEILING TILES TO REMAIN.
9. (E) GYP. BD. CEILING TO REMAIN.
10. REMOVE A PORTION OF THE (E) PERFORATED METAL CEILING TILE AND GRID FOR THE CONSTRUCTION OF (N) WALL.
11. (E) PERFORATED METAL CEILING TILES AND GRID TO REMAIN. TYP. AT THE PERIMETER OF THE (E) ROOMS.
12. REMOVE (E) GYP. BD. CEILING WITH ALL ASSOCIATED LIGHTS, FAN. DISPOSE.
13. REMOVE (E) DAMAGED TRANSLUCENT CEILING PANELS. DISPOSE.
14. (E) METAL RACEWAY TO ENCLOSE (E) CAT 5 CABLES AND CONDUIT.
15. DENOTES (E) 1040 SURFACE MOUNTED FLOURESCENT LIGHT FIXTURES TO REMAIN.
16. (E) PLATFORM & (E) WALL ABOVE DECK TO REMAIN.
17. (E) PLATFORM DECK TO REMAIN.
18. (E) ACCESS HATCH TO REMAIN.
19. REMOVE (E) CEILING PANELS, SAVE FOR REINSTALLATION. REINSTALL AFTER MECH DUCT WORK IS COMPLETED. (E) GRID TO REMAIN; PROTECT FROM DAMAGE.
20. REMOVE AND RELOCATE (E) 1040 LIGHT FIXTURE. REF TO A4.2 & ELEC DIAG.
21. PARTIALLY DEMO & REMOVE SECTION OF (E) PERF. MTL. CLG. TILES & CLG. GRID AS REQ'D FOR (N) DOOR/WALL FRAMING, TYP @ HATCHED AREA.

(E) RCP LEGEND

- (E) ACOUSTICAL SUSPENDED CEILING TO BE REMOVED
- (E) 2'-0"x2'-0" ACOUSTICAL SUSPENDED CEILING TO REMAIN
- (E) 12"x12" ACOUSTICAL CEILING TILE TO REMAIN
- (E) 1'-0"x4'-0" SURFACE MOUNTED FLOURESCENT LIGHT FIXTURE TO REMAIN
- (E) 2'-0"x4'-0" SURFACE MOUNTED FLOURESCENT LIGHT FIXTURE TO REMAIN
- (E) INCANDESCENT LIGHT FIXTURE TO BE REMOVED/REMAIN
- DENOTES (E) CAT 5 CABLE & CONDUIT TO REMAIN


KEY PLAN

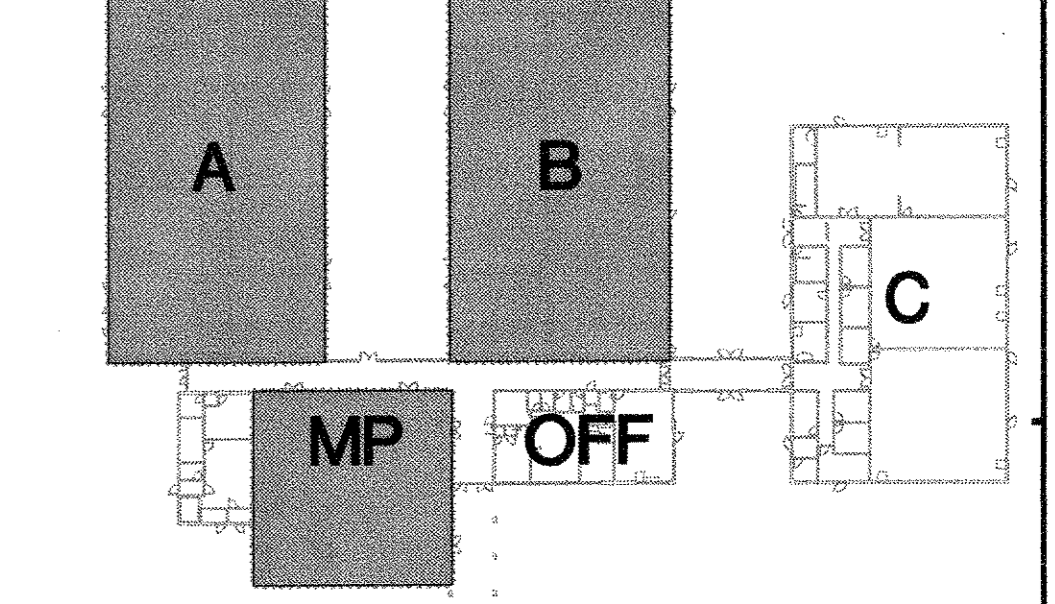

DEMOLITION REFLECTED CEILING PLAN
 1/8"=1'-0"
 0 2 4 8 16 24'

REF. TO PERMIT PACKAGE #2, DSA APPL. # FOR CONTINUATION

Sugimura & Associates Architects
 Architecture • Interiors
 Landscape Architecture
 2155 South Bascom Ave., Suite 200
 Campbell, CA 95008
 408-879-0600 Fx 408-577-6066
 COPYRIGHT © 2003 Sugimura & Associates Architects

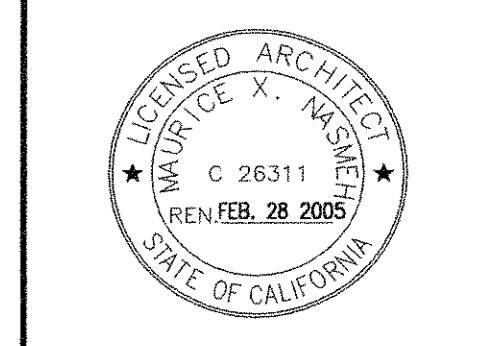

IDENTIFICATION STAMP
 OFFICE OF REGULATION SERVICES
 APP. NO. FILE NO.
 AC. DATE
 Division of the State Architect
 Regional Office
 101
 OAKLAND, CA 94612

DEMOLITION REFLECTED CEILING PLAN
PACIFIC HEIGHTS
SKYLINE COLLEGE SWING SPACE
PERMIT PACKAGE #3
SKYLINE COLLEGE
3300 COLLEGE DRIVE
SAN BRUNO, CA 94066

REVISIONS

NO.	ITEM	DATE
1	DSA BACKCHECK	5/26/04
2	CONSTRUCTION ISSUE	6/10/04
3	CONFORM SET	4/14/04

CLIENT APPROVAL:
 DRAWN BY:
 CHECKED BY:
 JOB NO: 2145.002
 DATE: 13 FEB 2004