
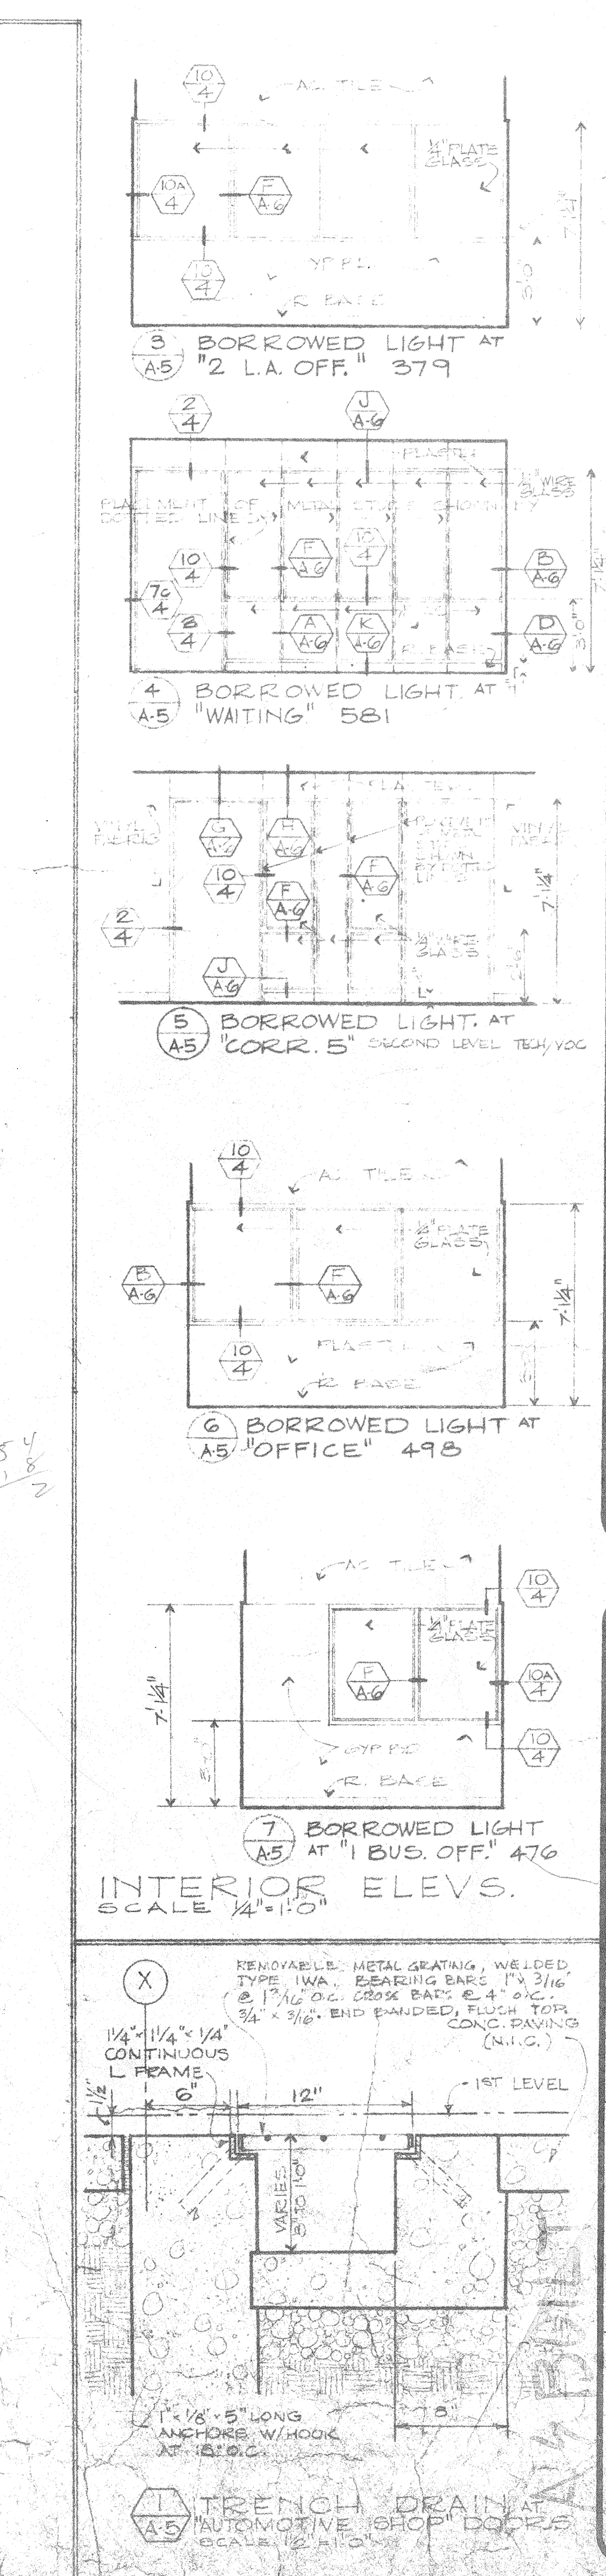
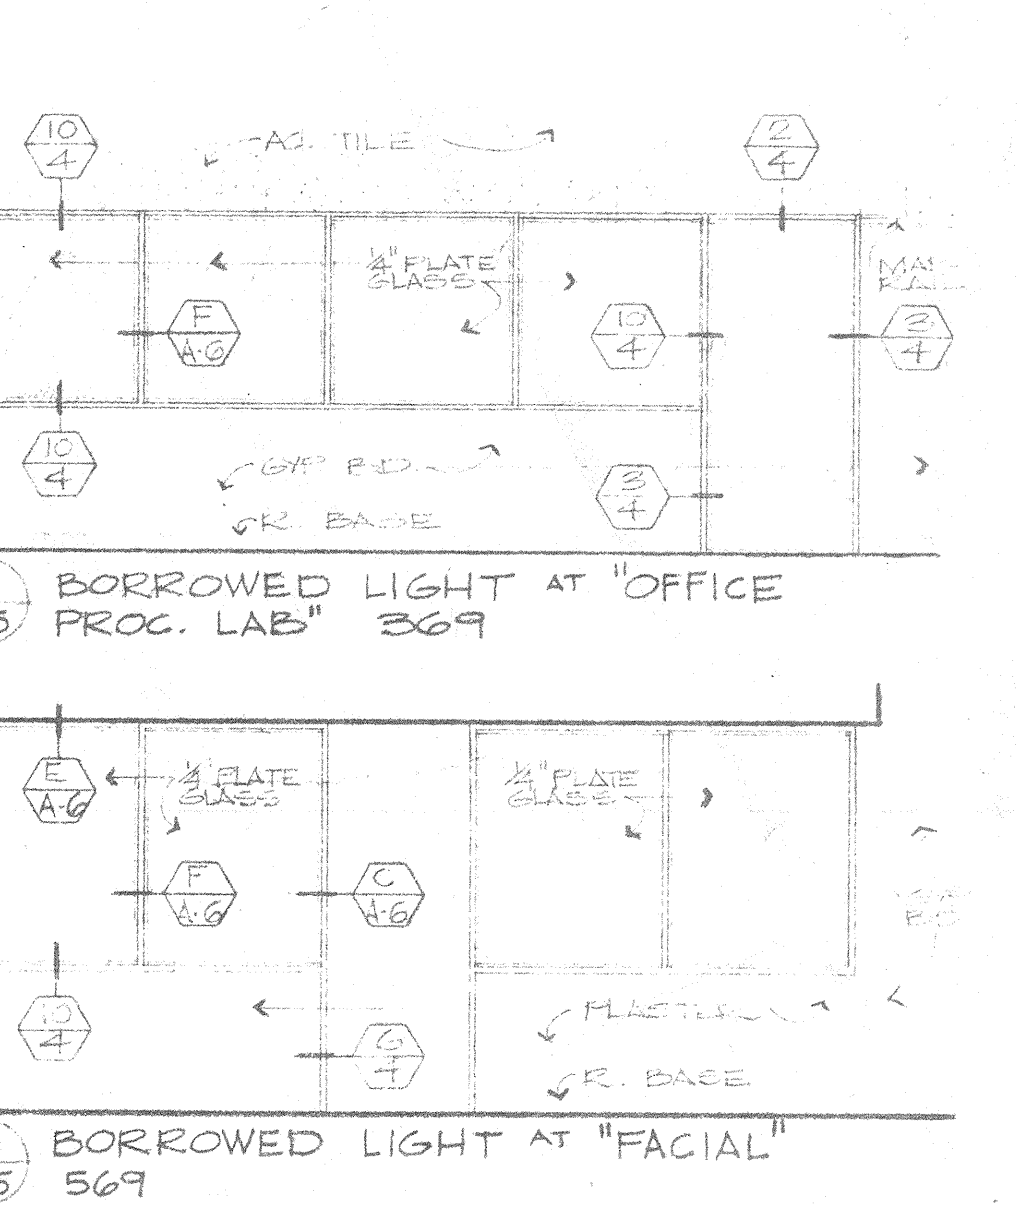
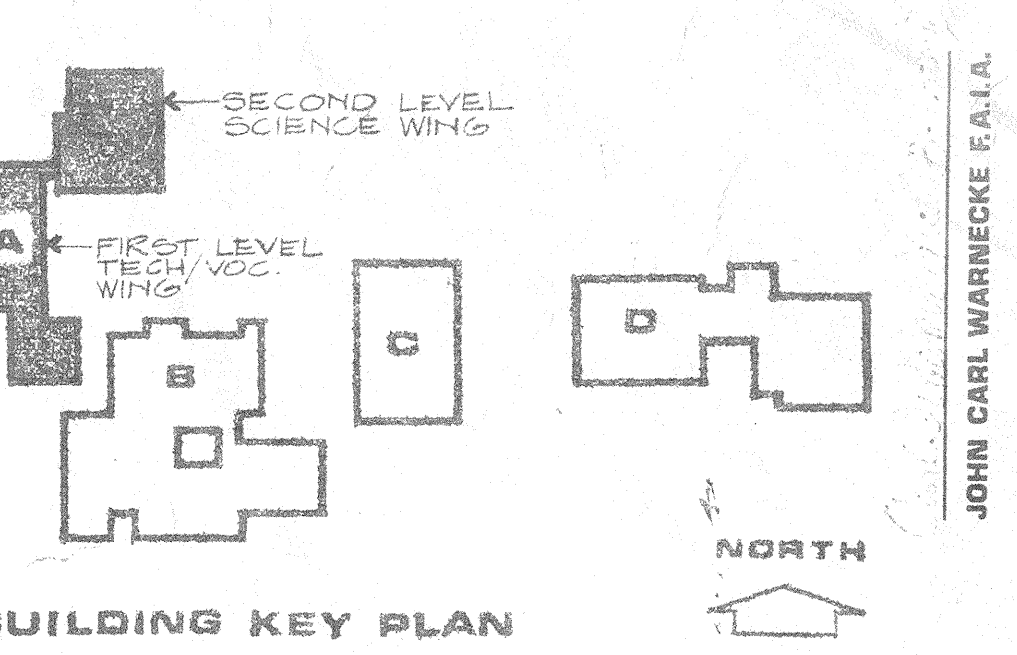


DOOR SCHEDULE

NO.	TYPE	TRICK	MAT'L	LABEL	HARD-WARE	MAT'L	FIN.	WALL	JAMB	HEAD	REMARKS
1	1/4"	R	20000	---	---	---	---	STEEL	---	---	---
2	1/4"	R	20000	---	---	---	---	STEEL	---	---	---
ROOM FINISH SCHEDULE

ROOM NUMBER	ROOM NAME	FLOOR	BASE	WAINSCOT	WALLS	CEILING	REMARKS
222	VESTIBULE	VAT WAX	---	---	PLAS. VINYL	PLAS. VINYL	8'-0"
223	VESTIBULE	VAT WAX	---	---	PLAS. VINYL	PLAS. VINYL	8'-0"
271	BLEC. CLOSET	CONC. W/GR	---	---	PLAS. CONC.	NO PAINT	2 1/2" DIA. PIPES EACH SIDE OF PARTITION. SEE CONG. DRAWING.
272	MECH.	CONC. W/GR	---	---	PLAS. CONC.	NO PAINT	SEE CONG. DRAWING.
273	STAIR 4	CEM. W/GR	---	---	PLAS. CONC.	SPRINT TEXT.	---
274	STAIR 5	CONC. W/GR	---	---	PLAS. CONC.	NO PAINT	PARTITION TO UNDERSIDE OF CONG. STRUCT. SLAB ABOVE SEE 275
275	ELEVATOR	CONC. W/GR	---	---	PLAS. CONC.	NO PAINT	PARTITION TO UNDERSIDE OF CONG. STRUCT. SLAB ABOVE SEE 275
276	STAIR 6	CONC. W/GR	---	---	PLAS. CONC.	NO PAINT	---
277	STAIR 7	CONC. W/GR	---	---	PLAS. CONC.	NO PAINT	---
278	STAIR 8	CONC. W/GR	---	---	PLAS. CONC.	NO PAINT	---
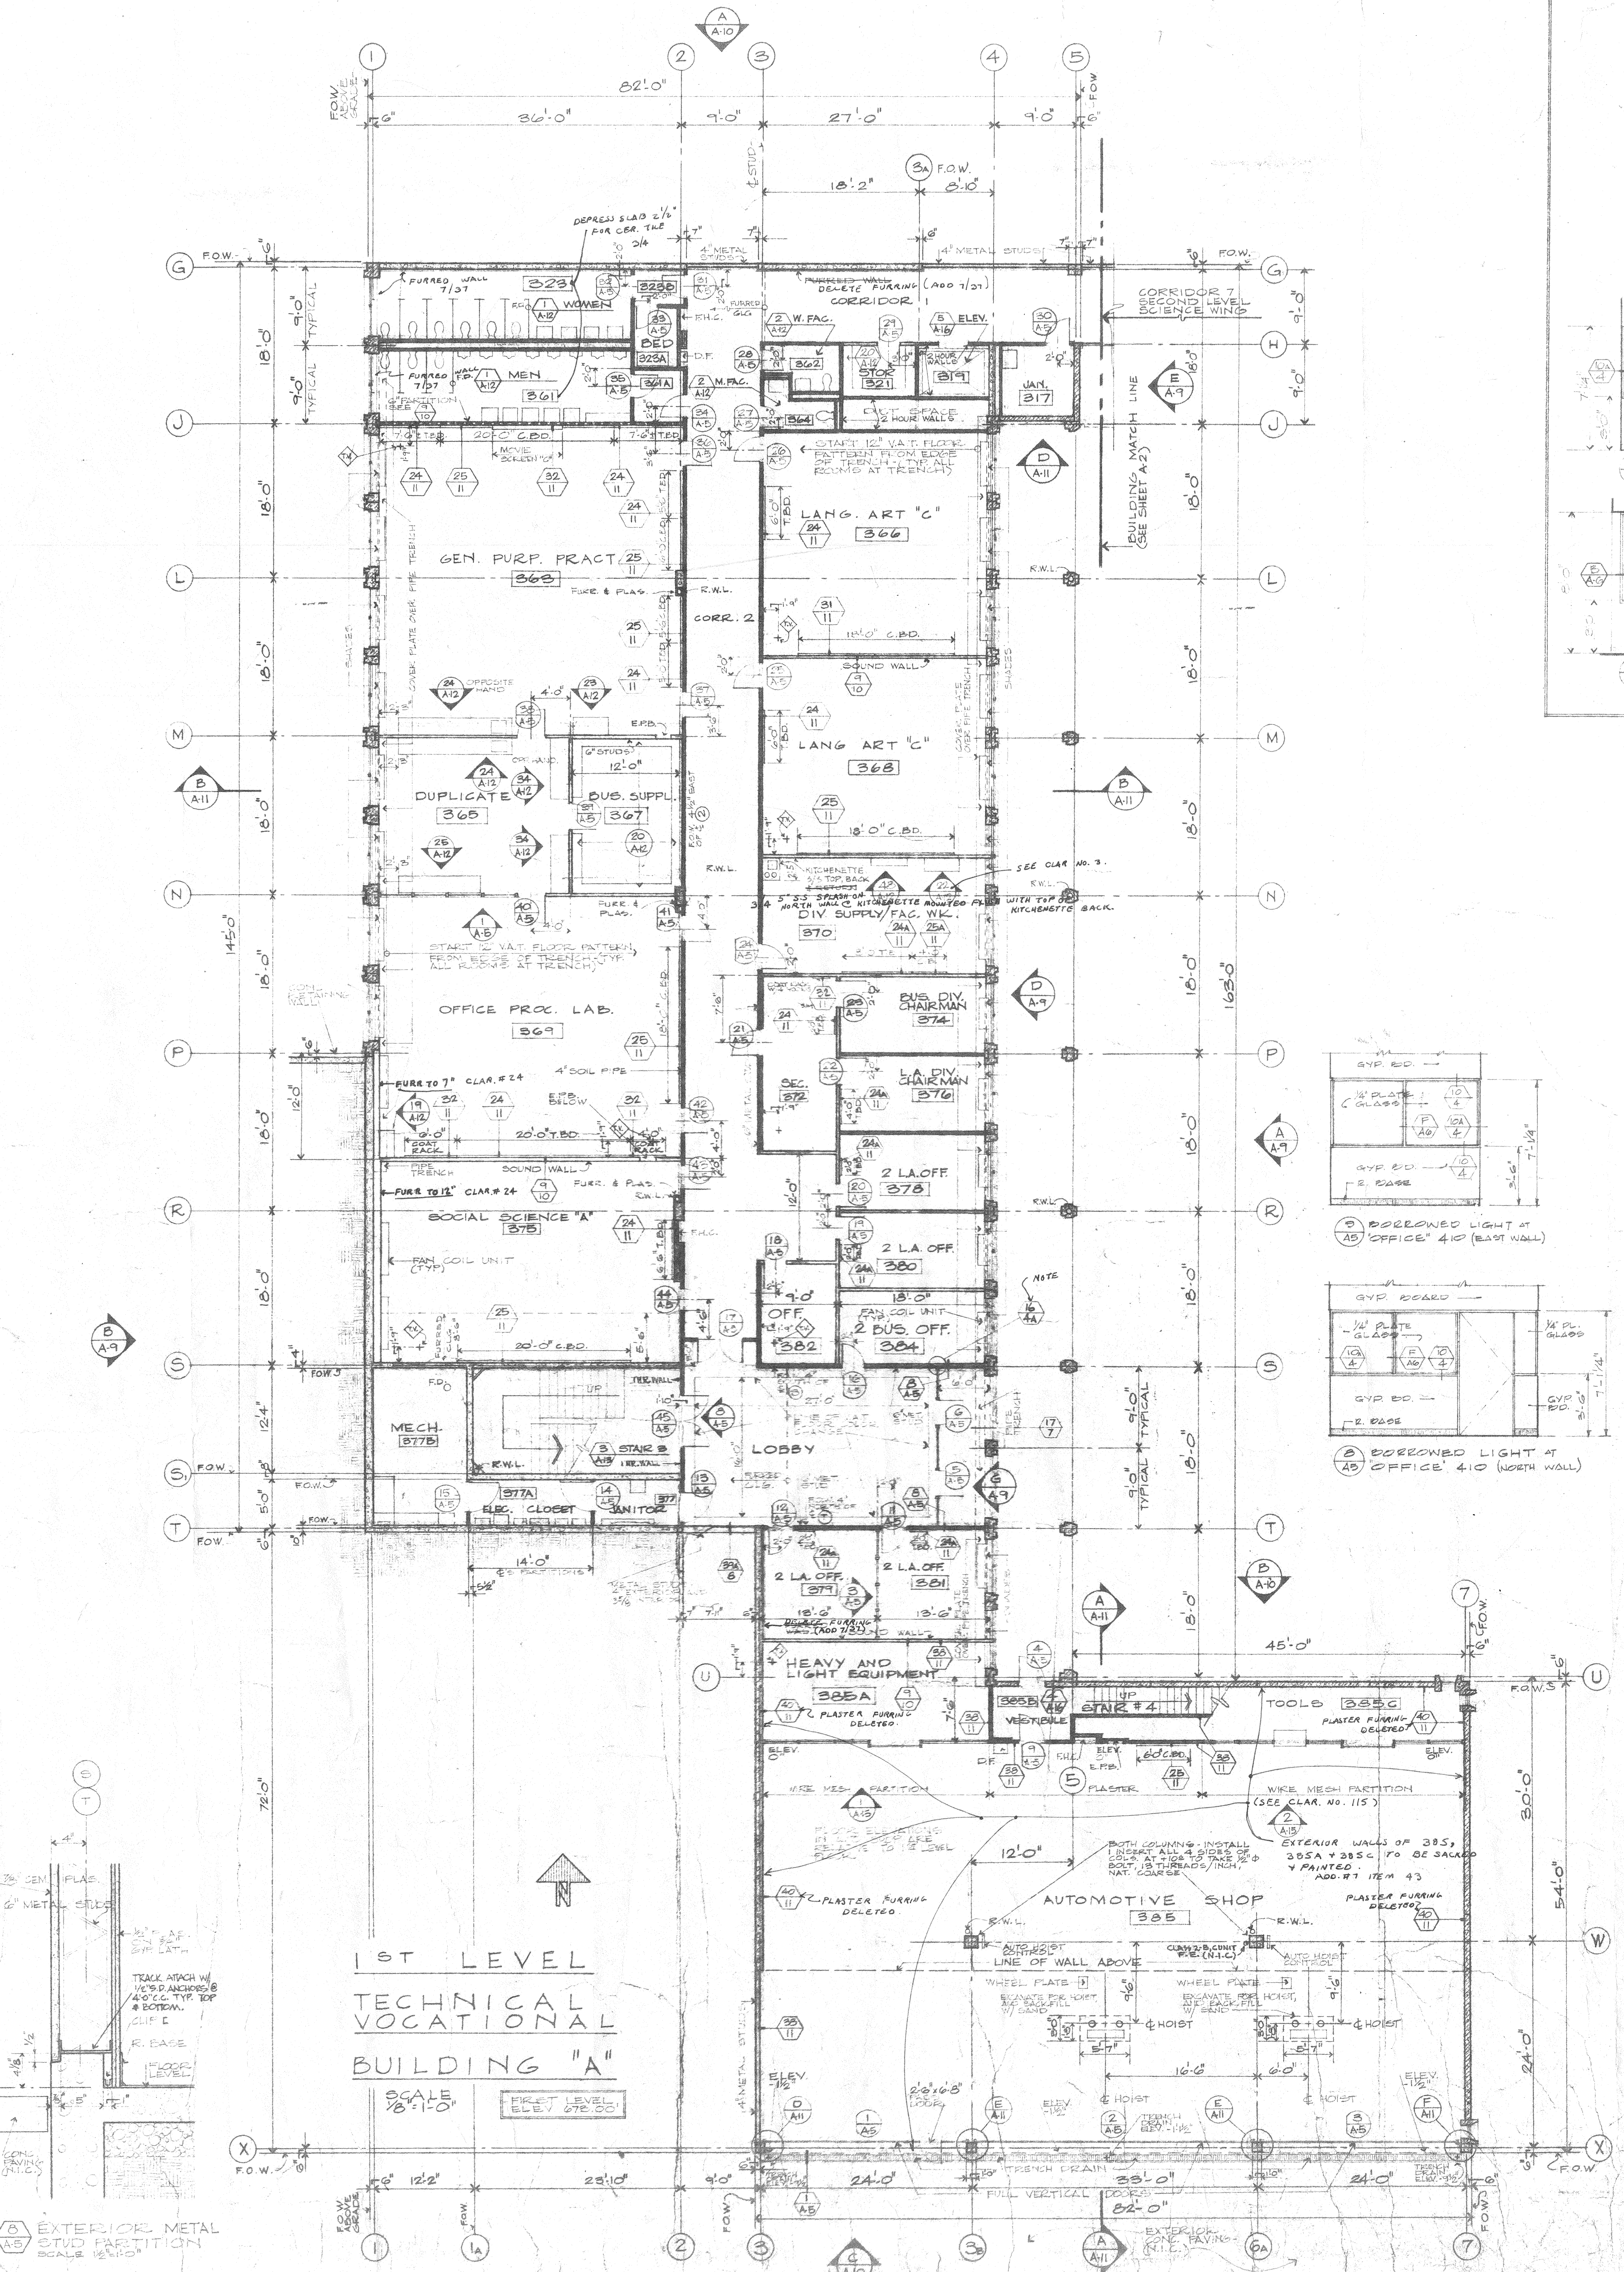

JOHN CARL WARNECKE AND ASSOCIATES
ARCHITECTS AND PLANNING CONSULTANTS
61 NEW MONTGOMERY STREET SAN FRANCISCO

COLLEGE OF SAN MATEO
SAN BRUNO CALIFORNIA

BUILDING A SCIENCE, TECH/VOC.
TECH/VOC. 1ST LEVEL PLAN - FIN & DOOR SCHEDULE

SCALE AS NOTED
JOB NO. 64-18
D.R. E.F.U.
CHECKED BY
DATE 8/16/67

SHEET NUMBER
A5
OF 20 SHEETS
REVISION NO.

NO. REVISION DESCRIPTION DATE APPROVED