
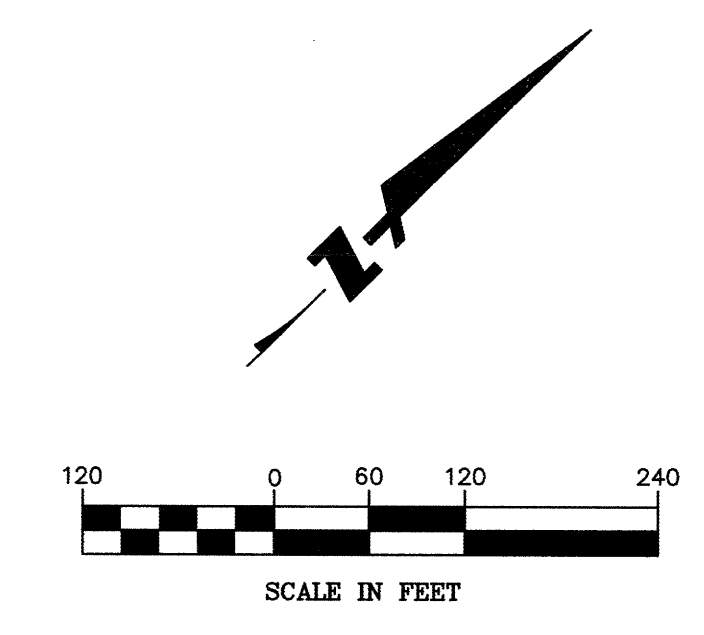
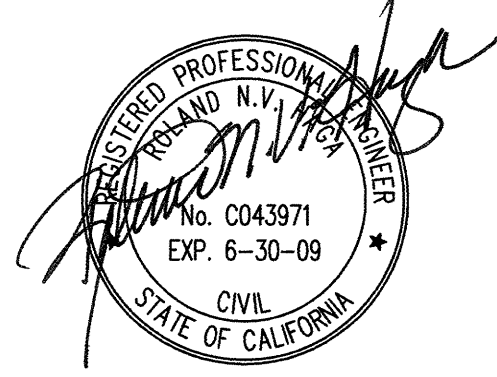


LEGEND
 SLURRY SEAL COAT AND RESTRIPIING



MCCARTHY
LPA KH
 McCarthy Building Companies, Inc.
 343 Sansome Street, 14th Floor
 San Francisco, California 94104
 P 415 | 364-1339
 F 415 | 397-5999

BKF
 ENGINEERS | SURVEYORS | PLANNERS
 255 SHORELINE DRIVE, SUITE 200
 REDWOOD CITY, CA 94065
 PHONE: (650) 482-8300
 FAX: (650) 482-6399



IDENTIFICATION STAMP
 DIV. OF THE STATE ARCHITECT
 OFFICE OF REGULATION SERVICE

APPL. # 01-110097

AC. [Signature] FLS [Signature] SS [Signature]

DATE: APR 09 2009

FILE NUMBER:

The end of other project documents and all fees, methods and design incorporated herein are instruments of service. All project documents are the property of BKF, Inc. BKF and certain consultants are to be held liable for any project or program errors or omissions in the contract. BKF and certain consultants are not to be held liable for any errors or omissions in the contract.

© Copyright 2008

College of San Mateo
Site Package
 San Mateo, CA

Developed for
 San Mateo County Community College District

Revision	Description	Date
19	DSA SUBMITTAL	19 SEPT 2008
09	DSA FINAL	09 APRIL 2009

Job No.	27082.30
Date	09 APRIL 2009
Drawn by	MD, JT
Checked by	RH
Scale	1"=120'
MASTER PAVING PLAN	
C1.06	

