


SANDIS
OAKLAND

SCALE: 1"=50'

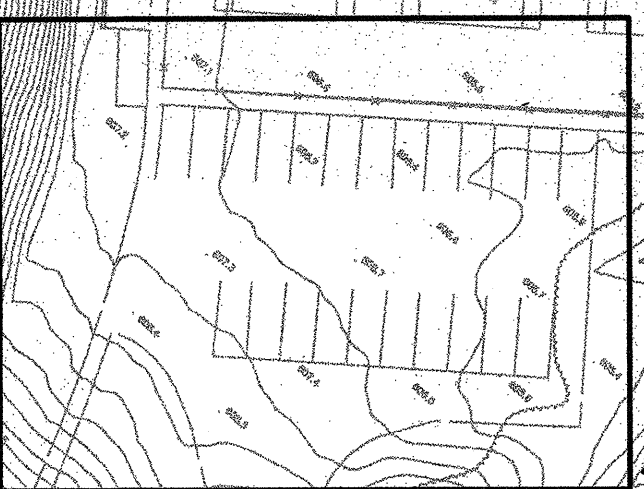

SEE INSET
THIS SHEET

GATES & ASSOCIATES
LANDSCAPE ARCHITECTURE
LAND PLANNING URBAN DESIGN

3671 CROW CANYON RD, SAN RAMON, CA 94583
TEL: 925.736.8176 FAX: 925.838.8901
WWW.DGATES.COM

**CAÑADA
COLLEGE
GATEWAYS
PROJECT**

PROJECT TRACKING #:
IDENTIFICATION STAMP
DIV. OF THE STATE ARCHITECT
OFFICE OF REGULATION SERVICES


APPL 01-109241
AC *JRS* PLS *SS* WLF
DATE FEB-05-2008

**DSA BACKCHECK
FOR PLAN REVIEW ONLY
2-5-2008**

SANDIS
CIVIL ENGINEERS
SURVEYORS
PLANNERS

1721 Broadway, Suite 201
Oakland, CA 94612
P. 510.873.8866
F. 510.873.8868
www.sandis.net

MOUNTAIN VIEW ROSEVILLE OAKLAND

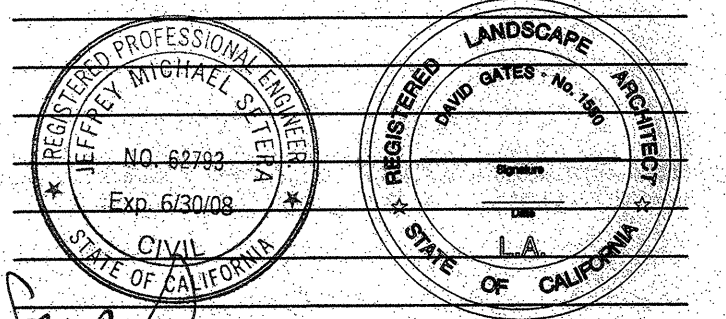

REVISION: DESCRIPTION: DATE:

PROJECT NAME: CAÑADA COLLEGE GATEWAYS
PROJECT NUMBER: P3624
PROJECT FILE:
DRAWN: JRR
CHECK: SMU
DATE: FEBRUARY 5, 2008

Scale:

UTILITY PLAN

C4.3

PROJECT NORTH SHEETS

NOTE
1. CONTRACTOR TO LOCATE AND VERIFY EXISTING UTILITIES,
SIZE LOCATION AND DEPTH.

