



MATCH LINE - SEE SHEET C5.05

MATCH LINE - SEE SHEET C5.06

MATCH LINE - SEE SHEET C5.01

PARKING LOT 3

BUILDING 7

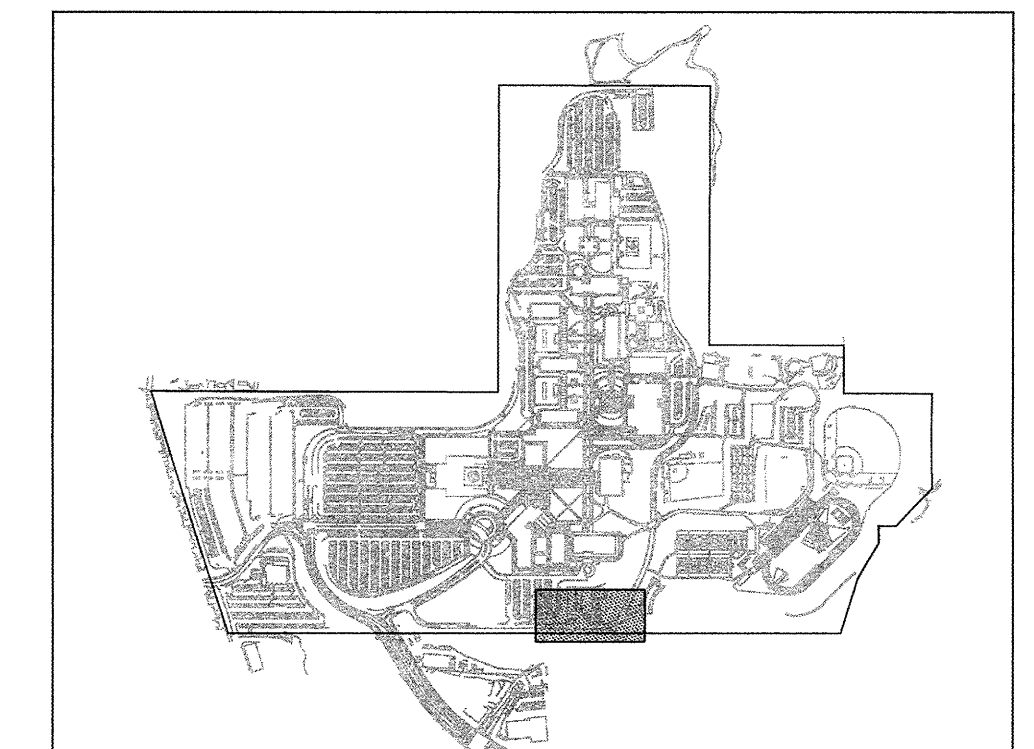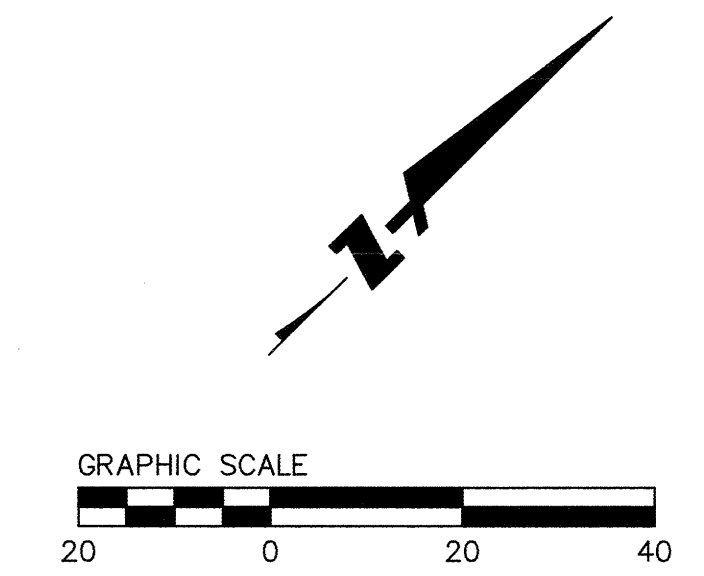

KEYMAP



McCarthy Building Companies, Inc.  
343 Sansome Street, 14th Floor  
San Francisco, California 94104  
P 415 364-1339  
F 415 397-5999



255 SHORELINE DRIVE, SUITE 200  
REDWOOD CITY, CA 94065  
PHONE: (650) 482-8300  
FAX: (650) 482-6399



IDENTIFICATION STAMP  
DIV. OF THE STATE ARCHITECT  
OFFICE OF REGULATION SERVICE  
APPL. # 01-110097  
AC. FILE NO. SS 21  
DATE APR 09 2009  
FILE NUMBER:

This and all other project documents and all ideas, methods and designs incorporated herein are instruments of service. All project documents are the exclusive property of LPA, Inc. and shall remain the property of LPA, Inc. until the project is completed. No part of any project document may be reproduced, stored in a retrieval system, or transmitted in any form or by any means, electronic, mechanical, photocopying, recording, or by any information storage and retrieval system, without the prior written permission of LPA, Inc. LPA, Inc. and its consultants make no representation or warranty as to the accuracy of documents and are not responsible for any discrepancies between project documents and the existing conditions.

© Copyright 2008

College of San Mateo  
Site Package  
San Mateo, CA  
Developed for  
San Mateo County Community College District

Revision	Description	Date

Revision	Description	Date

Job No.	27082.30
Date	09 APRIL 2009
Drawn by	MD, JT
Checked by	RH
Scale	1"=20'

**GRADING & DRAINAGE PLAN**  
**C5.02**