




MATCH LINE - SEE SHEET C5.07

MATCH LINE - SEE SHEET C5.03


MATCH LINE - SEE SHEET C5.05

MATCH LINE - SEE SHEET C5.01

MATCH LINE - SEE SHEET C5.01

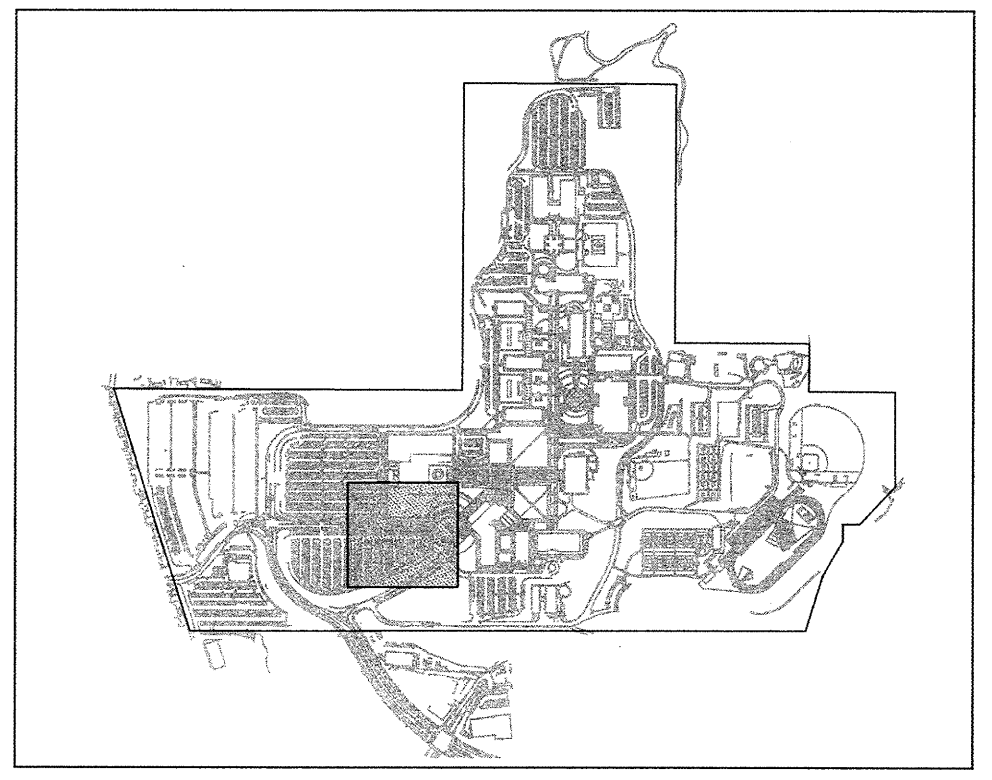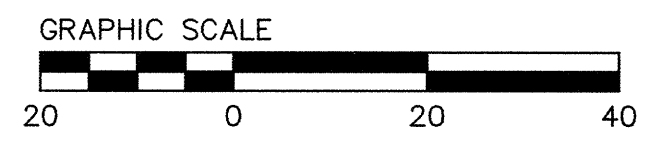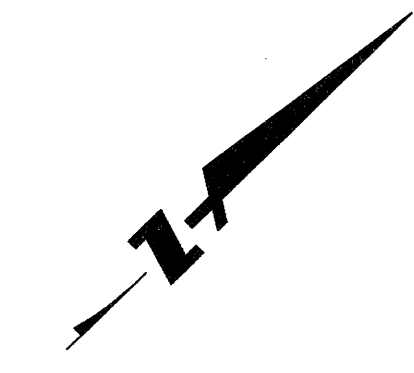


KEYMAP

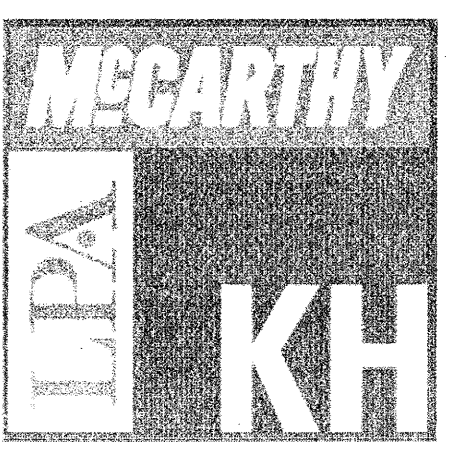

McCarthy Building Companies, Inc.
343 Sansome Street, 14th Floor
San Francisco, California 94104
P 415 | 364-1339
F 415 | 397-5999



ENGINEERS | SURVEYORS | PLANNERS
255 SHORELINE DRIVE, SUITE 200
REDWOOD CITY, CA 94065
PHONE: (650) 482-6300
FAX: (650) 482-6399

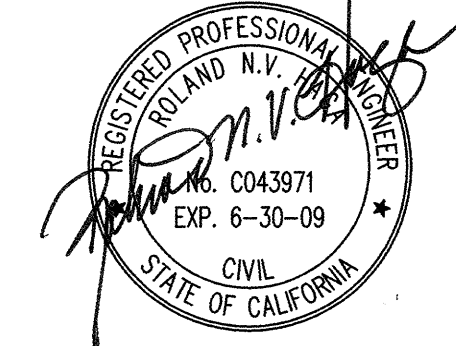

IDENTIFICATION STAMP
DIV. OF THE STATE ARCHITECT
OFFICE OF REGULATION SERVICE
APPL. # 01-110097
AC: _____ FL: _____ SS: _____
DATE: APR 09 2009
FILE NUMBER: _____

This set of other project documents and all ideas, methods and designs incorporated herein are instruments of service. All project documents are the property of McCarthy Building Companies, Inc. No part of any project document may be reproduced, stored in a retrieval system, or transmitted in any form or by any means, electronic, mechanical, photocopying, recording, or by any information storage and retrieval system, without the prior written consent of McCarthy Building Companies, Inc. The user of any project document is authorized to use the information contained herein only for the project and site identified in the title block. Any other use, including but not limited to, reuse, reproduction, or distribution, is prohibited. McCarthy Building Companies, Inc. and its affiliates shall not be held liable for any errors or omissions in this document or for any consequences arising from the use of the information contained herein. The user of any project document is responsible for verifying the accuracy of documents and for any consequences arising from the use of the information contained herein.

© Copyright 2008

College of San Mateo
Site Package
San Mateo, CA
Developed for
San Mateo County Community College District

Revision	Description	Date

Revision	Description	Date

Job No.	27082-30
Date	09 APRIL 2009
Drawn by	MD, JT
Checked by	RH
Scale	1"=20'

GRADING & DRAINAGE PLAN

C5.04