
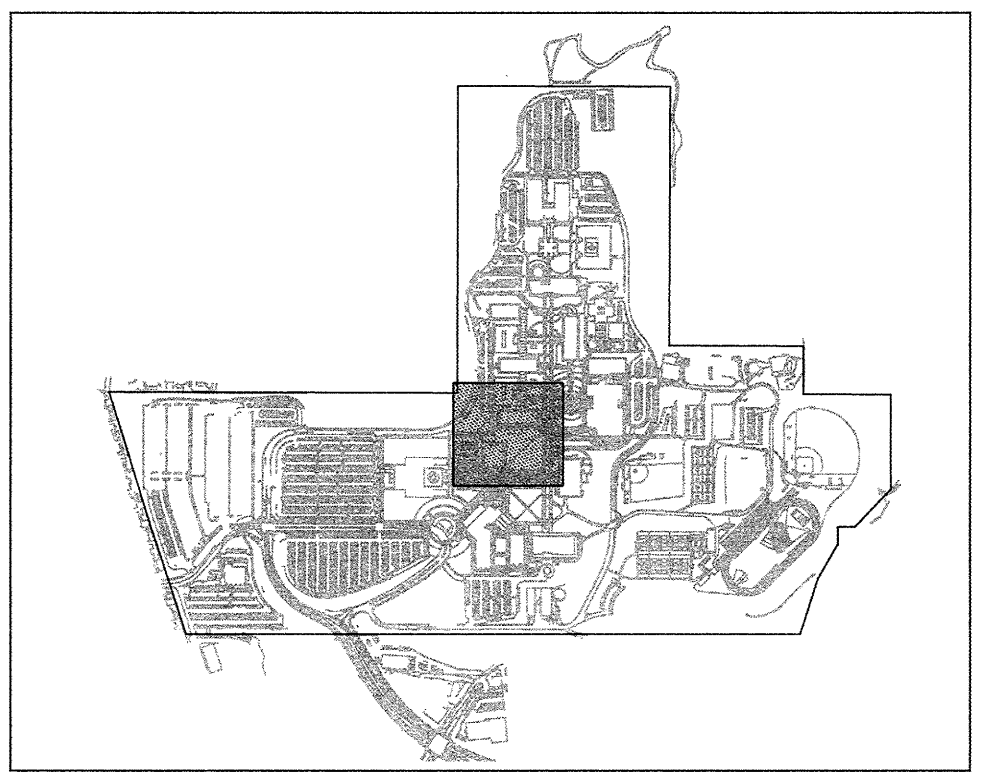


MATCH LINE - SEE SHEET C5.11


MATCH LINE - SEE SHEET C5.07

MATCH LINE - SEE SHEET C5.09

MATCH LINE - SEE SHEET C5.05

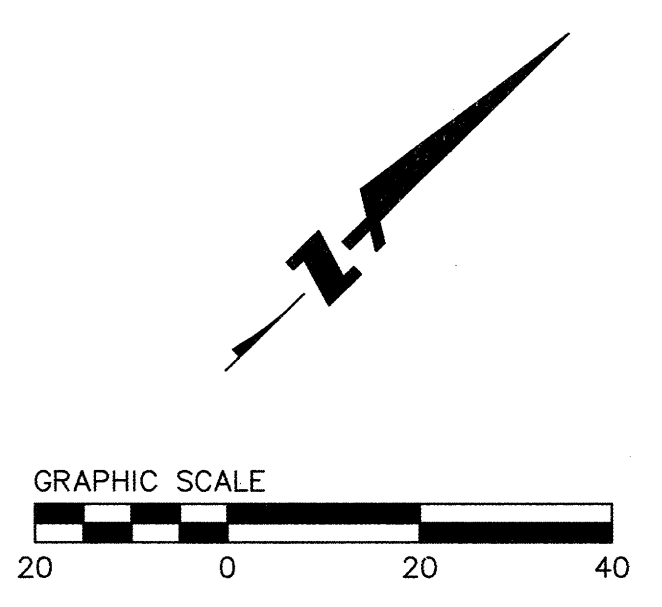


KEYMAP

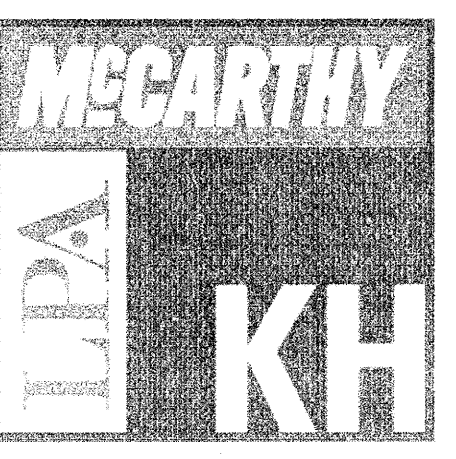

McCarthy Building Companies, Inc.  
343 Sansome Street, 14th Floor  
San Francisco, California 94104  
P 415 | 364-1339  
F 415 | 397-5999



255 SHORELINE DRIVE, SUITE 200  
REDWOOD CITY, CA 94065  
PHONE: (650) 482-4300  
FAX: (650) 482-6399

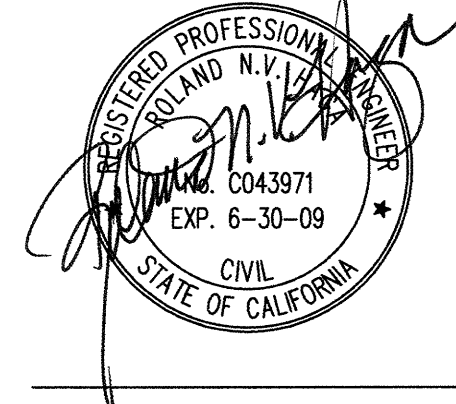

IDENTIFICATION STAMP  
DIV. OF THE STATE ARCHITECT  
OFFICE OF REGULATION SERVICE

APPL. # 01-110097

AC. \_\_\_\_\_ FILED \_\_\_\_\_ SS \_\_\_\_\_ D.M. \_\_\_\_\_

DATE APR 09 2009

FILE NUMBER: \_\_\_\_\_

This set of other project documents and all fees, conditions and design incorporated herein are instruments of service. All project documents are the exclusive property of LPA, Inc. No part of this set of documents may be reproduced, stored in a retrieval system, or transmitted in any form or by any means, electronic, mechanical, photocopying, recording, or by any information storage and retrieval system, without the prior written permission of LPA, Inc. The information contained herein is for informational purposes only and is not intended to constitute an offer of insurance or any other financial product. The information contained herein is not a representation of an offer or making of any contract. LPA and BKF disclaims any and all responsibility for any consequences arising from the use of the information contained herein.

© Copyright 2008

College of San Mateo  
Site Package  
San Mateo, CA

Developed for  
San Mateo County Community College District

Date	Revision	Description
19 SEPT 2008	1	DSA SUBMITTAL
08 APRIL 2009	2	DSA FINAL

Date	Revision	Description
19 SEPT 2008	1	DSA SUBMITTAL
08 APRIL 2009	2	DSA FINAL

Job No.	27082.30
Date	09 APRIL 2009
Drawn by	MD, JT
Checked by	RSI
Scale	1"=20'

**GRADING & DRAINAGE PLAN**

**C5.08**