

MATCH LINE - SEE SHEET C6.16




BUILDING 36

BUILDING 20

BUILDING 20A

BUILDING 19


BUILDING 12

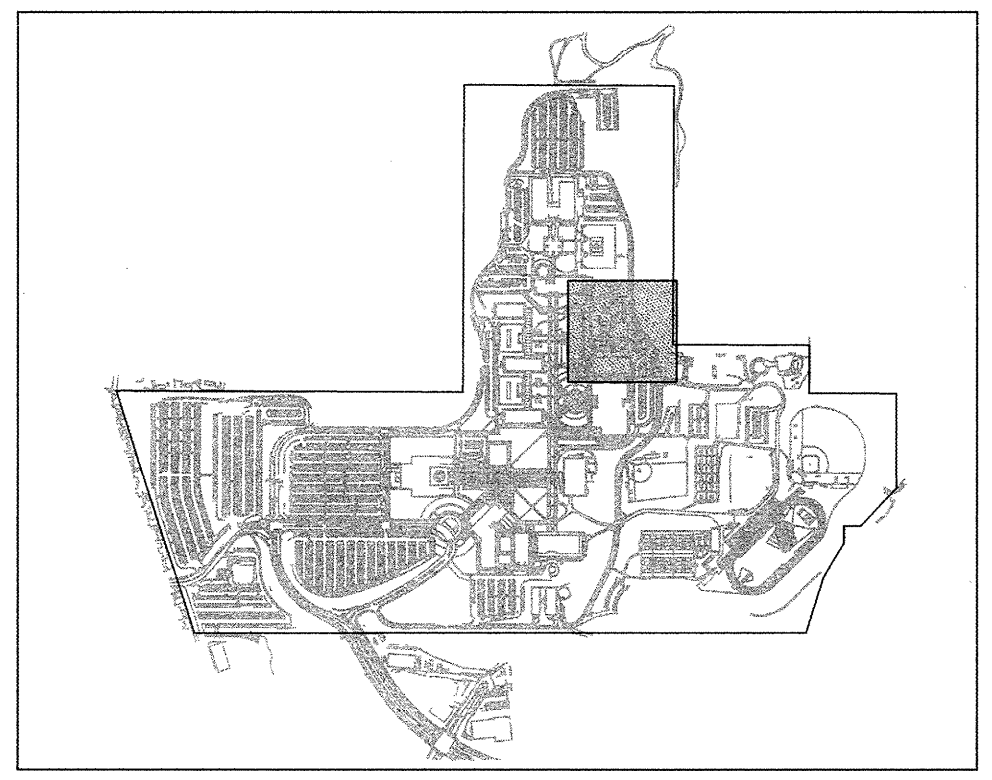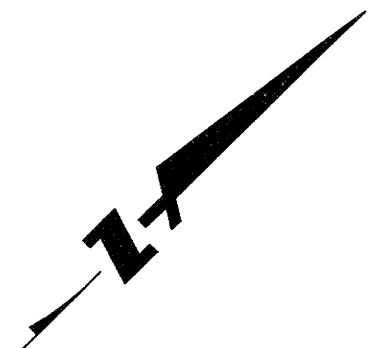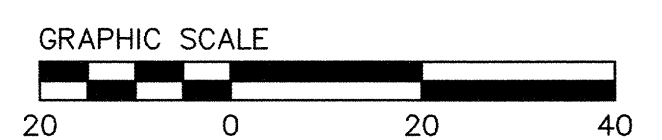


KEYMAP

NOTES

1. SEE SHEET C8.03 THROUGH C8.05 FOR UTILITY DETAILS.

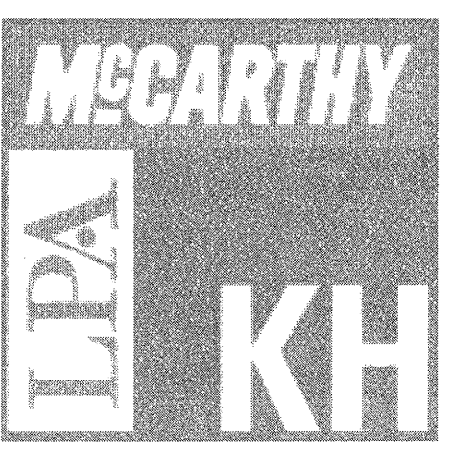

McCarthy Building Companies, Inc.
343 Sansome Street, 14th Floor
San Francisco, California 94104
P 415 | 364-1339
F 415 | 397-5999

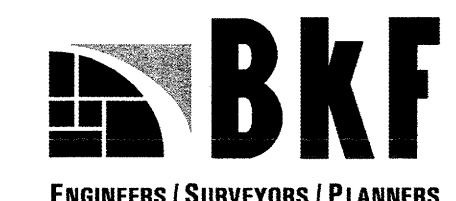

255 SHORELINE DRIVE, SUITE 200
REDWOOD CITY, CA 94065
PHONE: (650) 482-6300
FAX: (650) 482-6399



IDENTIFICATION STAMP
DIV. OF THE STATE ARCHITECT
OFFICE OF REGULATION SERVICE
APPL # 01-110097
AC. DATE APR 09 2009
FILE NUMBER:

The end of other project documents and all data, analysis and design incorporated herein are instruments of service. All project documents are the property of McCarthy LPA, Inc. No project or portion thereof may be reproduced or transmitted in any form or by any means, electronic, mechanical, photocopying, recording, or by any information storage and retrieval system, without the prior written permission of McCarthy LPA, Inc. This plan was prepared by McCarthy LPA, Inc. and is not to be used for any other project without the prior written permission of McCarthy LPA, Inc. McCarthy LPA, Inc. is not responsible for the accuracy of any data or information not contained herein. McCarthy LPA, Inc. is not responsible for the accuracy of any data or information not contained herein.

© Copyright 2008

College of San Mateo
Site Package
San Mateo, CA
Developed for
San Mateo County Community College District

| Date | Revision | Description |
|------|----------|-------------|
| | | |
| | | |
| | | |
| | | |

| Date | Revision | Description |
|---------------|----------|---------------|
| 19 SEPT 2008 | 1 | DSA SUBMITTAL |
| 09 APRIL 2009 | 2 | DSA FINAL |

| | |
|------------|---------------|
| Job No. | 27082.30 |
| Date | 09 APRIL 2009 |
| Drawn by | MD, JT |
| Checked by | RH |
| Scale | 1"=30' |

UTILITY PLAN

C6.12