COPYRIGHT© 2003 SARAMARK, INCORPORATED

THESE PLAN DRAWINGS ARE PROPRIETARY DOCUMENTS OF SARAMARK, INCORPORATED & ARE NOT TO BE DISTRIBUTED, PUBLISHED OR REPRODUCED WITHOUT THE WRITTEN CONSENT OF SARAMARK INCORPORATED.

EC CONSULTING GROUP

GENERAL NOTE:

1. NO PLYWOOD WILL BE RIPPED LESS THAN 2'-0" WIDE.

1250 Aviation ave Suite 200-F San Jose, ca 95110 Tel: (408) 274-5313

COLLEGE of SAN MATEO


SAN MATEO
UNIFIED SCHOOL
DISTRICT

SARAMARK INCORPORATED

SERIES 4024AX PC 01-105106

P.O. BOX 24369 SAN JOSE, CALIFORNIA 95154 TEL: (408) 971-3881 FAX: (408) 971-3534

BUILDING A TEAM ROOM ROOF FRAMING PLAN

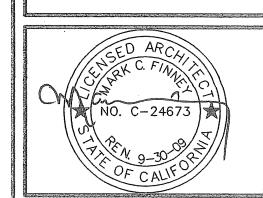

IDENTIFICATION STAMP
DIV. OF THE STATE ARCHITECT
OFFICE OF REGULATION SERVICES

01-108848


AC AL FLS 10 SS
DATE 11 1 2007

DRAWN:

DATE: 4.11.07

CHECKED: FAV
SCALE: AS SHOWN
PROJECT: 1615

A-S-1-2

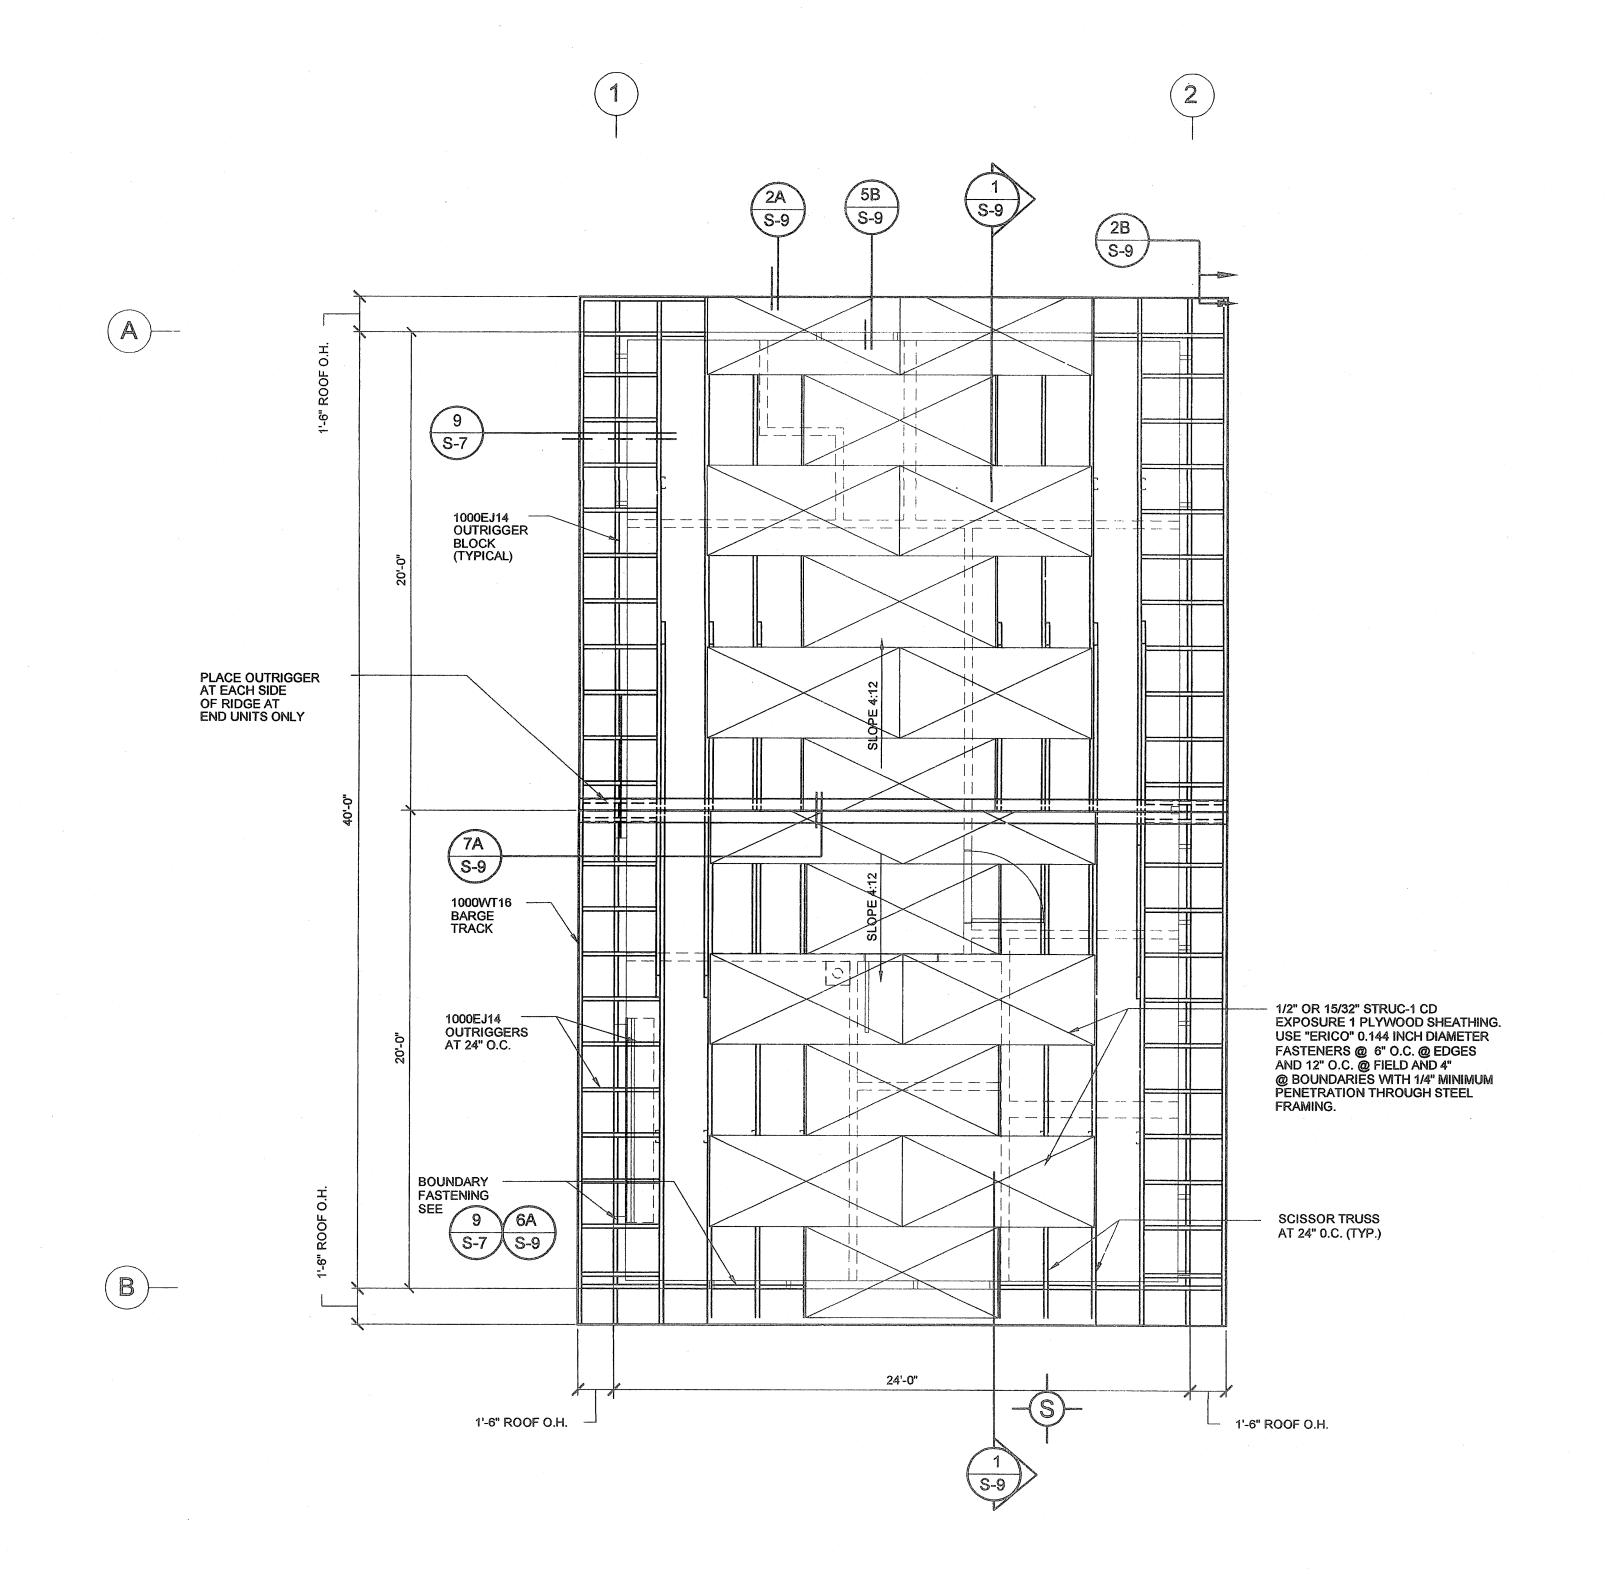

ROOF FRAMING PLAN
SCALE: 1/4" =1'-0"