

JOHN CARL WARNECKE F.A.S.A.

JOHN CARL WARNECKE AND ASSOCIATES
ARCHITECTS AND PLANNING CONSULTANTS
 61 NEW MONTGOMERY STREET
 SAN FRANCISCO


BRADY THOMPSON
 STRUCTURAL ENGINEER
 MECH. & ELEC. ENGINEERS
 CARL E. KIRKER
 CIVIL ENGINEER

JULIO L. SOTOZAZO
 SUPERINTENDENT
 ABRAHAM J. MATEO
 ARCHITECT


BUILDING D
 PHYSICAL EDUCATION
 1ST LEVEL PLAN

COLLEGE OF SAN MATEO
 SAN BRUNO CALIFORNIA

NO.	REVISION DESCRIPTION	DATE	APPROVED
1			
2			
3			
4			
5			
6			
7			
8			
9			
10			
11			
12			
13			
14			

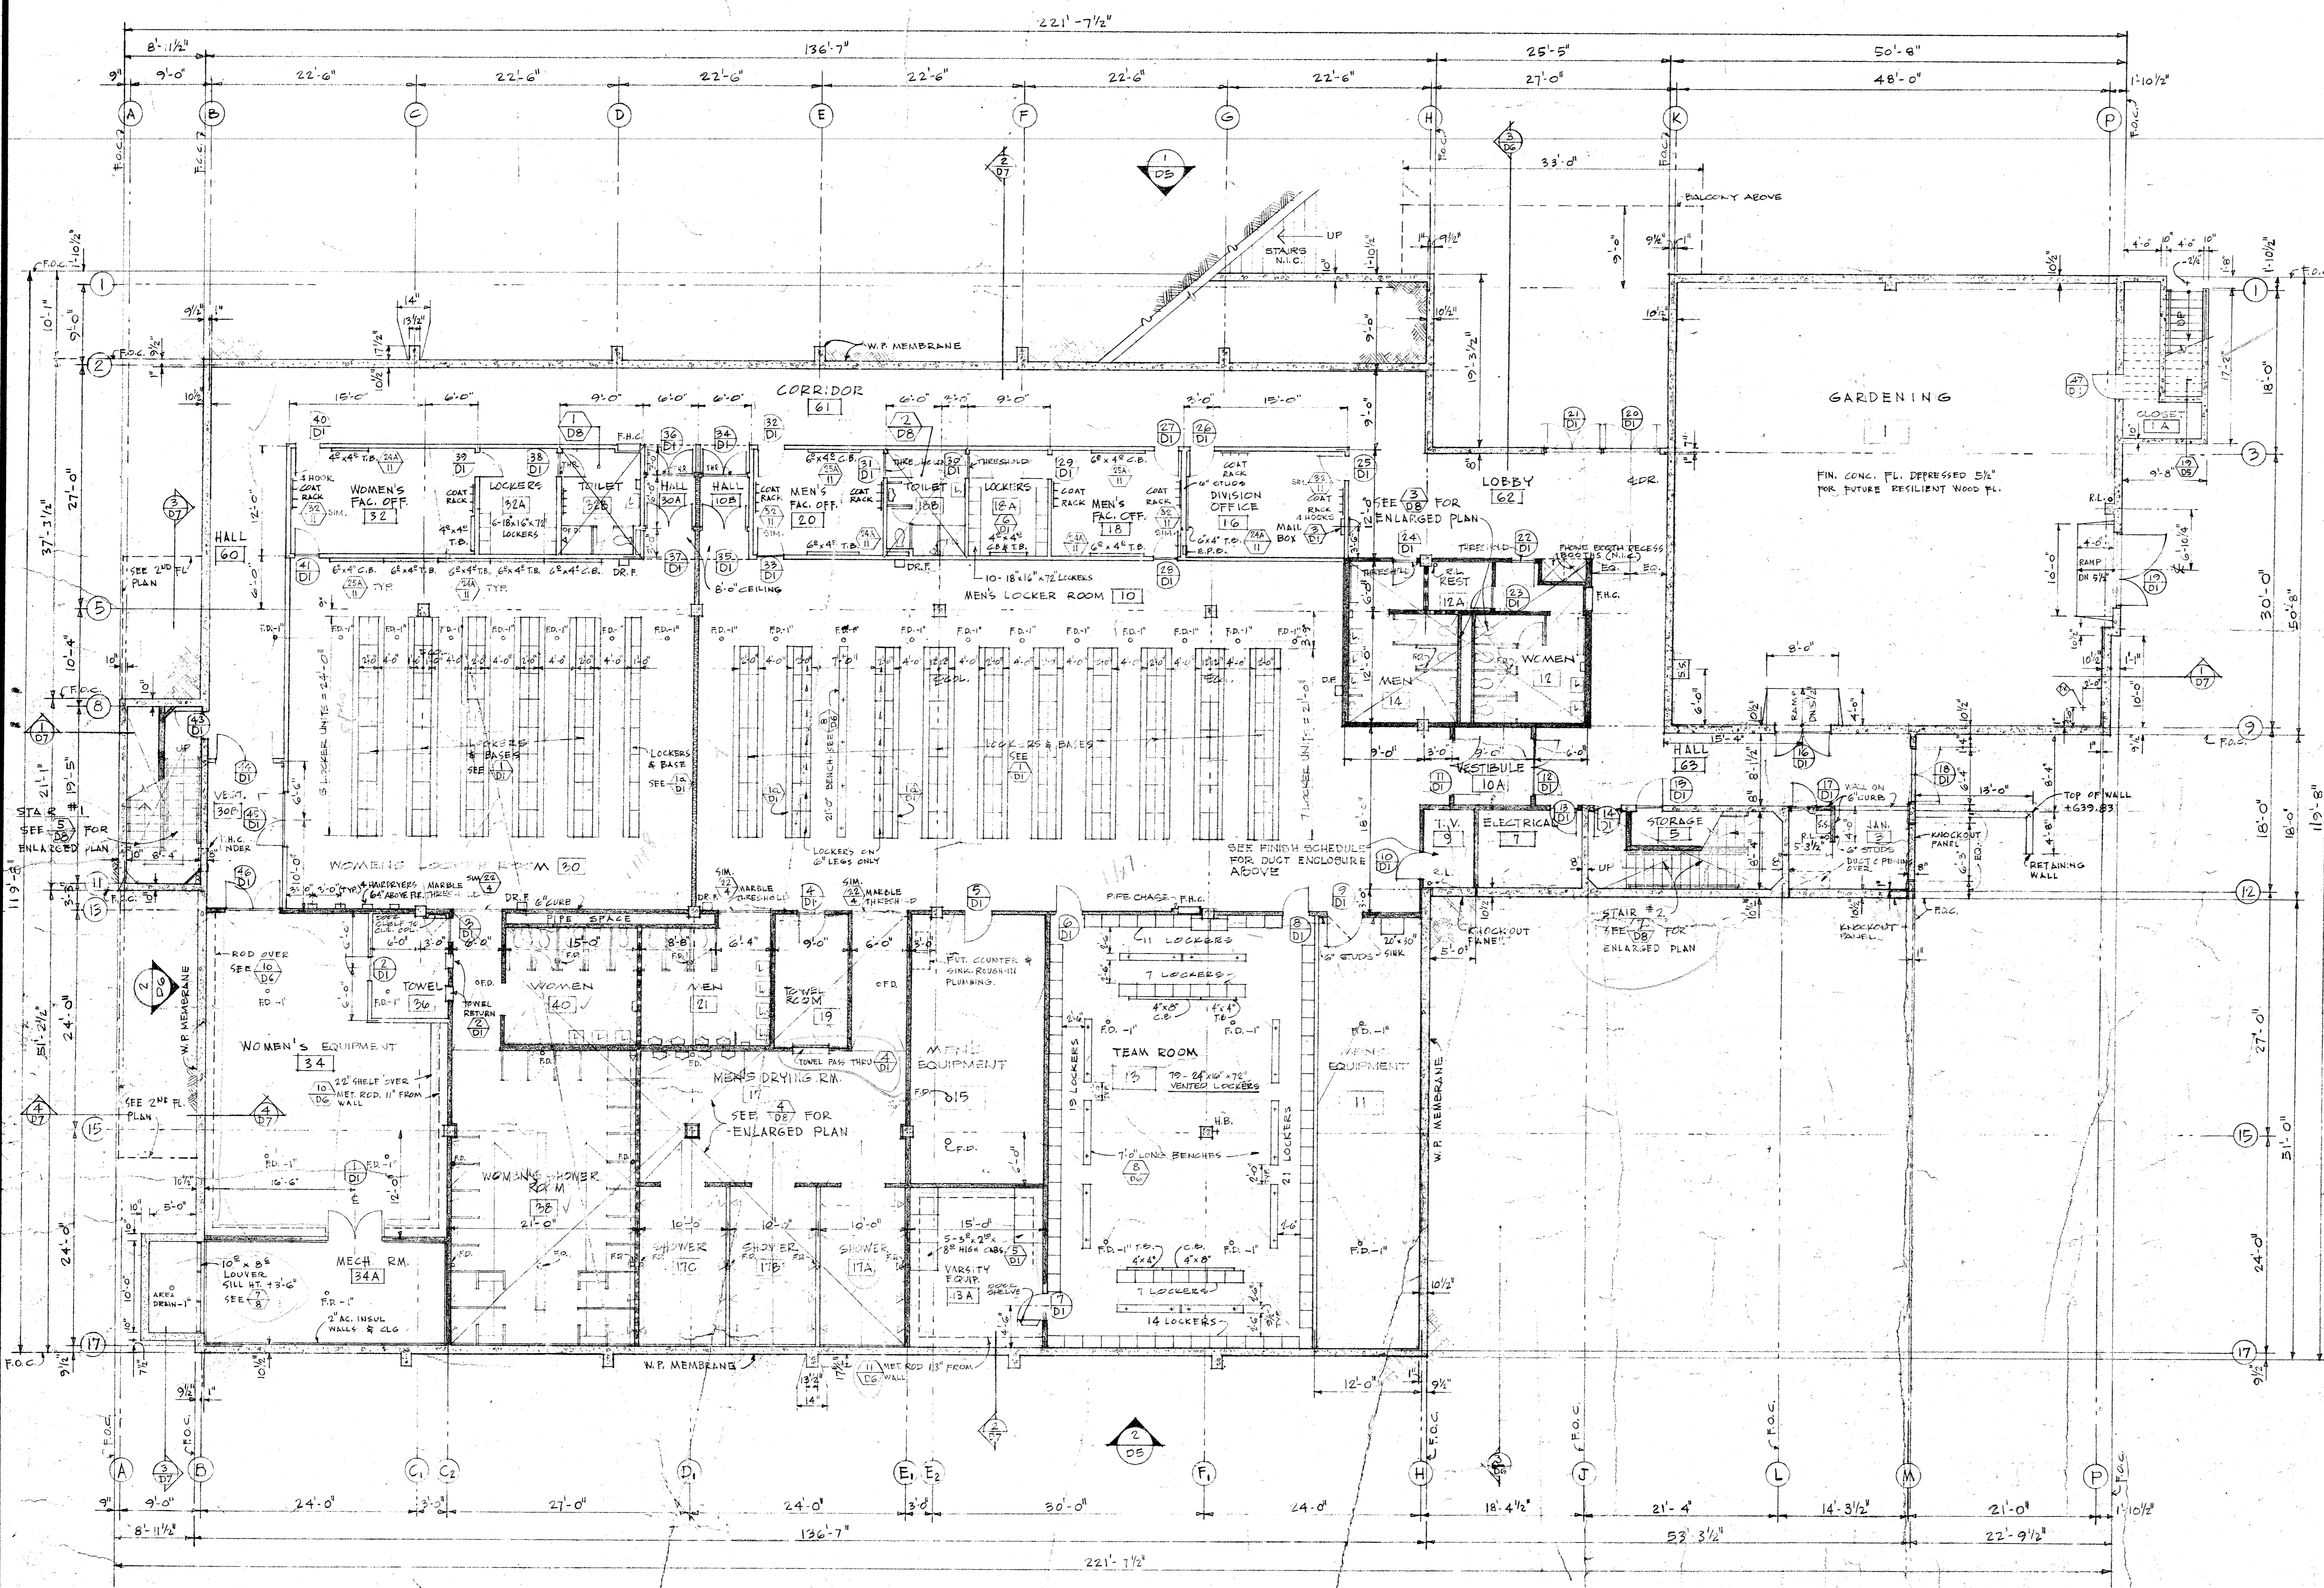

1ST LEVEL FLOOR PLAN
 1ST LEVEL ELEVATION 600.00'
 1/8" = 1'-0"

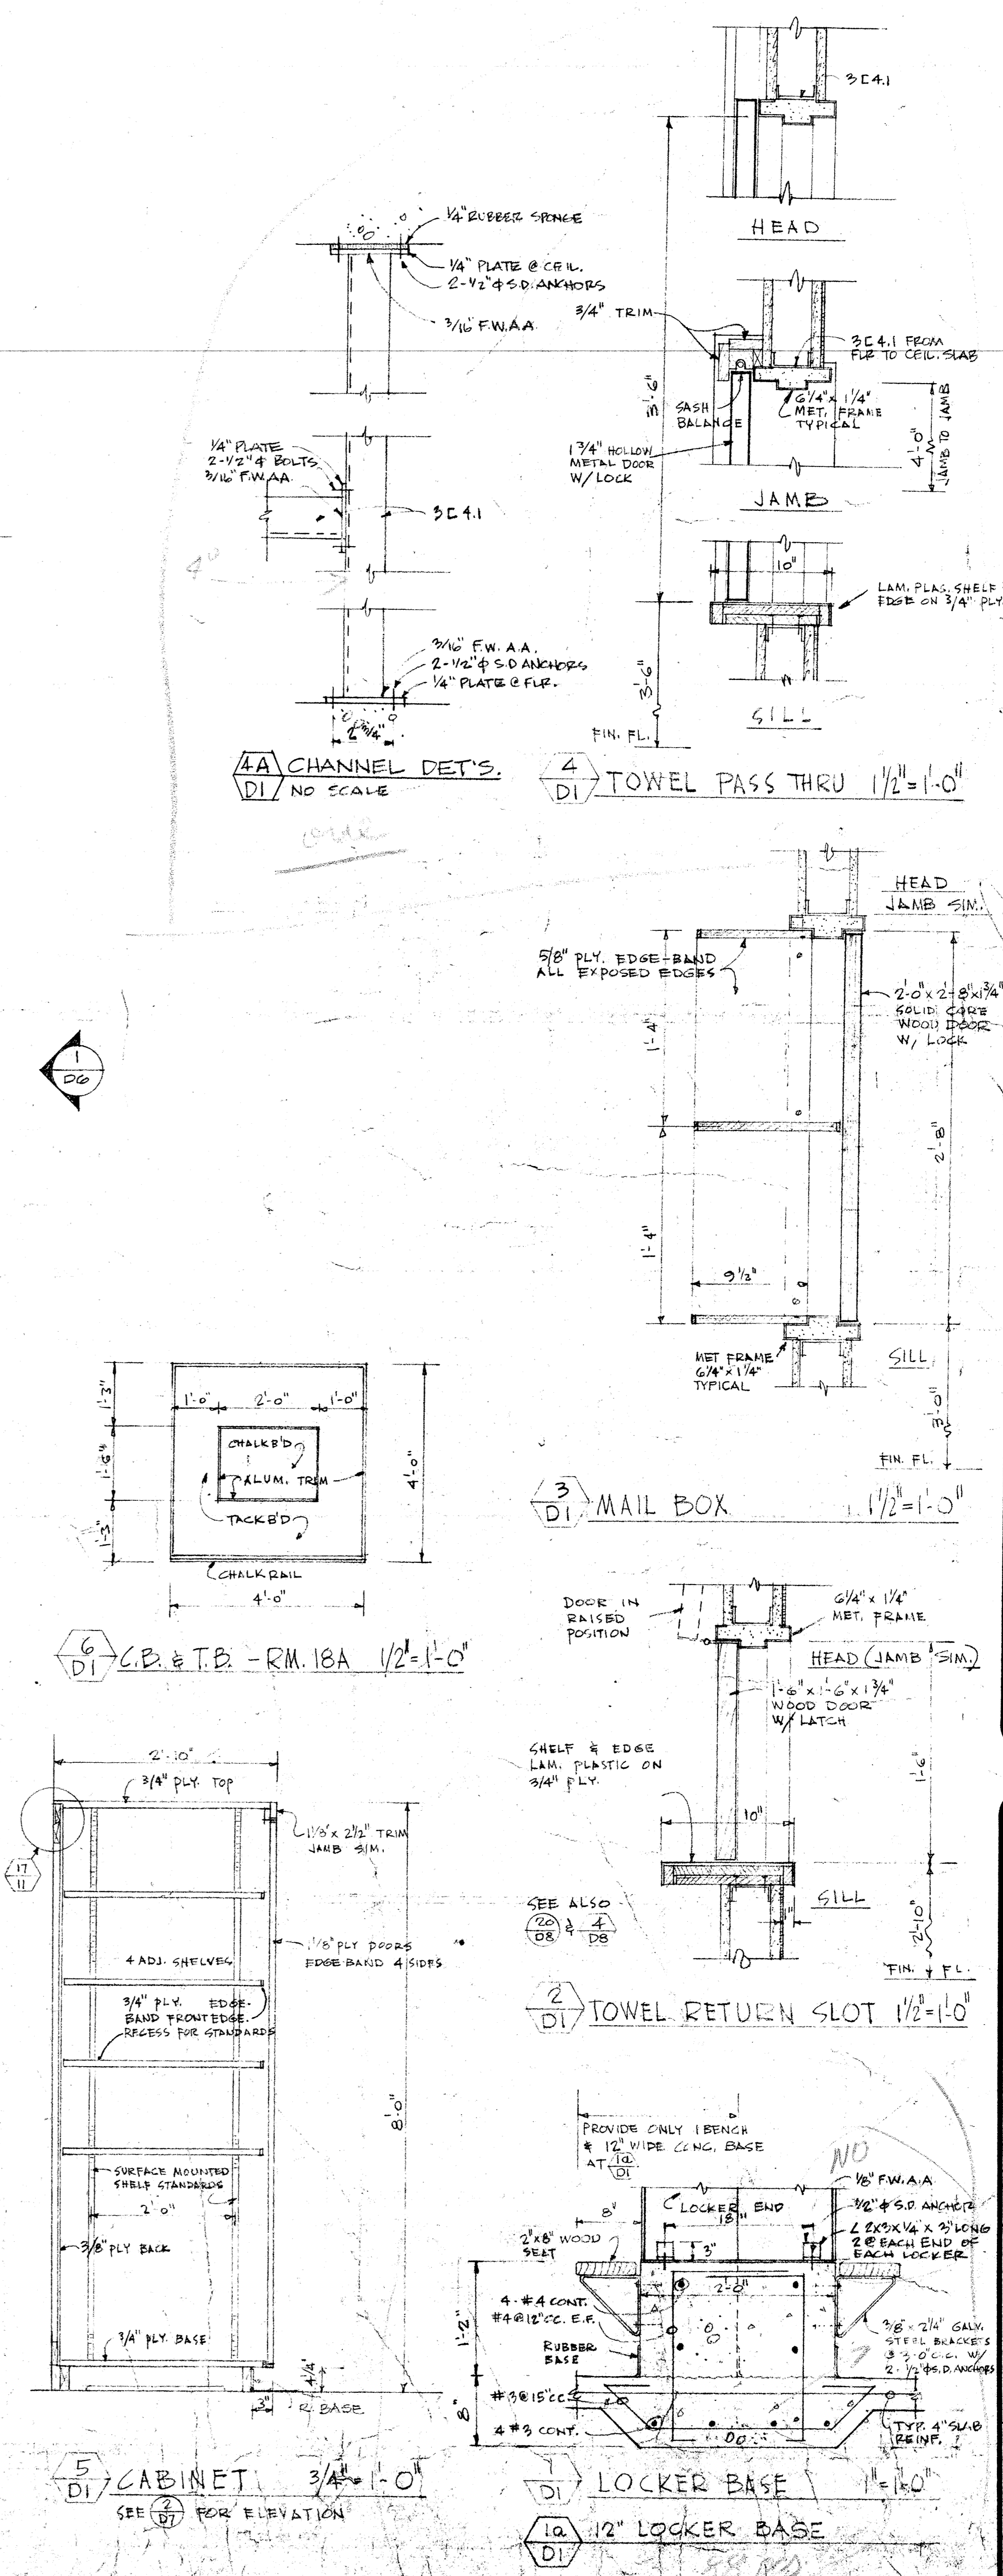

SCALE 1/8" = 1'-0"
 JOB NO. 64-018
 D.B. J.A. S.M.P. D.R.
 CHECK BY
 DATE FEB. 10, 1967
 SHEET NUMBER
DI
 OF 14 SHEETS
 REVISION NO.