

JOHN CARL WARNECKE & ASSOCIATES


JOHN CARL WARNECKE AND ASSOCIATES
ARCHITECTS AND PLANNING CONSULTANTS
 61 NEW MONTGOMERY STREET
 SAN FRANCISCO

ISADORE THOMPSON
 STRUCTURAL ENGINEER
 KELLER & GANNON
 MECH. & ELEC. ENGINEERS
 CIVIL ENGINEERS

JULIS W. DE GUAZIO
 ARCHITECT
 SAN FRANCISCO DISTRICT OF COLLEGE DISTRICT


BUILDING D PHYSICAL EDUCATION
 POOL WING PLANS & ELEVATIONS
COLLEGE OF SAN MATEO
 SAN BRUNO CALIFORNIA

SCALE 1/8" = 1'-0"	DATE 10/15/54
JOB NO. 44-0115	REVISION DESCRIPTION
D.B. J. - S.M.P.	DATE APPROVED
CHECK BY	
SHEET NUMBER	
DISTRICT SET	
OF 14 SHEET	
REVISION NO.	

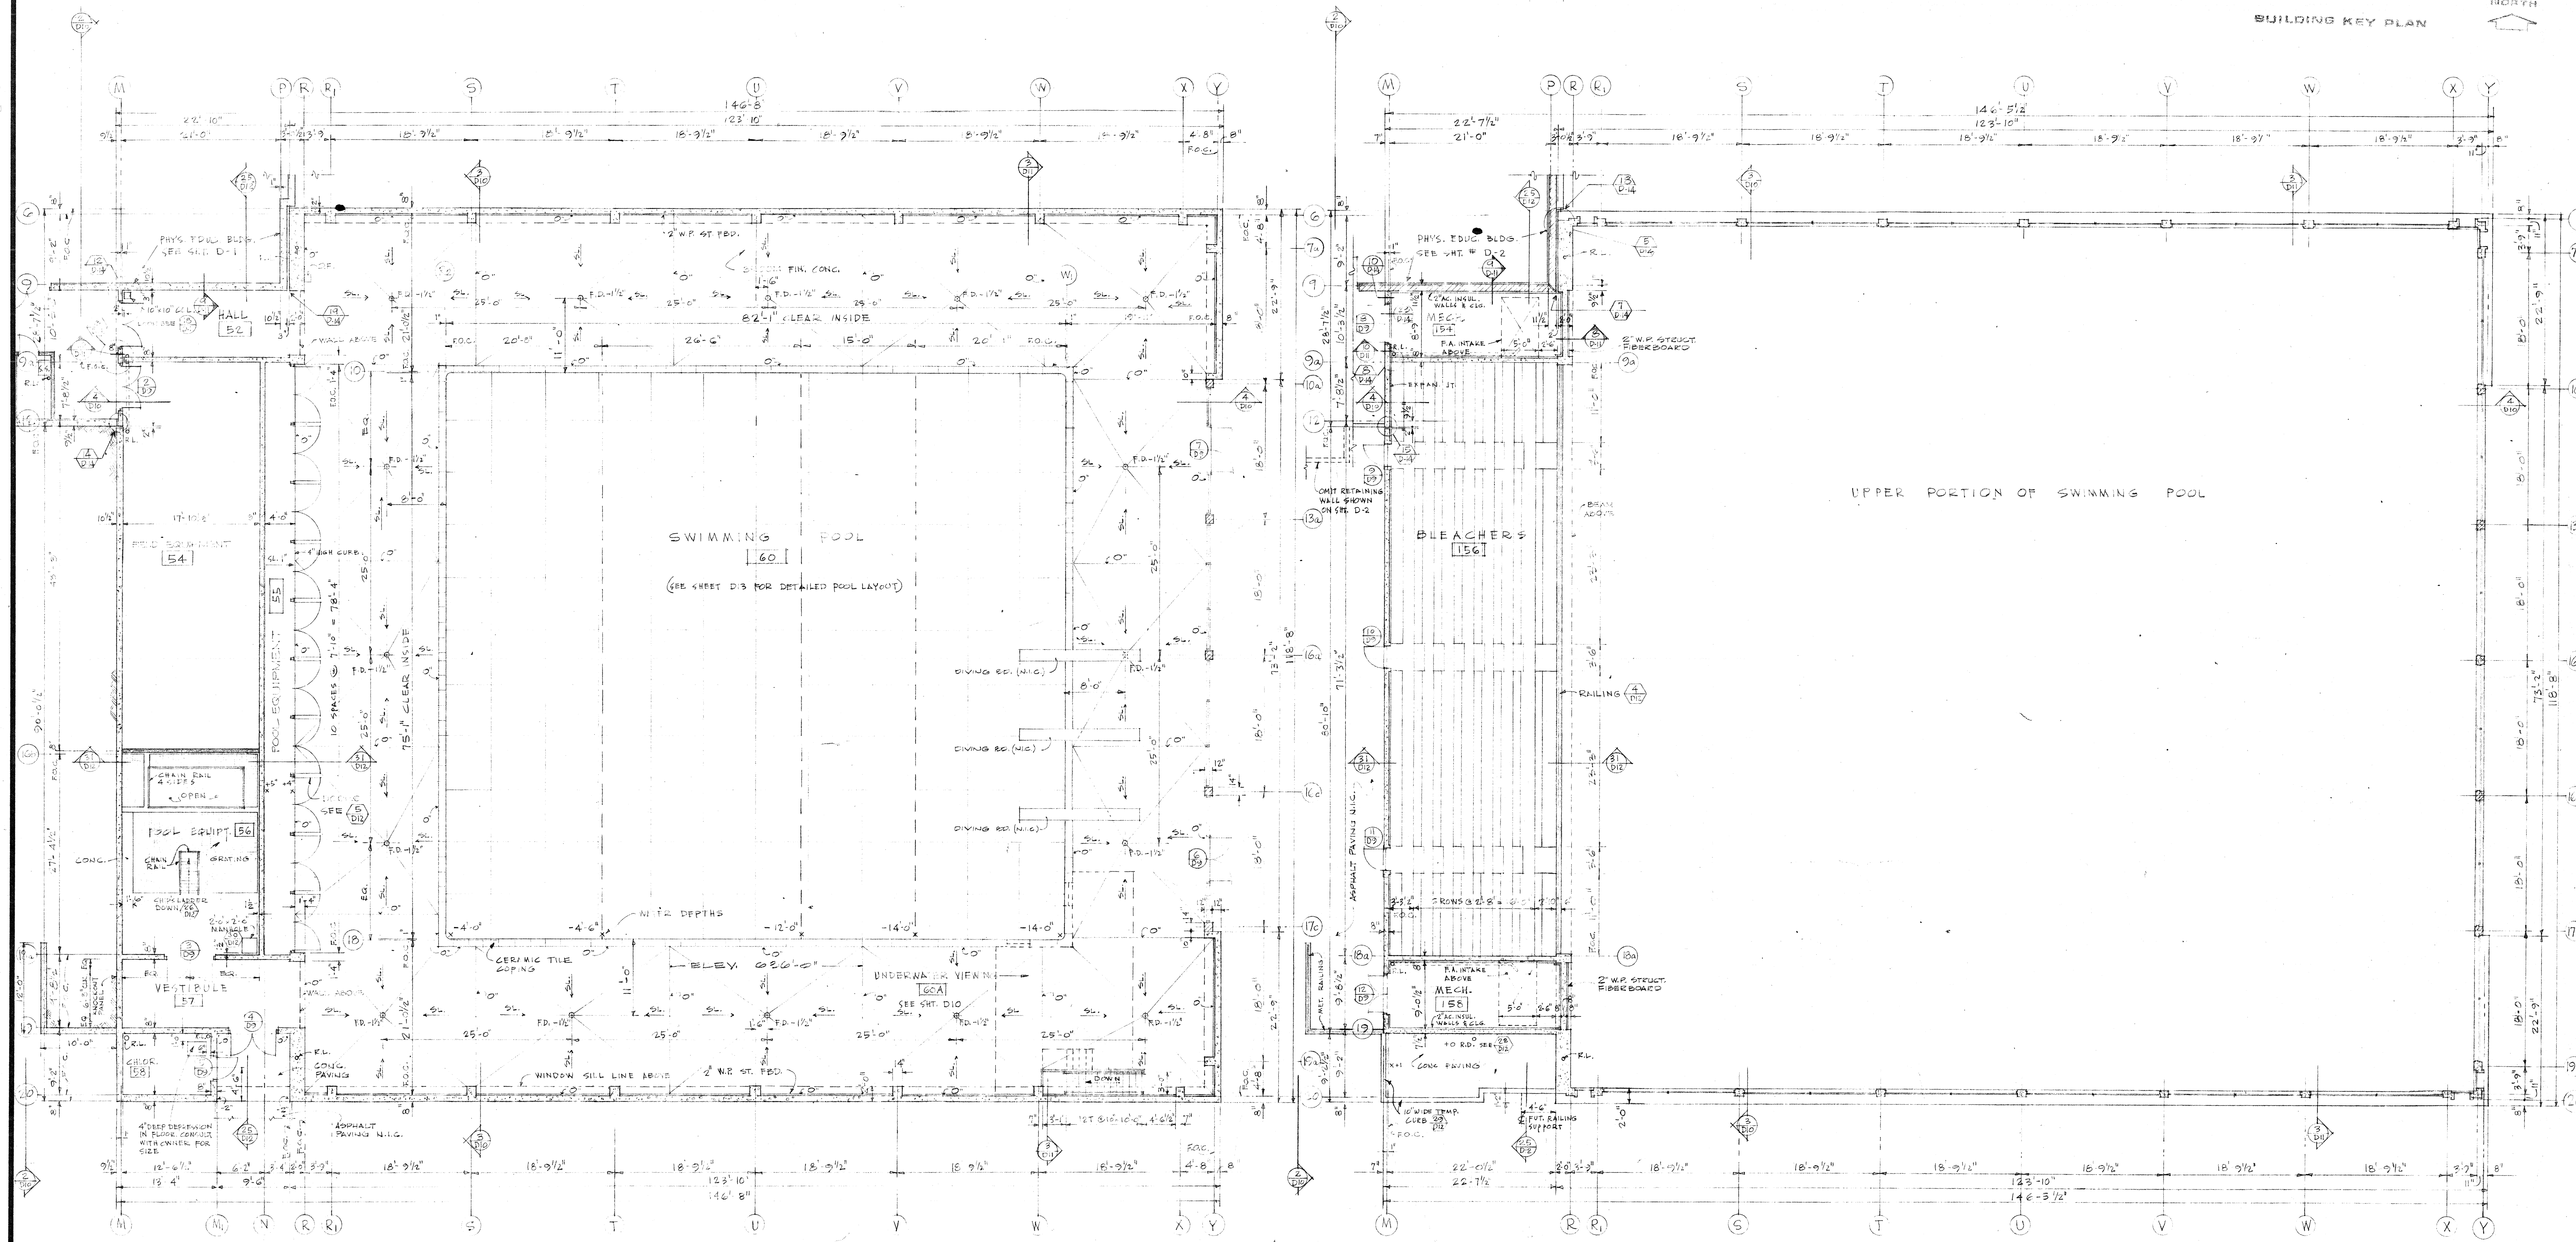


1ST LEVEL FLOOR PLAN 1/8" = 1'-0"
 1ST LEVEL ELEVATION = ELEV. 696.00'
 ELEV. 696.00' = 0' AS RELATED TO FLOOR SLOPES

2ND LEVEL FLOOR PLAN 1/2" = 1'-0"
 2ND LEVEL ELEV. 651.00'

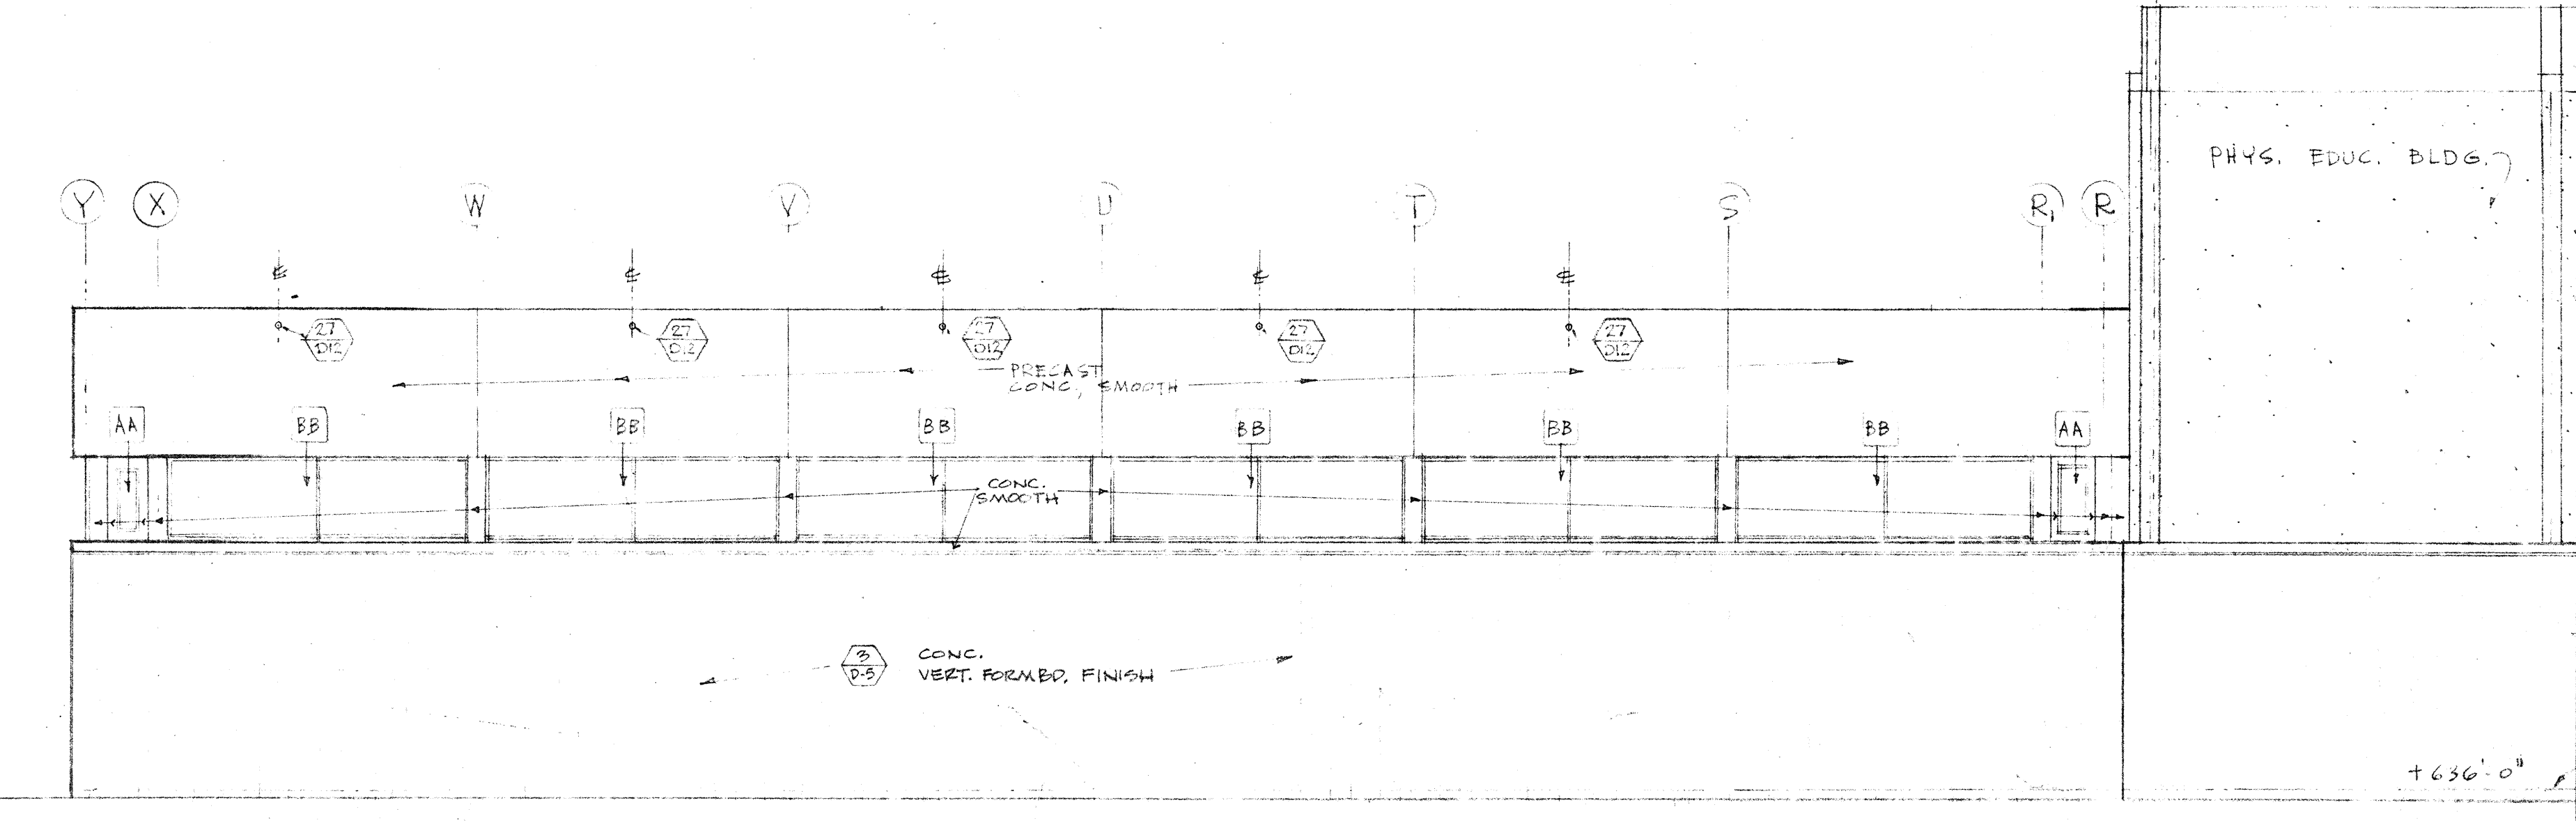

NORTH ELEVATION 1/8" = 1'-0"

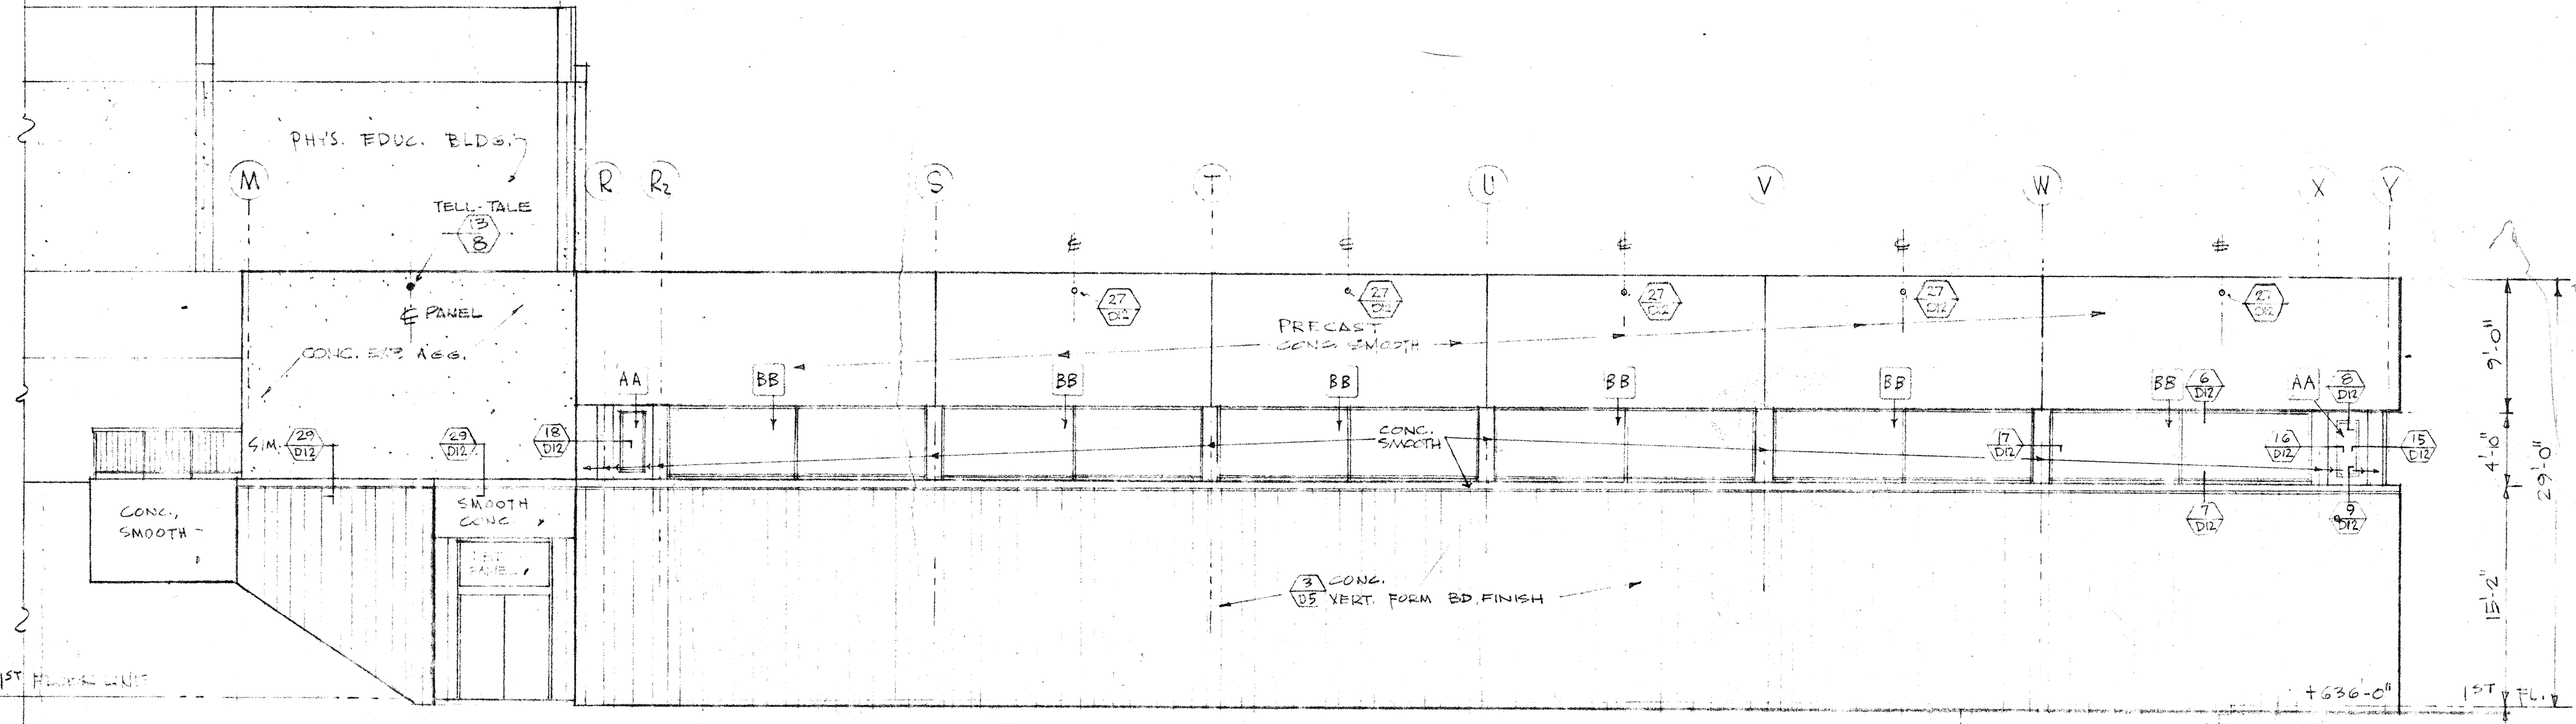

SOUTH ELEVATION SCALE 1/8" = 1'-0"