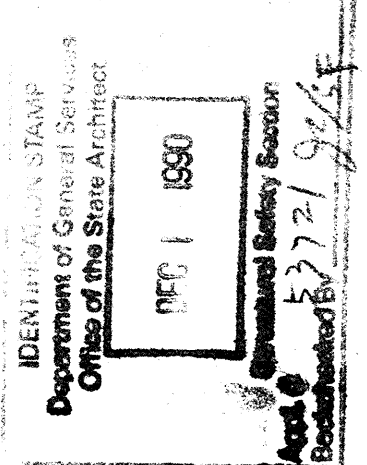
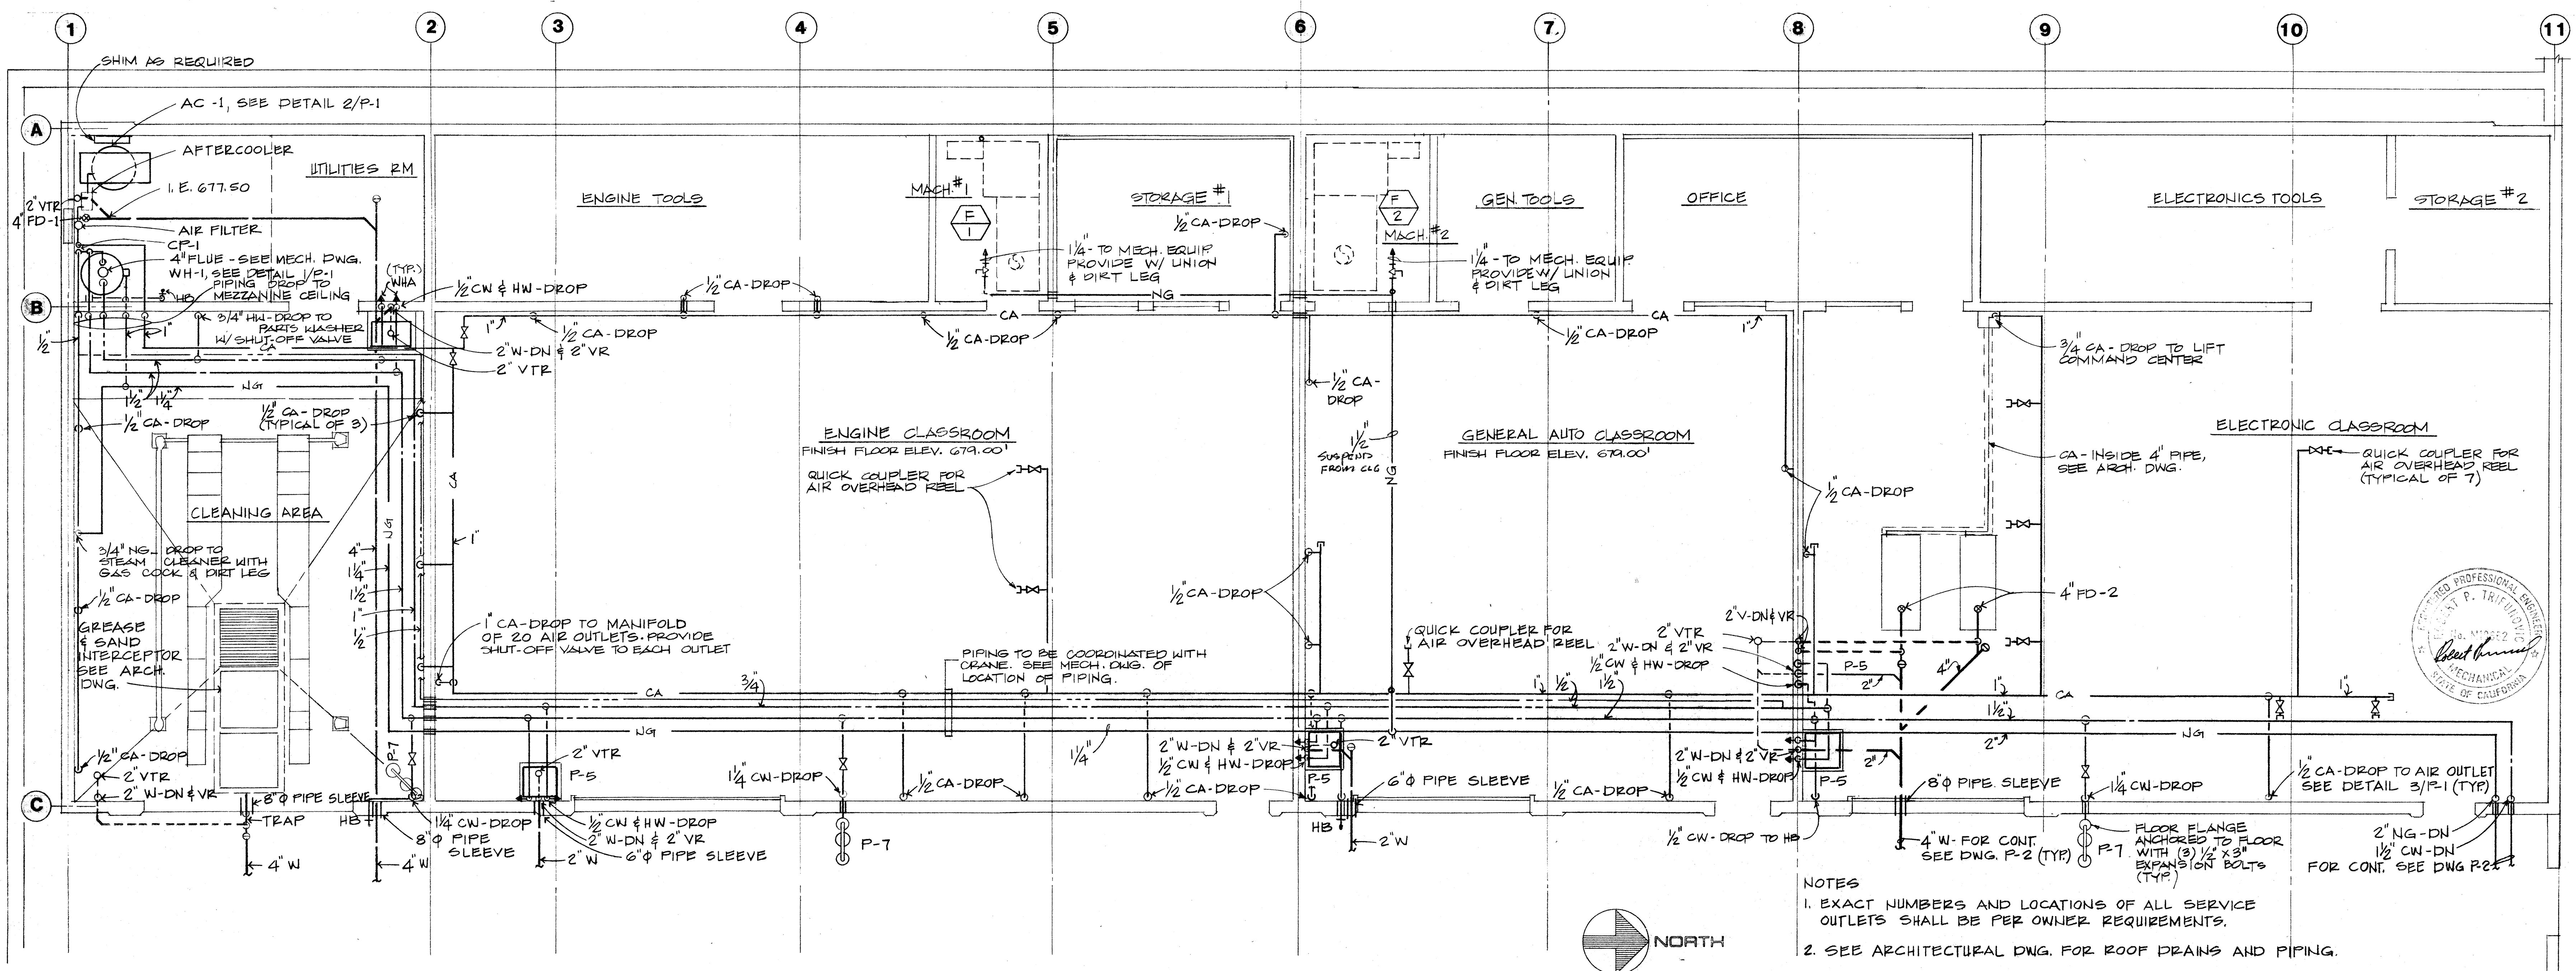


O.S.A. - STRUCTURAL SAFETY SECT.

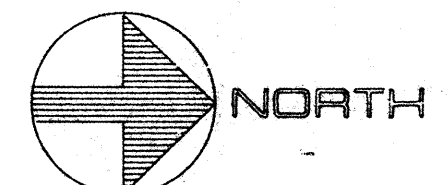

  
 ROBERT P. TRIFIROVIC
   
 LICENSE NO. 41522
   
 STATE OF CALIFORNIA

O.S.A. - ACCESS COMPLIANCE SECT.

OFFICE OF THE STATE ARCHITECT
   
 53721 DEC 11 90
   
 10



- NOTES
1. EXACT NUMBERS AND LOCATIONS OF ALL SERVICE OUTLETS SHALL BE PER OWNER REQUIREMENTS.
  2. SEE ARCHITECTURAL DNG. FOR ROOF DRAINS AND PIPING.



MAIN FLOOR PLAN

SCALE: 1/4"=1'-0"

**KELLER AND DASEKING ARCHITECTS**  
 WALTER L. KELLER A.I.A.  
 WILLIAM H. DASEKING A.I.A.  
 825 OAK GROVE AVENUE  
 MENLO PARK, CA 94025 415/322-5386

**AUTOMOTIVE CLASSROOM BUILDING**  
 TOILET ROOM RENOVATIONS  
**SKYLINE COLLEGE**  
 SAN MATEO COUNTY COMMUNITY COLLEGE DISTRICT

8906

7.12.90

P-3

706 of 41

**ENCON**  
 ENERGY CONSERVATION COMPANY  
 4940 EL CAMINO REAL, SUITE 203  
 LOS ALTOS, CALIFORNIA 94022 U.S.A.  
 TEL: (415) 961-8095