





REVISIONS		
NO.	DATE	DESCRIPTION


DATE	January 14, 2011
DRAWN	PIL
CHECKED	JKW
SCALE	
JOB NO.	2921.01
SHEET NUMBER	

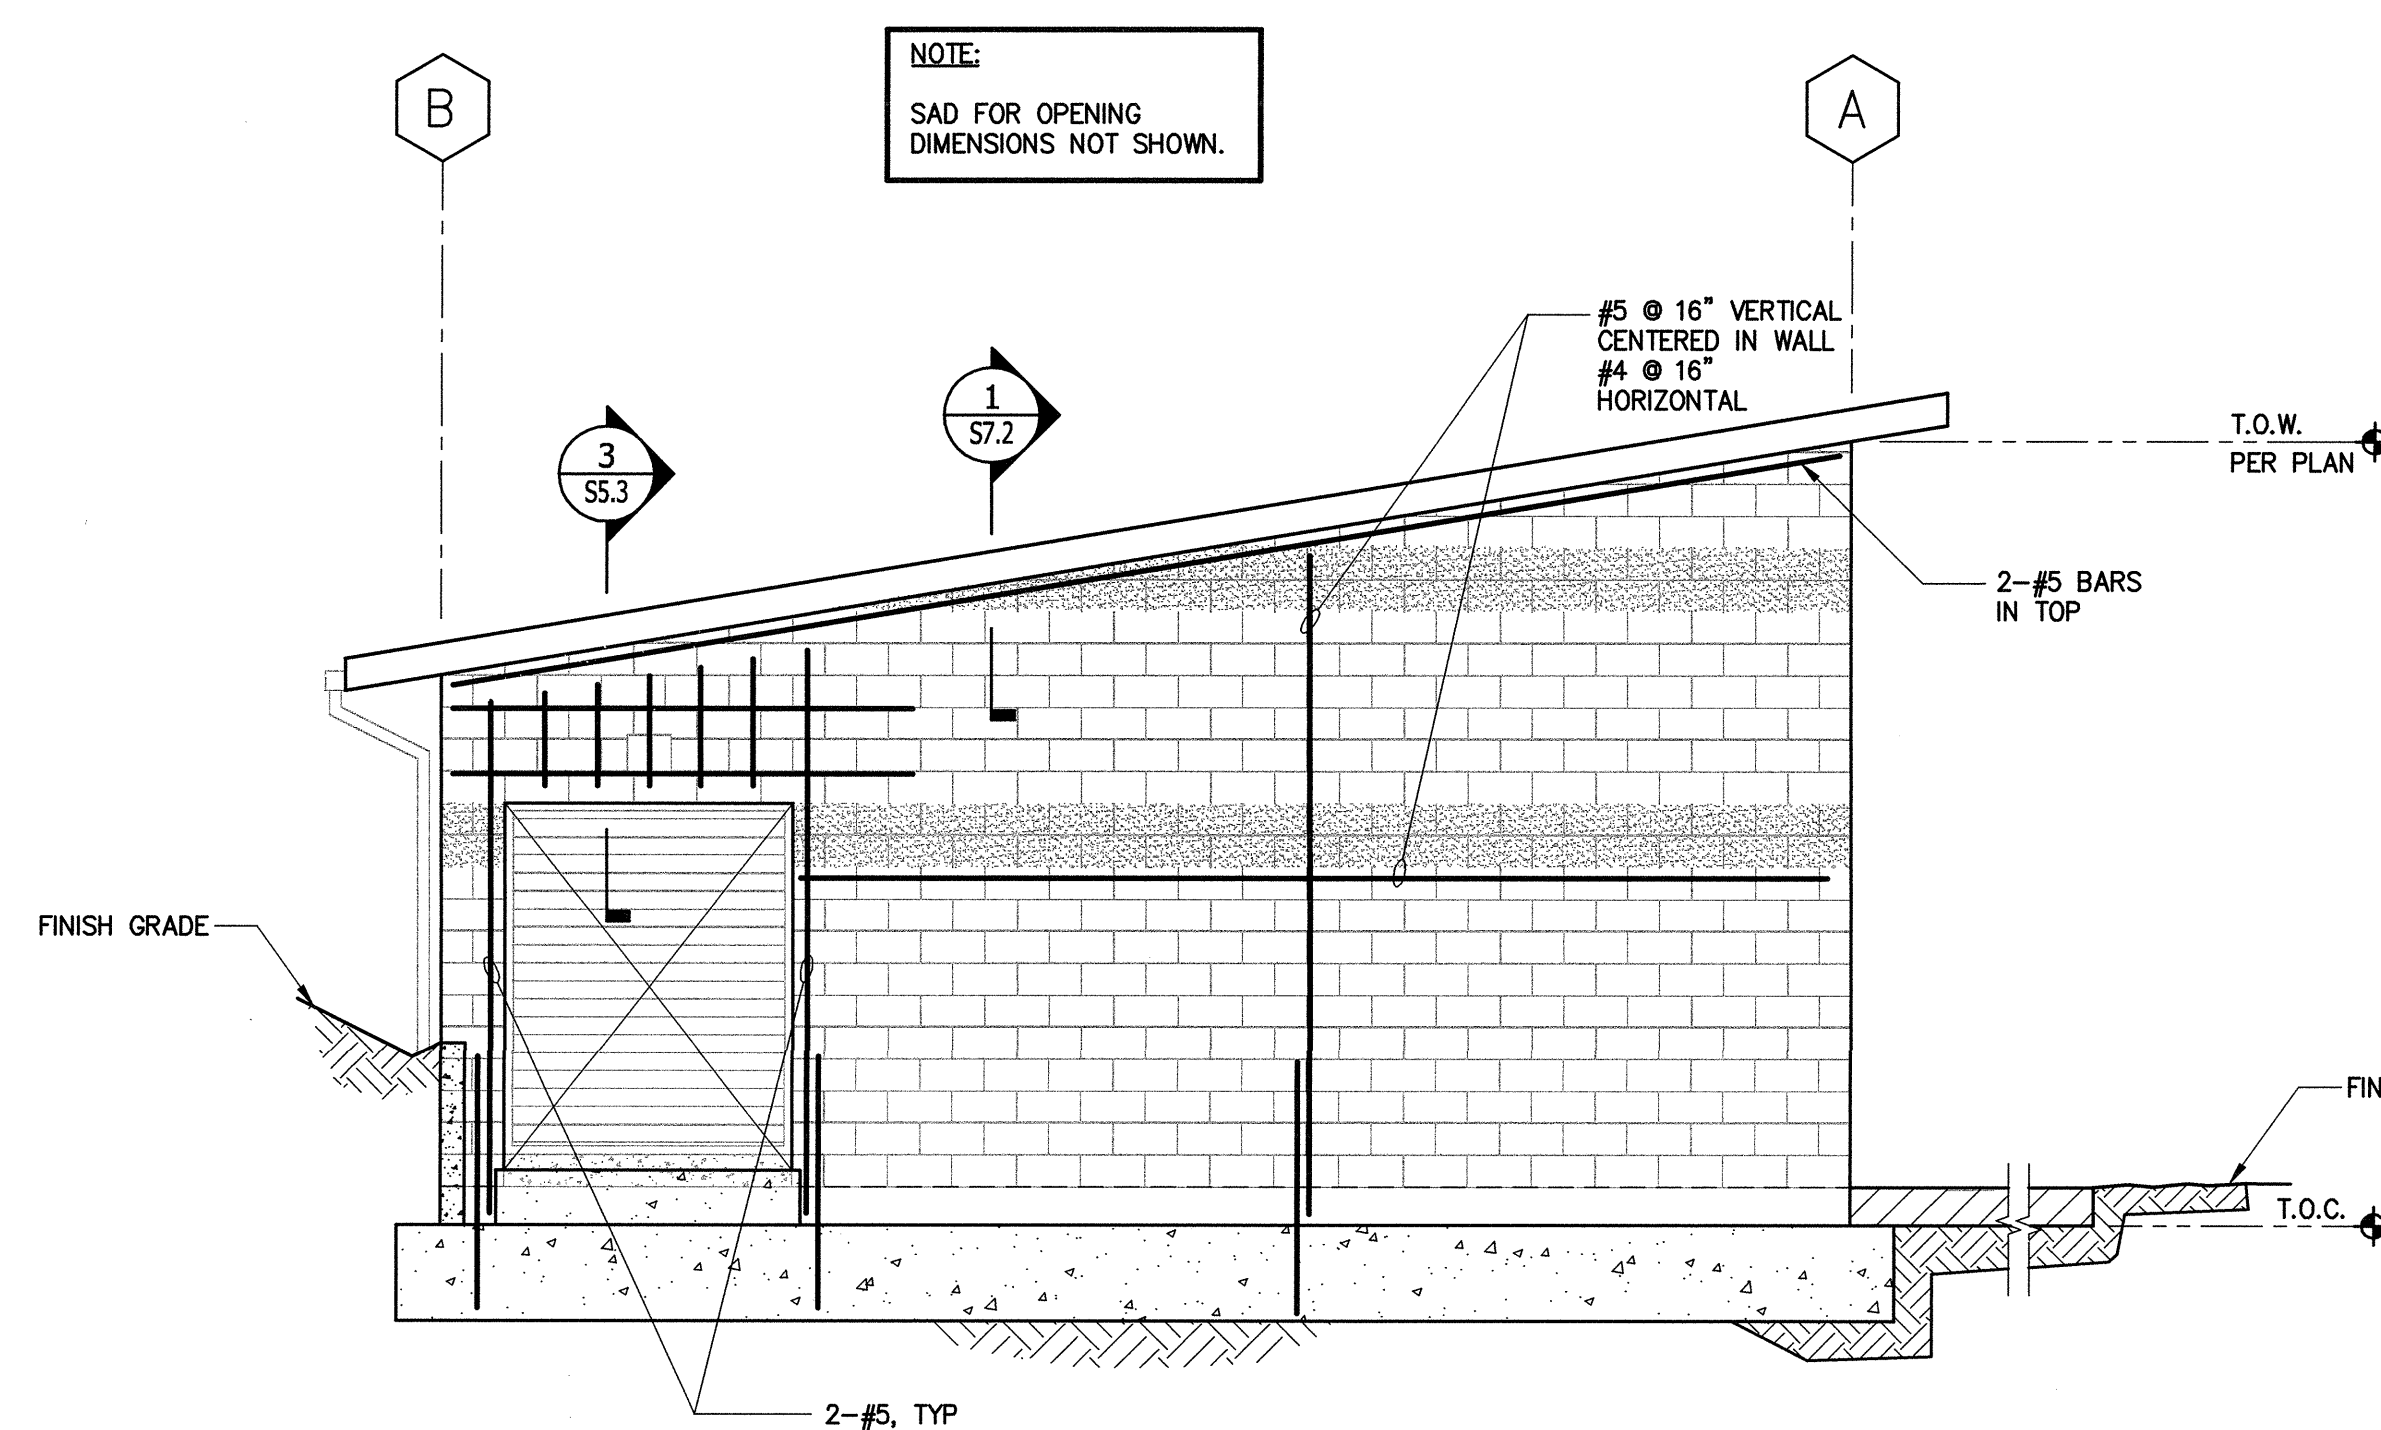


3 EAST ELEVATION  
BLDG 30  
Scale: 1/4"=1'-0"

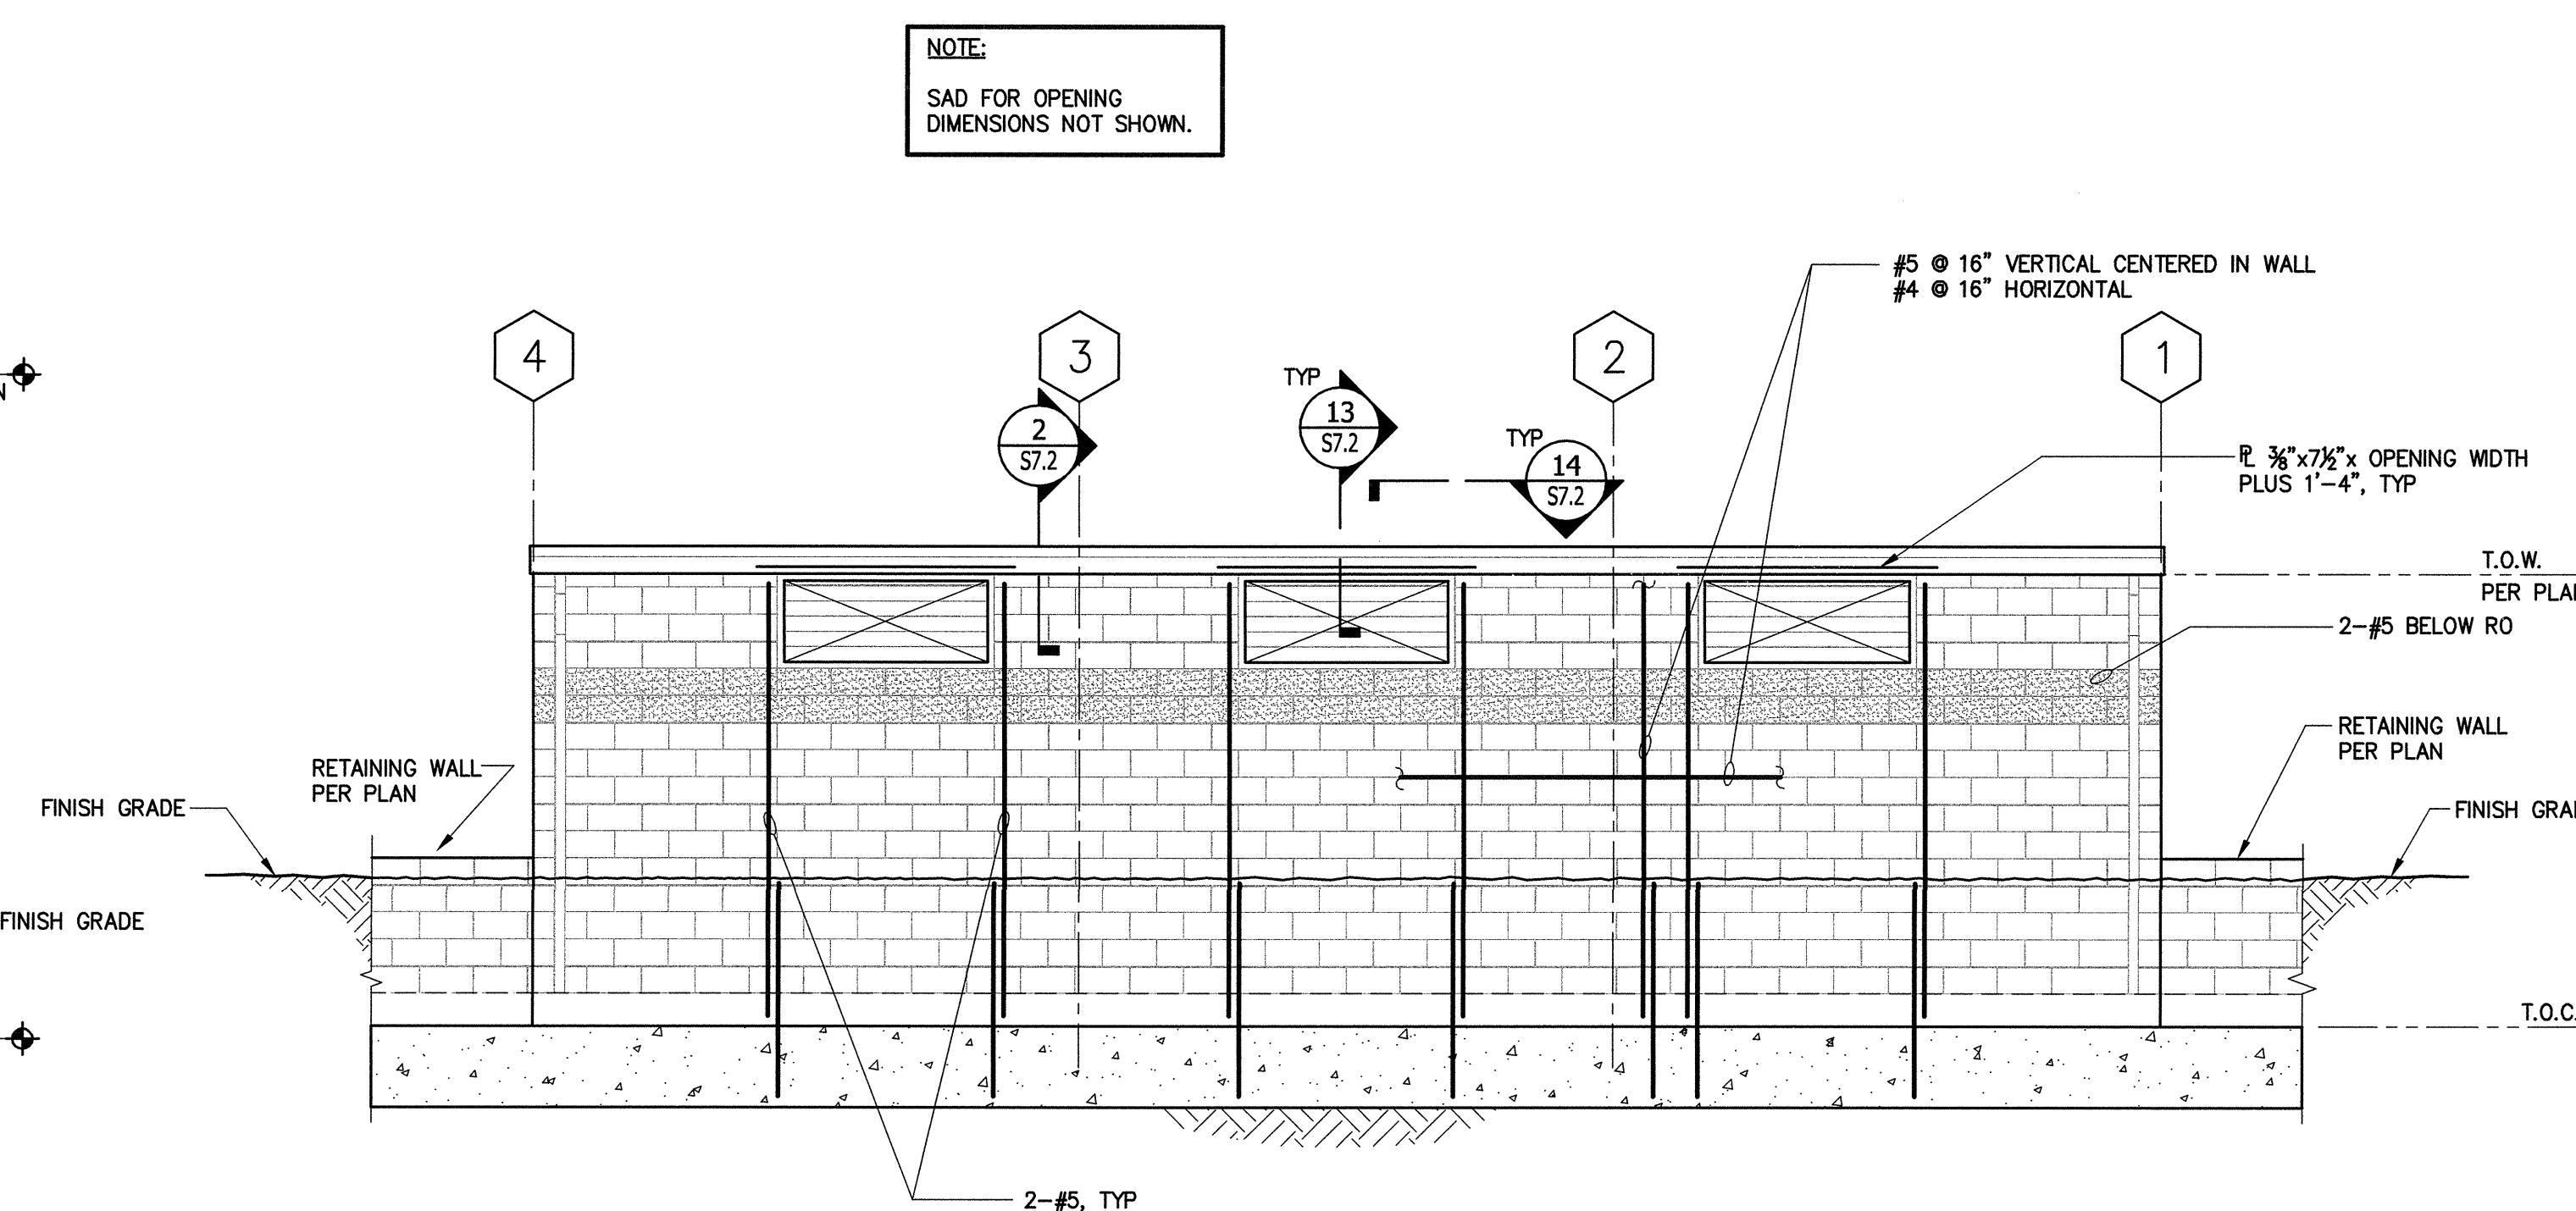

1 SOUTH ELEVATION  
BLDG 30  
Scale: 1/4"=1'-0"

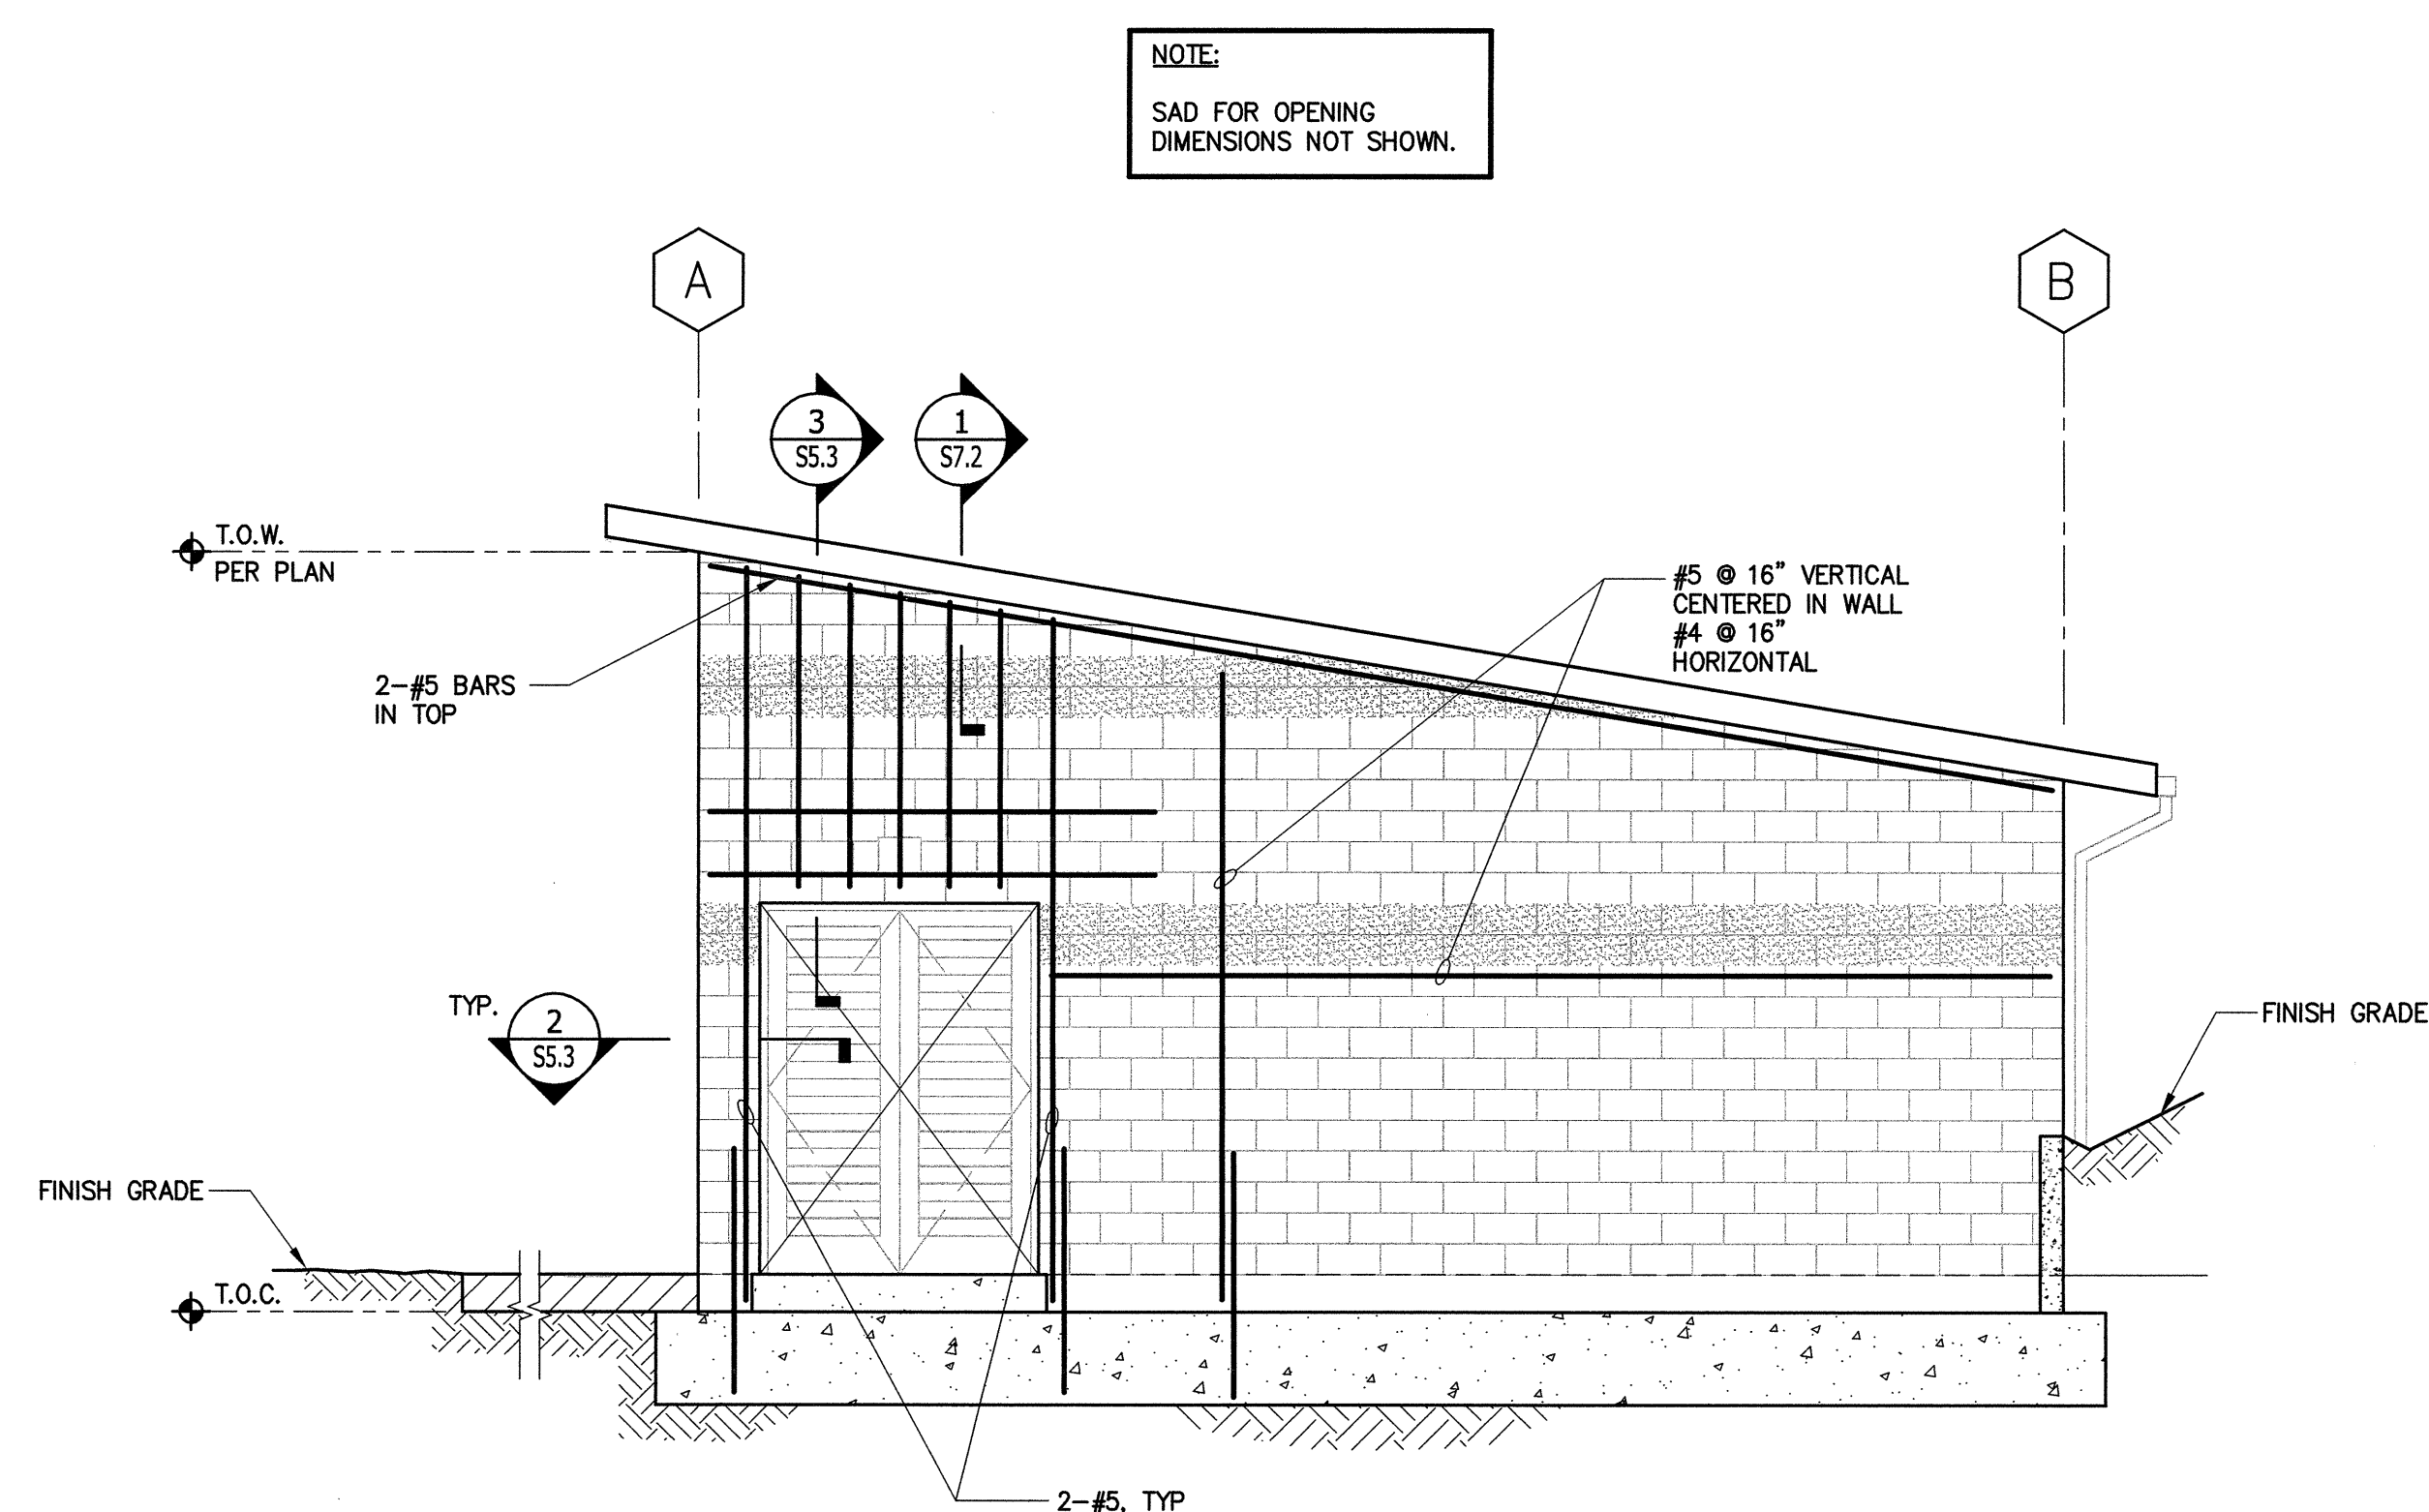

4 WEST ELEVATION  
BLDG 30  
Scale: 1/4"=1'-0"

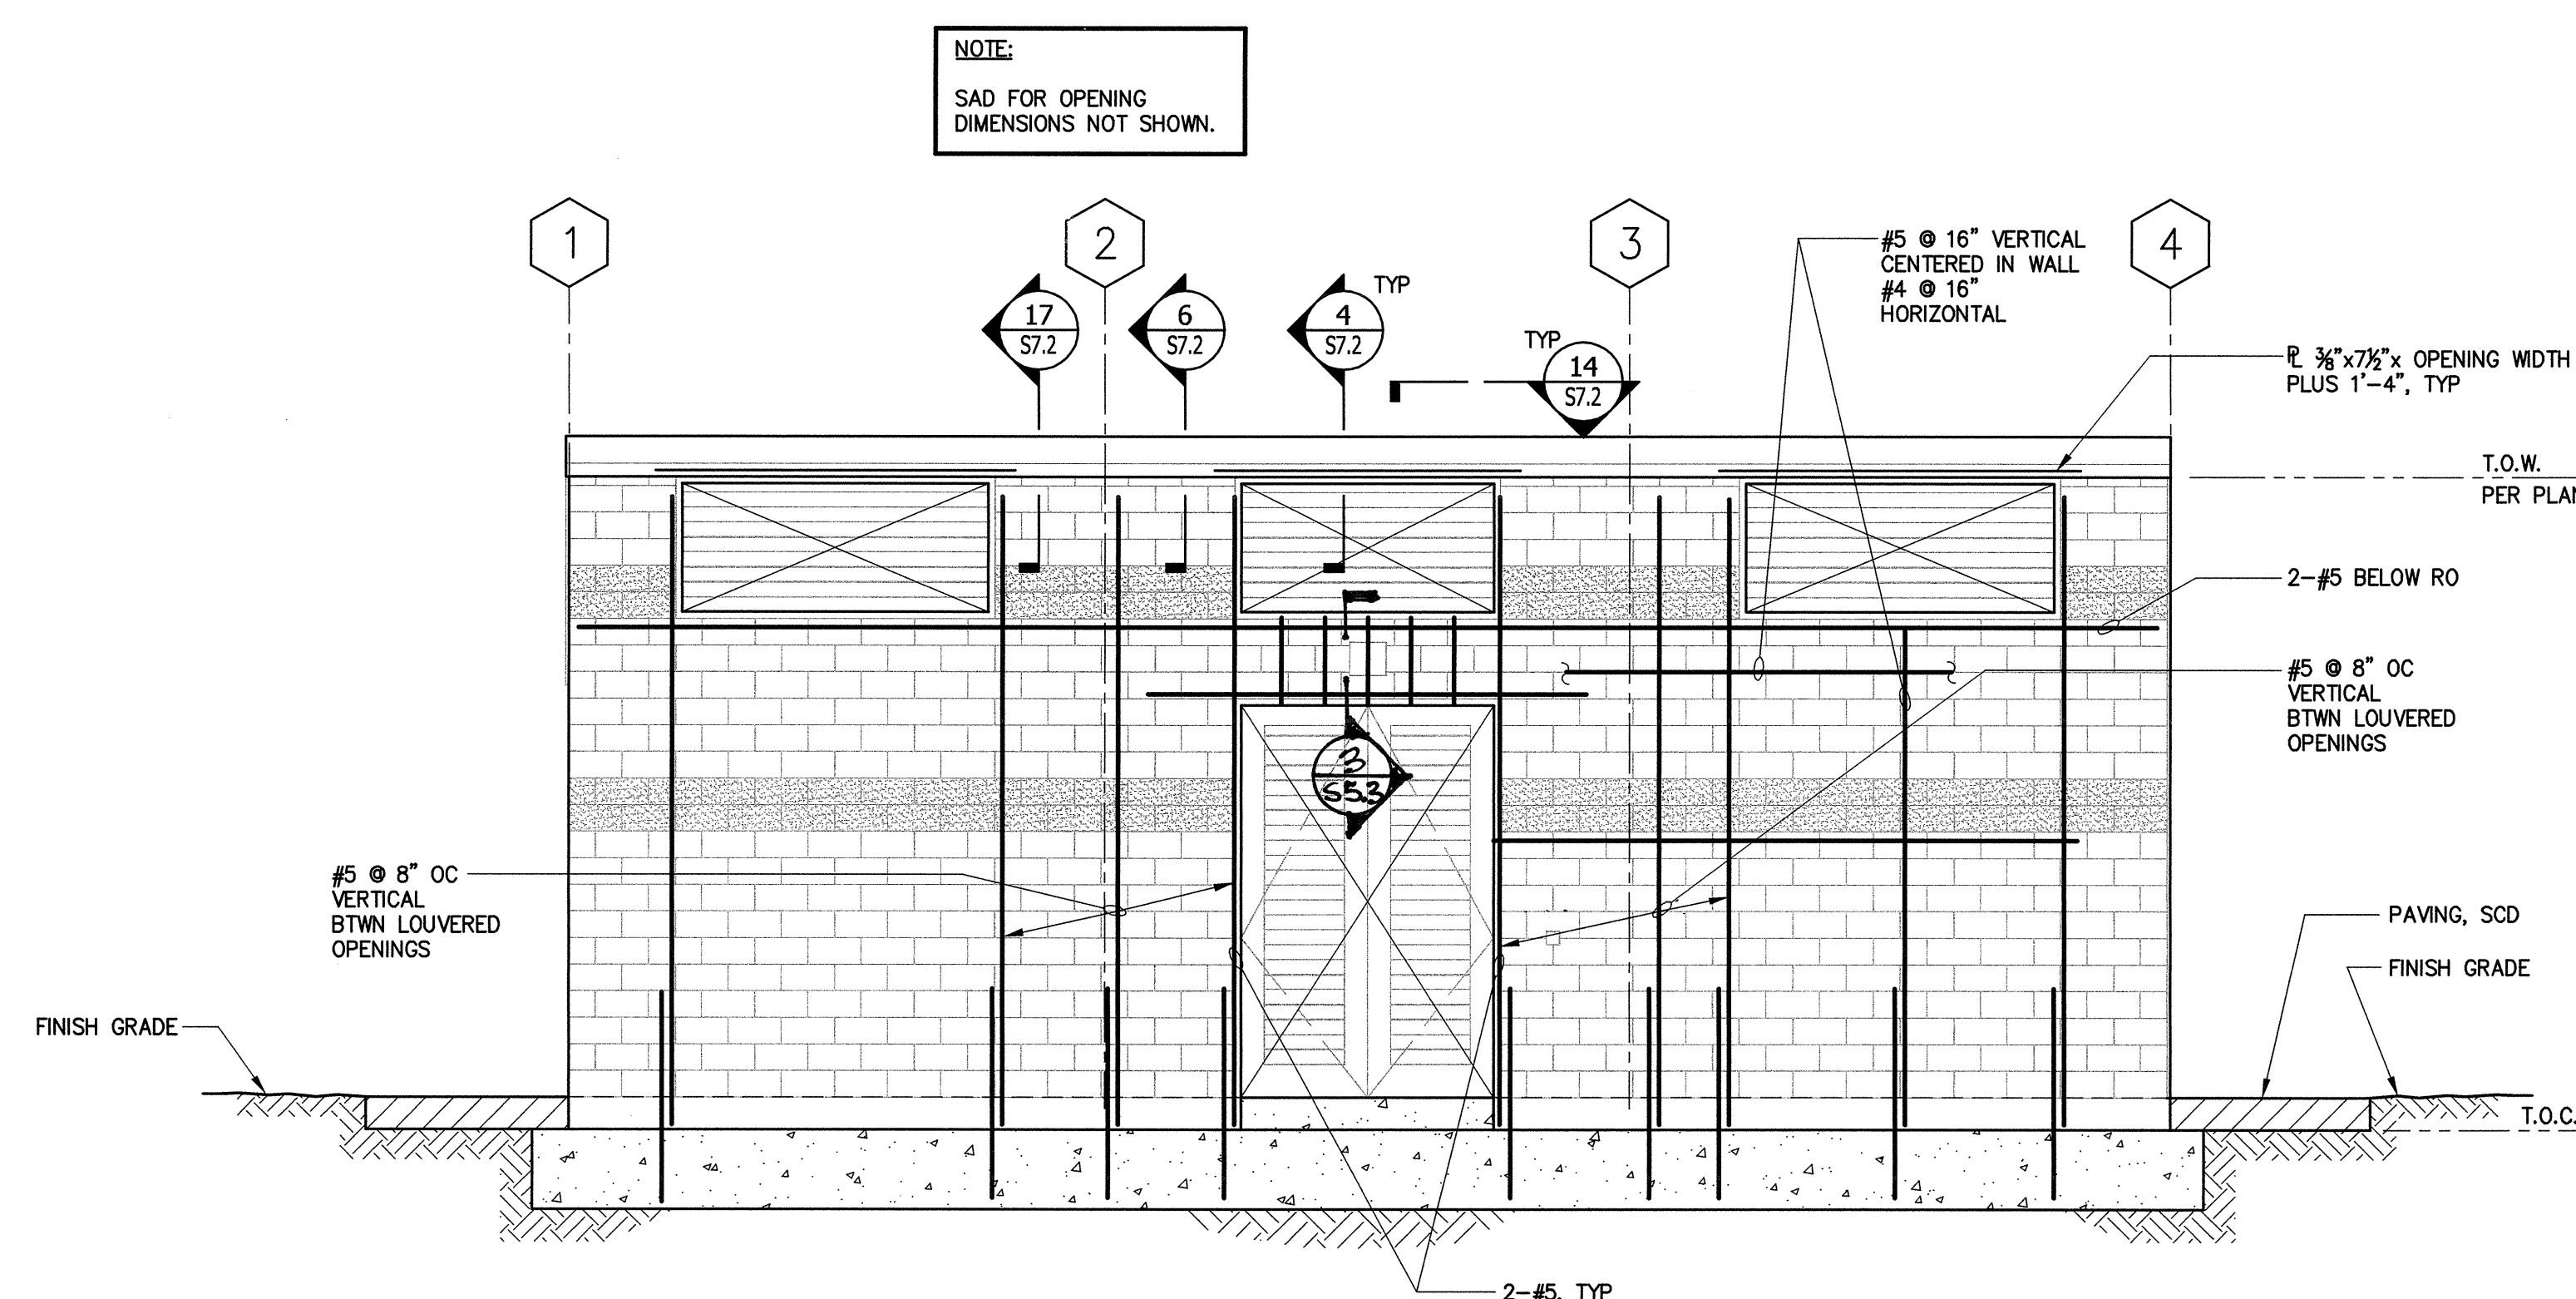

2 NORTH ELEVATION  
BLDG 30  
Scale: 1/4"=1'-0"