

"These drawings and specifications have been prepared by the Professional Engineer and of the State of California."


NO.	REVISIONS/DESCRIPTION	DATE
1	100% SCHEDULE DESIGN	04/24/08
2	50% DESIGN DEVELOPMENT	07/24/08
3	100% DESIGN DEVELOPMENT	07/24/08
4	DESIGN DEVELOPMENT	07/24/08
5	STRUCTURE & SERVICE PANELS	11/17/08
6	DESIGN DEVELOPMENT	11/17/08
7	DESIGN DEVELOPMENT	02/26/09
8	DESIGN DEVELOPMENT	02/26/09
9	DESIGN DEVELOPMENT	02/26/09
10	DESIGN DEVELOPMENT	02/26/09
11	DESIGN DEVELOPMENT	02/26/09
12	DESIGN DEVELOPMENT	02/26/09
13	DESIGN DEVELOPMENT	02/26/09
14	DESIGN DEVELOPMENT	12/15/10

THE DIVISION OF THE STATE ARCHITECT
 APPL # 01-110117
 FILE # 41-1-1
 AS DATE
 SS DATE
 IDENTIFICATION STAMP
 Increment 3

SKYLINE COLLEGE
 SAN MATEO COUNTY
 CIP2 DESIGN-BUILD
 PROJECT BUILDING 4
 INCREMENT 3

LEVEL 1
MECHANICAL
PIPING SEISMIC
FLOOR PLAN

DATE: 04/26/08
 SCALE: 1/8" = 1'-0"
 SHEET TITLE: LEVEL 1 MECHANICAL PIPING SEISMIC FLOOR PLAN
 DRAWING NO.: M-506

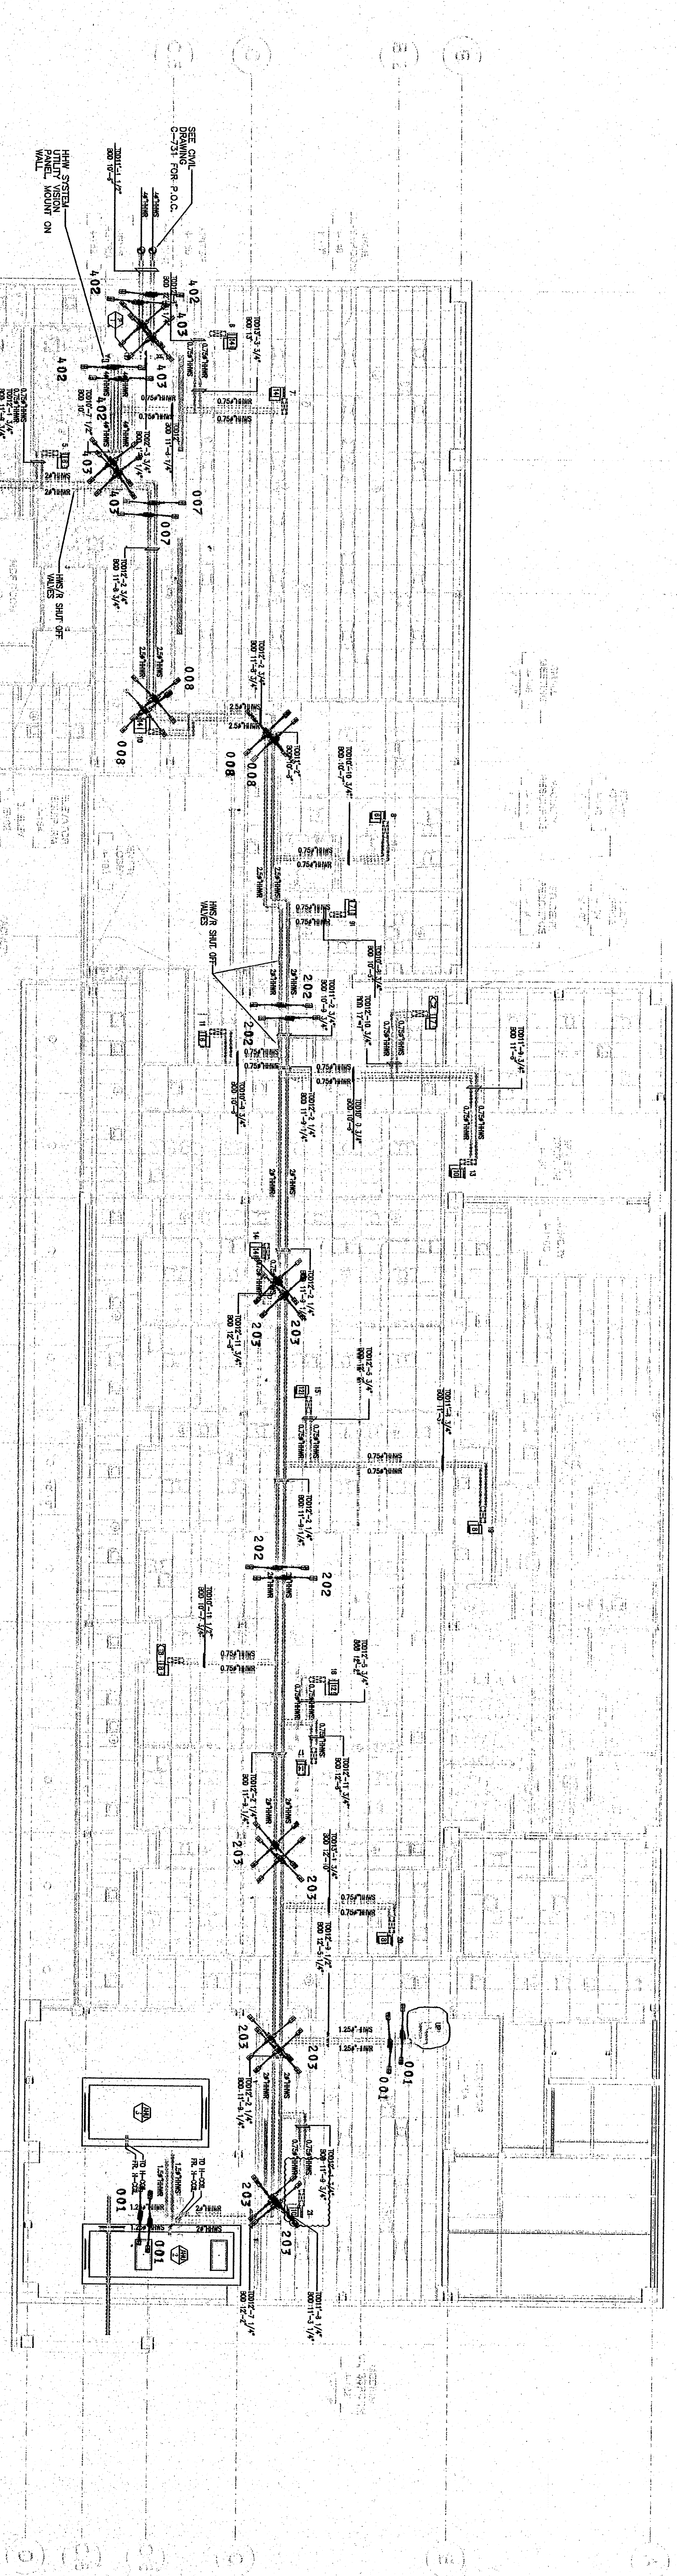

DATE	4/26/2008	DATE	10/26/08	
<p>REVISIONS</p> <p>DATE: 4/26/2008 BY: CM REVISION: 1 DESCRIPTION: 100% DESIGN DEVELOPMENT</p>	
<p>GENERAL NOTES</p> <p>1. A longitudinal brace at a 90 degree change in direction may act as a Transverse Brace if it is located within 2 feet of the change in direction of the member. (See ASCE 7-05, Section 12.12.4.2.2)</p> <p>2. A Transverse Brace may act as a Longitudinal Brace from the orientation shown. Check bracing on truss assemblies may be installed with all cables attached away from the braced ally or "cross br" (braced) on the ally.</p> <p>3. For cable bracing see separate construction, see ISAT Page 43.</p> <p>4. For ISAT Manual Page 4.3 Note 20 - inclined brace angle is excess of 45 degrees is acceptable up to a maximum 90 degree provided the brace spacing is reduced by 50%.</p> <p>5. Where Transverse Bracing Information is Blank, 45 degree spaced bracing (combined in one direction) shall be provided. (See ASCE 7-05, Section 12.12.4.2.2)</p> <p>6. For vertical support bracing, see separate "Vertical Support Bracing" drawings (if applicable) (ISAT), otherwise follow applicable code, specifications, and contract documents.</p>	
<p>SUSPENDED TRUSS CRITERIA</p> <table border="1"> <thead> <tr> <th>Member</th> <th>Bracing</th> <th>Bracing</th> <th>Bracing</th> <th>Bracing</th> <th>Bracing</th> <th>Bracing</th> <th>Bracing</th> <th>Bracing</th> <th>Bracing</th> </tr> <tr> <th>Member</th> <th>Bracing</th> <th>Bracing</th> <th>Bracing</th> <th>Bracing</th> <th>Bracing</th> <th>Bracing</th> <th>Bracing</th> <th>Bracing</th> <th>Bracing</th> </tr> </thead> <tbody> <tr> <td>101</td> <td>101</td> <td>101</td> <td>101</td> <td>101</td> <td>101</td> <td>101</td> <td>101</td> <td>101</td> <td>101</td> </tr> <tr> <td>102</td> <td>102</td> <td>102</td> <td>102</td> <td>102</td> <td>102</td> <td>102</td> <td>102</td> <td>102</td> <td>102</td> </tr> <tr> <td>103</td> <td>103</td> <td>103</td> <td>103</td> <td>103</td> <td>103</td> <td>103</td> <td>103</td> <td>103</td> <td>103</td> </tr> <tr> <td>104</td> <td>104</td> <td>104</td> <td>104</td> <td>104</td> <td>104</td> <td>104</td> <td>104</td> <td>104</td> <td>104</td> </tr> <tr> <td>105</td> <td>105</td> <td>105</td> <td>105</td> <td>105</td> <td>105</td> <td>105</td> <td>105</td> <td>105</td> <td>105</td> </tr> <tr> <td>106</td> <td>106</td> <td>106</td> <td>106</td> <td>106</td> <td>106</td> 