

ROOM FINISH SCHEDULE

ROOM NO.	ROOM NAME	FLOOR	BASE	WAINSCOT	WALLS				CEILING	MISC.	REMARKS					
					SUB FLOOR MATERIAL	FLOOR FINISH COLOR	MATERIAL FINISH COLOR	MATERIAL FINISH COLOR				HEIGHT	NORTH	EAST	SOUTH	WEST
													MATERIAL FINISH COLOR	MATERIAL FINISH COLOR	MATERIAL FINISH COLOR	MATERIAL FINISH COLOR
2108	MEETING ROOM	2 4 X F	7 X E				10 III B	9 X D	12 III B	8 X D	14 X J 9'-0"					
2108A	MULTI-PURP. MEDIA LAB	2 4 X F	7 X E				11 III B	9 X D	13 X B	10 III B	15 X J 10'-7"					
2108B	MULTI-PURP. MEDIA LAB	2 4 X F	7 X E				13 X B	10 III B	10 III B	20 III B	15 X J 10'-3"					
2108H	ELECTRICAL ROOM												1			
2108N	SERVER ROOM	2 4 X F	7 X E				12 III B	12 III B	11 III B	8 X D	15 X J 8'-3"					
2109	LAB SERVICE	2 4 X F	7 X E				11 III B	12 III B	11 III B	10 III B	15 X J 8'-3"					
2109A	STORAGE	2 4 X F	7 X E				10 III B	10 III B	12 III B	11 III B	15 X J 8'-3"					
2109B	STORAGE	2 4 X F	7 X E				11 III B	11 III B	11 III B	11 III B	15 X J 8'-3"					
2110	COMPUTER LAB	2 4 X F	7 X E				11 III B	10 III B	12 III B	10 III B	15 X J 8'-0"					
2111	COMPUTER LAB	2 5 X F	7 X E				11 III B	11 III B	11 III B	10 III B	15 X J 8'-0"					
2112	WOMEN'S TOILET	2 22 X L	23 X M				23 X M	23 X M	23 X M	23 X M	10 II B 8'-0"		7			
2114	MEN'S TOILET	2 22 X L	23 X M				23 X M	23 X M	23 X M	23 X M	10 II B 8'-0"		7			
2115	VESTIBULE		7 X E				10 III B	10 III B	11 III B	11 III B	11 II B 8'-0"		1*			
2116	JANITOR										8'-0"		1			
2117	LAB SERVICE	2 6 X F	7 X E				11 III B	10 III B	10 III B	11 III B	15 X J 8'-6"		25			
2119	MULTI-MEDIA LAB	2 4 X F	7 X E				10 III B	10 III B	20 II B	10 III B	15 X J 8'-3"					
2119A	STORAGE										8'-3"		1			
2122	LAB SERVICE	2 4 X F	7 X E				10 III B	10 III B	10 III B	10 III B	15 X J 8'-3"		5			
2122A	STORAGE	2 4 X F	7 X E				10 III B	10 III B	10 III B	10 III B	15 X J 8'-3"					
126	GARBAGE												1			
127	SERVICE DOCK												1			
127A	ELECTRICAL CLOSET	2 6 X F	7 X E				12 III B	11 III B	10 III B	10 III B	16 III B 10'-7"					
127B	STORAGE	2 6 X F	7 X E				10 III B	11 III B	11 III B	11 III B	15 X J 8'-3"					
CORR A	CORRIDOR "A"										15 X J 8'-6"		1 3			
CORR B	CORRIDOR "B"										15 X J 8'-6"		1 3			
CORR C	CORRIDOR "C"										15 X J 8'-6"		1 3			
CORR D	CORRIDOR "D"										15 X J 8'-6"		1 3			
CORR E	CORRIDOR "E" & VEST.	2 4 X F	7 X E				10 III B	10 III B	10 III B	10 III B	26 X J 8'-0"		4 5			
CORR F	CORRIDOR "F"	2 4 X F	7 X E				10 III B	10 III B	11 III B	11 III B	15 X J 8'-0"					
MECH 2	MECHANICAL ROOM 2	3 - - -	7 X E				11 III B	11 III B	12 III B	12 III B	16 III B 12'-0"		6			

MATERIALS LEGEND

- (E) SLOPED EXTERIOR CONC. WALK SLAB.
- (E) CONC. FLOOR SLAB.
- (N) LEVEL HIGH STRENGTH CONC. TOPPING OVER (E) SLOPING CONC. FLOOR SLAB.
- (N) 3 1/2" HIGH ACCESS FLOOR.
- (N) 27 1/2" HIGH ACCESS FLOOR.
- (N) VINYL COMPOSITION TILE; "PREMIUM EXCELON",
- (N) RUBBER BASE; 'BURKE' 4" TOP SET BASE.
- (N) STOREFRONT GLAZING; 'KAWNEER' TRIFAB 400.
- (N) STOREFRONT GLAZING; 'KAWNEER' TRIFAB 451T.
- (N) GYPSUM BOARD.
- (E) GYPSUM BOARD.
- (E) EXPOSED CONC.
- (N) OPERABLE WALL PANEL SYSTEM.
- (N) 24"x24" SUSPENDED ACOUSTICAL TILE CEILING. "U.S.G. OMNI AURATONE 345"
- (N) 24"x48" SUSPENDED ACOUSTICAL TILE CEILING. "U.S.G. OMNI AURATONE 345"
- (E) EXPOSED CONCRETE "WAFFLE SLAB"- PAINT FINISH W/ 2 COLOR PATTERN.
- (E) 2-HR. GYPSUM BOARD SHAFT WALL SYSTEM.
- (E) PLASTER ON METAL LATH OVER CONC.
- (E) METAL LOUVERS
- (N) STEEL FRAME GLAZING
- (N) SLIDING PANEL SYSTEM
- (N) PORCELAIN CERAMIC MOSAIC TILE.
- (N) GLAZED WALL TILE.
- (N) 18" SQ. CARPET TILES
- (E) 24"x48" SUSPENDED ACOUSTICAL TILE CEILING TO REMAIN.
- (N) 1-HR. GYPSUM BOARD SHAFT WALL SYSTEM HORIZONTAL APPLICATION PER "N.E.R. #258".

FINISH


- GLOSS
- SEMI-GLOSS
- FLAT
- EGGSHELL
- TRANSPARENT
- SEMI-TRANSPARENT
- OPAQUE
- MATT
- SATIN
- FACTORY FINISH

COLOR LEGEND

- CLEAR
- DISTRICT STANDARD= KELLY-MOORE BONE WHITE, 550 FLAT FINISH
- WARM GREY LIGHT - MATCH 'SINCLAIR' - WG9061
- ANODIZED MEDIUM BRONZE
- 'BURKE' - IRONWOOD NO. 523P 4" TOPSET.
- DESERT TAUPE, NO. 50307
- ANODIZED LIGHT BRONZE
- VINYL WALL COVERING
- WHITE
- NEW PAINT TO MATCH EXISTING
- DAL TILE (SEE LAYOUT DIAGRAM)
 - MAUVE
 - FIFE GREY
 - CREME
 - FLEECE
- DAL TILE
 - ALMOND
 - CREME

REMARKS

- EXISTING TO REMAIN.
 - (N) 3 1/2" HIGH ACCESS FLOOR (N) LEVEL CONC. ON (E) SLOPED CONC. RAMP.
 - REMOVE (E) SUSPENDED CLG. SYSTEM GRID & TILE & INSTALL (N) SUSPENDED CLG. SYSTEM GRID & TILES.
 - FINISH W/ CONC. HARDENER, SEALER & WAX.
 - (N) FIRE RATED ROLL UP COUNTER DOOR (N) OPENING-SEE DOOR SCHEDULE.
 - REMOVE (E) SCREENS & LOUVERS PAINT (E) METAL LOUVERS CLEAN & REINSTALL (E) LOUVERS & SCREENS.
 - (N) SUSPENDED GYP. BD. CLG. SEE 6/A9.0
- * SEE DOOR & FRAME SCHEDULE NOTES FOR POSSIBLE (N) FINISH WORK REQUIRED

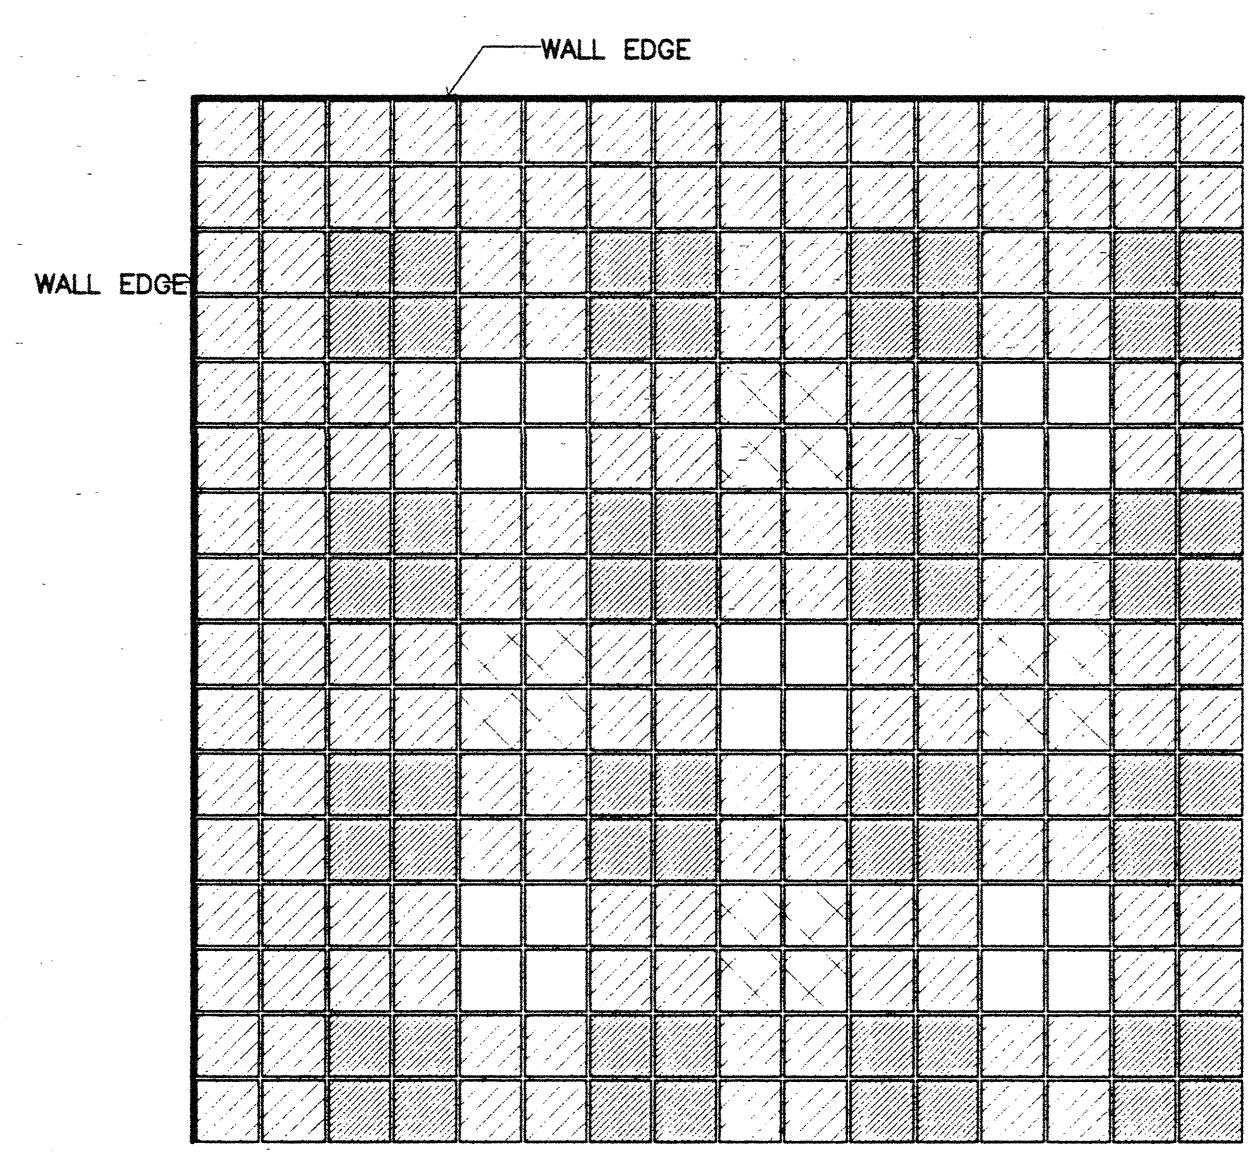

1 TILE FLOOR PATTERN SCALE: N.T.S.

KRUGER BENSEN ZIEMER ARCHITECTS, INC.
 30 W. ARRELLAGA SANTA BARBARA, CA 93101
 805/963.1726

STEVE DOWTY, A.I.A.
 PRINCIPAL IN CHARGE

GERALD SHUSTA
 PROJECT ARCHITECT

All design, design arrangements and plans adopted or represented by this drawing are owned by and are the property of Kruger-Bensen-Ziemer, Inc. architects, and were prepared, revised and developed for use on, and in connection with, the specified project. None of such ideas, designs, arrangements or plans shall be used by or disclosed to any person (firm or corporation) for any purpose whatsoever without the written permission of Kruger-Bensen-Ziemer.

CENTER FOR ADVANCED LEARNING TECHNOLOGY
SKYLINE COLLEGE
 SAN MATEO COUNTY COMMUNITY COLLEGE DISTRICT
 SAN BRUNO, CALIFORNIA 94066
 3300 COLLEGE DRIVE

ABUILTS

ADDENDUM #2	11-20-01	CS
BID SET REVISIONS	10-25-01	CS
NO.	DESCRIPTION	DATE
REVISION		

DRAWN G.S.
 CHECKED S.D.
 DATE 3/21/01
 JOB NO. 98-03

SHEET TITLE
 ROOM FINISH SCHEDULE

SHEET 12
 OF 21

A 4.1

IDENTIFICATION STAMP
 DIV. OF THE STATE ARCHITECT
 OFFICE OF REGULATION SERVICES
 No. C-11153
 Rem. 11/01
 STATE OF CALIFORNIA

APPL 01-103735
 DATE 02/27/01