

FINISH SCHEDULE

ROOMS NAME	NO.	FLOOR FIN.	BASE	WEST WALL MAT. FIN.	NORTH WALL MAT. FIN.	EAST WALL MAT. FIN.	SOUTH WALL MAT. FIN.	WAIN-SCOT	CEILING MAT. FIN.	NOTES
TEE-COM CLASSROOM	2111	RT-1	TS	GB PT-1	GB/PW PT-1	GB PT-1	GB/PW PT-1	-	WG PT-1	
TEE-COM CLASSROOM	2108	RT-1	TS	GB PT-1	GB/PW PT-1	GB PT-1	GB/PW PT-1	-	WG PT-1	

GENERAL FINISH NOTES


- A. PATCH & REPAIR FLOOR, WALL & CEILING; FINISH TO MATCH ADJACENT SURFACES FOLLOWING RECONSTRUCTION WORK
- B. CONFORM TO CBC FOR COMBUSTIBILITY REQUIREMENTS FOR FINISH MATERIALS.
  - 1. SMOKE DENSITY: CBC SECTION 802.2.
  - 2. FLAME SPREAD: CBC SECTION 804.1 AND TABLE 8B.

MATERIALS & FINISHES LEGEND

- FLOOR
- RT-1 LINOLEUM TILE  
TARKETT LINOLEUM COLOR LT25 6624
- BASE
- TS TOP SET RUBBER BASE, COVE (BURKEMERCER),  
COLOR BLACK BROWN 523
- WALL
- C CONCRETE  
E EXISTING  
GB GYPSUM BOARD  
PW PLYWOOD
- CEILING
- WG EXISTING CONCRETE WAFFLE GRID WITH NEW PAINT
- FINISHES
- PT-1 KELLY MOORE COLOR, Ow-27 "BONE"

owner  
SAN MATEO COUNTY  
3401 CSM DRIVE  
SAN MATEO CA 94402

architect  
STEINBERG ARCHITECTS  
60 Pierce Avenue  
San Jose CA 95110

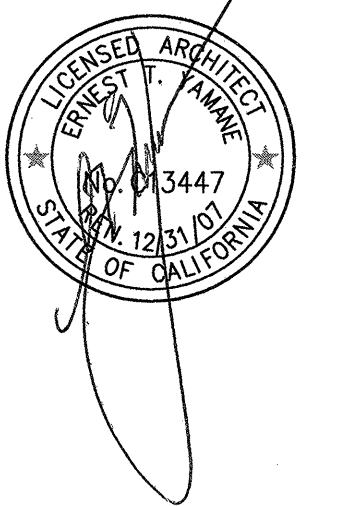


DOOR SCHEDULE - 1ST FLOOR

ROOM NAME	DOOR NO.	TYPE	DOOR SIZE - WIDTH X HEIGHT X THICKNESS	DOOR		FRAME		UL (min.)	DETAILS			HRDWR GRP.	SIGNAGE		GLAZING	NOTES
				MAT.	FIN.	MAT.	FIN.		HEAD	JAMB	SILL		TYPE	TEXT		
TEECOM CLASSROOM ROOM 2111	2111A	A	3'-0" x 7'-0" x 1-3/4"	STL	SA	STL	PT	20	9/A5.02	9/A5.02	9/A5.02	1	1/-	-	FIRE RATE	TEMP RISE
	2111B	(E)	(E)	(E)	(E)	(E)	(E)	(E)	-	-	-	2	-	-	-	-
TEECOM CLASSROOM ROOM 2108	2108	A	3'-0" x 7'-0" x 1-3/4"	STL	SA	STL	PT	20	9/A5.02	9/A5.02	9/A5.02	3	1/-	-	FIRE RATE	TEMP RISE


DOOR SCHEDULE NOTES

- 1. FIELD VERIFY EXISTING DOOR OPENING TO ACCOMMODATE NEW DOOR AND FRAME AS SCHEDULED, PATCH AND MATCH EXISTING WALL CONSTRUCTION AT HEAD AND JAMB LOCATIONS.
- 2. SIGNAGE TEXT TO BE DETERMINED BY OWNER AND INDICATED ON SIGNAGE SHOP DRAWINGS.

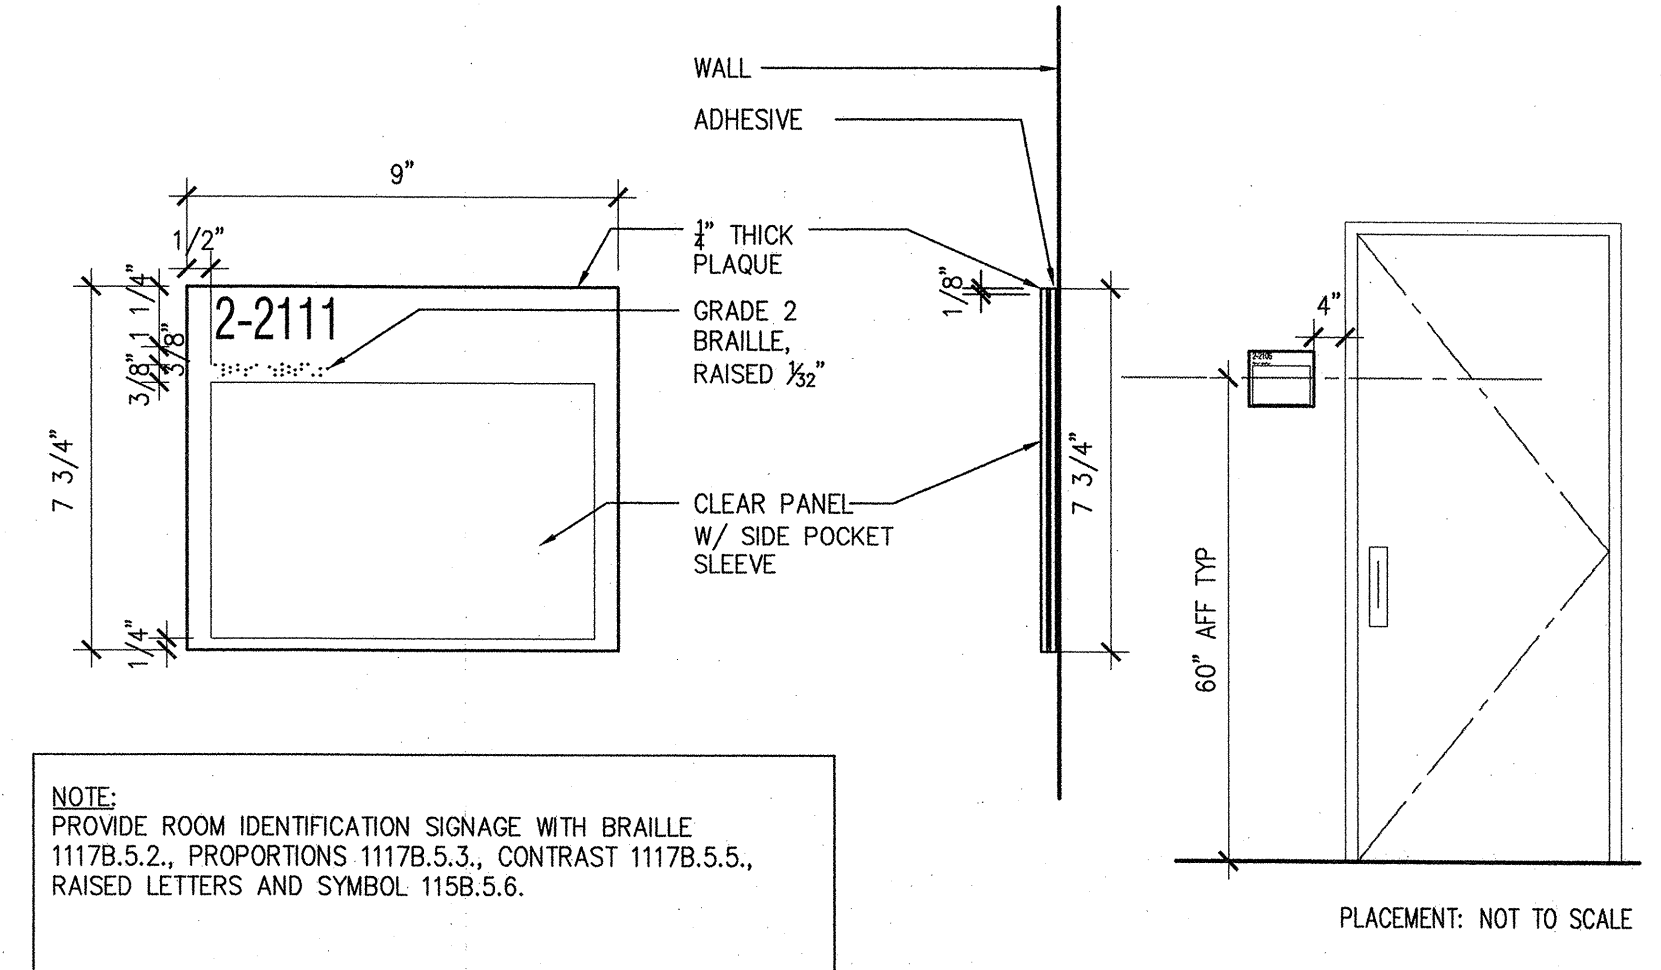

NOTE:  
PROVIDE ROOM IDENTIFICATION SIGNAGE WITH BRAILLE  
1117B.5.2., PROPORTIONS 1117B.5.3., CONTRAST 1117B.5.5.,  
RAISED LETTERS AND SYMBOL 115B.5.6.


1 TYPICAL ROOM SIGNAGE DETAIL  
3" = 1'-0"

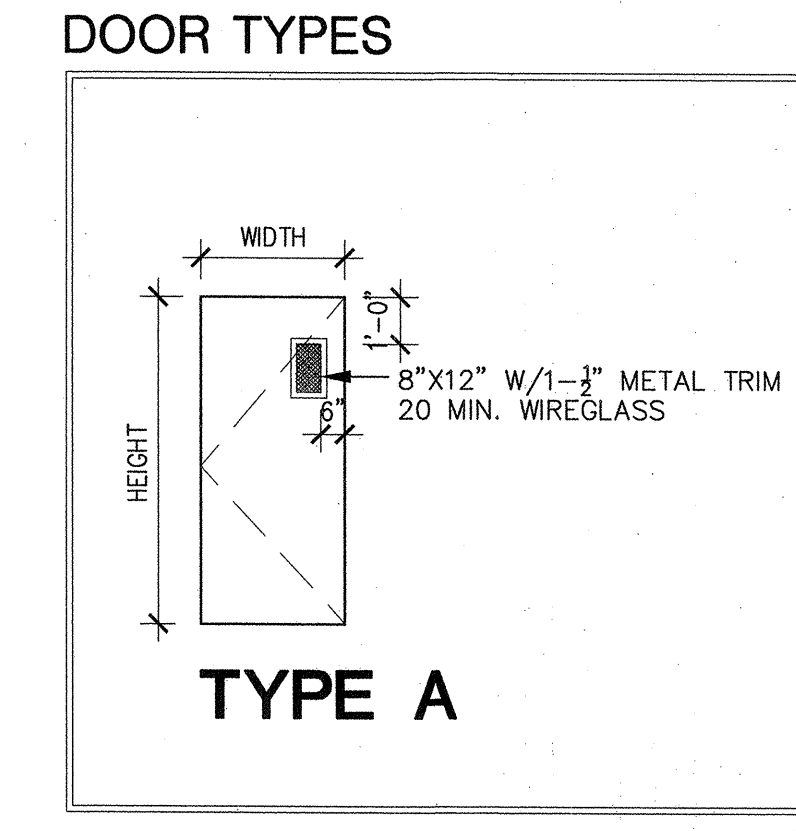

TYPE A

ABBREVIATIONS

- AL - ALUMINUM
- DBA - DARK BRONZE ANODIZED
- FRP - FRP FACED ALUMINUM
- SA - SATIN
- STL - STEEL
- PH - PANIC HARDWARE
- PT - PAINT
- T - TRANSPARENT STAIN
- WD - WOOD, SOLID CORE
- (E) - EXISTING

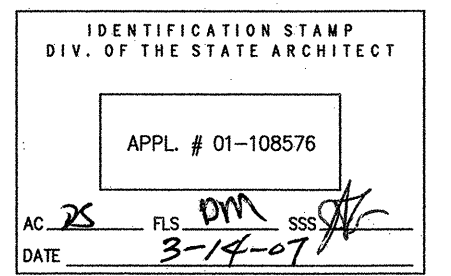

02.02.07 DSA SUBMITTAL  
03.14.07 DSA BACKCHECK

rev. date issue

STEINBERG ARCHITECTS

project no: 06044 date: 02-02-07  
drawn by: JC checked by: RS  
scale: NONE 0 1 2

FINISH SCHEDULE  
& DOOR SCHEDULE

Copyright © 2005 Steinberg Architects, All Rights Reserved. This drawing is the property of Steinberg Architects. It may not be used, copied, or reproduced in any form without the express written consent of Steinberg Architects.

D:\Projects\2007\TCOM\Drawings\02-Finish\A2.02-Finish\A2.02-Finish.dwg  
Printed Tuesday, March 13, 2007 8:55:43 AM  
User: jcm