




EAST ELEVATION SCALE: 1/8" = 1'-0"

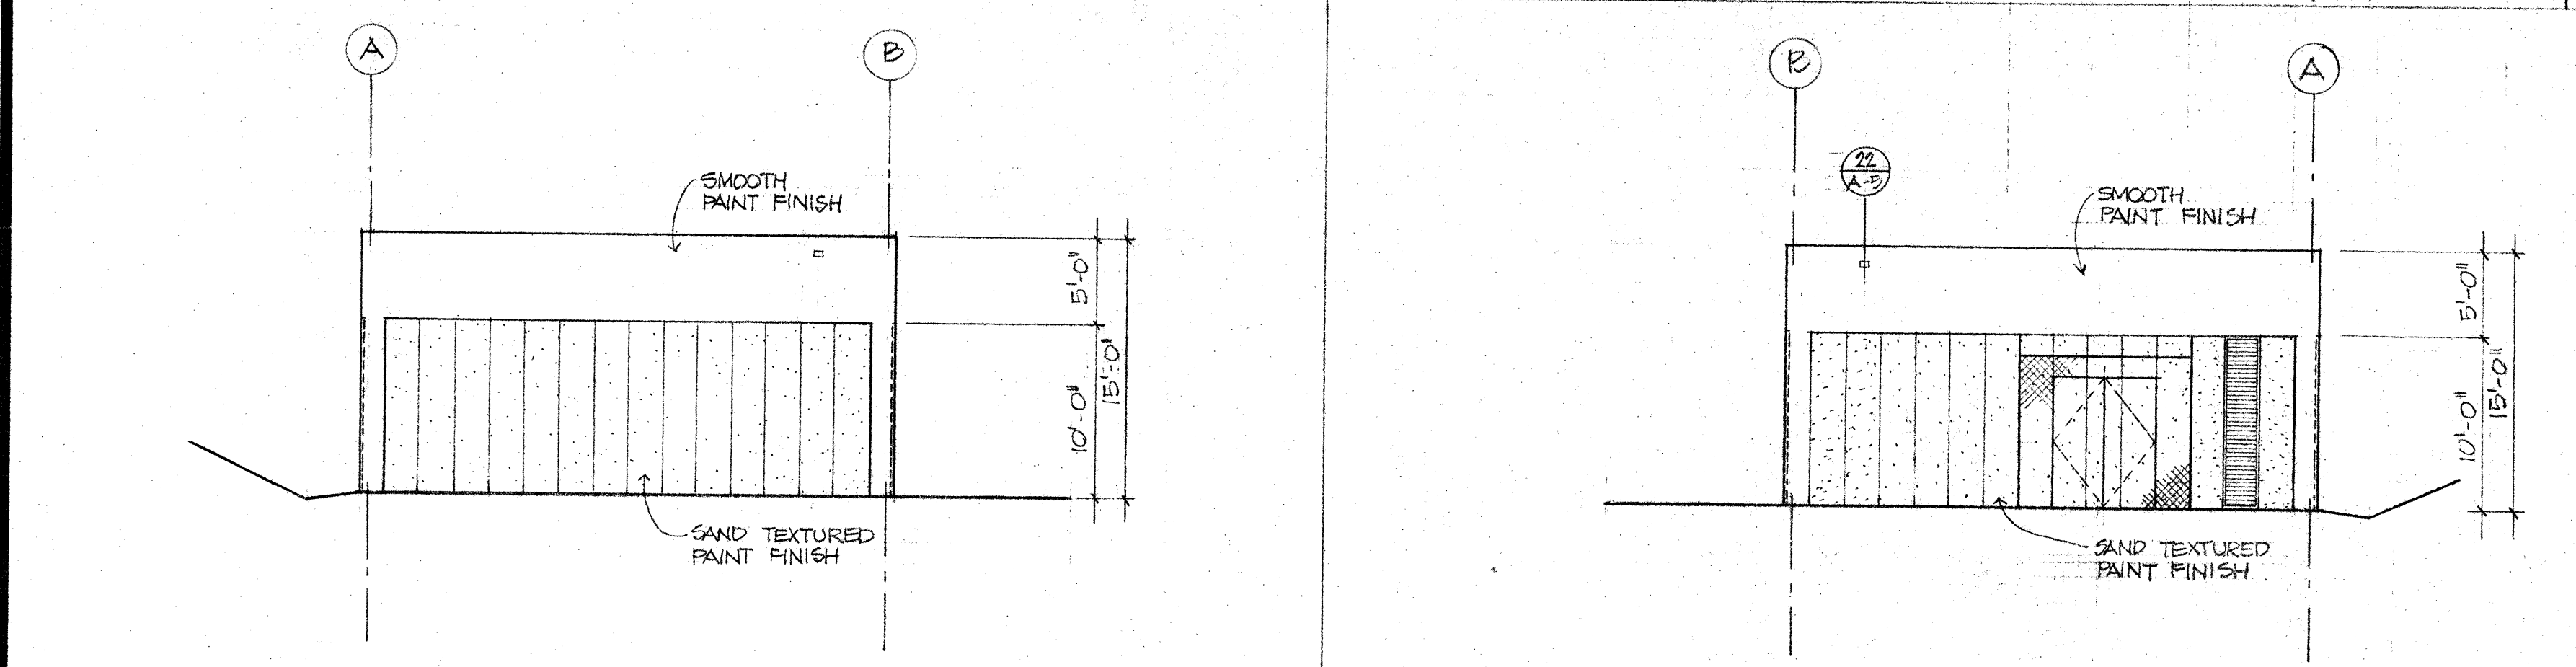


SOUTH ELEVATION 1/8" = 1'-0" NORTH ELEVATION 1/8" = 1'-0"

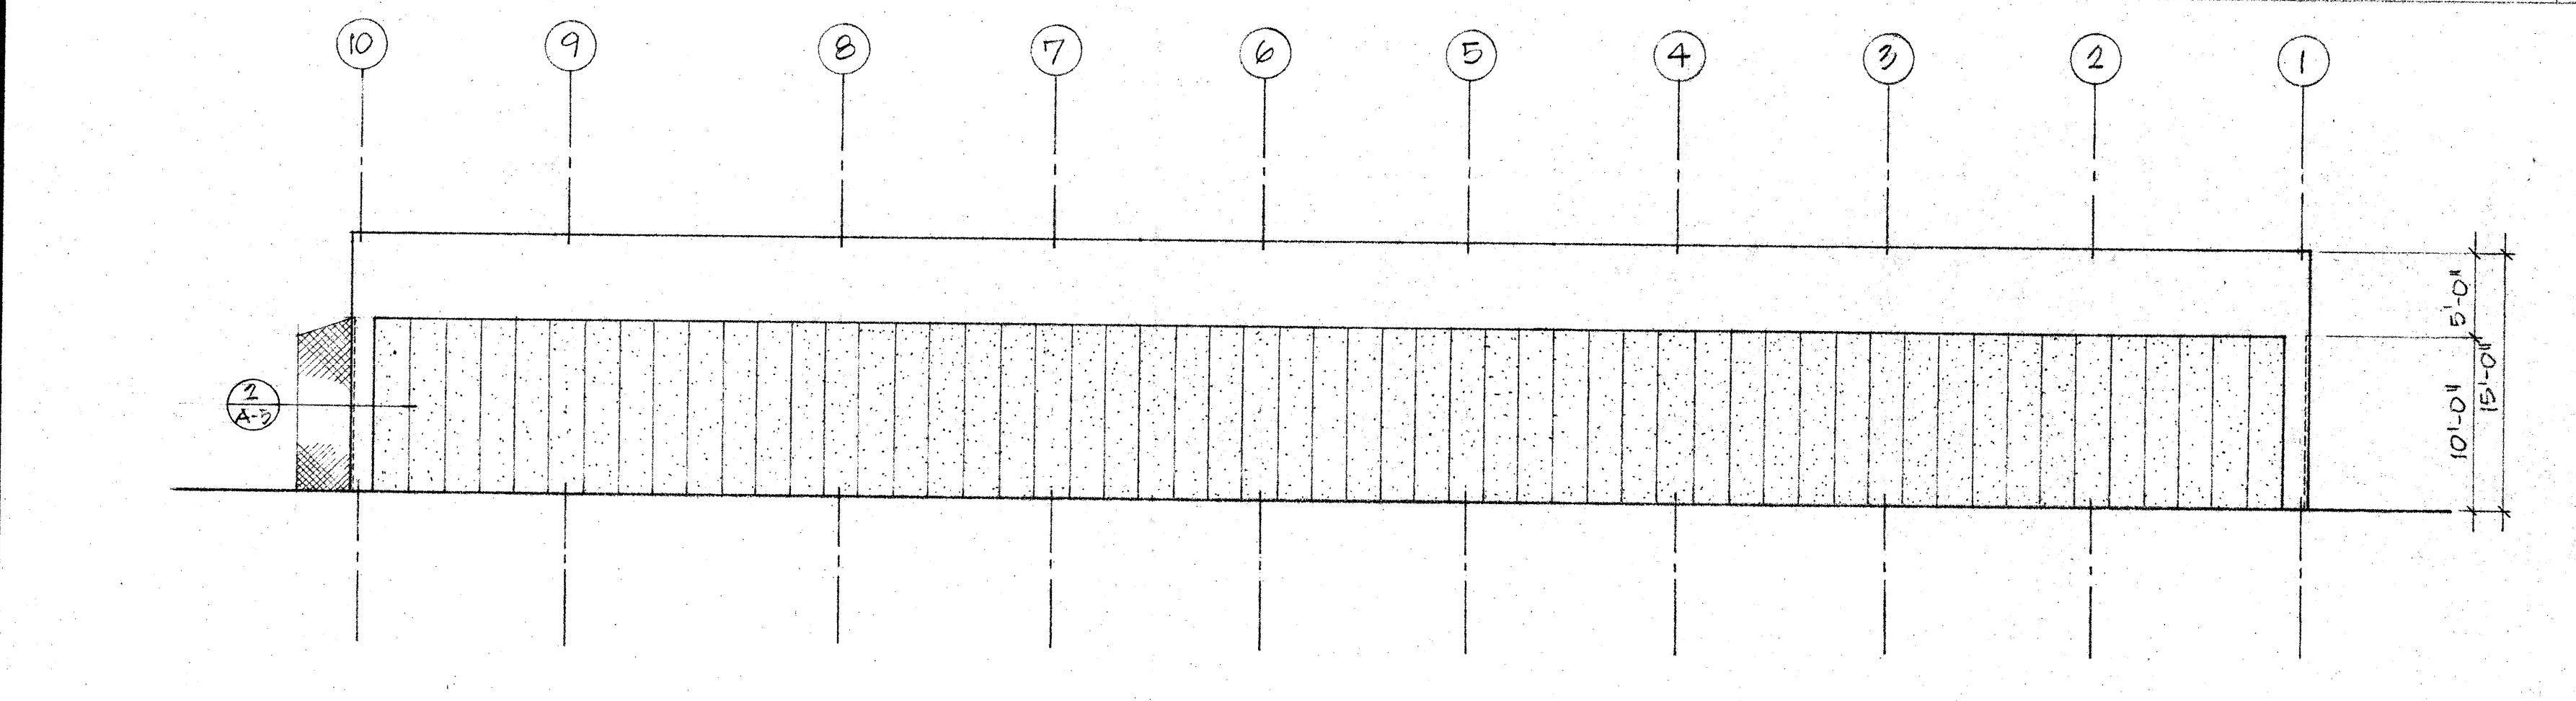


WEST ELEVATION SCALE: 1/8" = 1'-0"

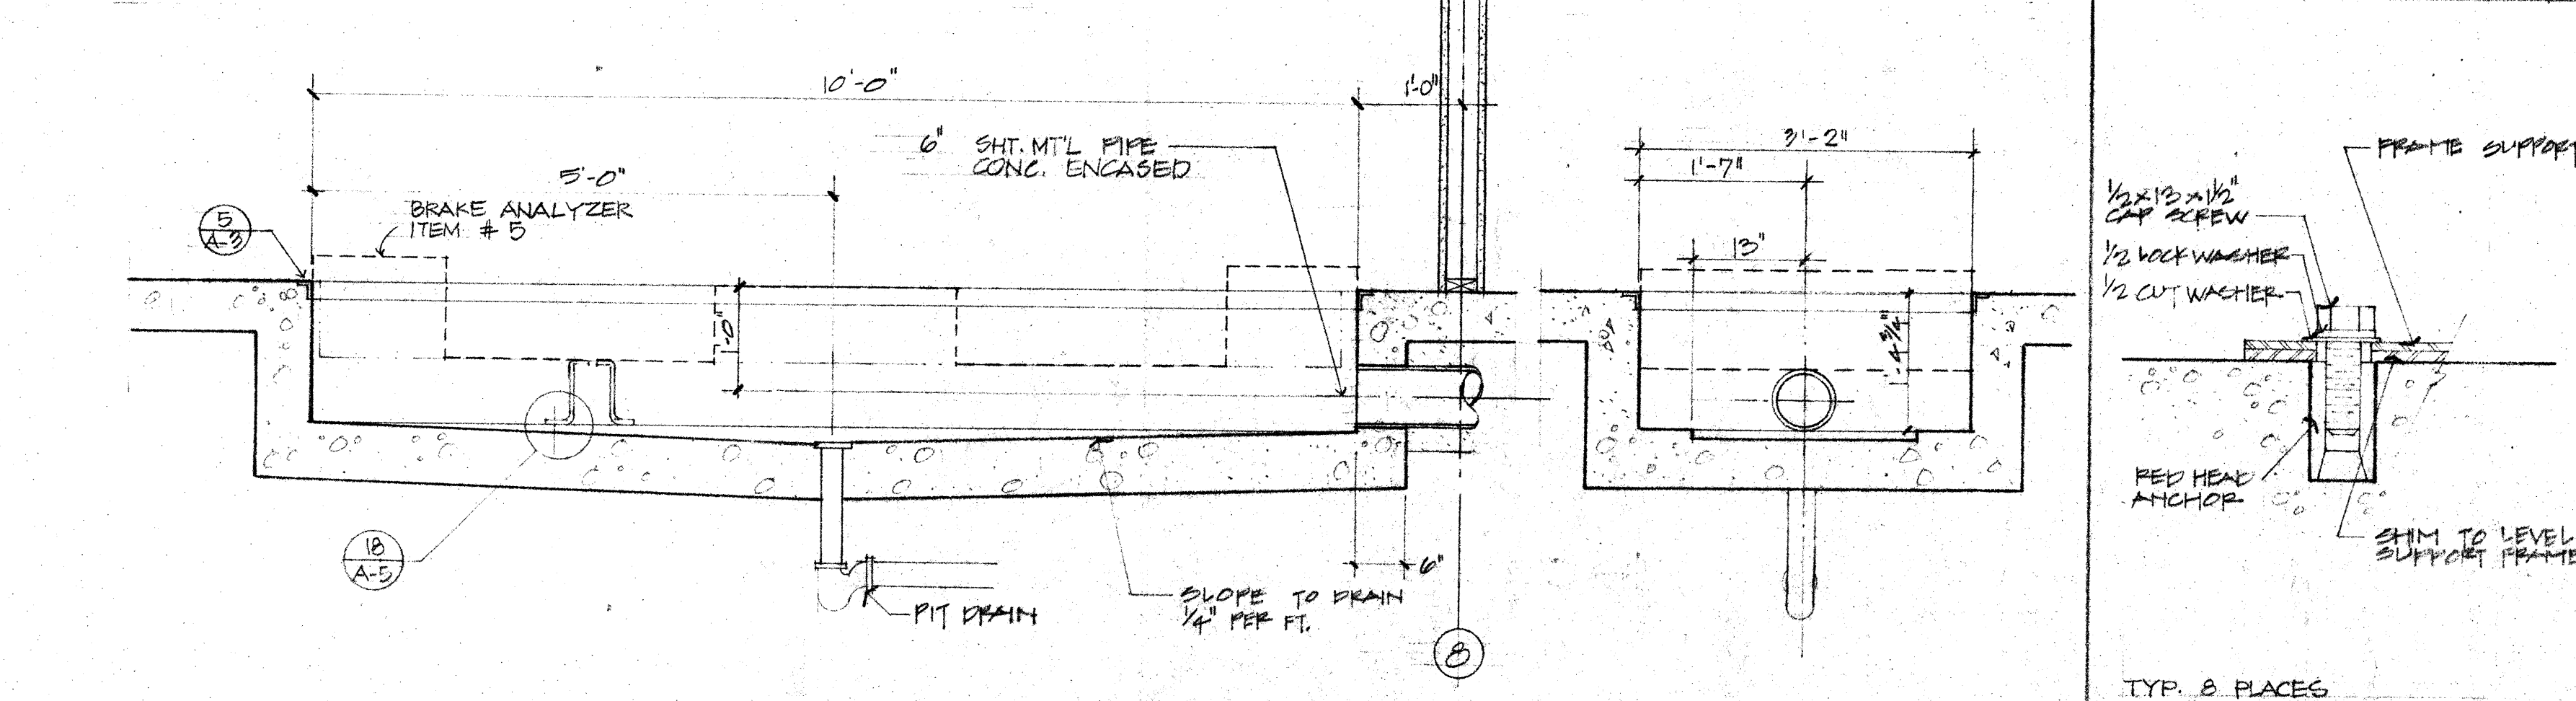


BRAKE ANALYZER PIT SCALE: 3/4" = 1'-0"

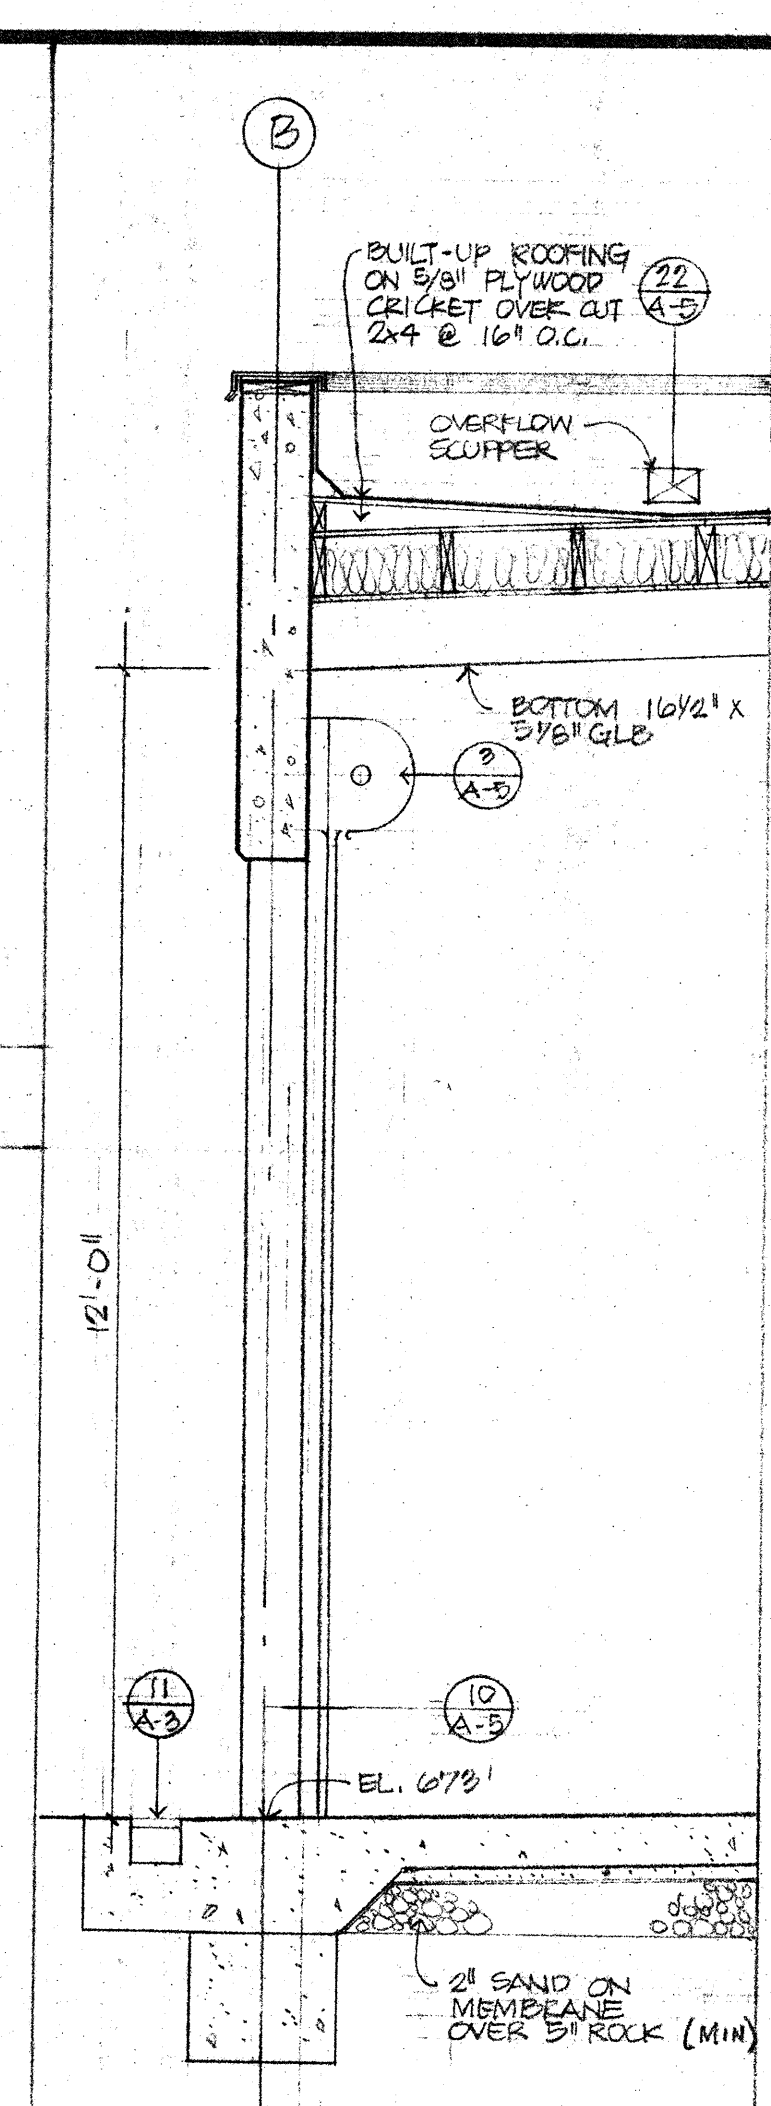


SECTION FRONT WALL W/ ROLL UP DOORS 1/2" = 1'-0"

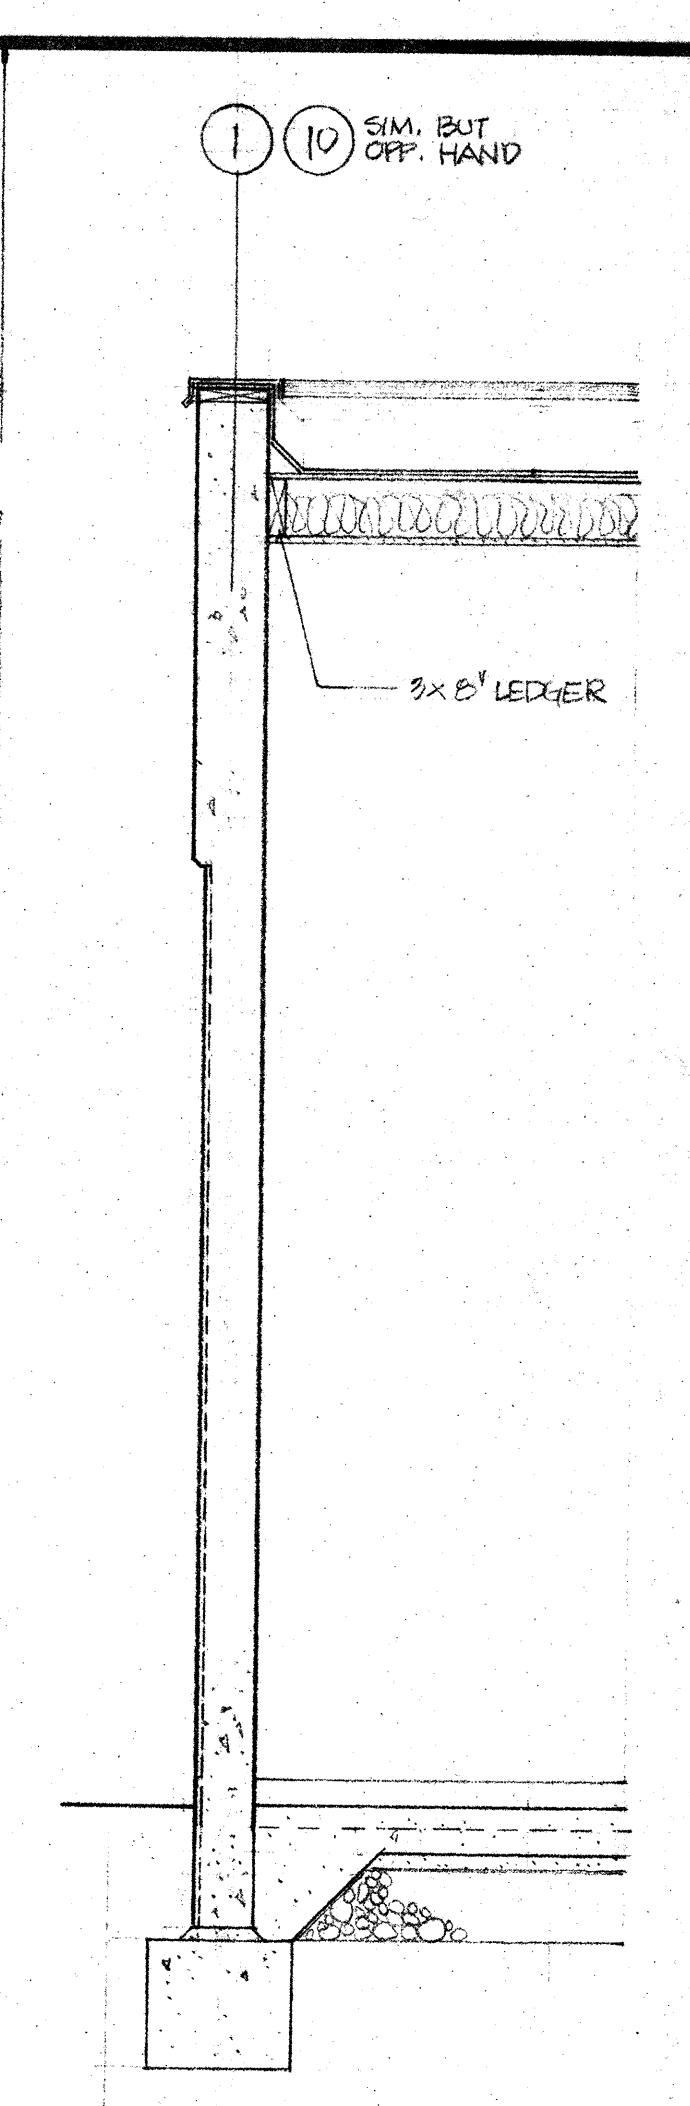


SECTION SIDE WALLS 1/2" = 1'-0"

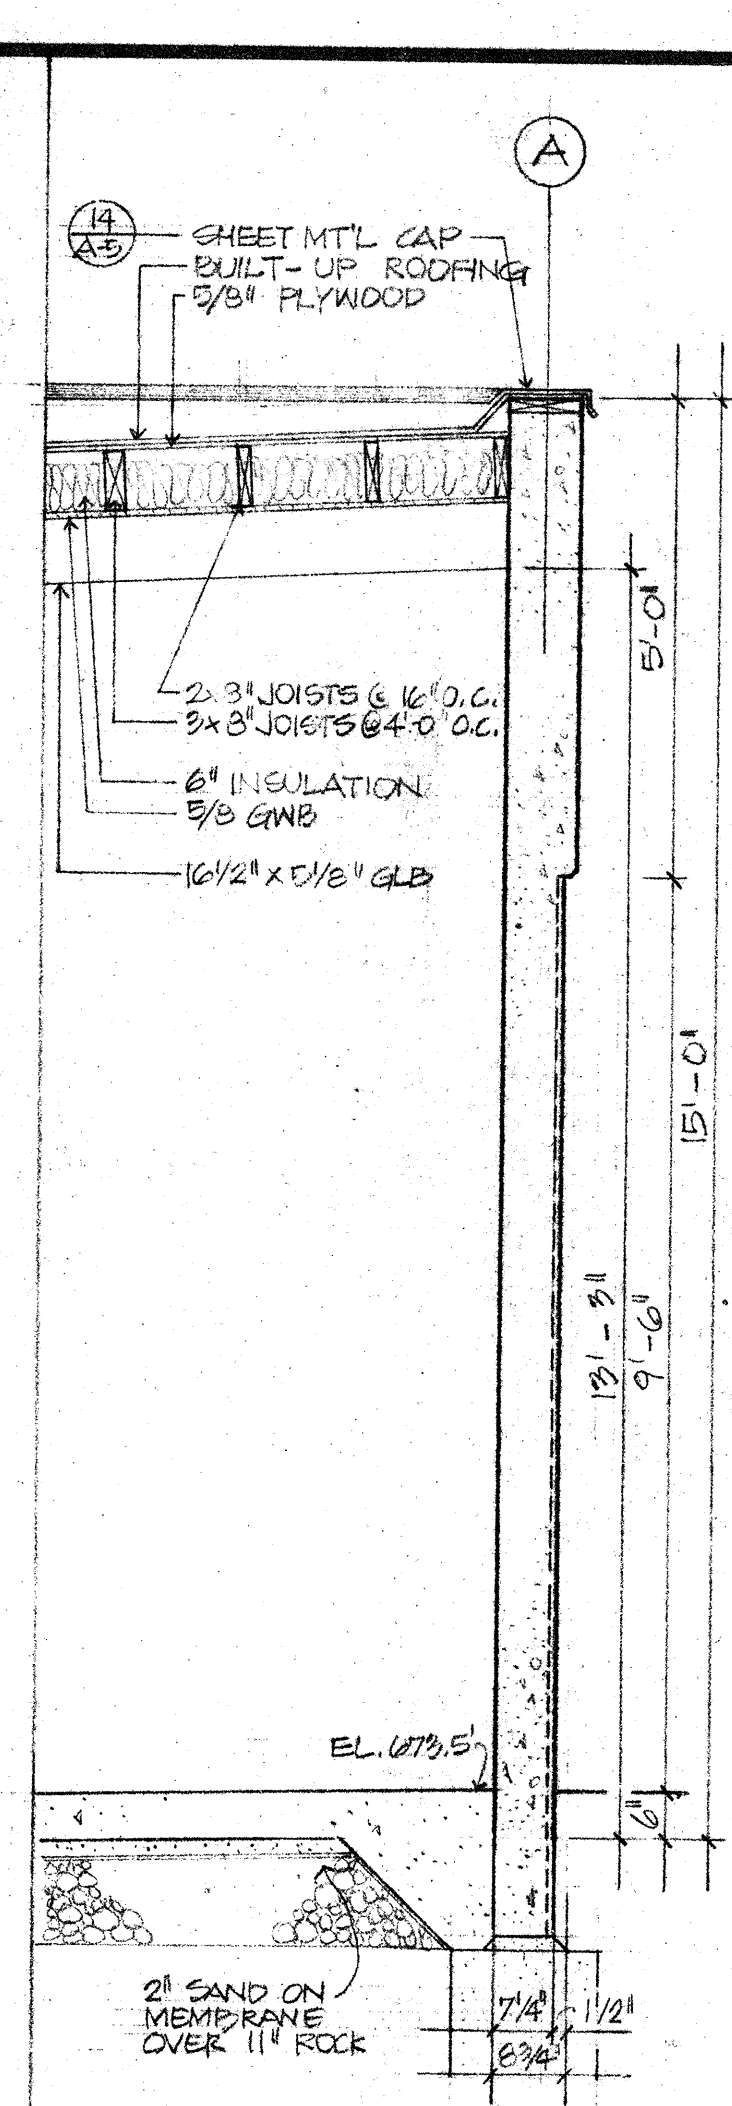


SECTION REAR WALL 1/2" = 1'-0"

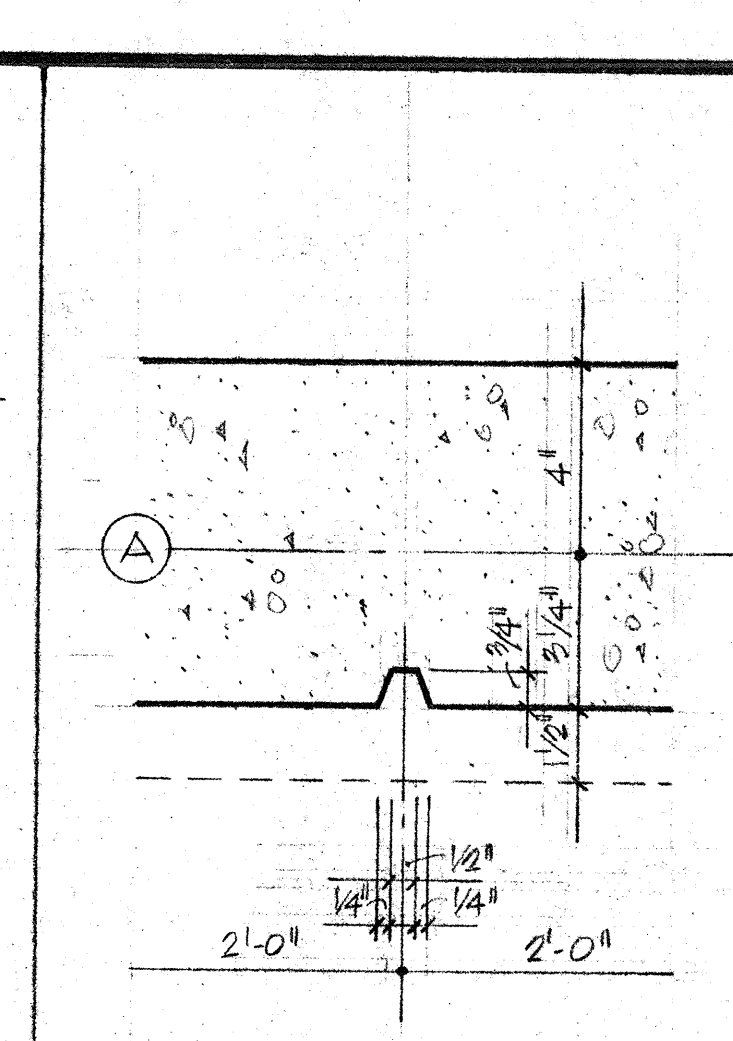


SECTION REVEAL IN CONC. WALL 3/4" = 1'-0"

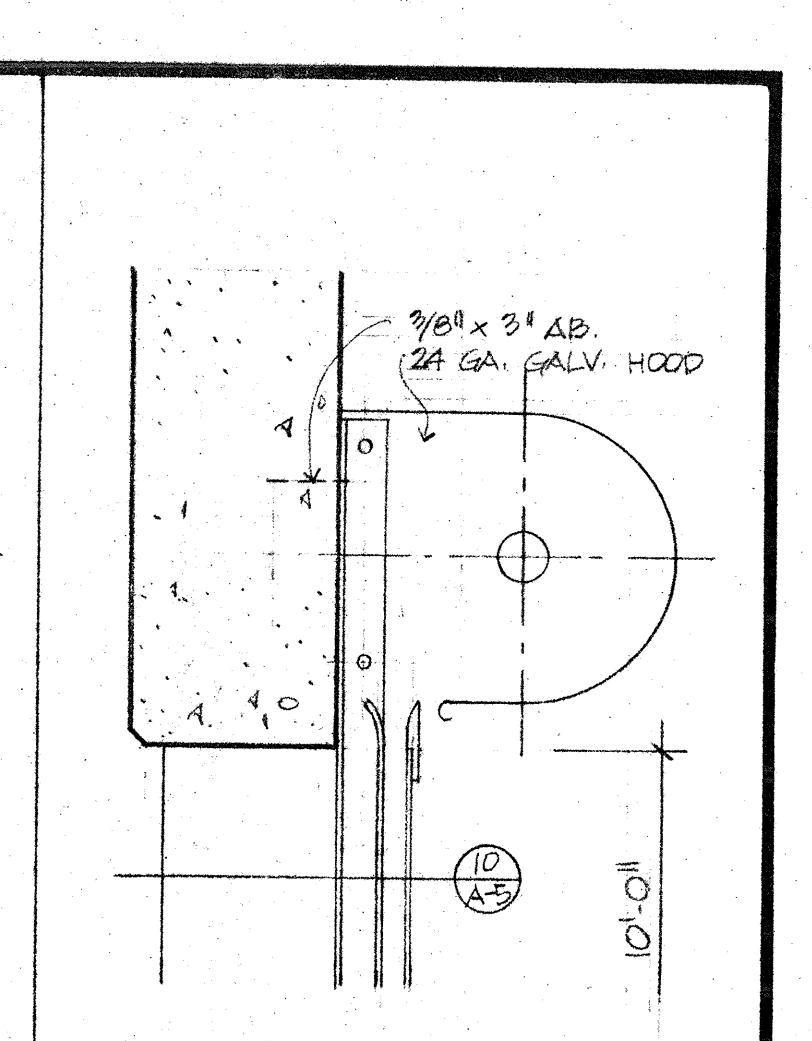


HEAD W/ HOOD FOR ROLL-UP DOOR 1/2" = 1'-0"

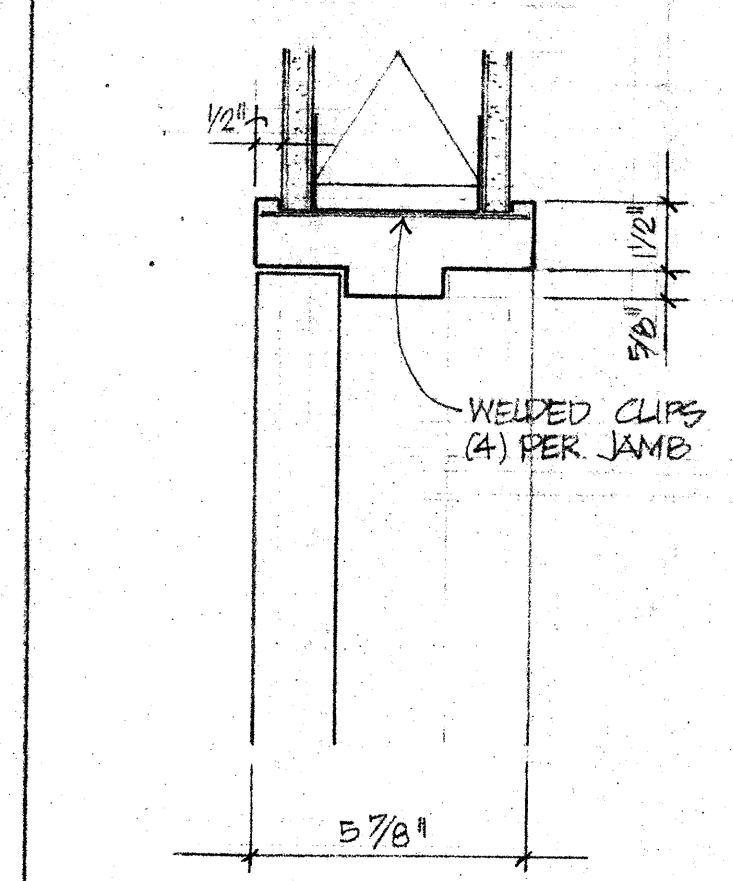


HEAD TYPICAL DOOR JAMB SIMILAR 3/4" = 1'-0"

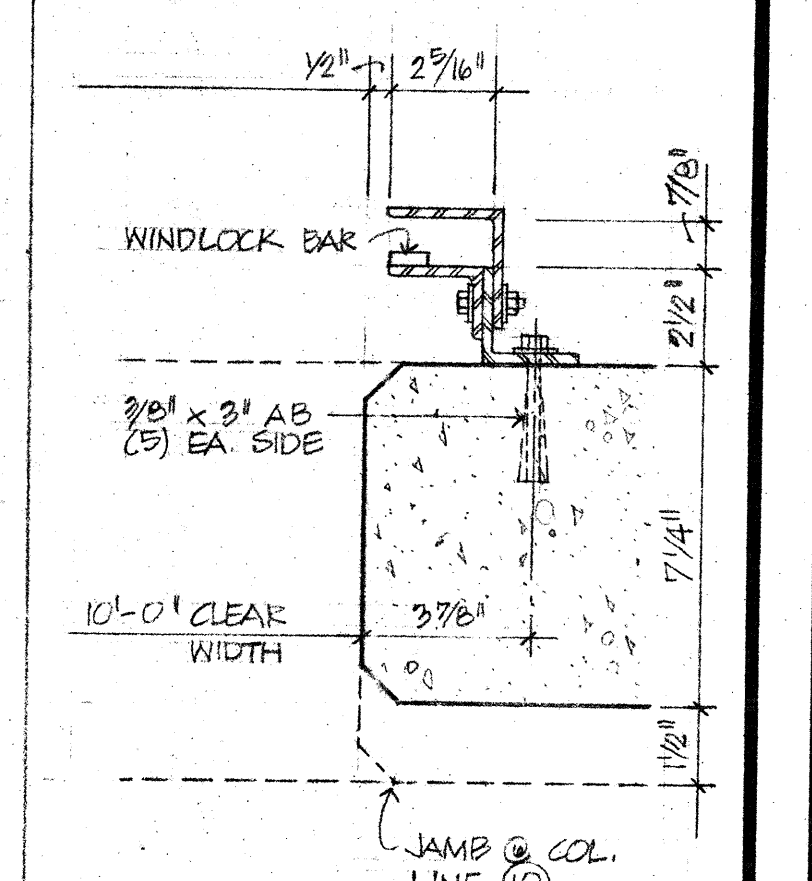


JAMB ROLL-UP DOOR 3/4" = 1'-0"

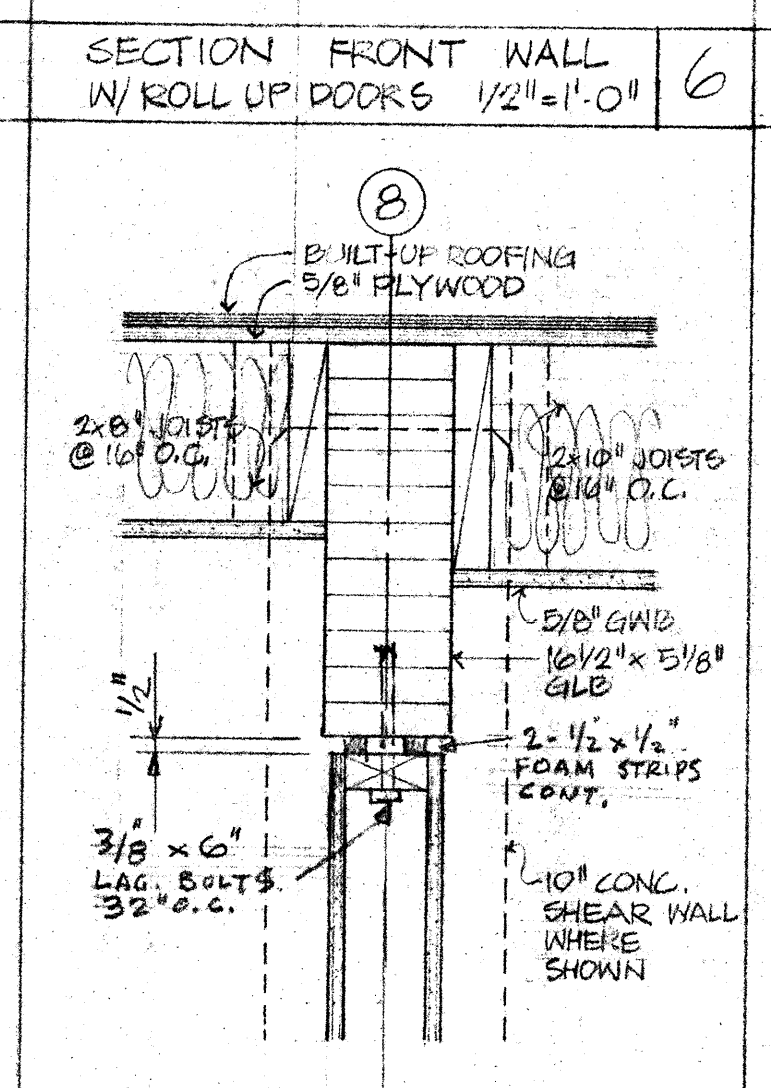


SECTION INTERIOR PARTITION AT GL BEAM 1/2" = 1'-0"

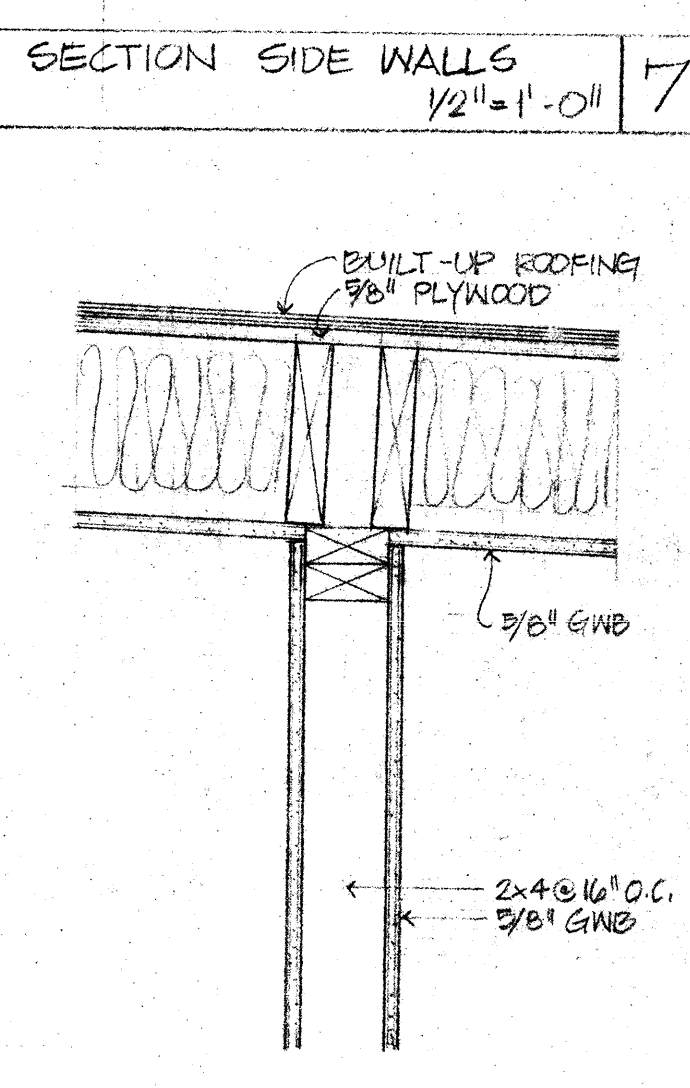


SECTION INTERIOR PARTITION AT CLG. 1/2" = 1'-0"

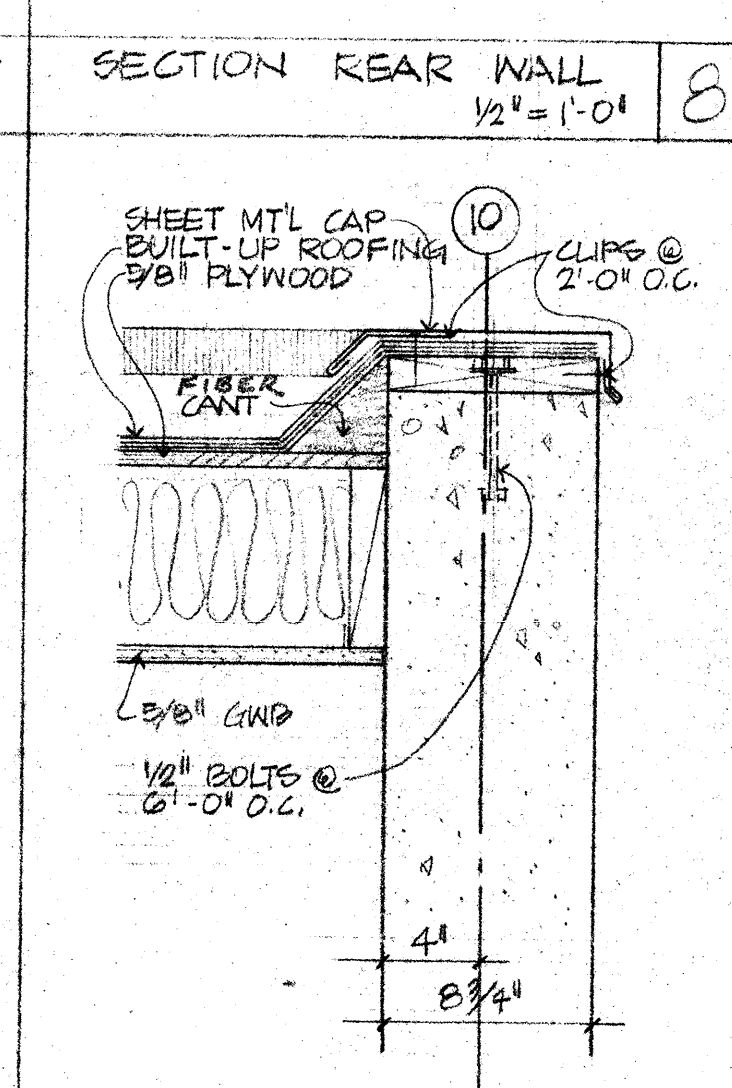


SECTION EDGE OF ROOF (PARAPET) 1/2" = 1'-0"

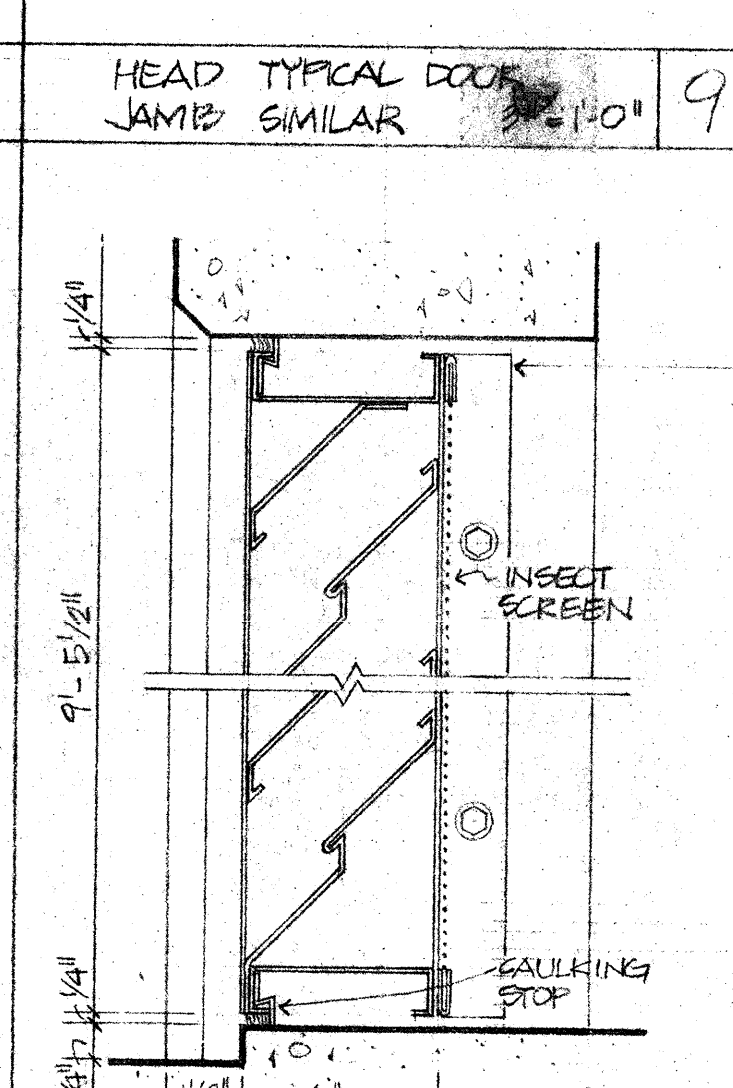


HEAD AND SILL STEEL LOUVER 3/4" = 1'-0"

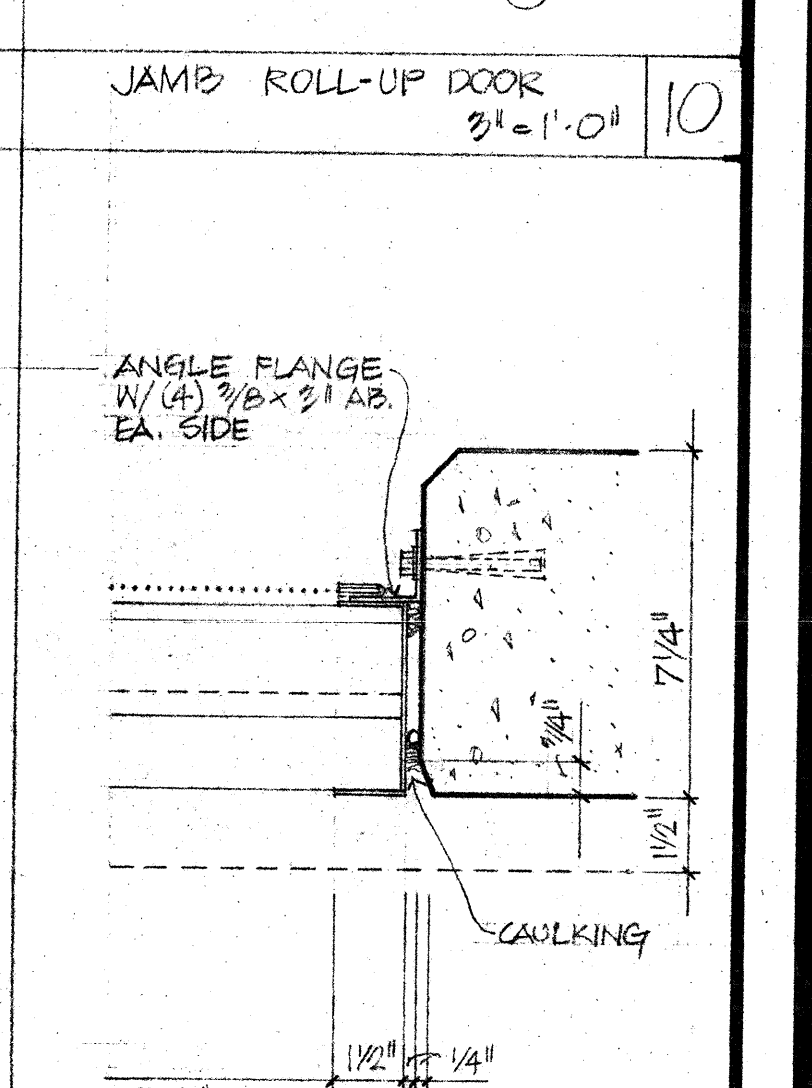


JAMB STEEL LOUVER 3/4" = 1'-0"

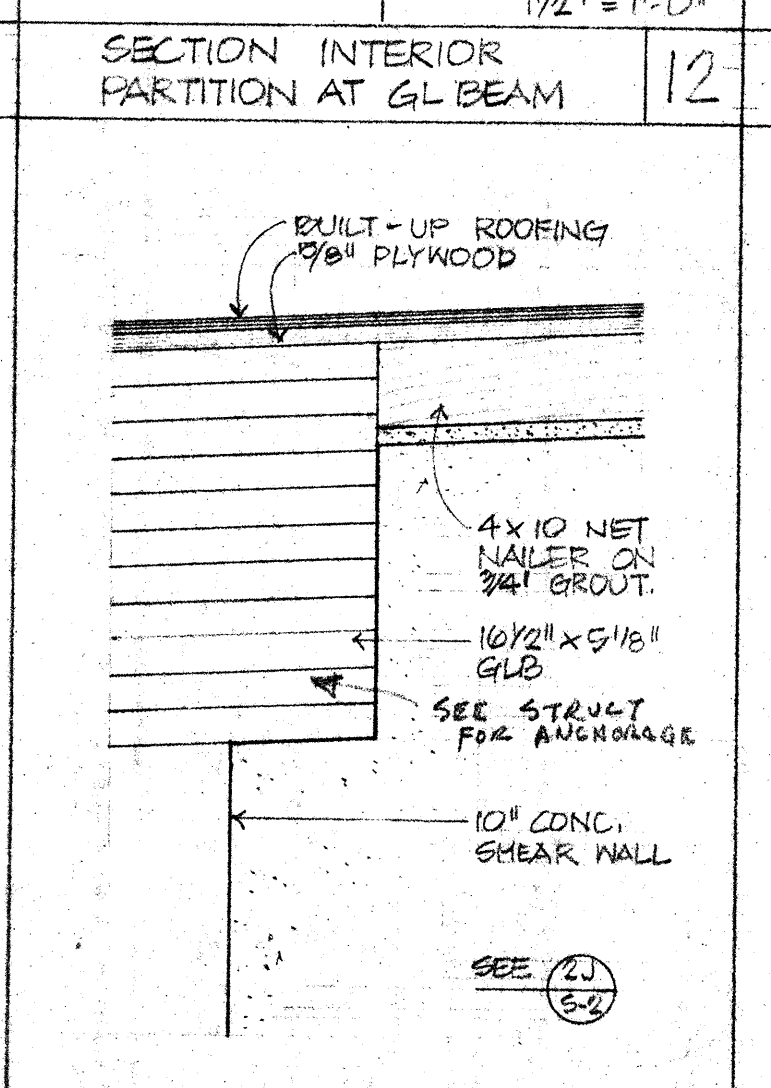


DETAIL GL BEAM AT CONC. SHEAR WALL 1/2" = 1'-0"

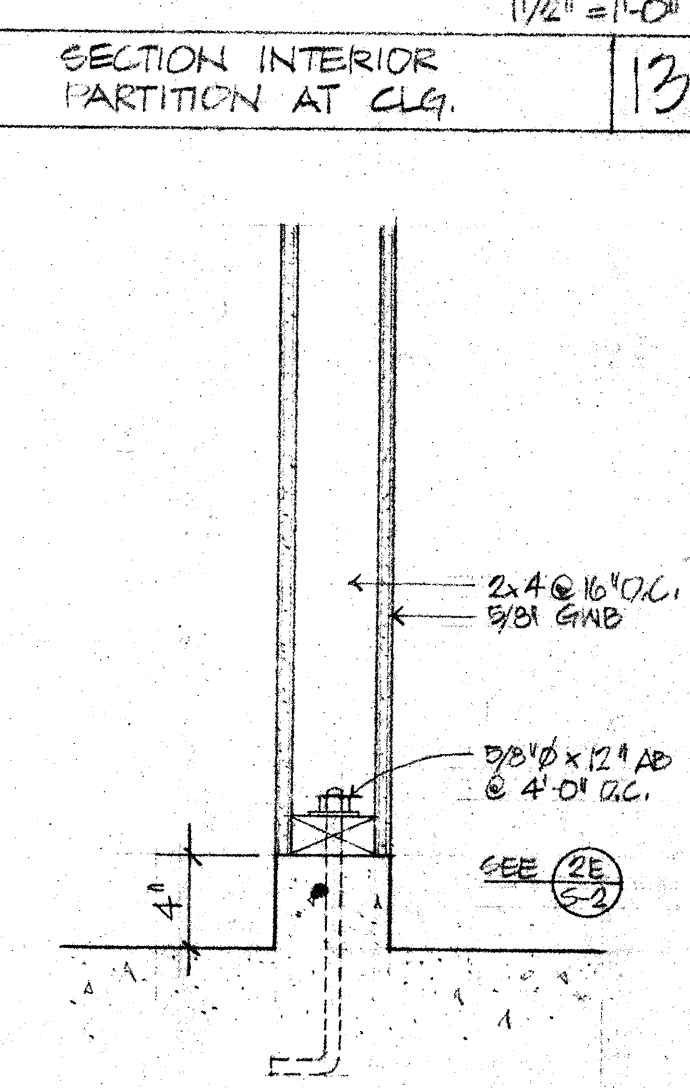


SECTION INTERIOR PARTITION W/ CONC. CURB 1/2" = 1'-0"

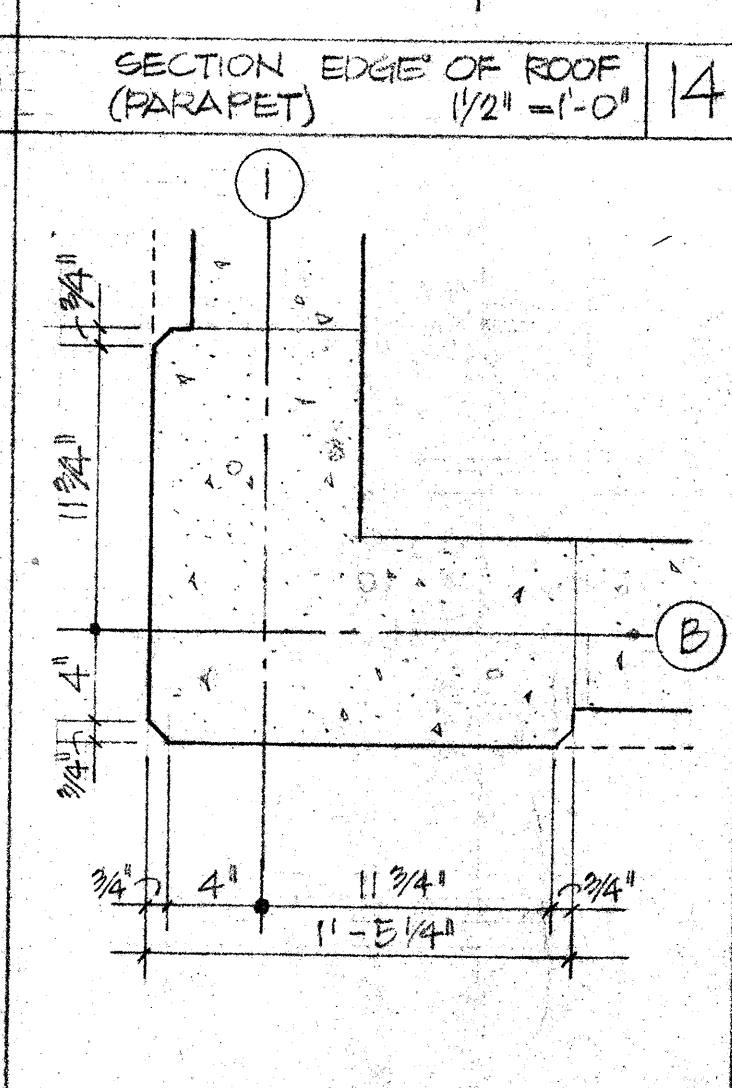

DETAIL CORNER EXTERIOR WALL 1/2" = 1'-0"

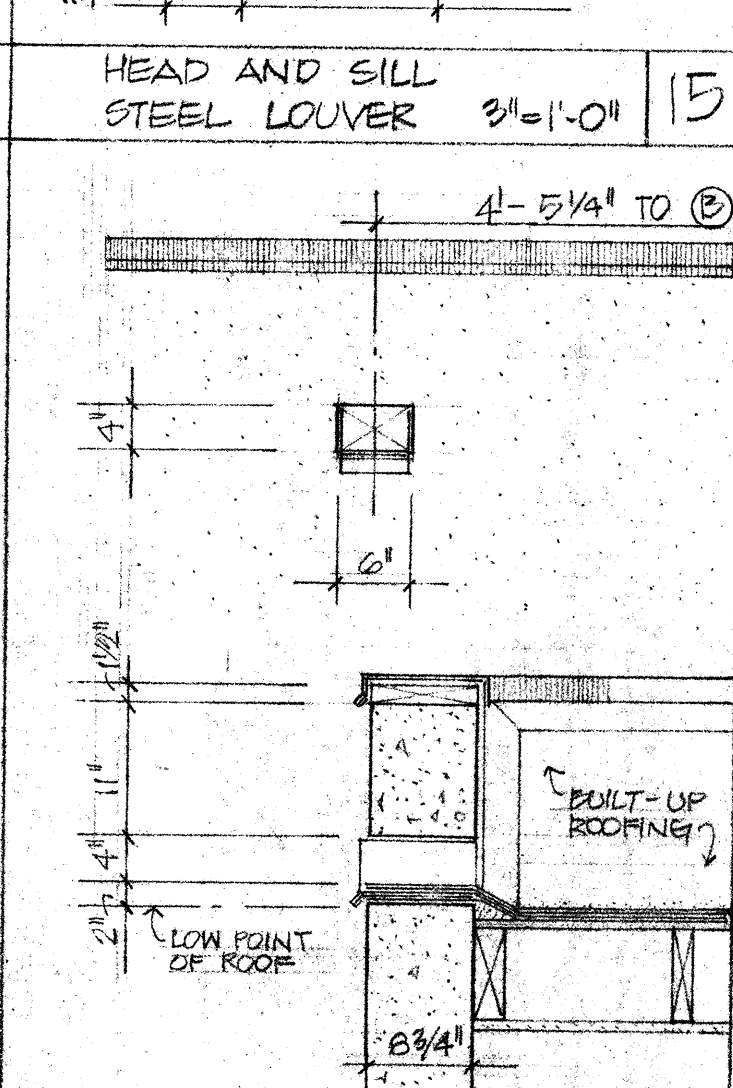

ELEVATION AND SECTION CONC. SCUPPER 3/4" = 1'-0"

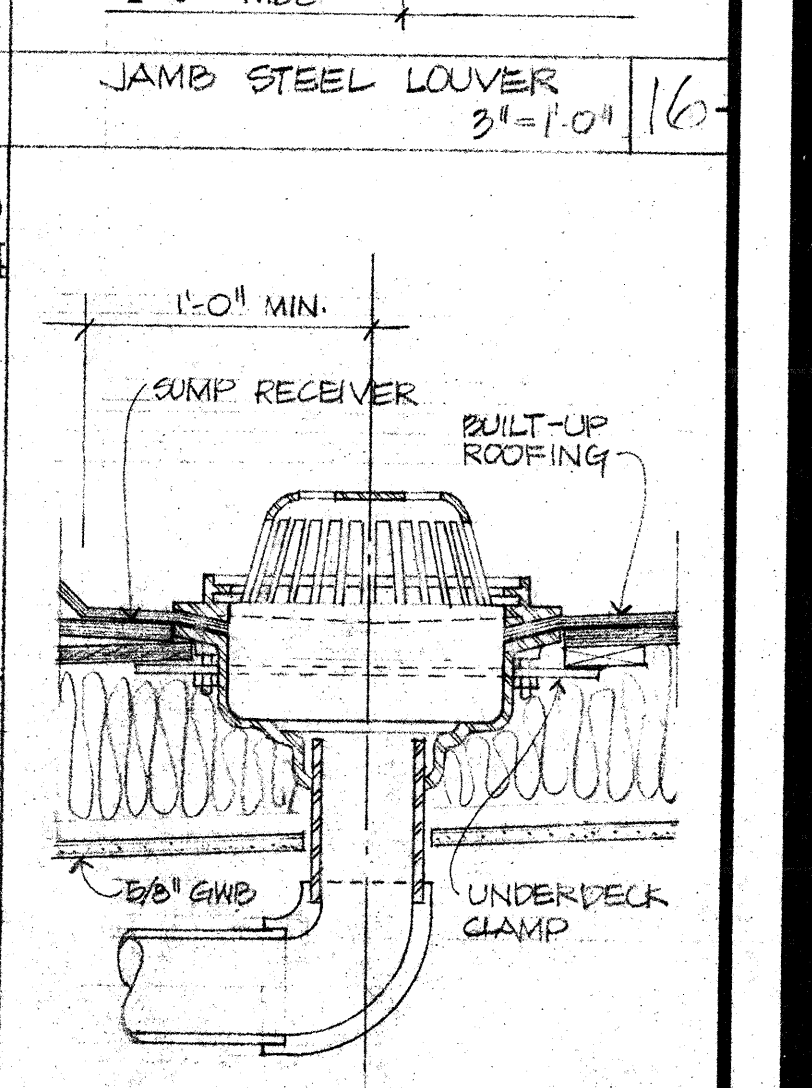

SECTION ROOF DRAIN 1/2" = 1'-0"

APPROVED  
11/17/77

**KELLER AND DASEKING ARCHITECTS**  
WALTER L. KELLER A.I.A.  
WILLIAM H. DASEKING A.I.A.  
825 OAK GROVE AVENUE  
MENLO PARK, CALIFORNIA

*Walter L. Keller*

**KD**

40530

AUTOMOTIVE SHOP  
SKYLINE COLLEGE

7705  
6-6-77  
A-5  
5 OF 12