


**GENERAL NOTES**

- A. CONTRACTOR SHALL FIELD VERIFY ALL EXISTING CONDITIONS. NOTIFY ARCHITECT IMMEDIATELY OF ANY DISCREPANCIES PRIOR TO CONSTRUCTION.
- B. SEE MECH. DWGS. FOR EXTENT OF MECH. WORK.
- C. SEE ELECT. DWGS. FOR EXTENT OF ELECT. WORK.
- D. SEAL ALL PIPE / DUCT PENETRATIONS THROUGH WALLS.


**KEYNOTES**

- 1. (E) CONC. WAFFLE GRID
- 2. GYP. BOARD WALL WITH PAINT, SEE FINISH SCHEDULE.
- 3. MDF
- 4. IDF
- 5. 4'X8' FIRE RETARDANT TREATED PLYWOOD. PROVIDE BACKING BEHIND, SEE DETAIL 15/A5.02 FOR NAILING DIAGRAM.
- 6. 12"W X 19"L RACK, TYP.
- 7. FLIP-UP SHELF, SEE DETAIL 6/A5.03
- 8. ELECTRICAL SUB PANEL
- 9. PLUG MOLD W/ POWER AND DATA
- 10. CASEWORK, SEE CASEWORK SCHEDULE A5.03
- 11. METAL STANDARD & BRACKETS WITH THREE ADJUSTIBLE SHELVES, SEE DETAIL 18/A5.01.
- 12. MEDIA CABINET FURNITURE BY OWNER.
- 13. WALL MOUNTED 12' SLIDING MARKER BOARD, SEE DETAIL 7/A5.01.
- 14. PROJECTOR SCREEN, SEE DETAIL 14/A5.02.
- 15. EXIT SIGN, S.E.D.
- 16. NOT USED
- 17. FIRE EXTINGUISHER
- 18. DOOR TYP., SEE DOOR SCHEDULE
- 19. WALL BASE, SEE FINISH SCHED. A2.02
- 20. PUNCH DOWN BLOCK
- 21. TOP MOUNTED 12' MARKER BOARD, SEE DETAIL 4/A5.01.
- 22. SURFACE MOUNTED FIRE EXTINGUISHER WITH WALL CABINET. PROVIDE BACKING BEHIND

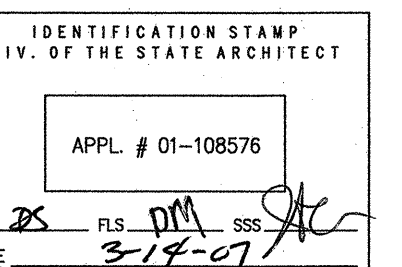

02.02.07	DSA SUBMITTAL
03.14.07	DSA BACKCHECK

REV.	DATE	ISSUE
------	------	-------

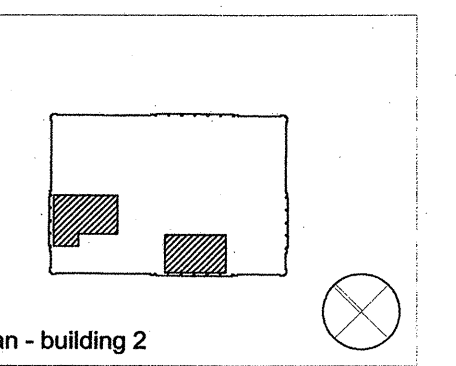


**STEINBERG ARCHITECTS**

project no: 06044 date: 02-02-07  
drawn by: JC checked by: RS  
scale: 1/4"=1'-0"


INTERIOR ELEVATIONS

Copyright 2007, Steinberg Architects, All Rights Reserved. These drawings are the intellectual property of Steinberg Architects and may not be used, copied, or reproduced in any form without the express written consent of Steinberg Architects.

P:\2007\06044\06044.dwg 2:50:00 PM 3/12/07  
P:\2007\06044\06044.dwg 3:12:07 PM 3/12/07

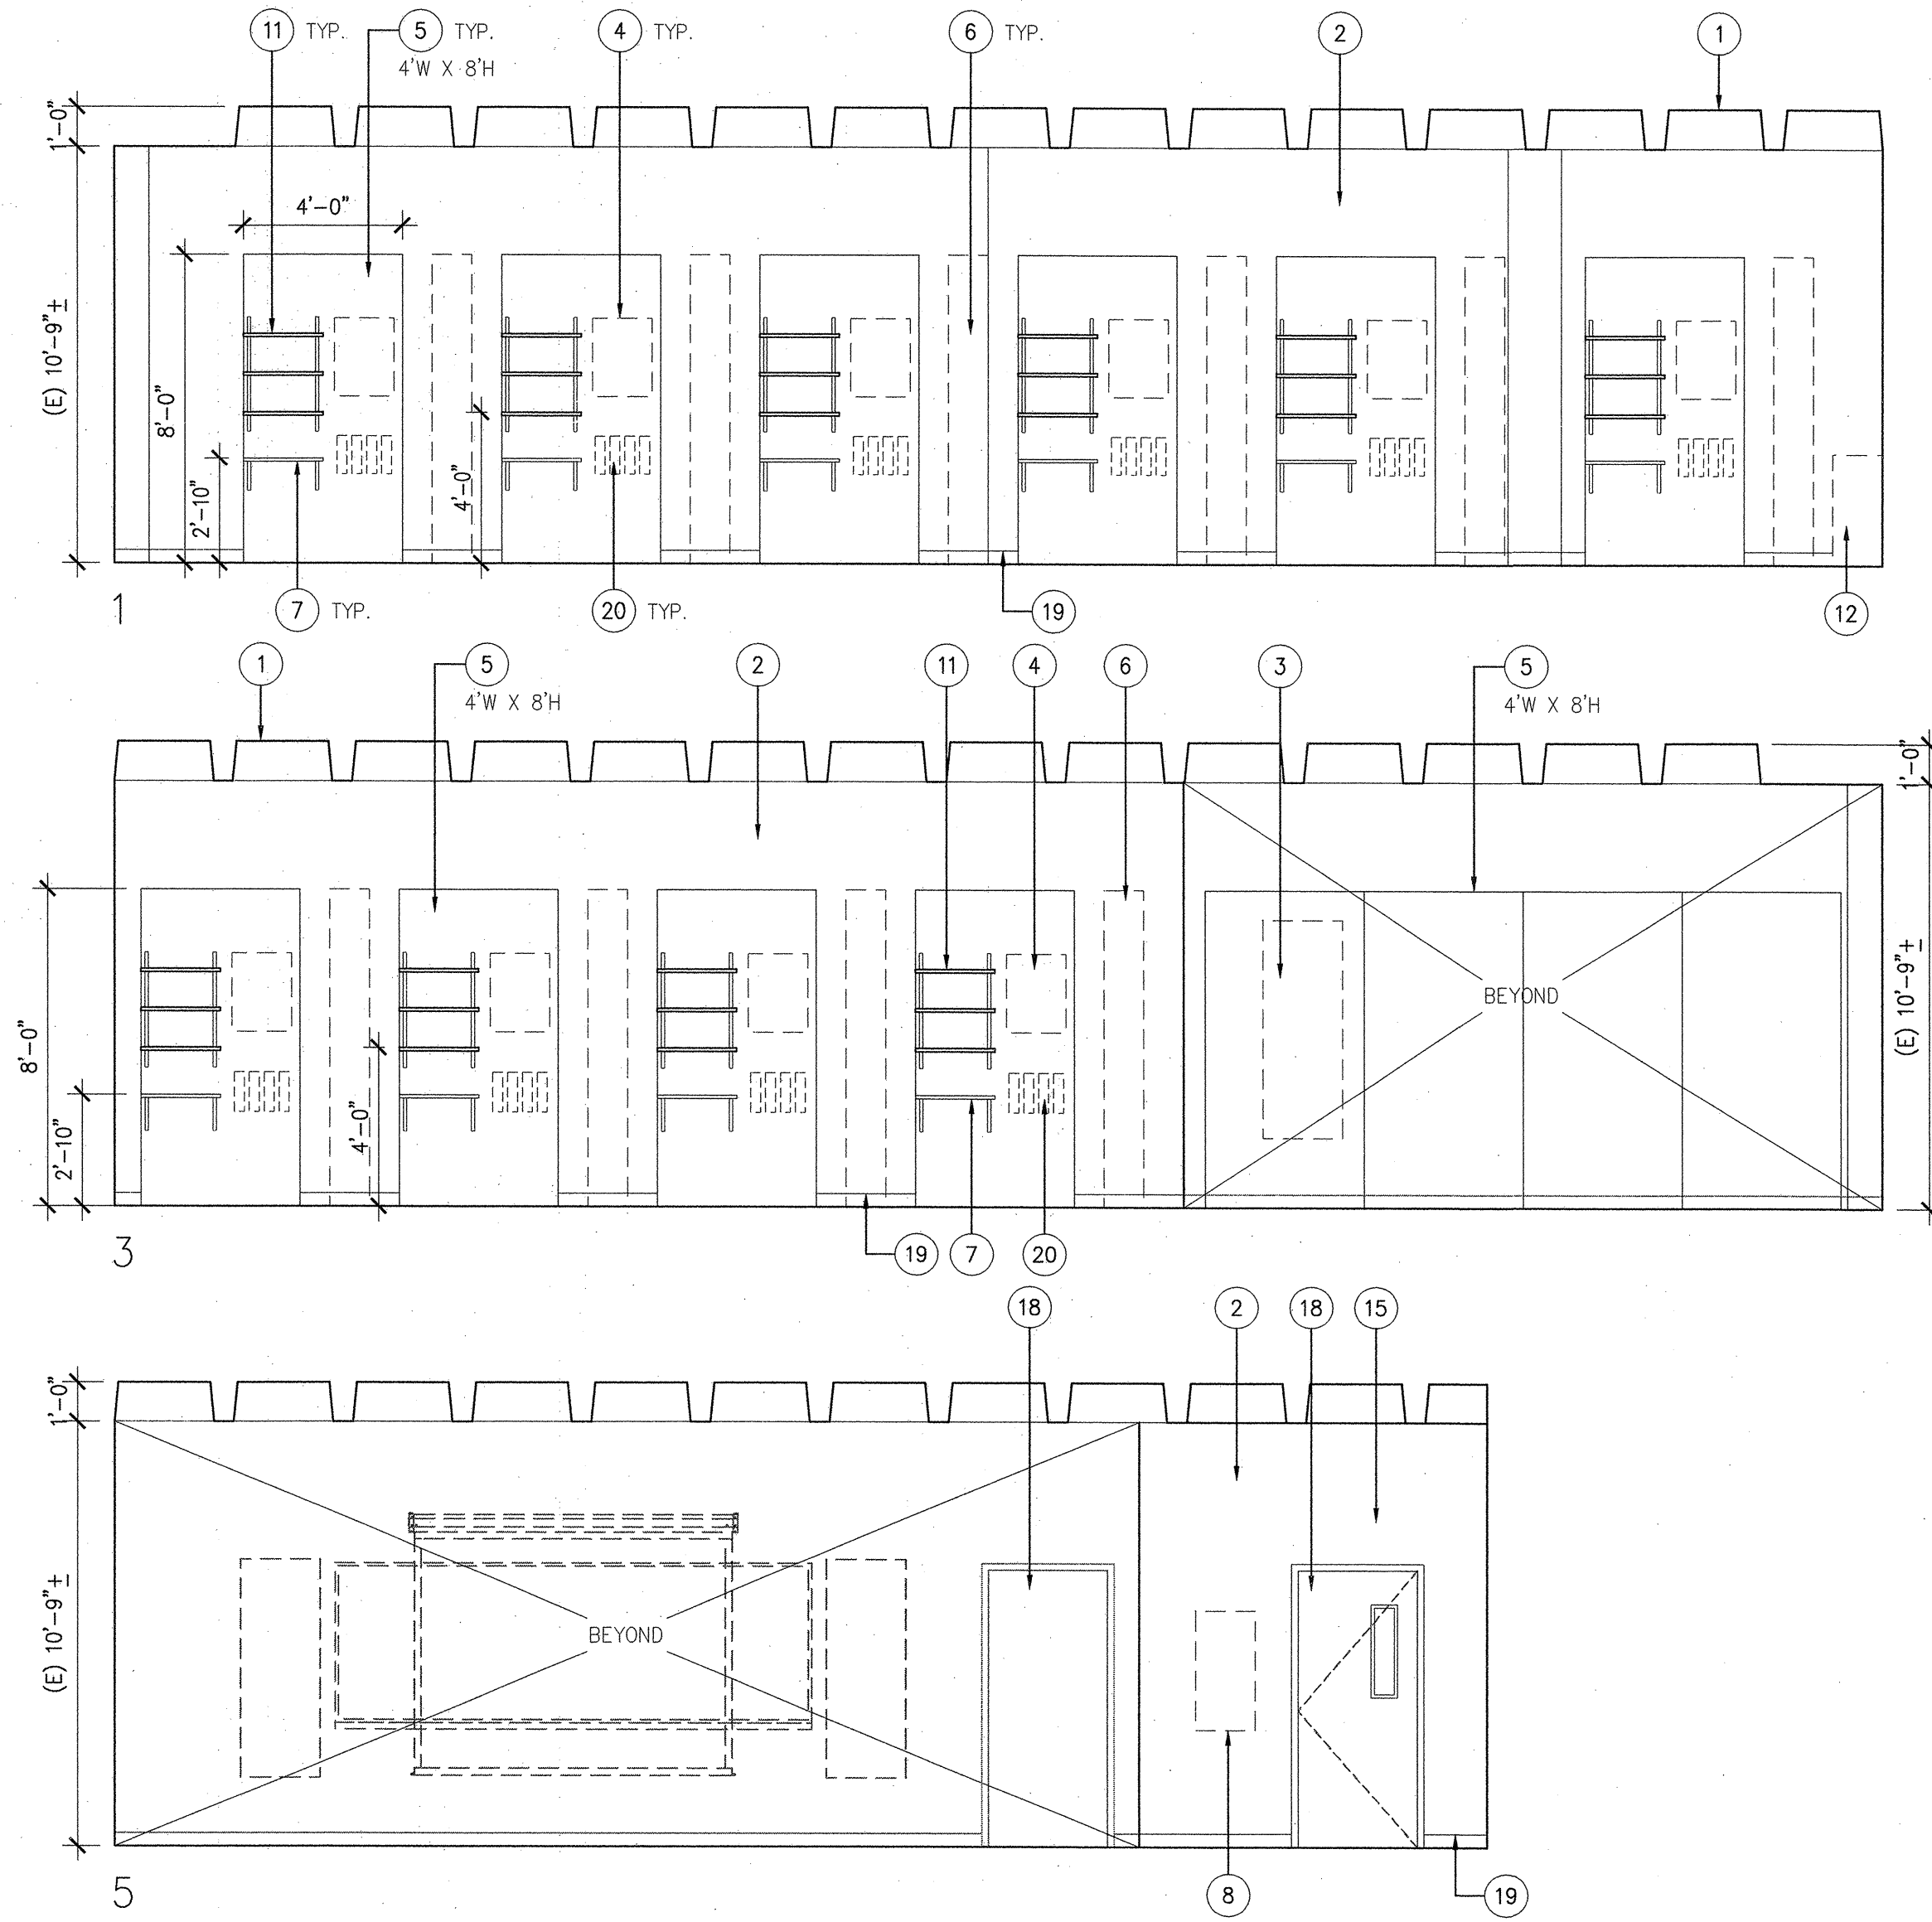

**ROOM 2111**

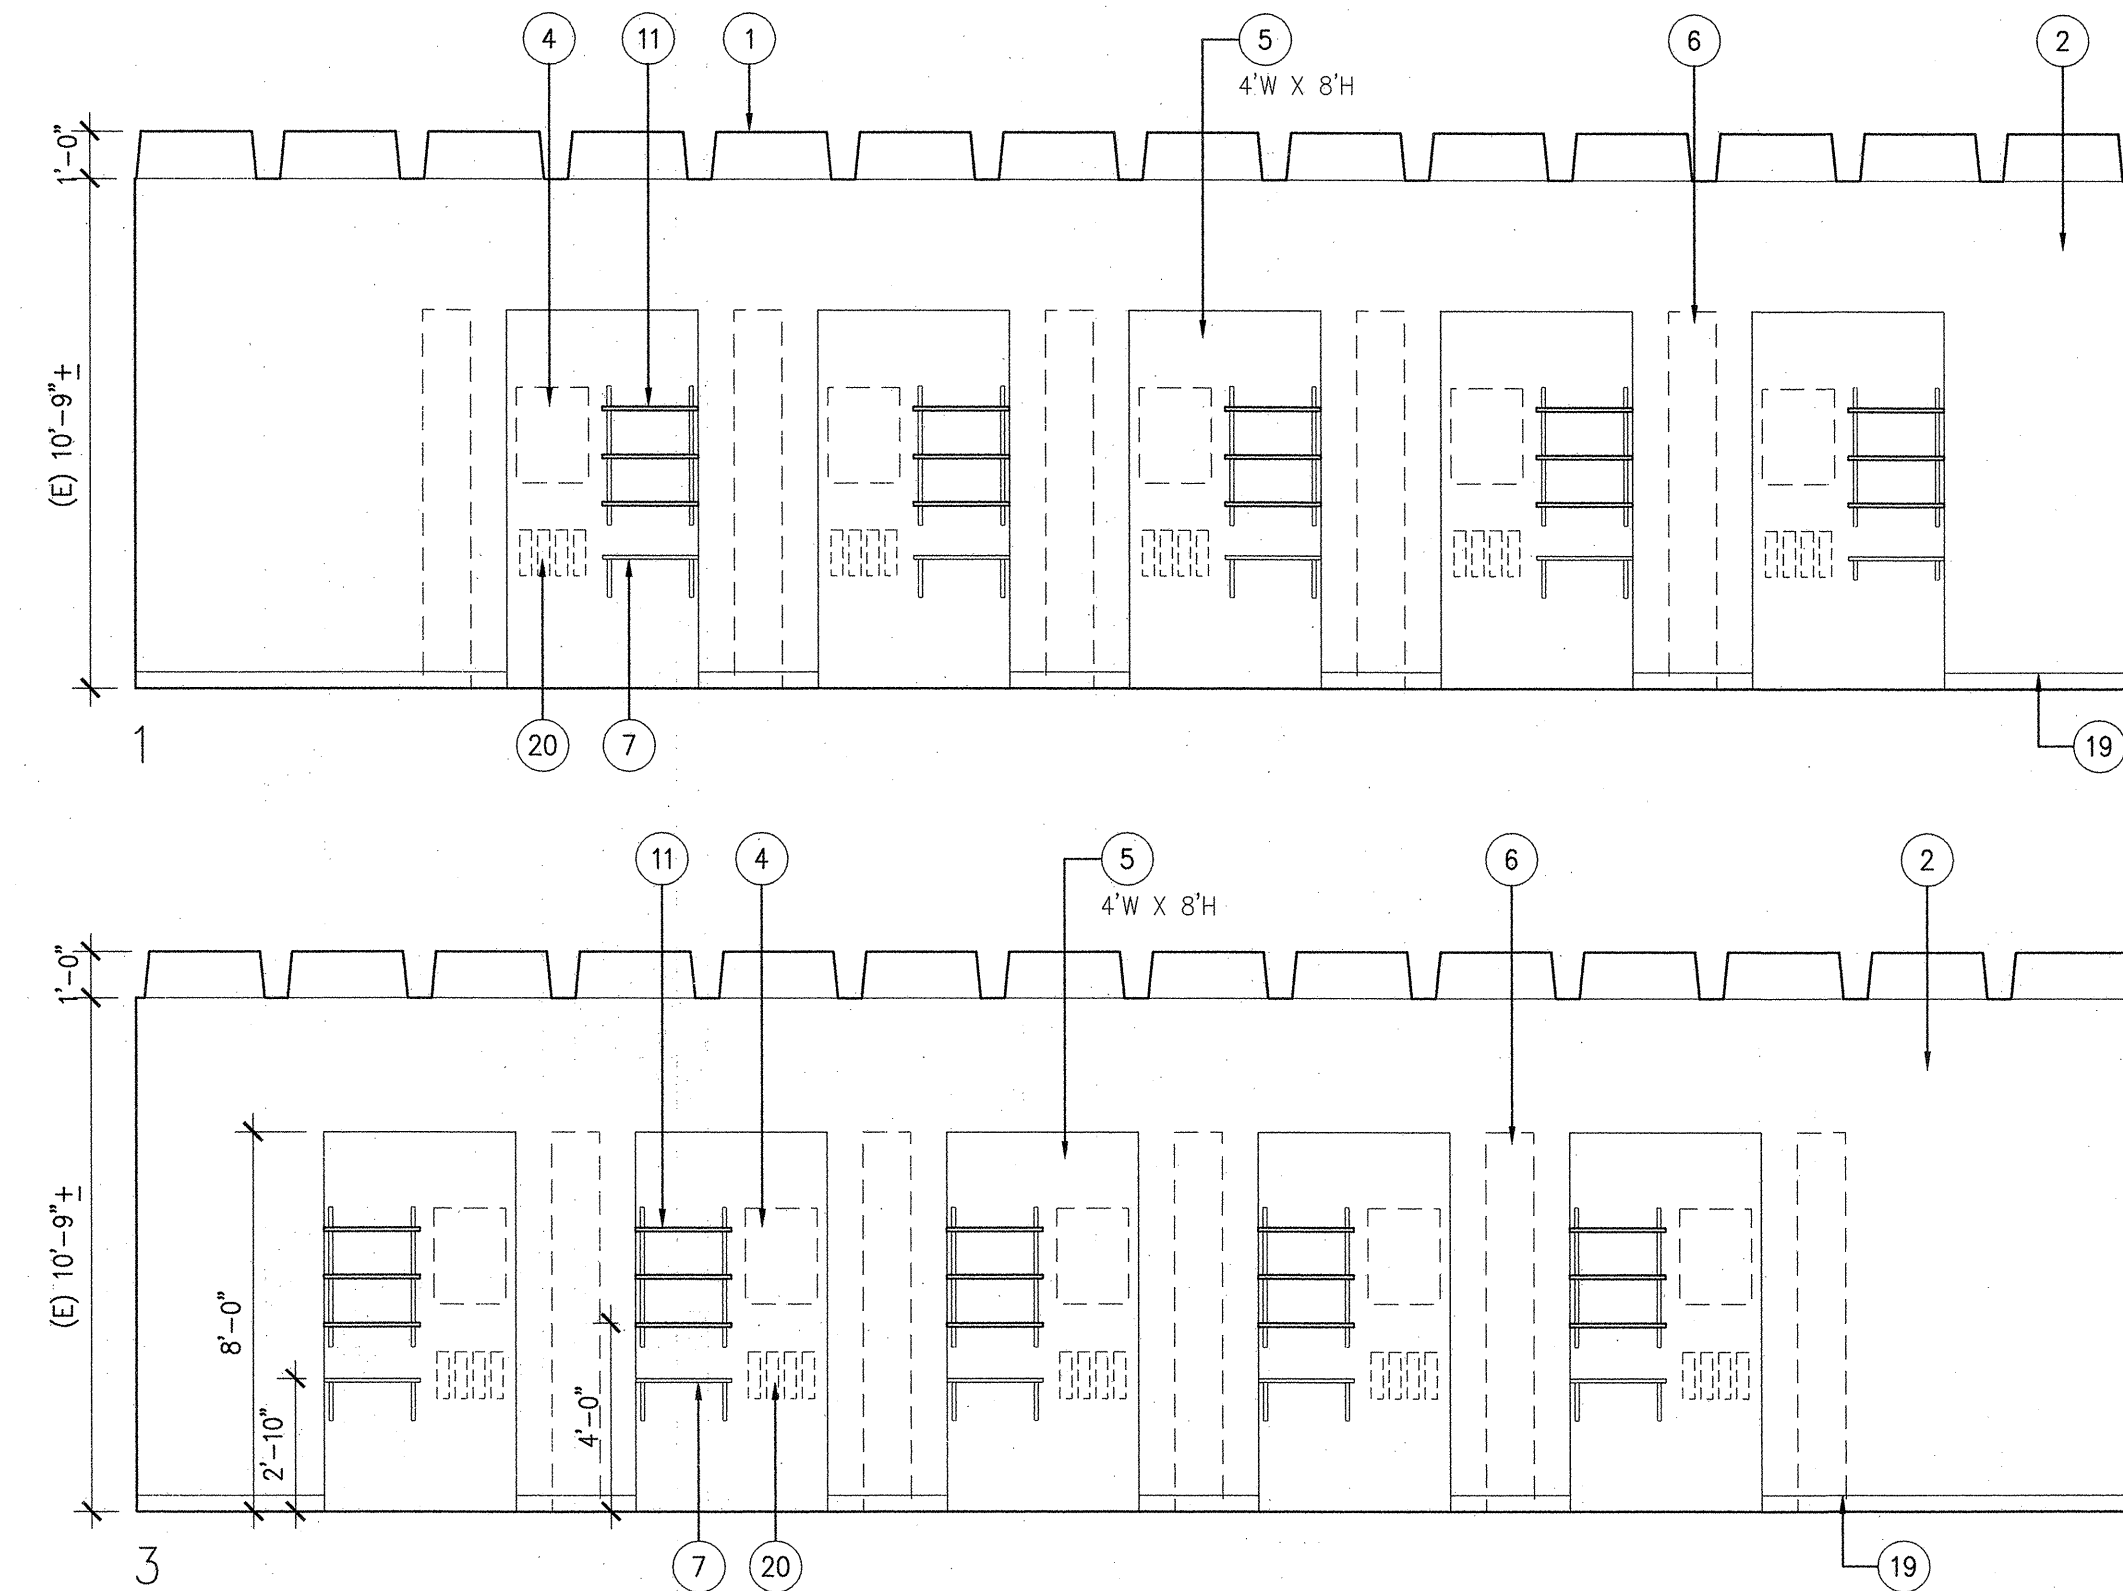

**ROOM 2108**

