

REVISIONS		
NO.	DATE	DESCRIPTION

**INDEX OF DRAWINGS**

GENERAL

- G0.00 COVER SHEET
- G0.01 INDEX OF DRAWINGS, GENERAL NOTES, SYMBOLS, ABBREVIATIONS
- G0.02 CODE SUMMARY
- G0.03 CAMPUS PLAN (FOR REFERENCE ONLY)

CIVIL

- C1.01 SITE WORK KEY MAP
- C1.02 DETAILED EXISTING CONDITIONS
- C2.01 ELECTRICAL ROUTING PLAN
- C2.02 DATA, FIRE ALARM, AND COMMUNICATIONS ROUTING PLAN
- C2.03 ENLARGED UTILITY PLAN
- C3.01 HORIZONTAL PLAN POWER HOUSE
- C3.02 HORIZONTAL PLAN BUILDINGS 16 AND 3
- C4.01 GRADING AND DRAINAGE PLAN BUILDING 30
- C5.01 CONSTRUCTION DETAILS

ARCHITECTURAL

- A0.01 OVERALL SITE PLAN
- A0.01F OVERALL SITE PLAN WITH LOCAL FIRE AUTHORITY APPROVAL (FOR REFERENCE ONLY)
- A2.11 BLDG 30 - PLANS, SCHEDULE
- A2.21 BLDG 3 LOAD CENTER #1 - PLAN
- A2.31 BLDG 16 LOAD CENTER #2 - PLANS, SCHEDULE
- A2.41 BLDG 13 - PLAN
- A3.11 BLDG 30 - SECTION, EXTERIOR ELEVATIONS
- A3.21 BLDG 16 - SECTIONS, EXTERIOR ELEVATION
- A7.11 BLDG 30 - EXT DETAILS
- A7.12 EXT DETAILS
- A7.13 BLDG 16 - EXT DETAILS

STRUCTURAL

- S0.1 GENERAL SPECIFICATIONS
- S2.1 POWER HOUSE FOUNDATION AND ROOF FRAMING PLAN
- S2.2 BLDG 16 LOAD CENTER #2 FOUNDATION AND ROOF FRAMING PLAN
- S3.1 BLDG 30 ELEVATIONS
- S3.2 BLDG 16 LOAD CENTER #2 ELEVATION AND SECTION
- S5.1 TYPICAL CONCRETE DETAILS
- S5.2 CONCRETE DETAILS
- S5.3 DETAILS
- S7.1 TYPICAL METAL DECK DETAILS
- S7.2 DETAILS

MECHANICAL

- M0.1 MECHANICAL LEGEND AND NOTES
- M1.1 MECHANICAL PARTIAL FLOOR PLANS - BLDG 16

PLUMBING

- P0.1 PLUMBING LEGEND AND NOTES
- P1.1 PLUMBING PARTIAL FLOOR PLANS - BLDG 3

ELECTRICAL/TELECOM

- E1.1 ELECTRICAL GENERAL
- E2.1 ELECTRICAL DETAILS
- E3.1 ELECTRICAL DETAILS

SECURITY

- SY0.01 SYMBOLS LIST AND DRAWING INDEX
- SY0.11 BLOCK DIAGRAM ACAMS + VSS
- SY2.01 FLOOR PLAN BUILDING 30
- SY5.01 INSTALLATION DETAILS


FIRE ALARM

- FA-01 COVER/DRAWING INDEX/EQUIPMENT LIST
- FA-02 MISCELLANEOUS DETAILS
- FA-03 FIRE ALARM PANEL MXLR
- FA-04 TYPICAL WIRING OF DEVICES
- FA-05 FIRE ALARM RISER BUILDING 30
- FA-06 FIRE ALARM PLAN BUILDING 30

**GENERAL NOTES**

1. ALL CONSTRUCTION MATERIALS AND WORKMANSHIP SHALL CONFORM TO THE PROJECT SPECIFICATIONS AND WITH THE SMCCCD DESIGN STANDARDS.
2. ALL WORK SHALL MEET OR EXCEED THE MINIMUM STANDARDS OF THE EDITION OF THE CODES AND REGULATIONS LISTED ON GO.00 INCLUDING ALL SUPPLEMENTS.
3. INFORMATION CONTAINED WITHIN THESE DOCUMENTS SHALL NOT BE CONSTRUED TO PERMIT WORK NOT CONFORMING TO THE REFERENCED CODES.
4. CONTRACTOR SHALL EXAMINE THE DOCUMENTS AND SHALL NOTIFY THE ARCHITECT OF ANY DISCREPANCIES WHICH MAY BE FOUND PRIOR TO THE START OF WORK.
5. ALL ADDENDA AND SPECIFICATIONS BOUND SEPARATELY ARE A PART OF THE CONTRACT DOCUMENTS.
6. ITEMS MARKED "N.I.C." ARE NOT IN CONTRACT. SUCH ITEMS ARE INCLUDED IN THE DOCUMENTS WHEN CONTRACTOR'S COORDINATION IS REQUIRED OR FOR CLARIFICATION OF PROJECT LIMITS.
7. DIMENSIONS:  
IN NO CASE SHALL WORKING DIMENSIONS BE SCALED FROM THE DRAWINGS. ALL DIMENSIONS ARE TO THE ROUGH OPENING UN.  
ALL DIMENSIONS TO STUD WALLS ARE TO THE FACE OF FINISH UN.  
CEILING HEIGHT DIMENSIONS ARE FROM FINISHED FLOOR TO FINISHED FACE OF CEILING UN.  
ALL DIMENSIONS SHALL BE VERIFIED IN THE FIELD BY GENERAL CONTRACTOR AND ALL SUB-CONTRACTORS PRIOR TO PROCEEDING WITH CONSTRUCTION.  
COORDINATE WITH EQUIPMENT CONTRACTORS FOR ROUGH-IN DIMENSIONS AND TEMPLATES.
8. DETAILS MARKED "TYPICAL" SHALL APPLY IN ALL CASES, UN.  
WHERE NO SPECIFIC DETAIL IS SHOWN, THE FRAMING OR CONSTRUCTION SHALL BE IDENTICAL OR SIMILAR TO THAT INDICATED FOR LIKE CASES OF CONSTRUCTION ON THE PROJECT.

**SYMBOLS**

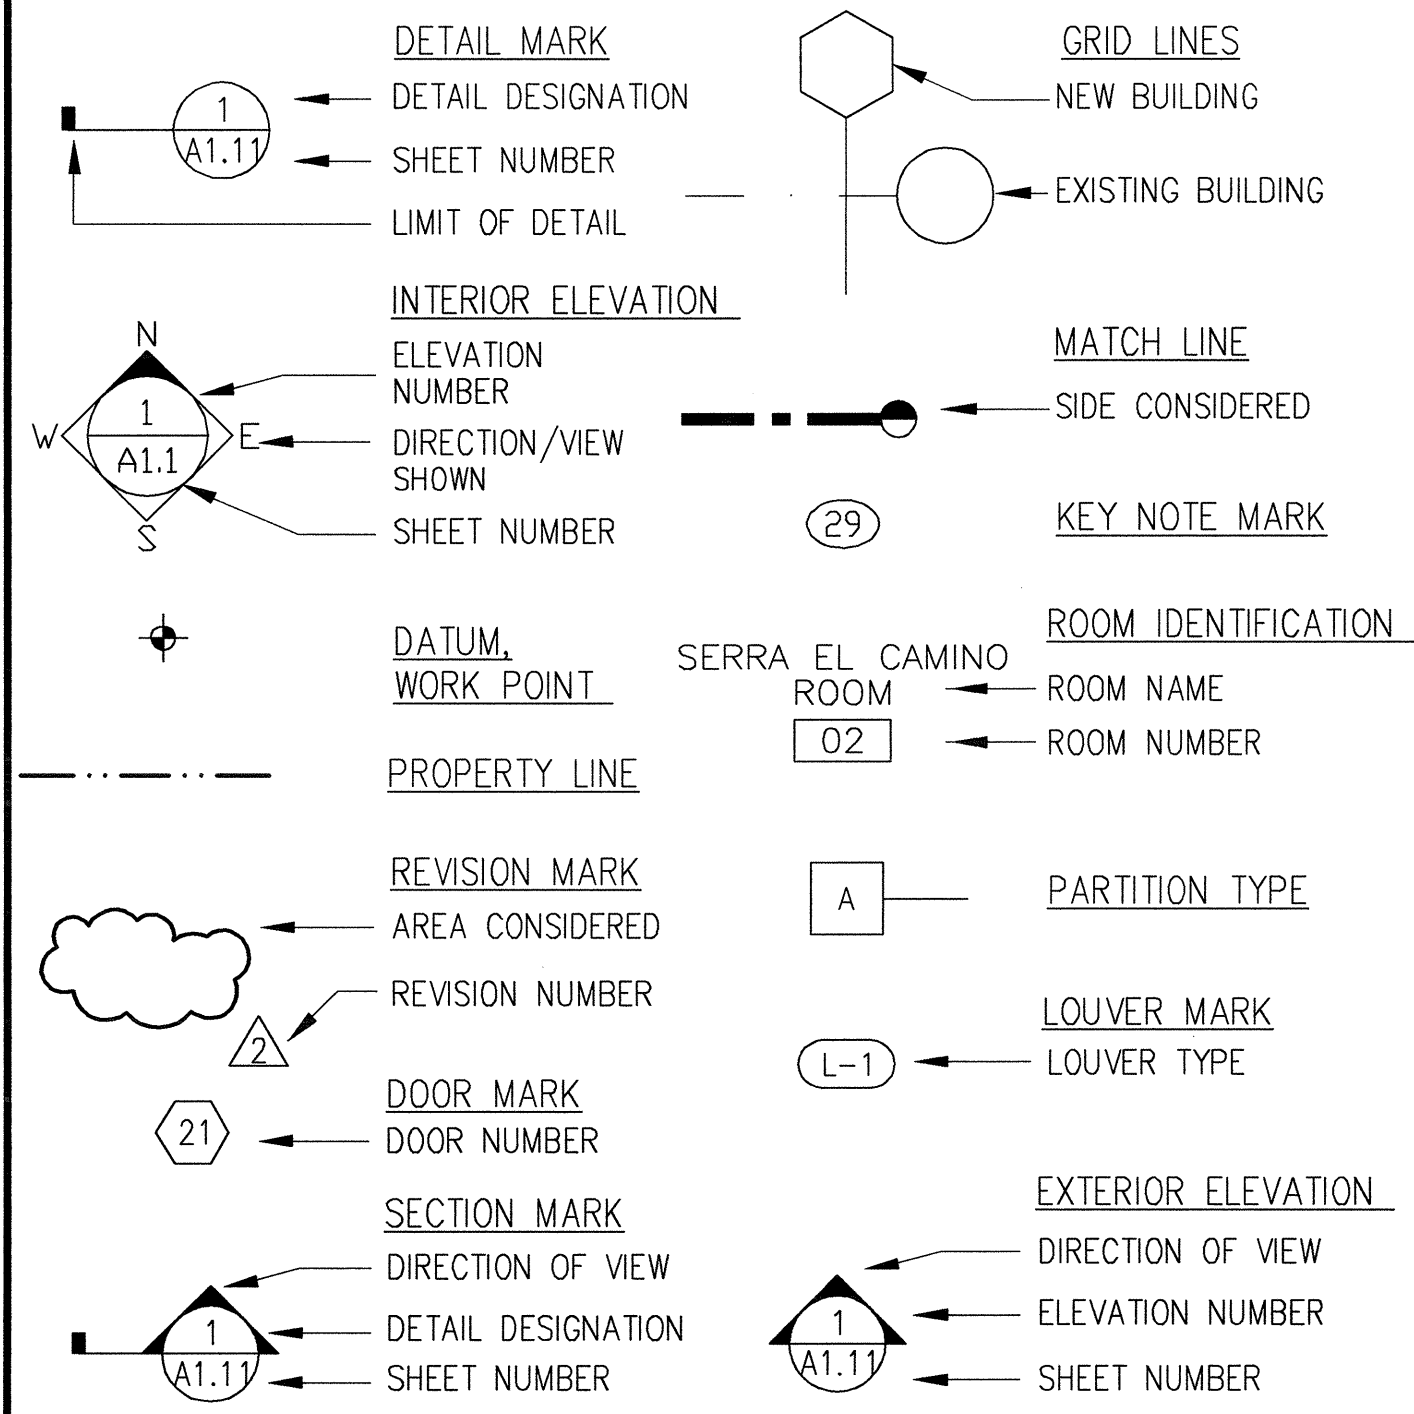

**ABBREVIATIONS**

AB ANCHOR BOLT	E EAST	INT INTERIOR	RO ROUGH OPENING
AC ASPHALTIC CONC	(E) EXISTING	JST JOIST	REV REVISION
ACC ACCESS	EA EACH	JAN JANITOR	RM ROOM
ACOUS ACOUSTICAL	EJ EXPANSION JOINT	J BOX JUNCTION BOX	RWL RAIN WATER LEADER
AD AREA DRAIN	ELEC ELECTRICAL	JT JOINT	S SOUTH
ADJ ADJACENT/ADJUSTABLE	ELEV ELEVATOR/ELEVATION	LAM LAMINATE	SC SOLID CORE
AFF ABOVE FINISHED FLOOR	EP ELECTRICAL PANEL	LAV LAVATORY	SCHED SCHEDULE
AFP ABOVE FINISHED PAVING	EQ EQUAL	LB LAG BOLT	SE STRUCTURAL ENGINEER
AGG AGGREGATE	EQUIP EQUIPMENT	LF LINEAR FEET	SED SEE ELECTRICAL DRAWINGS
ALT ALTERNATE	EWC ELECTRIC WATER COOLER	LKR LOCKER	SF SUPPLY FAN
ALUM ALUMINUM	EXH EXHAUST	LT LIGHT	SMD SEE MECHANICAL DRAWINGS
& AND	EXP EXPANSION	MAS MASONRY	SOG SLAB ON GRADE
ANOD ANODIZED	EXT EXTERIOR	MATL MATERIAL	SS STAINLESS STEEL
APPROX APPROXIMATE		MAX MAXIMUM	SSD SEE STRUCTURAL DRAWINGS
@ AT		MB MACHINE BOLT	STD STANDARD
BO BOTTOM OF BOARD	FA FIRE ALARM	MECH MECHANICAL	SEC SECTION
BD BOARD	FDN FLOOR DRAIN	MFR MANUFACTURER	SH SINGLE HUNG
BLDG BUILDING	FE FIRE EXTINGUISHER	MH MANHOLE	SHT SHEET
BLK BLOCK	FEC FIRE EXTINGUISHER CABINET	MIN MINIMUM	SHTG SHEATHING
BLKG BLOCKING	FHC FIRE HOSE CABINET	MISC MISCELLANEOUS	SIM SIMILAR
BM BEAM	FOC FACE OF CONCRETE	MTD MOUNTED	SLD SEE LANDSCAPE DRAWINGS
BOT BOTTOM	FOF FACE OF FINISH	MTL METAL	SP STONE PAVEMENT
BUR BUILT UP ROOFING	FOS FACE OF STUD	MUL MULLION	SPEC SPECIFICATION
CB CARRIAGE BOLT	FIN FINISH	N NORTH	SQ SQUARE
CE CIVIL ENGINEER	FIN FLR FINISHED FLOOR	(N) NEW	SSK SERVICE SINK
CER CERAMIC	FIXT FIXTURE	NA NOT APPLICABLE	STL STEEL
CFM CEMENT/CEMENTITIOUS	FLR FLOOR	NIC NOT IN CONTRACT	STRL STRUCTURAL
CJ CONTROL JOINT	FLUOR FLUORESCENT	NTS NOT TO SCALE	STOR STORAGE
CMU CONCRETE MASONRY UNIT	FR FIRE RESISTANT/RETARDANT	NO NUMBER	SUSP SUSPENDED
CO CLEAN OUT	FT FOOT OR FEET	NOM NOMINAL	SYS SYSTEM
CAB CABINET	FTG FOOTING	OA OVERALL	T TREAD
CI CAST IRON	FURN FURNITURE	OC ON CENTER	TEL TELEPHONE
CLG CEILING	FX FIXED	OD OUTSIDE DIAMETER/	TEMP TEMPERED
CLKG CALKING	GB GRAB BAR	OF OVERFLOW DRAIN	T&G TONGUE & GROOVE
CLO CLOSET	GC GENERAL CONTRACTOR	OFI OUTSIDE FACE	THRESH THRESHOLD
CLR CLEAR	GFI GROUND FAULT INTERRUPT	OFF OFFICE	THK THICK(NESS)
CNTR COUNTER	GI GALVANIZED IRON	OPP OPPOSITE	TJI TRUSS JOIST
COL COLUMN	GLAM GLUE LAMINATED	OPR OPERABLE	TOC TOP OF PAVING
CONC CONCRETE	GA GAUGE	OPP HD OPPOSITE HAND	TOP TOP OF CONCRETE/CURB
CONN CONNECTION	GALV GALVANIZED	OPNG OPENING	TOS TOP OF STEEL
CONT CONTINUOUS	GL GLASS, GLAZING	OPP OPPOSITE	TOW TOP OF WALL
CONTR CONTRACTOR	GR GRADE	PT PRESSURE TREATED	TS TUBE STEEL
CORR CORRIDOR	GSM GALVANIZED SHEET METAL	PVC POLYVINYLCHLORIDE	TYP TYPICAL
CPT CARPET	GWB GYPSUM WALLBOARD	PARTN PARTITION	UNON UNLESS OTHERWISE NOTED
CSMT CASEMENT	GYP GYPSUM	P PLATE	UR URINAL
CTR CENTER	H HIGH	P LAM PLASTIC LAMINATE	VCT VINYL COMPOSITION TILE
CTSK COUNTERSINK	HB HOLLOW CORE	PLY PLYWOOD	VIF VERIFY IN FIELD
D DEPTH	HM HOLLOW METAL	PR PAIR	VENT VENTILATION
DEPT DEPARTMENT	HVAC HEATING VENTILATING & AIR	PROJ PROJECT/PROJECTOR	VERT VERTICAL
DF DOUGLAS FIR/DRINKING FOUNTAIN	COND CONDITIONING	PT POINT/PRESSURE TREATED	VEST VESTIBULE
DH DOUBLE HUNG	HD HEAD	PTD PAINTED	
DS DOWNSPOUT	HDR HEADER	QTY QUANTITY	
DBL DOUBLE	HDWD HARDWOOD	R RISER	
DEMO DEMOLITION, DEMOLISH	HDW HARDWARE	RAD RADIUS	
DTL DETAIL	HDRZ HORIZONTAL	RD ROOF DRAIN	
DIA DIAMETER	HR HOUR	REF REFERENCE	
DIM DIMENSION	HT HEIGHT	REFR REFRIGERATOR	
DISP DISPOSAL	ID INSIDE DIAMETER	REINF REINFORCING	
DN DOWN	IF INSIDE FACE	REG REGISTER	
DR DOOR	INC INCANDESCENT	REQD REQUIRED	
DWR DRAWER	INSUL INSULATION	RES RESILIENT	
DWG DRAWING			

**ARCHITECT'S STATEMENT**

With the exception of the General (G Series) and Architectural (A Series) these drawings and/or specifications and/or calculations for the items listed above have been prepared by other design professionals or consultants who are licensed and/or authorized to prepare such drawings in this state. These documents have been examined by me for design intent and appear to meet the appropriate requirements of Title 24, California Code of Regulations and the project specifications prepared by me.

The items listed above have been coordinated with my plans and specifications and are acceptable for incorporation into the construction of this project for which I am the individual designated to be in general responsible charge.

The accepted drawings are listed above.

Christopher Noll, Principal  
NOLL & TAM Architects  
Date **2/1/11**

CA License No C15916 Expiration Date: 12/31/11