
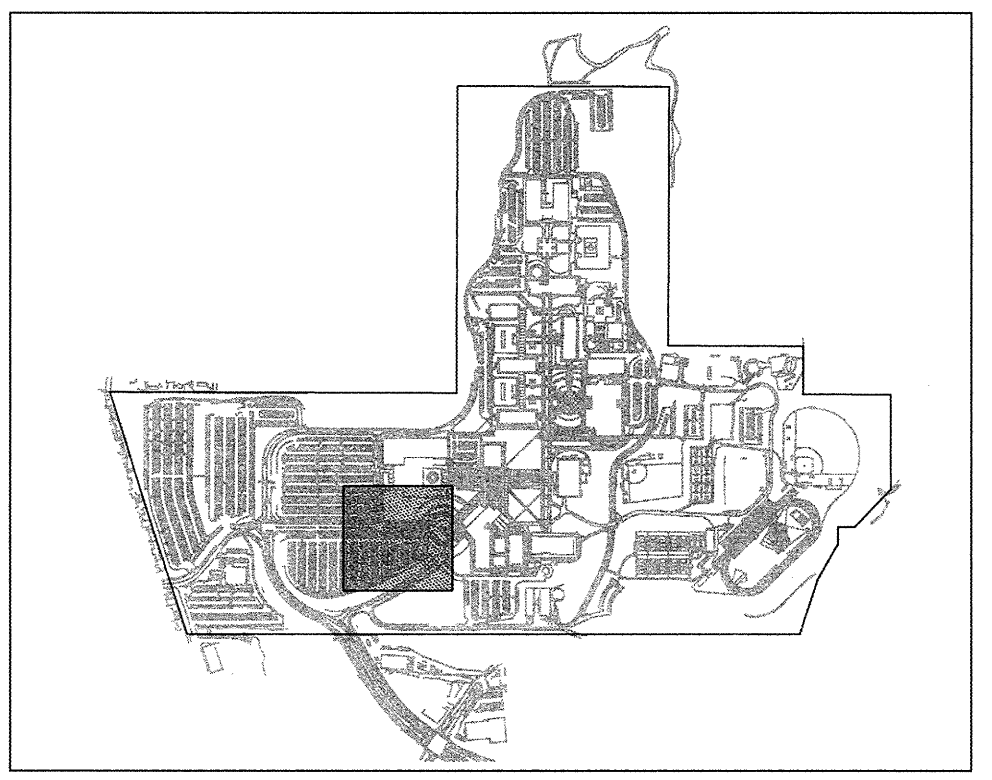


IDENTIFICATION STAMP
 DIV. OF THE STATE ARCHITECT
 OFFICE OF REGULATION SERVICE
 APPL. # 01-110097
 AC. [] FL. [] SS. [] DJ. []
 DATE APR 09 2008
 FILE NUMBER:

This and all other project documents and all laws, regulations and design incorporated herein are instruments of service. All project documents are the property of LPA, KH, or BKF. No part of any project document may be reproduced, stored in a retrieval system, or transmitted in any form or by any means, electronic, mechanical, photocopying, recording, or by any information storage and retrieval system, without the prior written permission of LPA, KH, or BKF. The user of any project document is advised that any such project document may be subject to change without notice and that the user shall be responsible for verifying the accuracy of any project document. LPA, KH, or BKF shall not be held liable for any damages, including consequential damages, arising from the use of any project document. © Copyright 2008

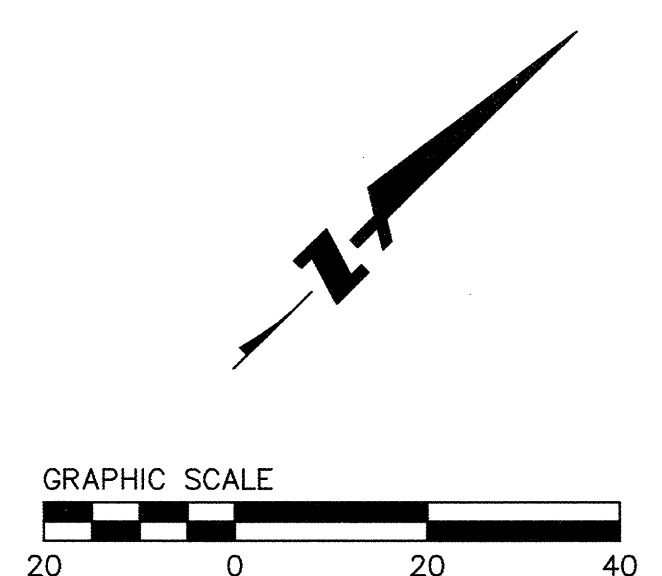

KEYMAP

NOTES
 1. SEE SHEET C3.01 FOR DEMOLITION NOTES, SYMBOLS, AND LEGEND.

DEMOLITION SYMBOLS

- 1 TO BE REMOVED
- 2 TO REMAIN, PROTECT IN PLACE
- 3 TO BE RELOCATED. SALVAGED ITEMS TO BE STORED & INSTALLED UNDER DIRECTION OF ENGINEER.
- 4 ADJUST TO GRADE
- 5 GRIND OFF EXISTING STRIPING & PAVEMENT MARKINGS. SEE HORIZONTAL CONTROL SHEETS 4.01 TO 4.18 FOR PROPOSED STRIPING & PAVEMENT MARKINGS.
- 6 TO REMAIN, PROTECT IN PLACE. INSTALL BOLT-ON COVER.
- 7 TO BE REMOVED & RETURNED TO COLLEGE.

DEMOLITION LEGEND

- [Pattern] HARDSCAPE TO BE DEMOLISHED & REMOVED (INCLUDING AC PAVEMENT, AB, SIDEWALK, MISC CONCRETE.)
- [Pattern] LANDSCAPE TO BE REMOVED
- [Pattern] EXISTING UTILITY TO BE DEMOLISHED & REMOVED
- [Pattern] EXISTING CURB TO BE DEMOLISHED & REMOVED
- [Pattern] SAWCUT LINE
- [Pattern] LIMITS OF DEMOLITION
- [X] TREE TO BE REMOVED
- [O] TREE TO REMAIN

College of San Mateo
 Site Package
 San Mateo, CA
 Developed for
 San Mateo County Community College District

Date	Revision	Description
09 APRIL 2008	19	DSA SUBMITTAL
09 APRIL 2008	08	DSA FINAL

Date	Revision	Description
09 APRIL 2008	19	DSA SUBMITTAL
09 APRIL 2008	08	DSA FINAL

Job No.	Date	Drawn by	Checked by	Scale
27082.30	09 APRIL 2008	MD, JT	RH	1"=20'