

MATCH LINE - SEE SHEET C3.08

**BUILDING 5N  
(TO BE REMOVED)**  
SEE DEMOLITION NOTES

**BUILDING 8  
(TO REMAIN)**




**PARKING LOT 3**

MATCH LINE - SEE SHEET C3.01

MATCH LINE - SEE SHEET C3.02

MATCH LINE - SEE SHEET C3.06

MATCH LINE - SEE SHEET C3.04

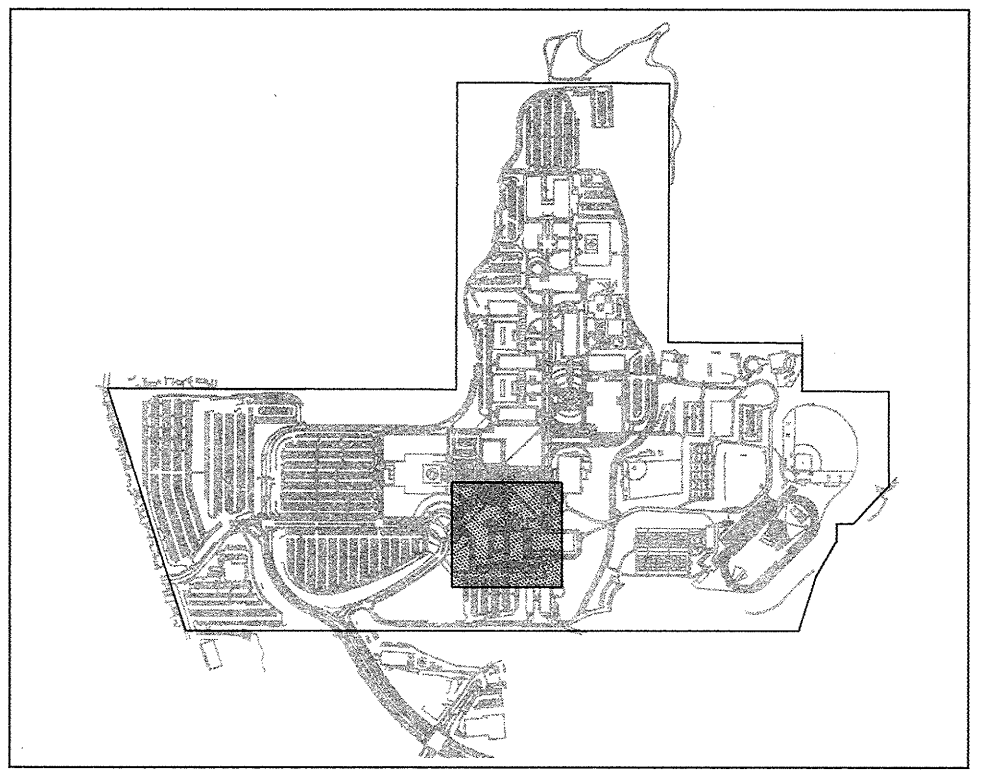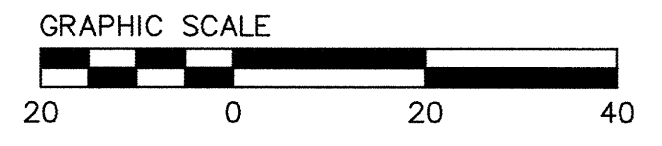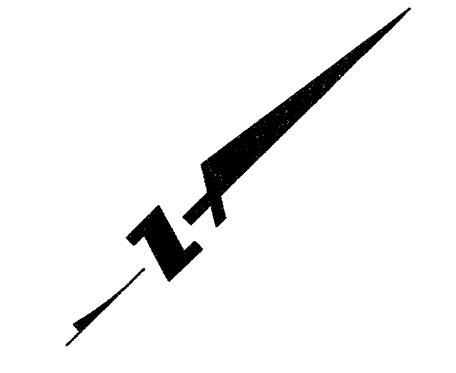

KEYMAP

**NOTES**


1. SEE SHEET C3.01 FOR DEMOLITION NOTES, SYMBOLS, AND LEGEND.

**DEMOLITION SYMBOLS**

- 1] TO BE REMOVED
- 2] TO REMAIN, PROTECT IN PLACE
- 3] TO BE RELOCATED, SALVAGED ITEMS TO BE STORED & INSTALLED UNDER DIRECTION OF ENGINEER.
- 4] ADJUST TO GRADE
- 5] GRIND OFF EXISTING STRIPING & PAVEMENT MARKINGS. SEE HORIZONTAL CONTROL SHEETS 4.01 TO 4.18 FOR PROPOSED STRIPING & PAVEMENT MARKINGS.
- 6] TO REMAIN, PROTECT IN PLACE. INSTALL BOLT-ON COVER.
- 7] TO BE REMOVED & RETURNED TO COLLEGE.

**DEMOLITION LEGEND**


- [Pattern] HARDSCAPE TO BE DEMOLISHED & REMOVED (INCLUDING AC PAVEMENT, AB, SIDEWALK, MISC CONCRETE.)
- [Pattern] LANDSCAPE TO BE REMOVED
- [Line] EXISTING UTILITY TO BE DEMOLISHED & REMOVED
- [Line] EXISTING CURB TO BE DEMOLISHED & REMOVED
- [Line] SAWCUT LINE
- [Line] LIMITS OF DEMOLITION
- [X] TREE TO BE REMOVED
- [O] TREE TO REMAIN

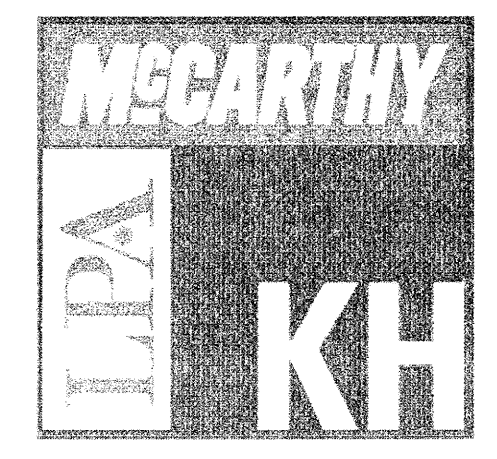

McCarthy Building Companies, Inc.  
343 Sansome Street, 14th Floor  
San Francisco, California 94104  
P 415 | 364-1339  
F 415 | 397-5999



255 SHORELINE DRIVE, SUITE 200  
REDWOOD CITY, CA 94065  
PHONE: (650) 482-3300  
FAX: (650) 482-6399

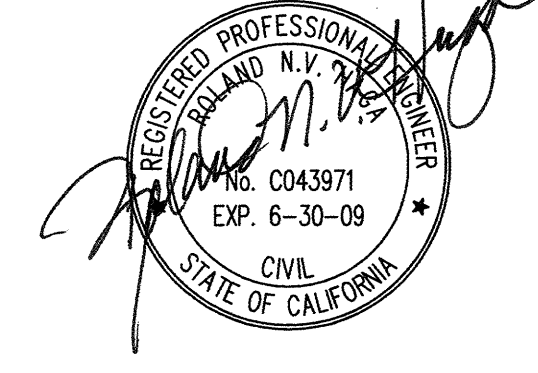

IDENTIFICATION STAMP  
DIV. OF THE STATE ARCHITECT  
OFFICE OF REGULATION SERVICE  
APRIL # 01-110097  
DATE APR 09 2008  
FILE NUMBER:

This and all other project documents are of legal, technical and design documents. It is the responsibility of the user to verify the accuracy of the information contained herein. The user shall be responsible for the accuracy of the information contained herein.

College of San Mateo  
Site Package  
San Mateo, CA  
Developed for  
San Mateo County Community College District

Date	Revision	Description

Date	Revision	Description
19 SEPT 2008	1	DSA SUBMITTAL
09 APRIL 2009	2	DSA FINAL

Job No.	27082.30
Date	09 APRIL 2009
Drawn by	MD, JT
Checked by	RH
Scale	1"=20'
<b>DEMOLITION PLAN</b>	
<b>C3.05</b>	