
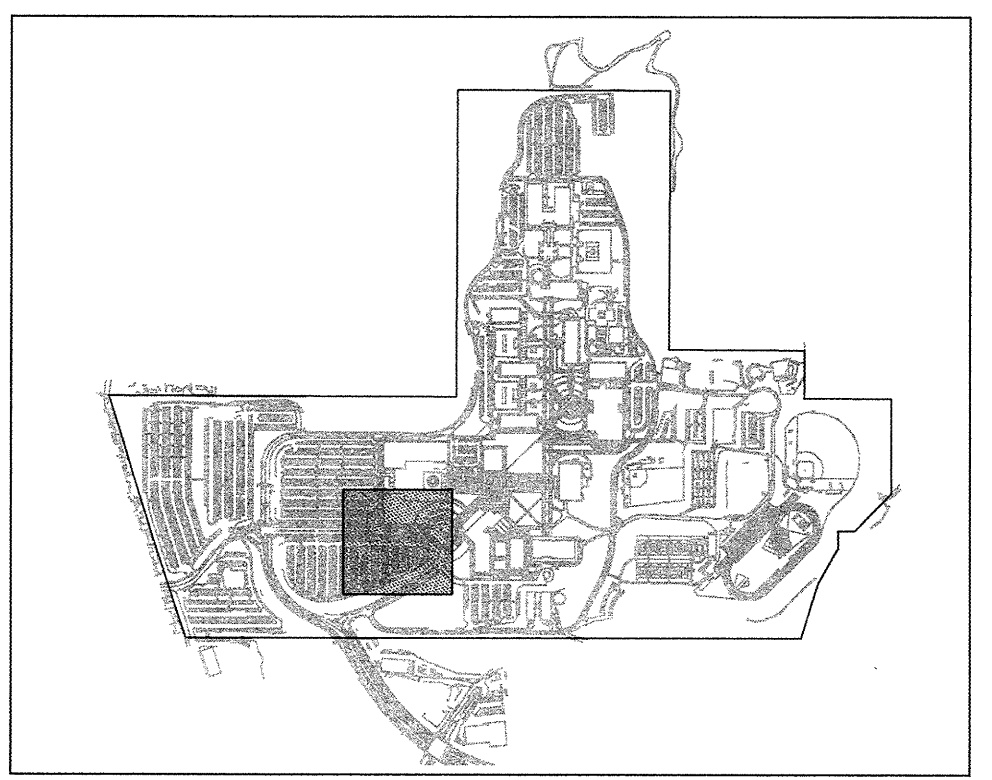
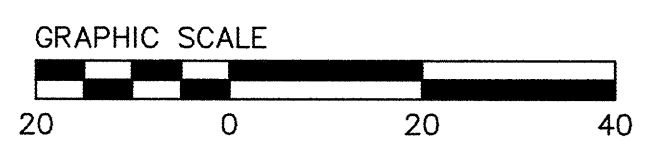


MATCH LINE - SEE SHEET C6.07

MATCH LINE - SEE SHEET C6.03

MATCH LINE - SEE SHEET C6.01

MATCH LINE - SEE SHEET C6.01

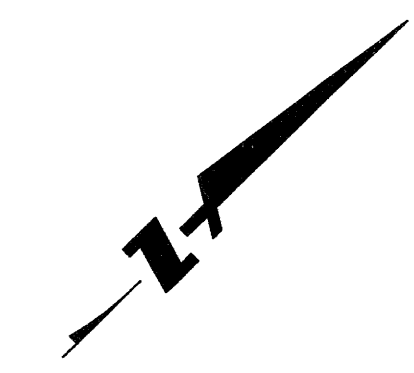

KEYMAP

NOTES

- 1. SEE SHEETS C8.03 THROUGH C8.05 FOR UTILITY DETAILS

McCarthy
LPA KH
 McCarthy Building Companies, Inc.
 343 Sansome Street, 14th Floor
 San Francisco, California 94104
 P 415 | 364-1339
 F 415 | 397-5999

BKF
 ENGINEERS | SURVEYORS | PLANNERS
 255 SHORELINE DRIVE, SUITE 200
 REDWOOD CITY, CA 94065
 PHONE: (650) 482-8300
 FAX: (650) 482-8399



IDENTIFICATION STAMP
 DIV. OF THE STATE ARCHITECT
 OFFICE OF REGULATION SERVICE
 APPL # 01-110097
 DATE APR 09 2009
 FILE NUMBER:

This set of other project documents and all items, conditions and design incorporated herein are instruments of service. It is the property of the architect and shall remain the property of the architect. It is not to be used for any other project or purpose without the written consent of the architect. The architect assumes no responsibility for the construction of the project or for any damage to the project or for any delay in the project. The architect shall not be held responsible for any damage to the project or for any delay in the project. The architect shall not be held responsible for any damage to the project or for any delay in the project.

College of San Mateo
 Site Package
 San Mateo, CA
 Developed for
 San Mateo County Community College District

Revision	Description	Date

Revision	Description	Date
1	DSA SUBMITTAL	13 SEPT 2008
2	DSA FINAL	09 APRIL 2009

Job No.	27082.30
Date	09 APRIL 2009
Drawn by	MD, JT
Checked by	RH
Scale	1"=20'