

SAN MATEO COUNTY COMMUNITY COLLEGE DISTRICT

CANADA COLLEGE REDWOOD CITY, CALIFORNIA

CANADA COLLEGE MODERNIZATION CENTRAL PLANT RENOVATION


ChevronTexaco PROJECT # DWCES30120

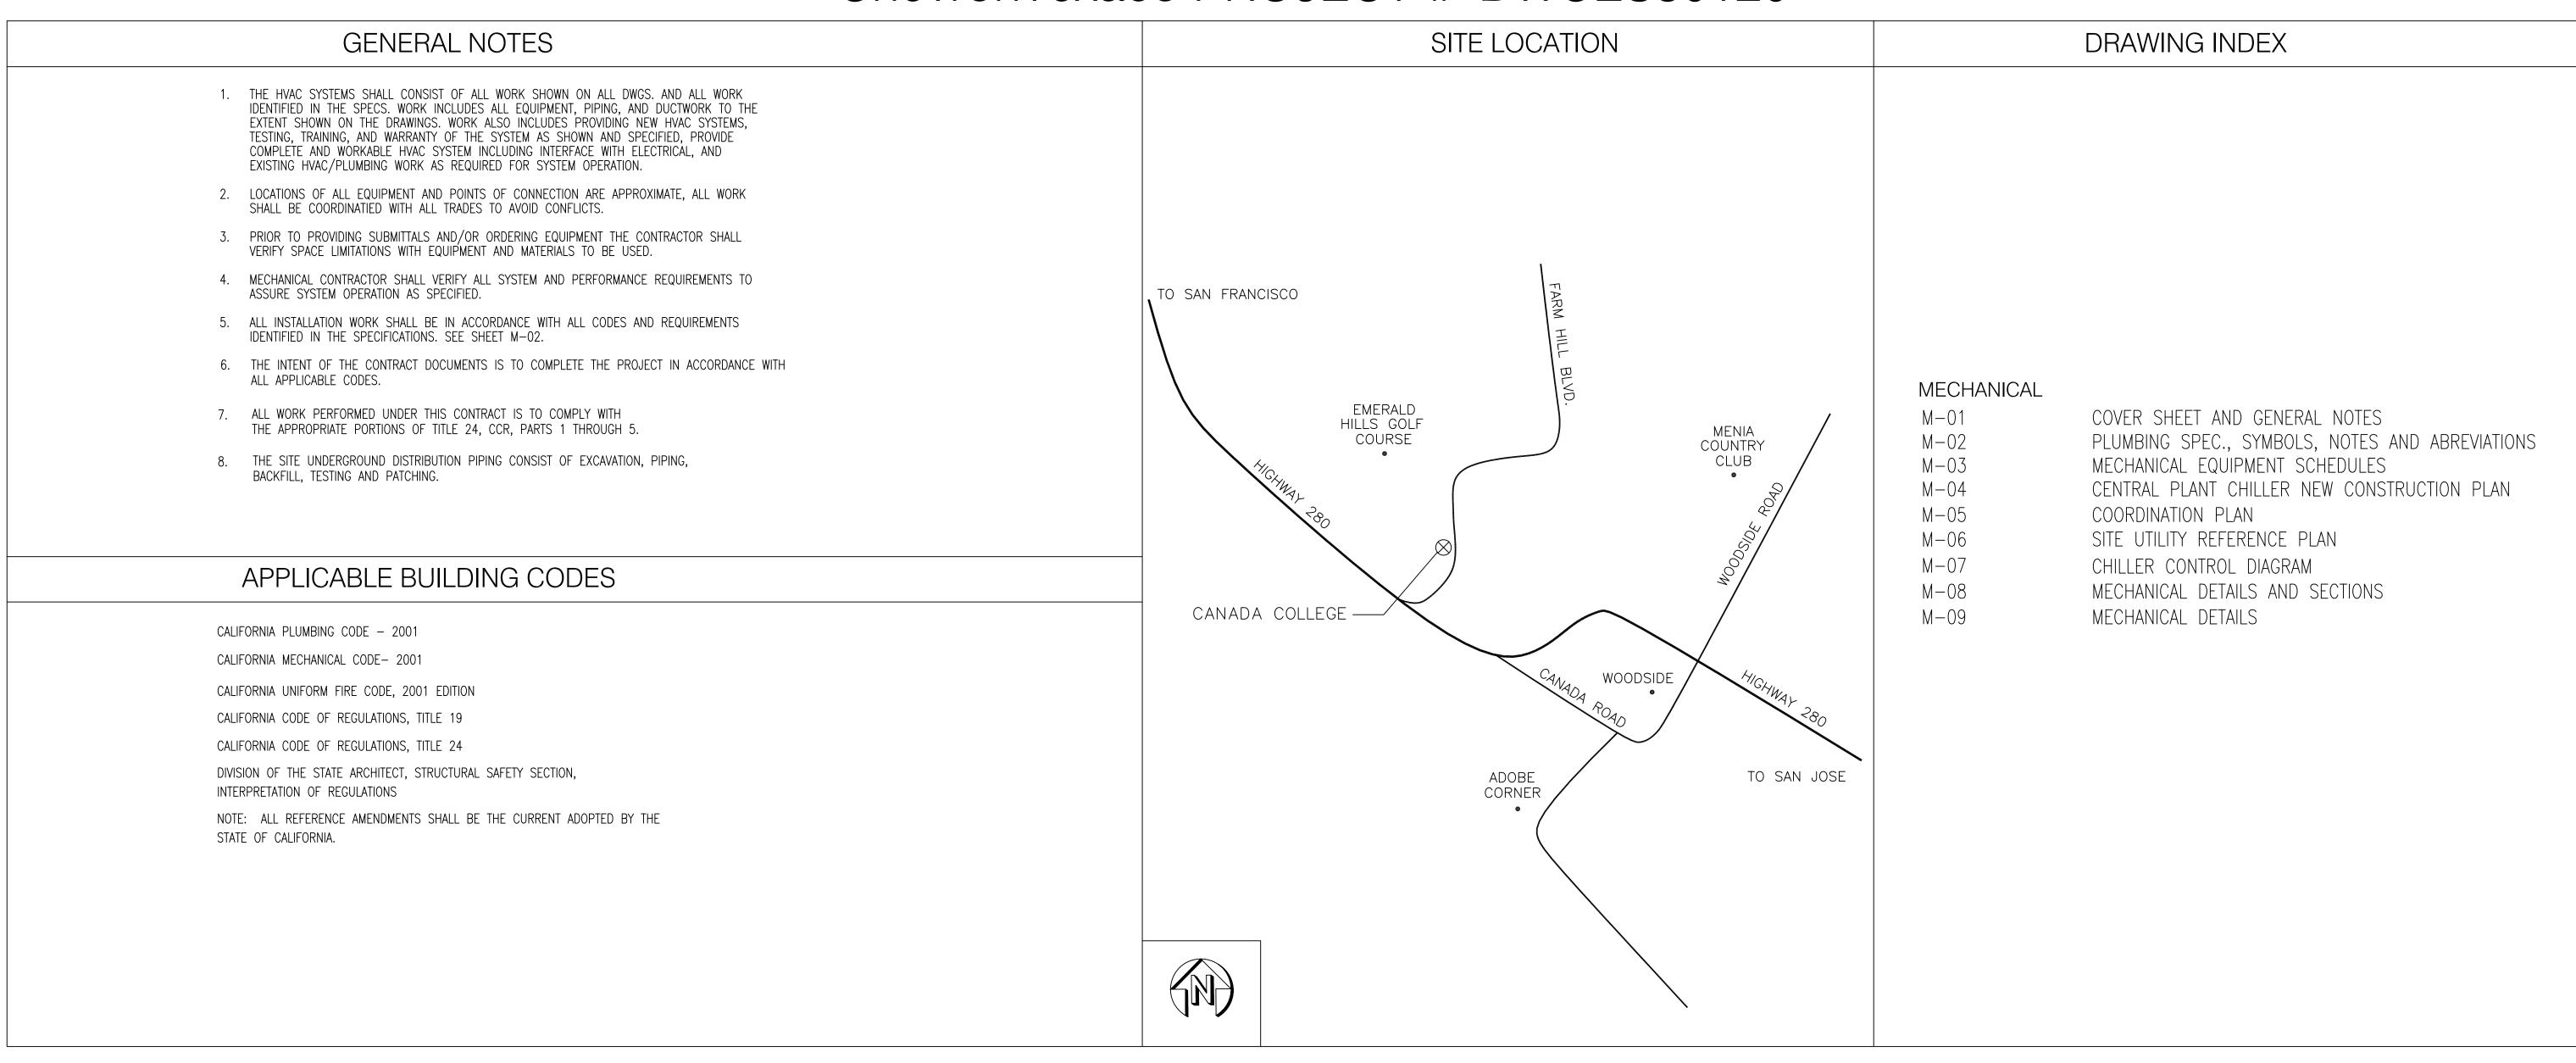

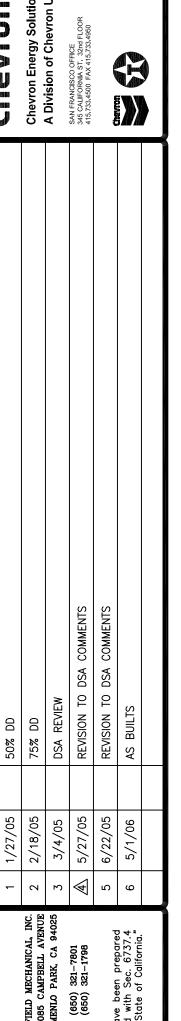

Canada College Moderniza

CENTRAL PLANT RENOVATION

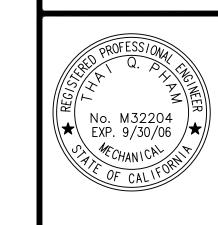

COVER SHEET AND GENERAL NOTES

	DESIGNED BY
	DRAWN BY
	CHECKED BY
	DATE
T	LAYOUT TAB
	XREFS
	XREFS (CONT)