


ASI-22

ASI-22

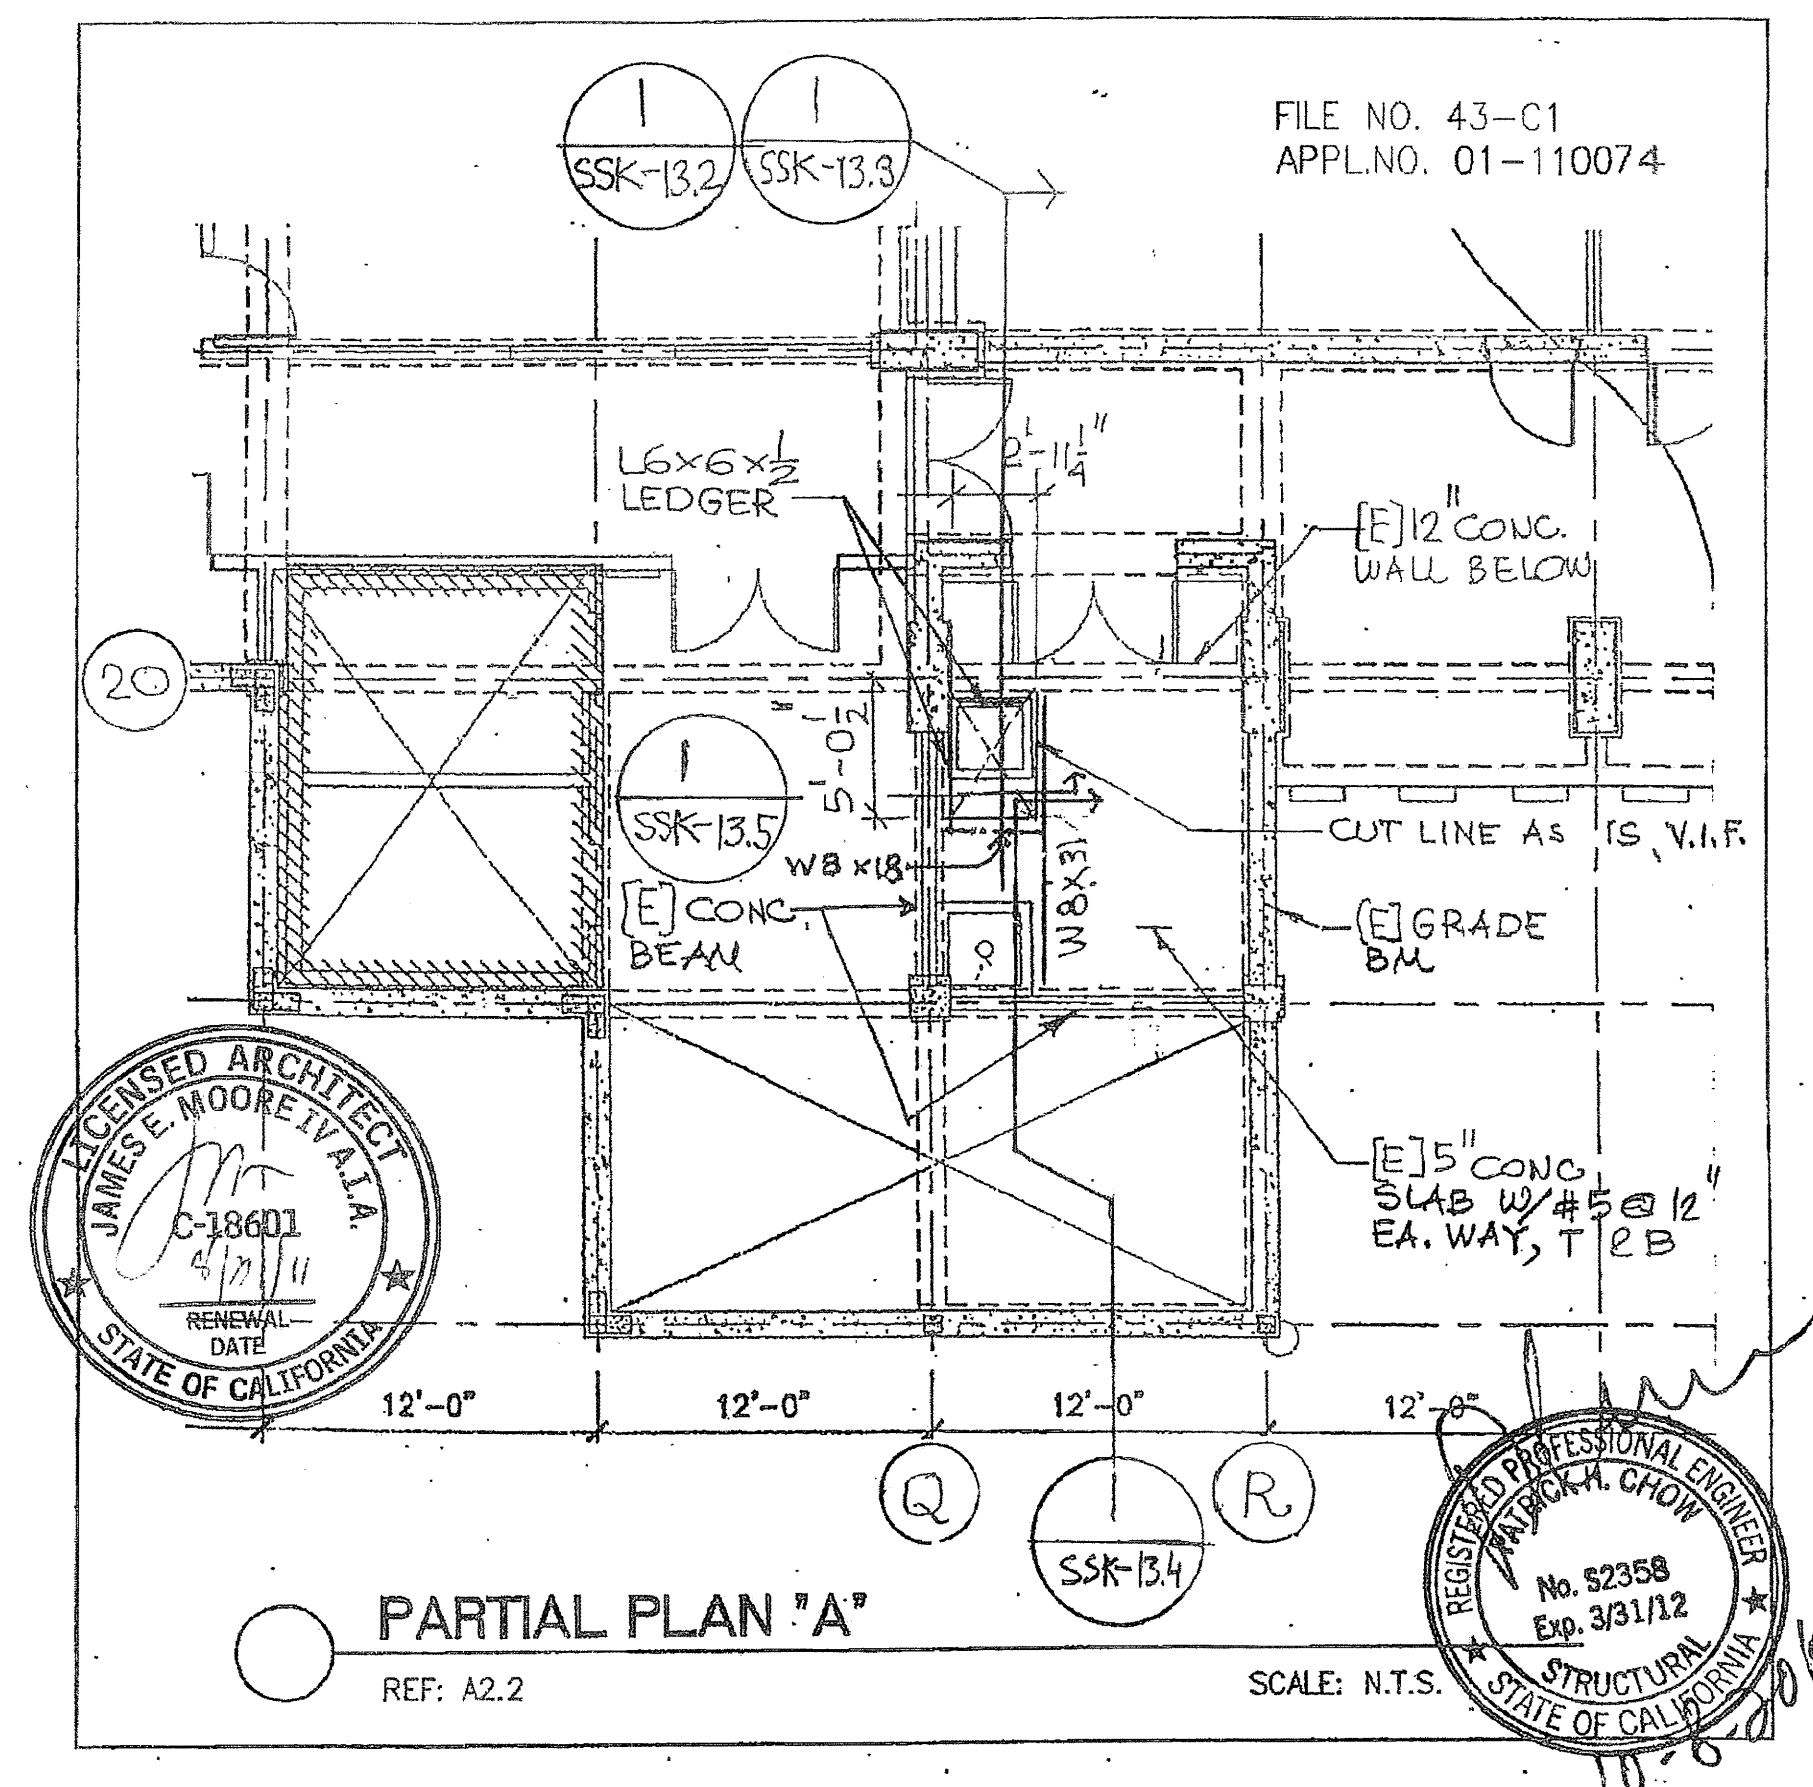


**BCA**  
 architecture  
 planning  
 interiors  
 210 Hammond Ave.  
 Fremont, California 94539  
 [T] 510.445.1000  
 [F] 510.445.1005

Title: **SLAB REPAIR @ ROOM 5-218**

Project Name:  
 CANADA COLLEGE - BUILDINGS 5 & 6 RENOVATIONS  
 SAN MATEO COUNTY COMMUNITY COLLEGE DISTRICT  
 4200 FARM HILL BOULEVARD  
 REDWOOD CITY, CA 94061  
 FILE NO. 43-C1 APPL. 01-110074

Date: 10/24/10  
 Scale: AS NOTED  
 Project Number: 07013  
 Drawing Number: **SSK-13.1**

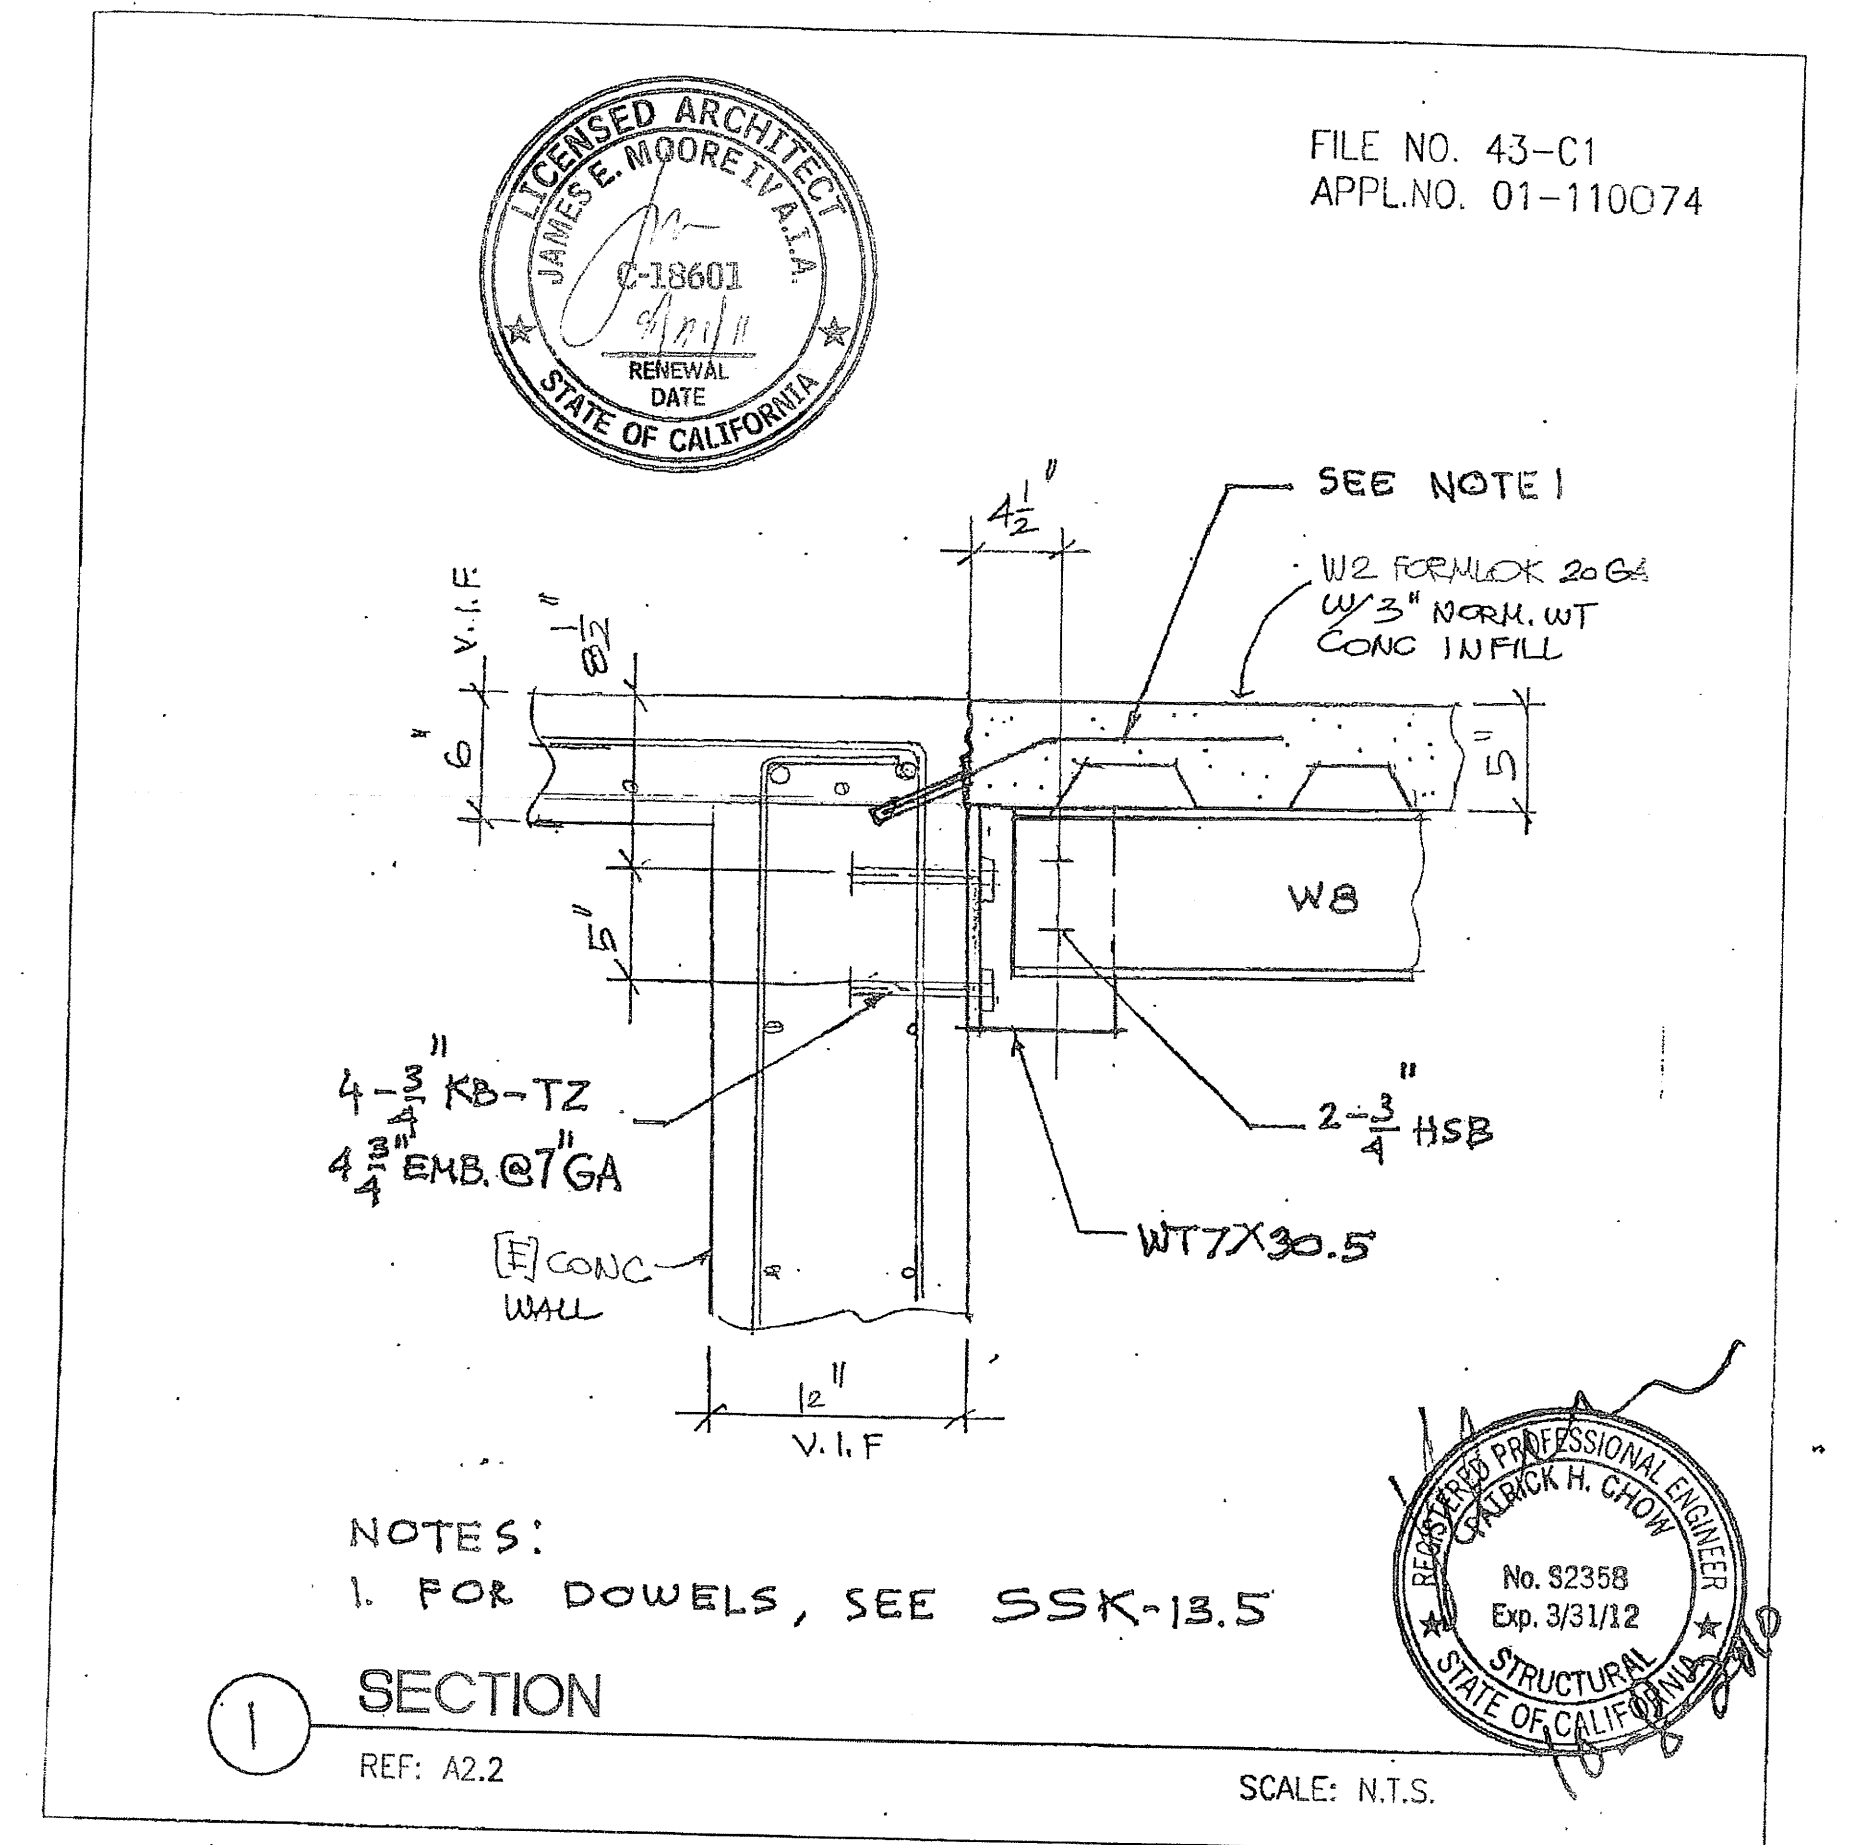

**BCA**  
 architecture  
 planning  
 interiors  
 210 Hammond Ave.  
 Fremont, California 94539  
 [T] 510.445.1000  
 [F] 510.445.1005

Title: **SLAB REPAIR @ ROOM 5-218**

Project Name:  
 CANADA COLLEGE - BUILDINGS 5 & 6 RENOVATIONS  
 SAN MATEO COUNTY COMMUNITY COLLEGE DISTRICT  
 4200 FARM HILL BOULEVARD  
 REDWOOD CITY, CA 94061  
 FILE NO. 43-C1 APPL. 01-110074

Date: 10/24/10  
 Scale: AS NOTED  
 Project Number: 07013  
 Drawing Number: **SSK-13.2**