


RFR-75

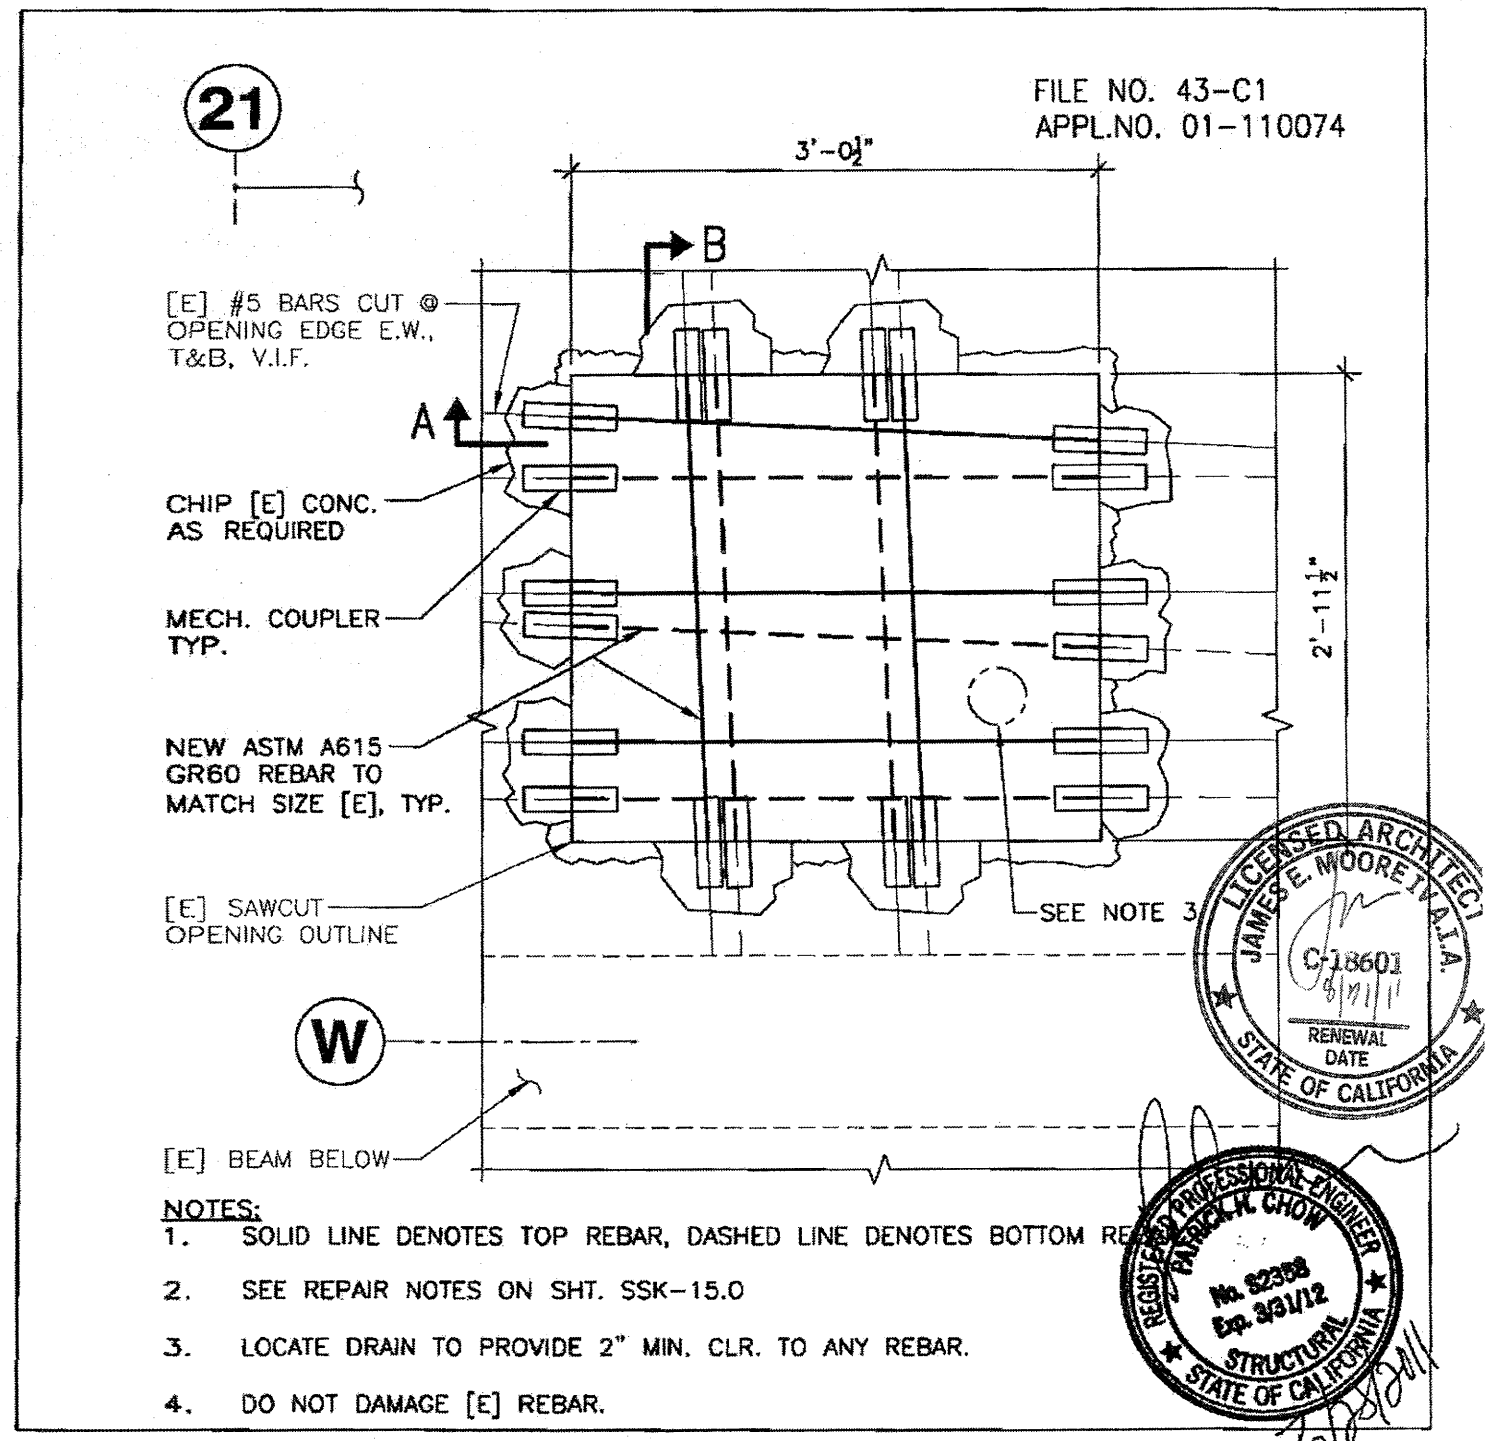

BCA Title: EXHIBIT 35-LEVEL 3 TERRACE
OPENING STRUCTURAL INFILL


Project Name: CANADA COLLEGE - BUILDINGS 5 & 6 RENOVATIONS
SAN MATEO COUNTY COMMUNITY COLLEGE DISTRICT
4200 FARM HILL BOULEVARD
REDWOOD CITY, CA 94061
FILE NO. 43-C1 APPL. 01-110074

Revision: S5.3

Date: 03/25/11
Scale: 3/4"=1'-0"
Project Number: 07013

SSK-15.2

RFR-75

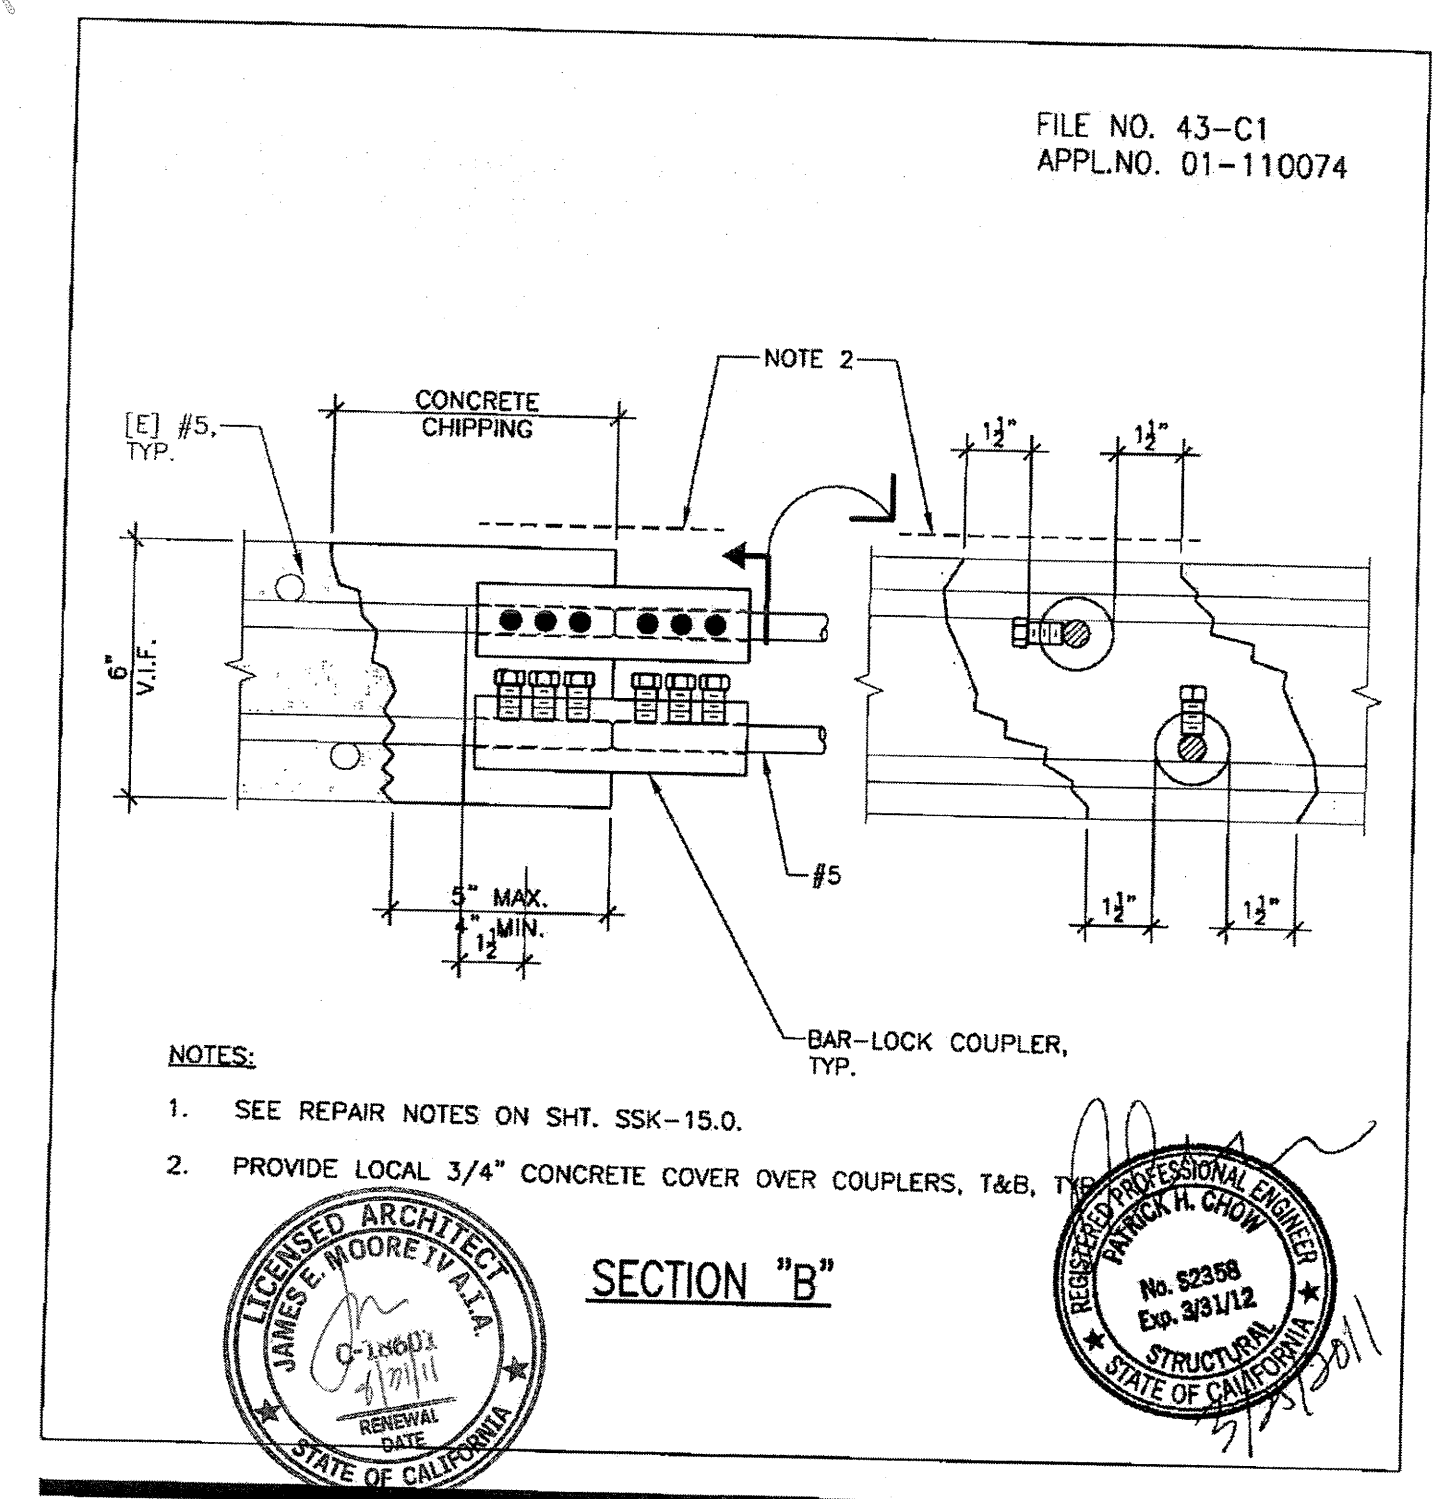

BCA Title: EXHIBIT 35-LEVEL 3 TERRACE
OPENING STRUCTURAL INFILL


Project Name: CANADA COLLEGE - BUILDINGS 5 & 6 RENOVATIONS
SAN MATEO COUNTY COMMUNITY COLLEGE DISTRICT
4200 FARM HILL BOULEVARD
REDWOOD CITY, CA 94061
FILE NO. 43-C1 APPL. 01-110074

Revision: S5.3

Date: 03/25/11
Scale: 3/4"=1'-0"
Project Number: 07013

SSK-15.4

RFR-75

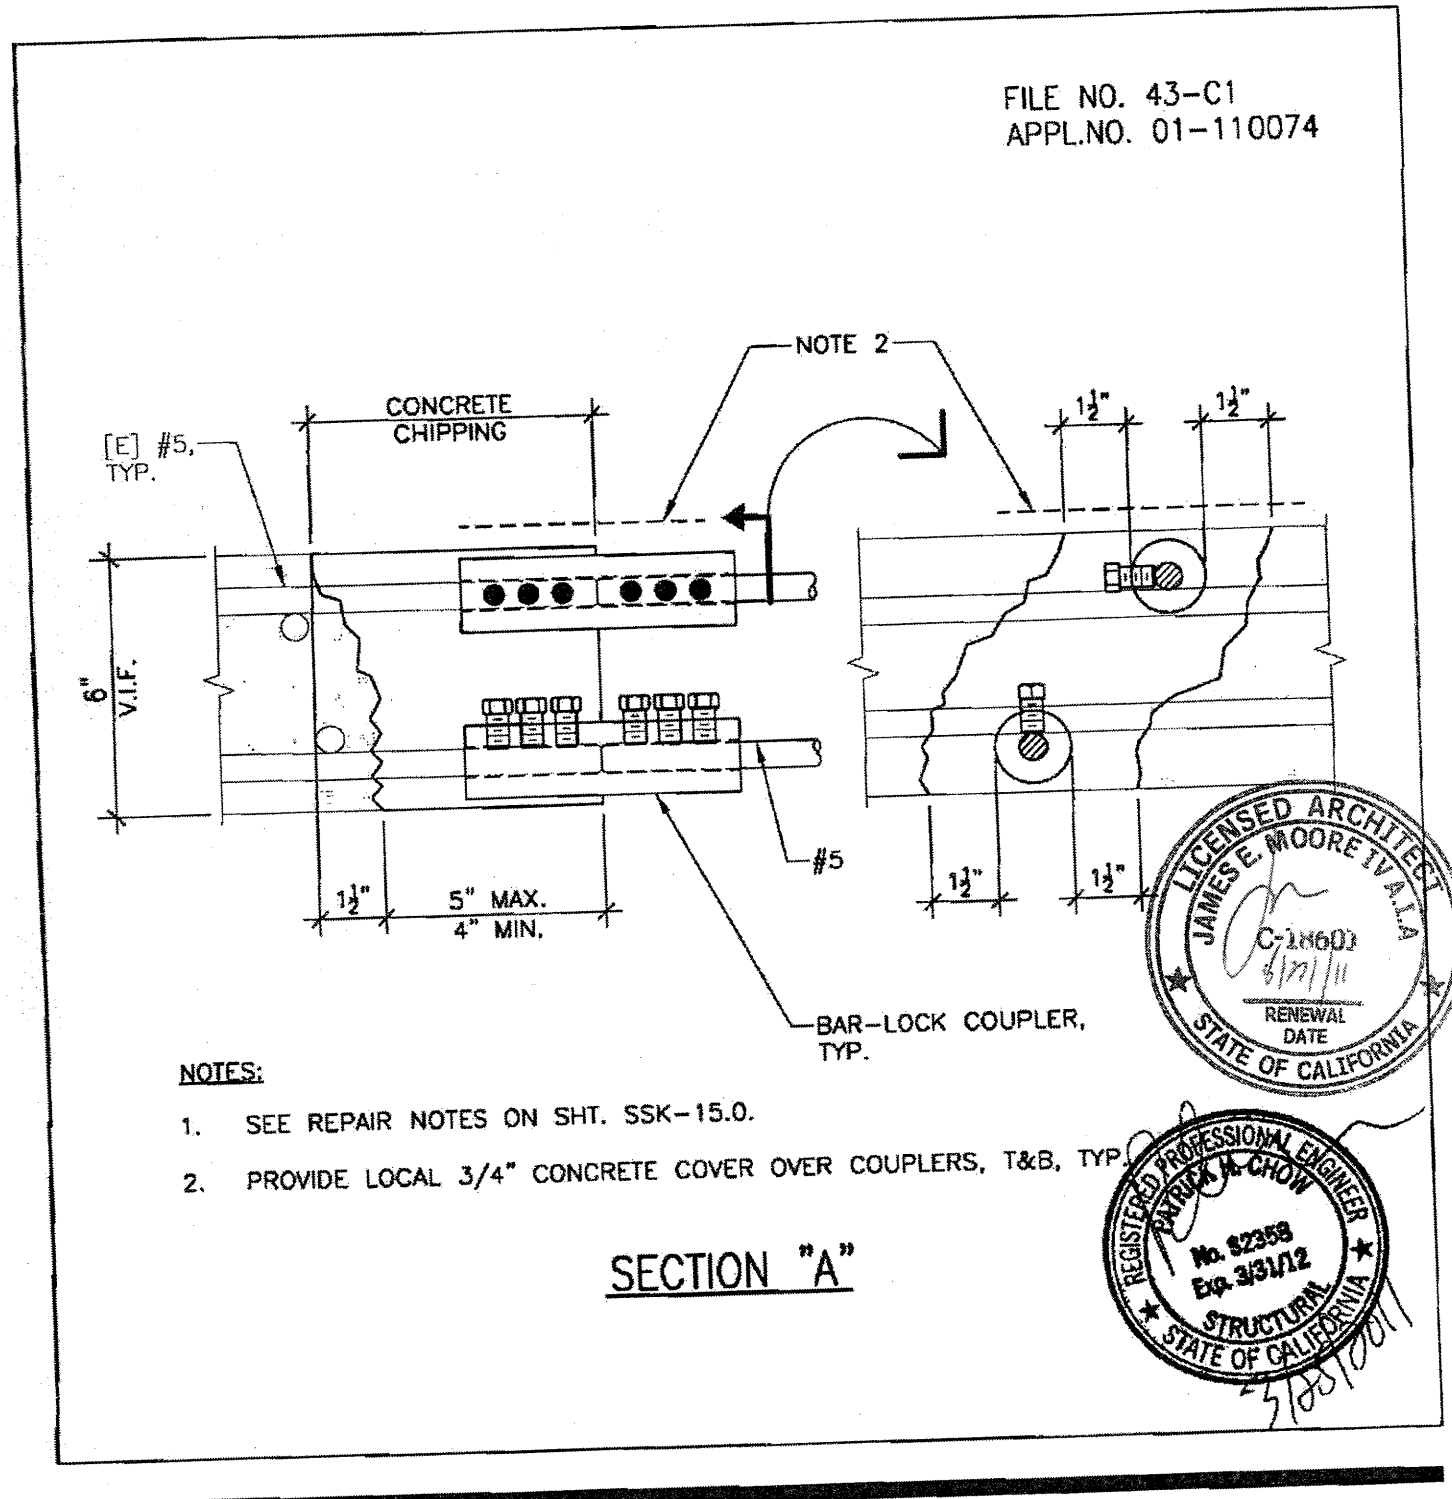

BCA Title: EXHIBIT 35-LEVEL 3 TERRACE
OPENING STRUCTURAL INFILL

Project Name: CANADA COLLEGE - BUILDINGS 5 & 6 RENOVATIONS
SAN MATEO COUNTY COMMUNITY COLLEGE DISTRICT
4200 FARM HILL BOULEVARD
REDWOOD CITY, CA 94061
FILE NO. 43-C1 APPL. 01-110074

Revision: S5.3

Date: 03/25/11
Scale: 3/4"=1'-0"
Project Number: 07013

SSK-15.3