



DOOR TYPES

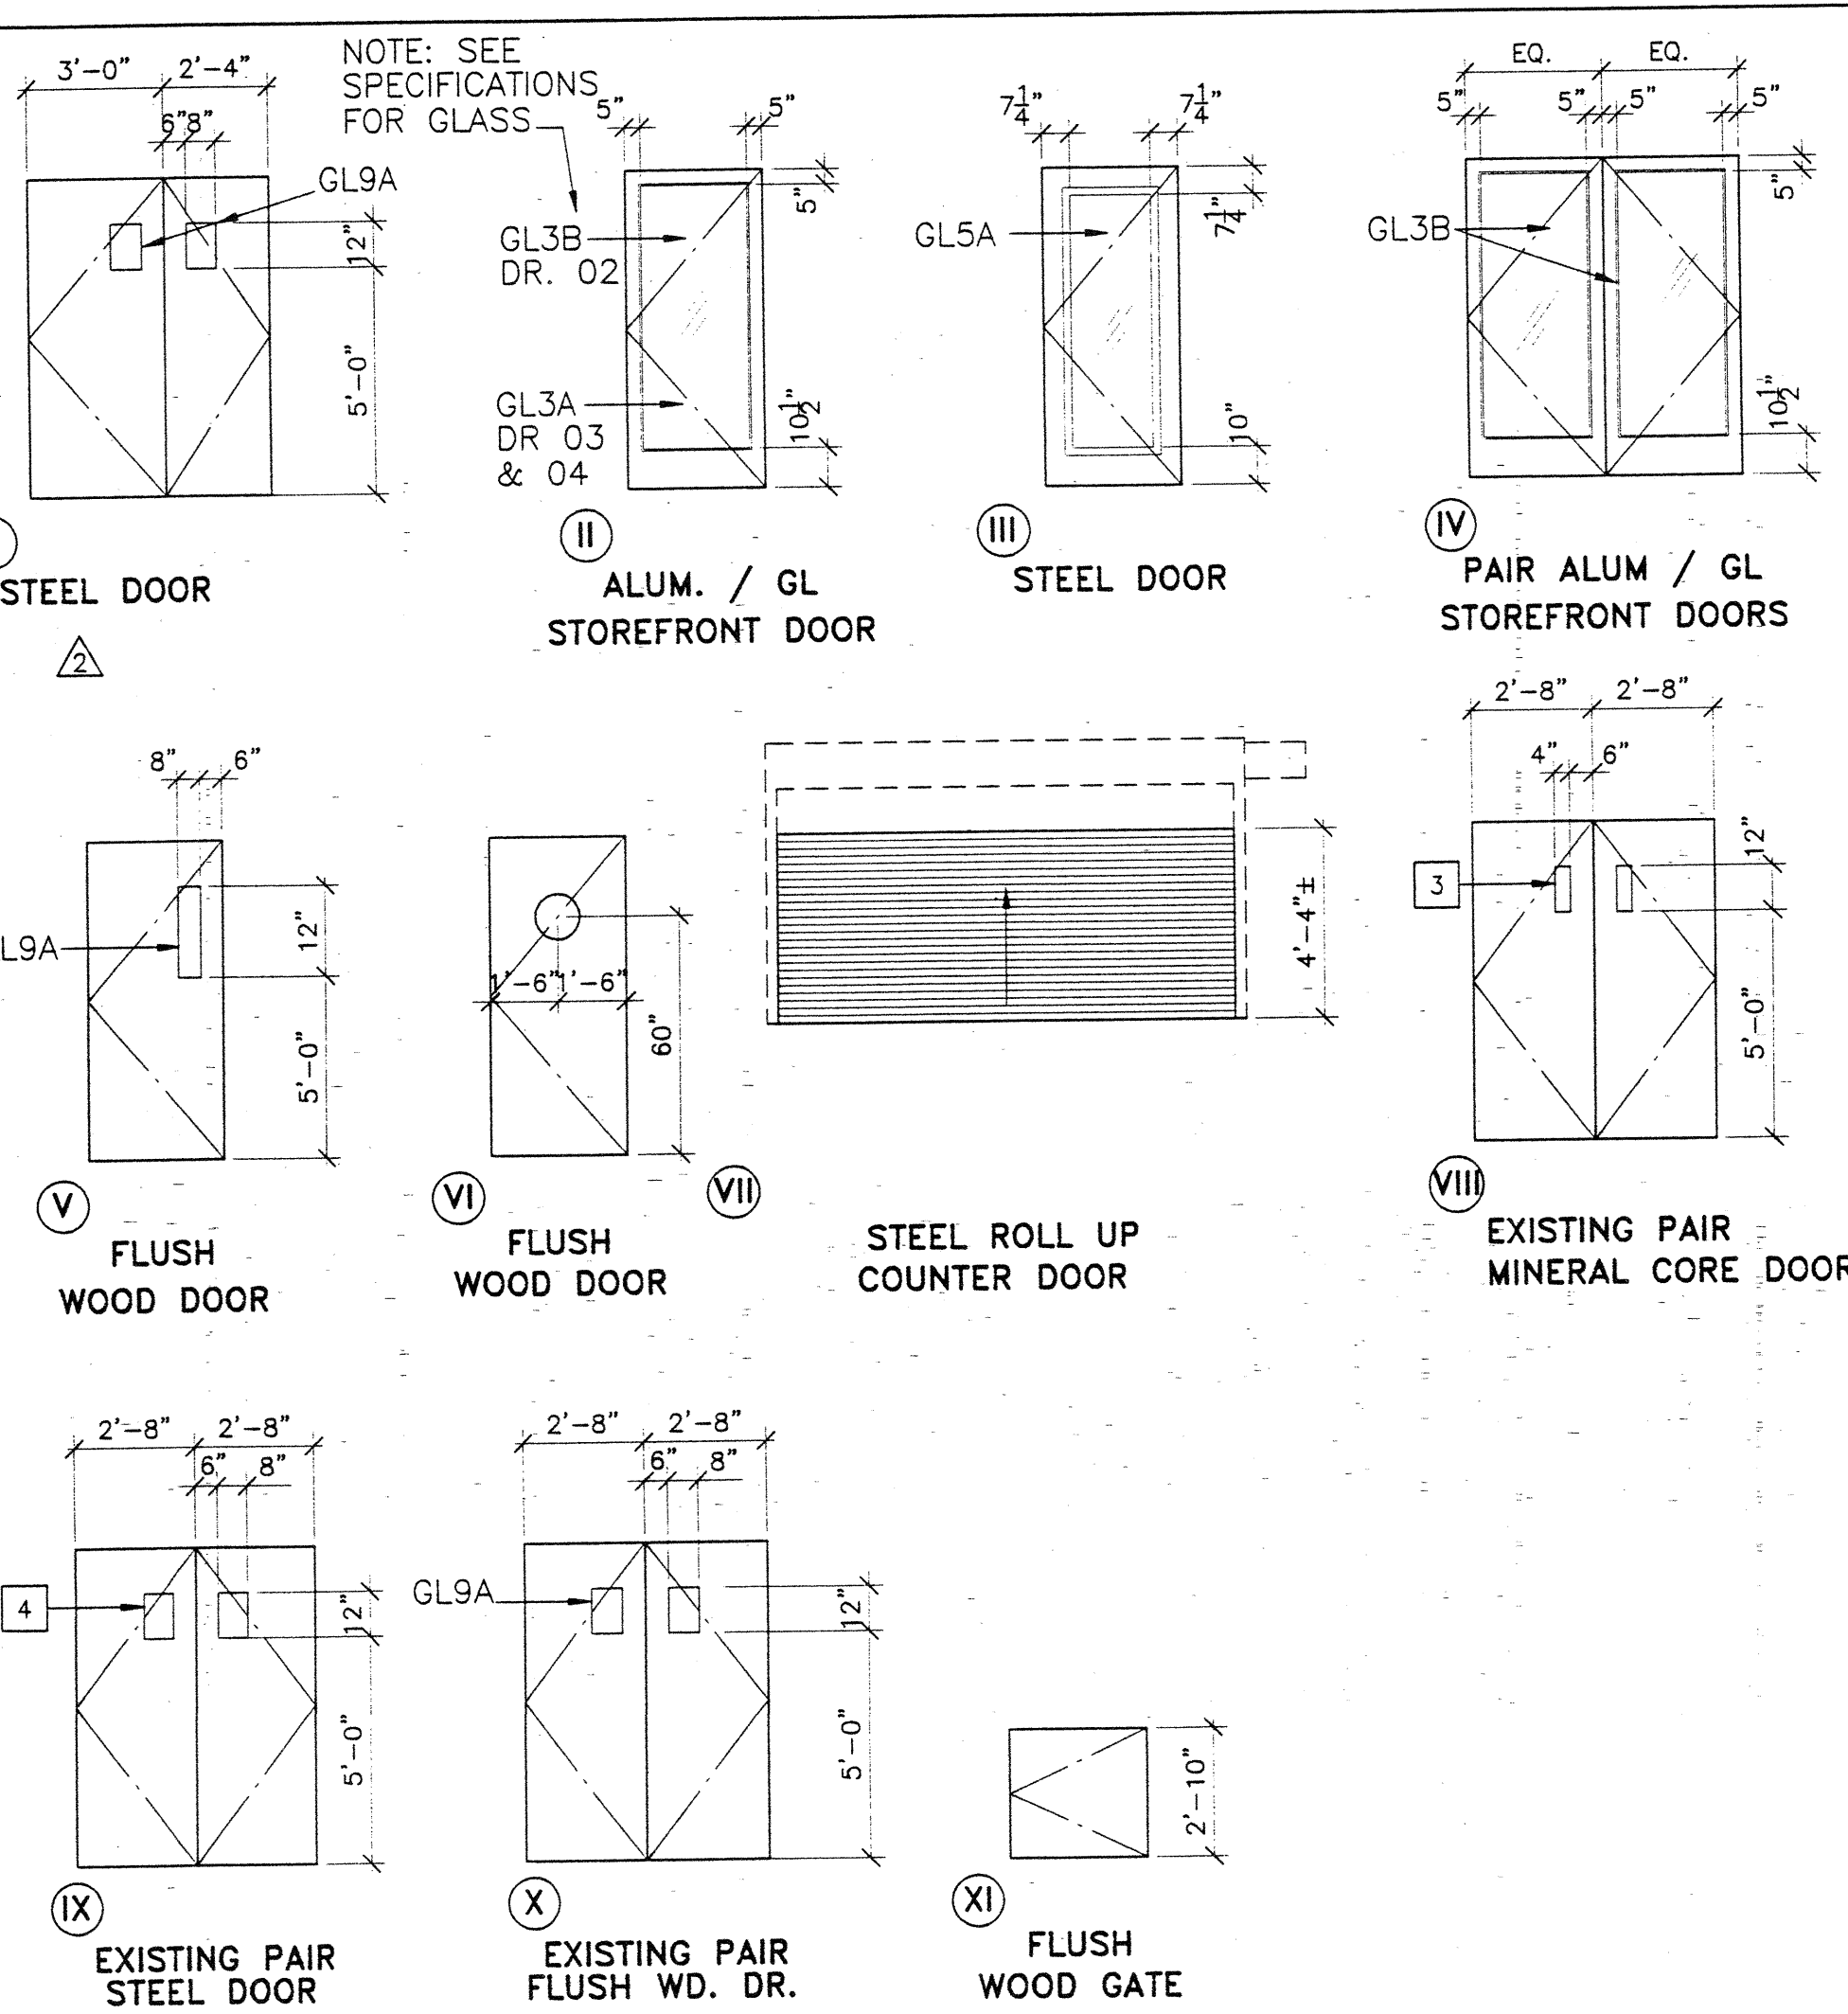


FRAME TYPES

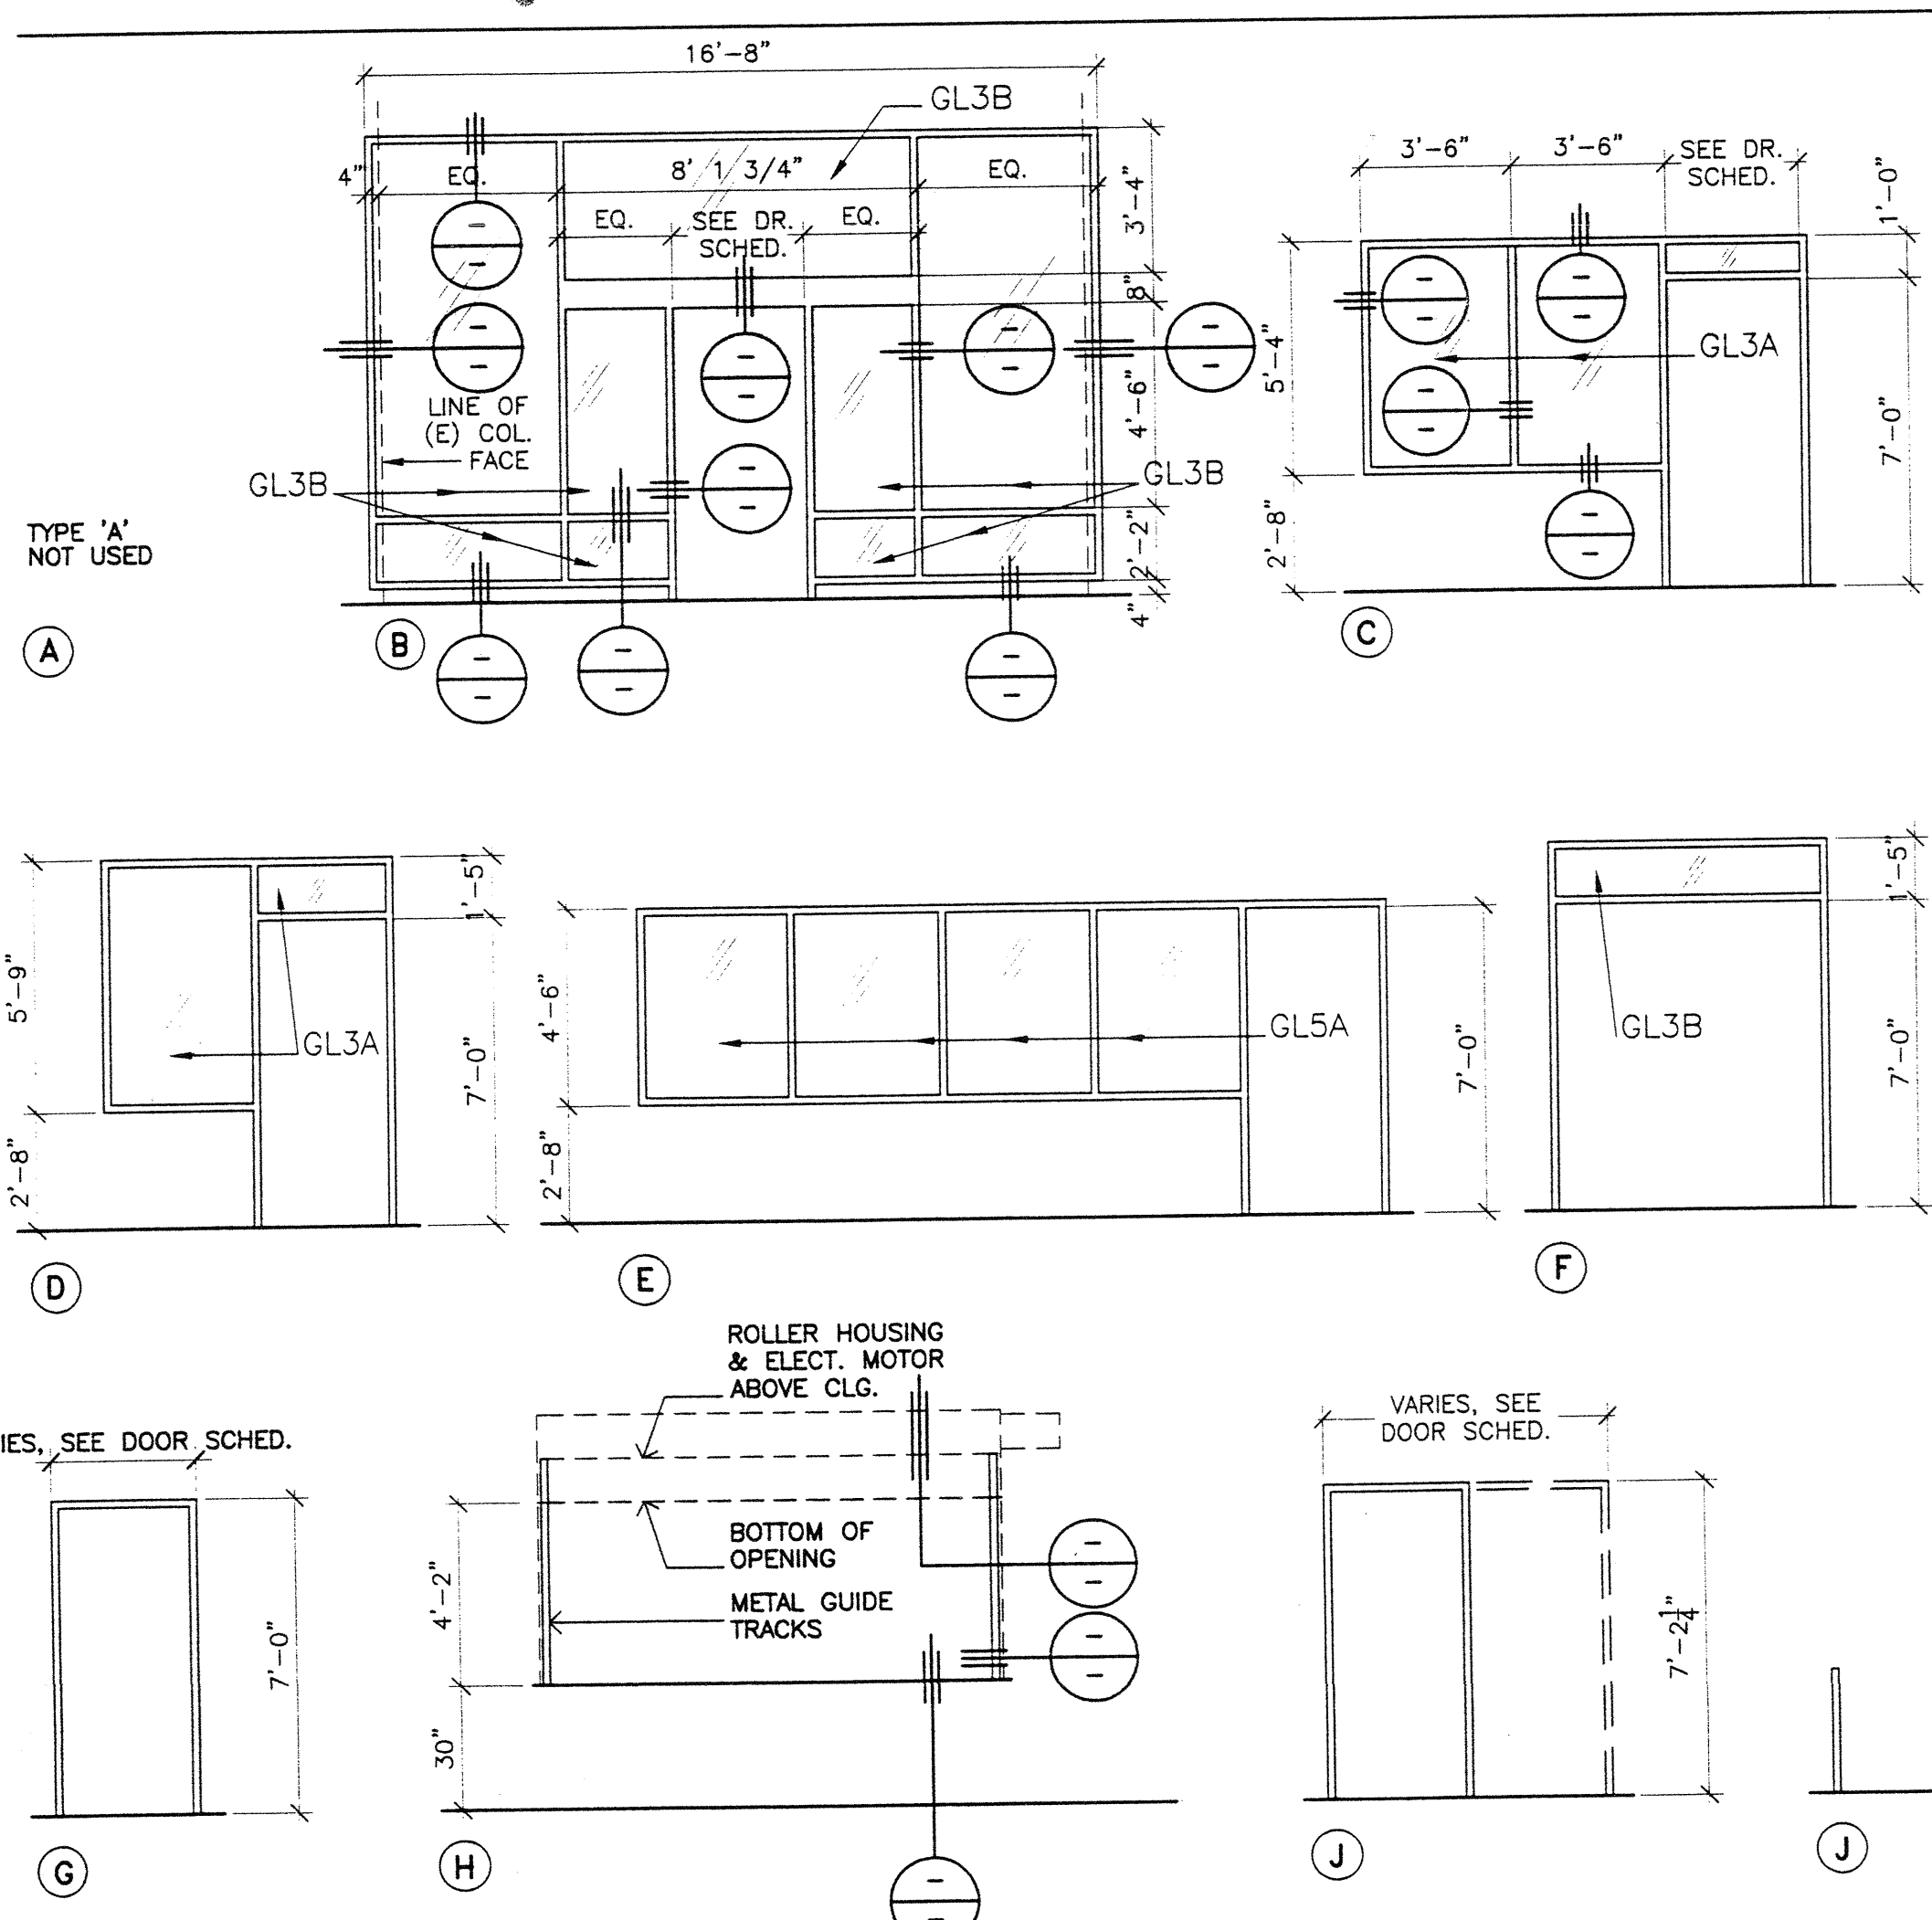

DOOR AND FRAME SCHEDULE

NUMBER	DOOR OPENING		DOOR				CUTOUTS		HDWR GROUP	ASS'Y FIRE RATING	FRAME			DETAILS				REMARKS					
	WIDTH	HEIGHT	TYPE	MATERIAL	THICK	FIN	COLOR	LITE			LVR	TYPE	MATERIAL	FIN	COLOR	HEAD	JAMB		SILL	SIGN			
1	5'-6"	7'-0"	I	STEEL	1-3/4"	P29A	----	1/LEAF	NO	01	NONE	G	STEEL	P29A	----	5	1	1	1	1	1	D	
2	3'-0"	7'-0"	II	ALUM. / GL	1-3/4"	ANOD. BRONZE	----	1	NO	02	NONE	B	ALUM.	ANOD. BRONZE	----	11	15	24	4	4	4	D	
3	3'-0"	7'-0"	II	ALUM. / GL	1-3/4"	ANOD. BRONZE	----	1	NO	04	NONE	C	ALUM.	ANOD. BRONZE	----	11	15/24	24	2	2	2	A	
4	3'-0"	7'-0"	II	ALUM. / GL	1-3/4"	ANOD. BRONZE	----	1	NO	17	NONE	D	ALUM.	ANOD. BRONZE	----	11	15/24	24	2	2	2	E/#1	
5	3'-0"	7'-0"	III	STEEL	1-3/4"	P28B	----	1	NO	05	20 MIN.	E	STEEL	P28B	----	1/28	8	8	2	2	2	A	
6	3'-0"	7'-0"	III	STEEL	1-3/4"	P28B	----	1	NO	05	20 MIN.	E	STEEL	P28B	----	1/28	8	8	2	2	2	A	
7	3'-0"	7'-0"	V	S.C. WD.	1-3/4"	P. LAM.	----	1	NO	07	20 MIN.	G	STEEL	P28B	----	1	1	1	4	4	4	A	
8	6'-0"	7'-0"	IV	ALUM. / GL	1-3/4"	ANOD. BRONZE	1/LEAF	NO	06	NONE	F	ALUM.	ANOD. BRONZE	----	11	10	10	4	4	4	F EXTERIOR ONLY D G INTERIOR ONLY		
9	3'-0"	7'-0"	V	S.C. WD.	1-3/4"	P. LAM.	----	1	NO	08	NONE	G	STEEL	P28B	----	17	17	17	4	4	4	E/#1	
10	3'-0"	7'-0"	VI	S.C. WD.	1-3/4"	P. LAM.	----	NO	NO	09	NONE	G	STEEL	P28B	----	17	17	17	4	4	4	A	
11	3'-0"	7'-0"	VI	S.C. WD.	1-3/4"	P. LAM.	----	NO	NO	09	NONE	G	STEEL	P28B	----	17	17	17	4	4	4	A	
12	3'-0"	7'-0"	V	S.C. WD.	1-3/4"	P. LAM.	----	1	NO	16	20 MIN.	G	STEEL	P28B	----	17	17	17	4	4	4	E/#1	
13	3'-0"	7'-0"	VI	S.C. WD.	1-3/4"	P. LAM.	----	NO	NO	14	20 MIN.	G	STEEL	P28B	----	17	17	17	4	4	4	E/#3	
14	3'-0"	7'-0"	VI	S.C. WD.	1-3/4"	P. LAM.	----	NO	NO	13	20 MIN.	G	STEEL	P28B	----	17	17	17	4	4	4	E/#2	
15	3'-0"	7'-0"	V	STEEL	1-3/4"	P28B	----	1	NO	11	20 MIN.	G	STEEL	P28B	----	17	17	17	4	4	4	A	
16	3'-0"	7'-0"	V	STEEL	1-3/4"	P28B	----	1	NO	10	20 MIN.	G	STEEL	P28B	----	17	17	17	4	4	4	A	
17	3'-0"	7'-0"	VI	S.C. WD.	1-3/4"	P. LAM.	----	NO	NO	15	20 MIN.	G	STEEL	P28B	----	17	17	17	4	4	4	A	
18	3'-0"	7'-0"	VI	S.C. WD.	1-3/4"	P. LAM.	----	NO	NO	15	20 MIN.	G	STEEL	P28B	----	17	17	17	4	4	4	A	
19	3'-0"	7'-0"	VI	S.C. WD.	1-3/4"	P. LAM.	----	NO	NO	15	20 MIN.	G	STEEL	P28B	----	17	17	17	4	4	4	A	
20	3'-0"	7'-0"	V	STEEL	1-3/4"	FA FIN	P28B	1	NO	10	20 MIN.	G	STEEL	P28B	----	17	17	17	4	4	4	A	
21	11'-0"	4'-2"	VII	STEEL	3/8"	FA FIN	----	NO	NO	12	20 MIN.	H	STEEL	FA FIN	----	25	25	25	5	5	5	A	
22	3'-0"	7'-0"	V	S.C. WD.	1-3/4"	FA FIN	P28B	1	NO	11	20 MIN.	G	STEEL	P28B	----	17	17	17	4	4	4	A	
23	3'-0"	7'-0"	V	S.C. WD.	1-3/4"	P. LAM.	----	1	NO	14	20 MIN.	G	STEEL	P28B	----	17	17	17	4	4	4	A	
24	3'-0"	2'-10"	XI	S.C. WD.	1-3/4"	P. LAM.	----	NO	NO	18	20 MIN.	K	STEEL	P28B	----	17	17	17	4	4	4	A E/#2	
25	3'-0"	7'-0"	VI	S.C. WD.	1-3/4"	P. LAM.	----	NO	NO	09	NONE	G	STEEL	P28B	----	17	17	17	4	4	4	A	
26	2'-0"	7'-0"	VI	S.C. WD.	1-3/4"	P. LAM.	----	NO	NO	14	20 MIN.	G	STEEL	P28B	----	17	17	17	4	4	4	A	
27	5'-4"	7'-0"	VIII	WD. W/ MINERAL CORE	1-3/4"	P.	----	1/LEAF	NO	03	(E)1 HR.	J	STEEL	P28B	----	23	23	23	4	4	4	2 3 9 F EXTERIOR ONLY D G INTERIOR ONLY	
28	6'-0"	7'-0"	IX	STEEL	1-3/4"	P.	P28B	1/LEAF	NO	03	NONE	J	STEEL	P28B	----	23	23	23	4	4	4	2 4 F EXTERIOR ONLY D G INTERIOR ONLY	
29	6'-0"	7'-0"	---	---	---	---	---	---	---	---	---	---	---	---	---	---	---	---	---	---	---	A	
30	NOT USED																					A	
31	3'-0"	7'-0"	VI	S.C. WD.	1-3/4"	P. LAM.	----	NO	NO	19	20 MIN.	G	STEEL	P28B	----								A
32	3'-0"	7'-0"	V	S.C. WD.	1-3/4"	P. LAM.	----	1	NO	05	20 MIN.	G	STEEL	P28B	----								10 8 9 A
33	3'-0"	7'-0"	V	S.C. WD.	1-3/4"	P. LAM.	----	1	NO	05	20 MIN.	G	STEEL	P28B	----								10 8 9 A
34	3'-0"	7'-0"	V	S.C. WD.	1-3/4"	P. LAM.	----	1	NO	19	20 MIN.	G	STEEL	P28B	----								8 A
35	3'-0"	7'-0"	V	S.C. WD.	1-3/4"	P. LAM.	----	1	NO	19	20 MIN.	G	STEEL	P28B	----								8 A
36	3'-0"	7'-0"	VI	S.C. WD.	1-3/4"	P. LAM.	----	NO	NO	20	20 MIN.	G	STEEL	P28B	----								8 A
37	3'-0"	7'-0"	VI	S.C. WD.	1-3/4"	P. LAM.	----	NO	NO	20	20 MIN.	G	STEEL	P28B	----								8 A
38	3'-0"	7'-0"	VI	S.C. WD.	1-3/4"	P. LAM.	----	NO	NO	20	20 MIN.	G	STEEL	P28B	----								8 A D G
39	3'-0"	7'-0"	V	S.C. WD.	1-3/4"	P. LAM.	----	1	NO	15	---	G	STEEL	P28B	----								8 A D G
40	3'-0"	7'-0"	V	S.C. WD.	1-3/4"	P. LAM.	----	1	NO	21	20 MIN.	G	STEEL	P28B	----								8 A D G
41	6'-0"	7'-0"	X	S.C. WD.	1-3/4"	P. LAM.	----	1/LEAF	NO	22	20 MIN.	G	STEEL	P28B	----								8 A C D
42	3'-0"	7'-0"	VI	S.C. WD.	1-3/4"	P. LAM.	----	NO	NO	15	20 MIN.	G	STEEL	P28B	----	1	1	1	4	4	4		8 A B D
43	3'-0"	7'-0"	VI	S.C. WD.	1-3/4"	P. LAM.	----	NO	NO	15	20 MIN.	G	STEEL	P28B	----	1	1	1	4	4	4		8 A B D

WINDOW TYPES

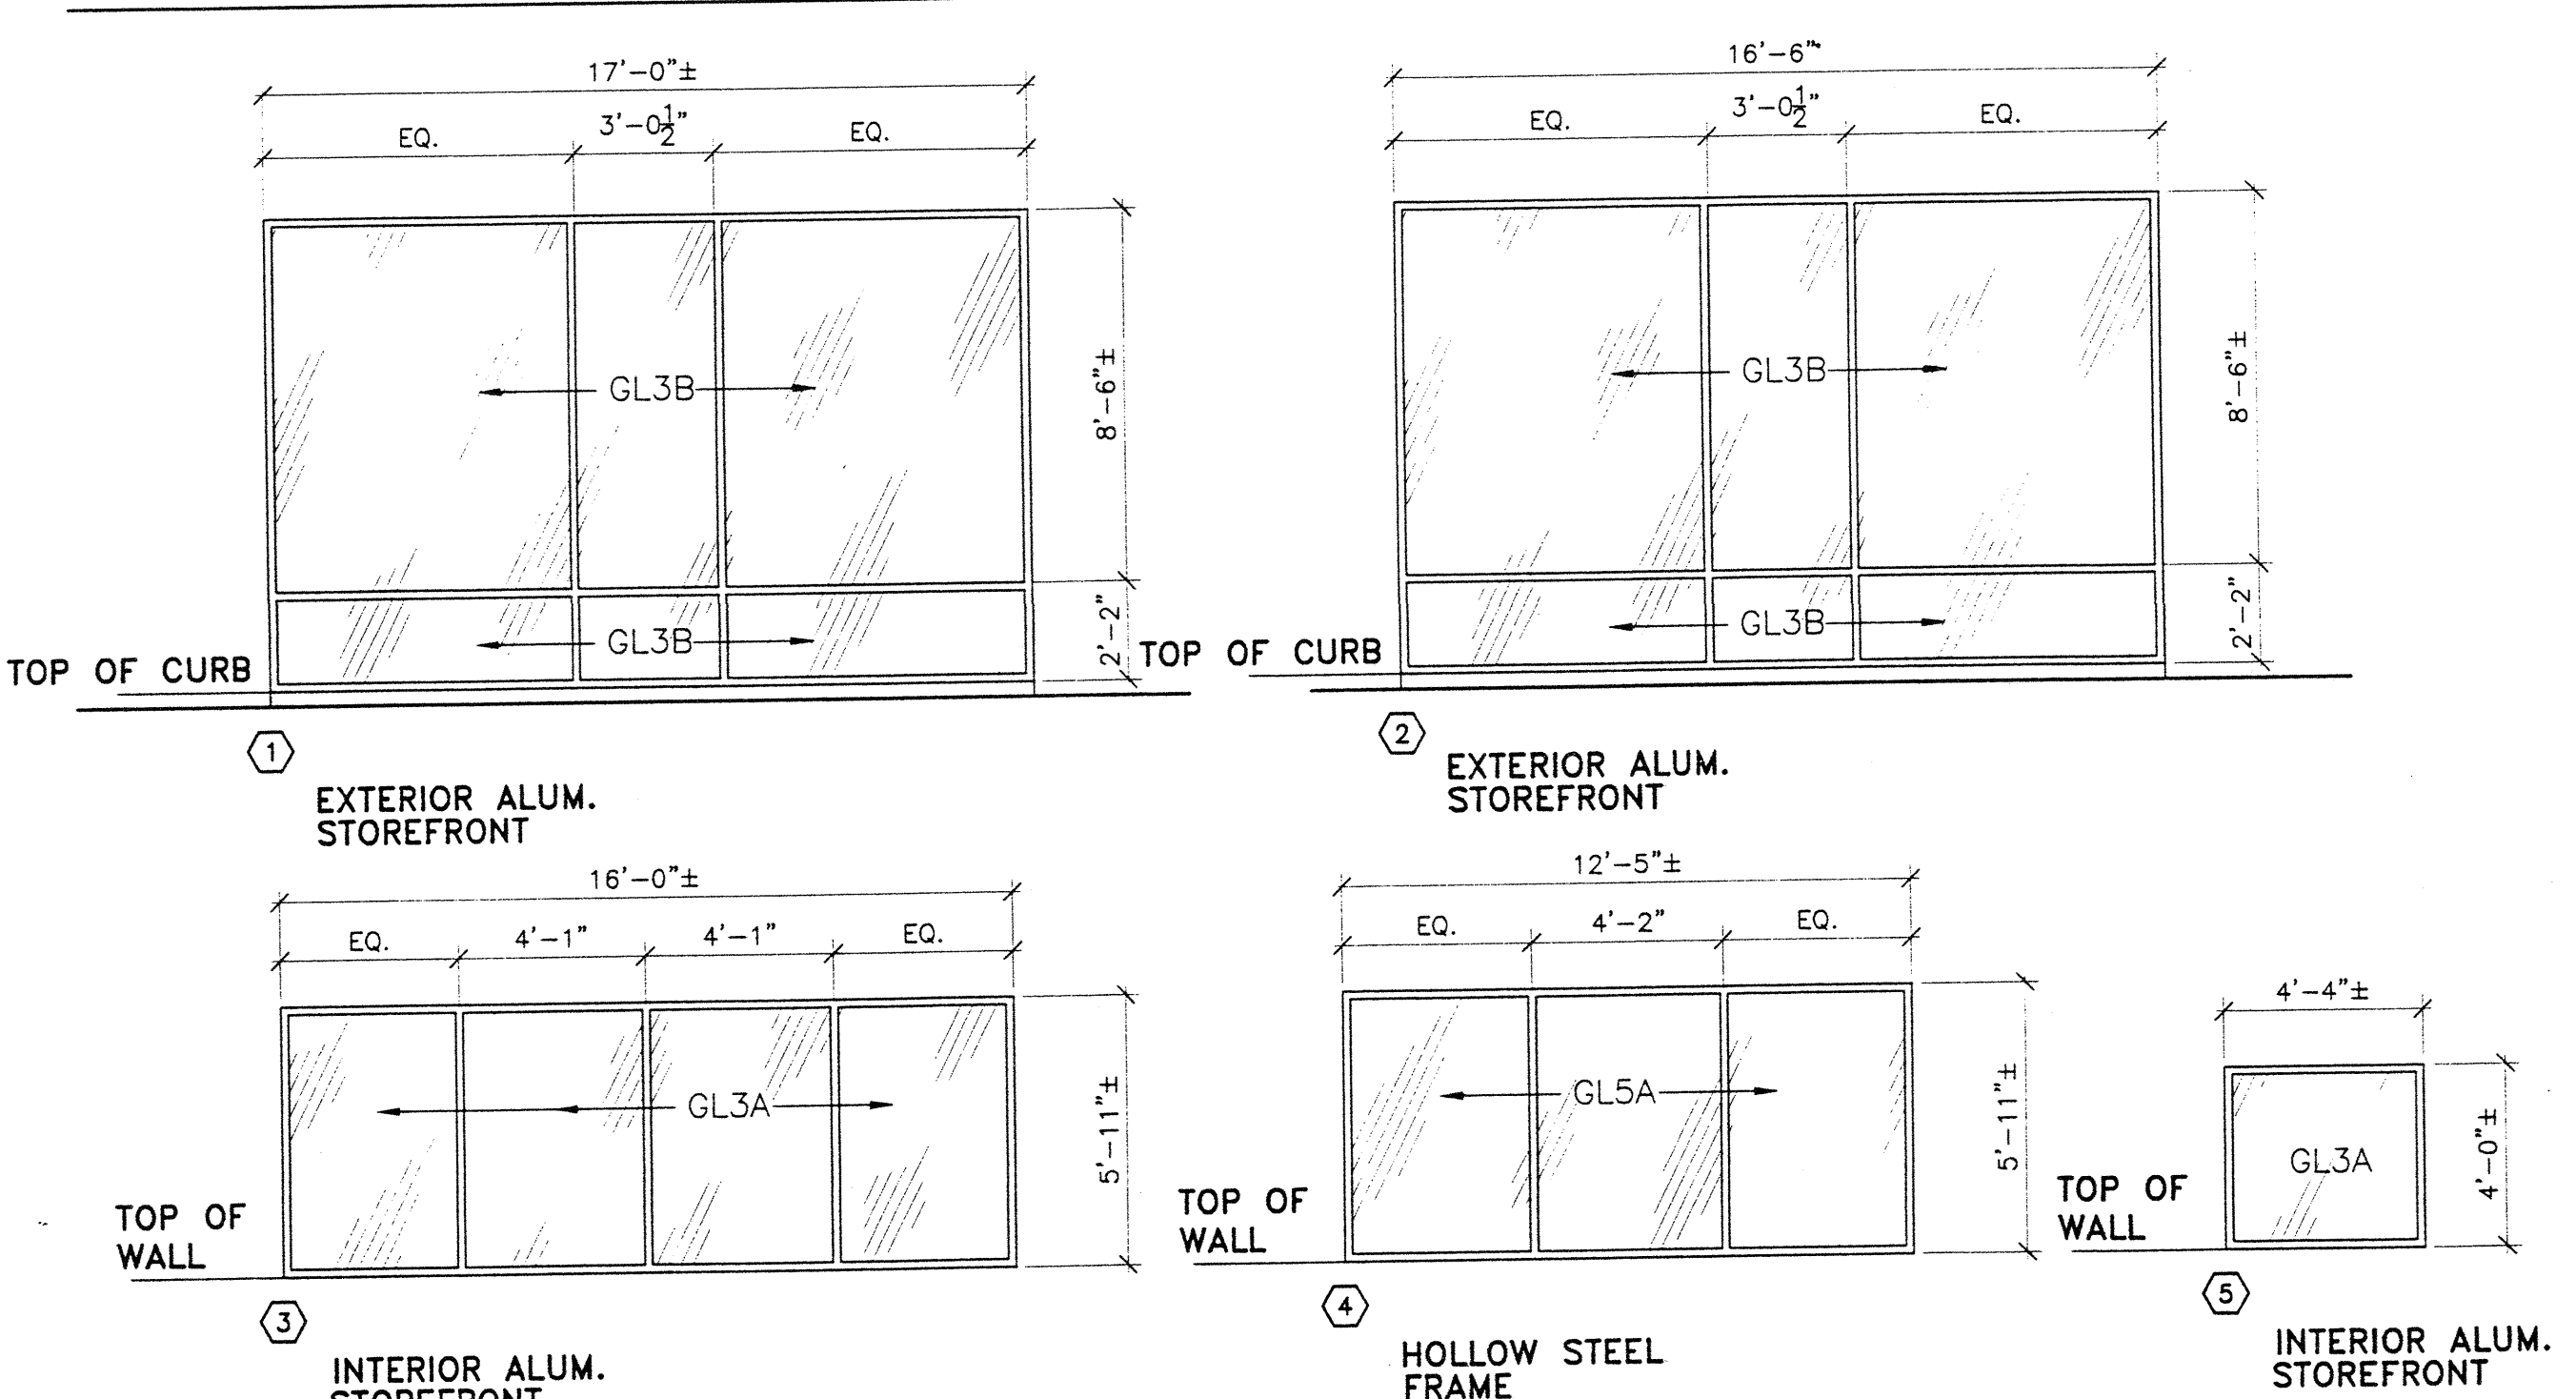


DOOR REMARKS

- REUSE (E) FRAME & AUTOMATIC OPENER ADD- (N) DOORS & (N) HARDWARE SCHEDULED. RELOCATE (E) CONTROL WIRING TO (N) PUSH BUTTON CONTROL (N) WIN. MULLION.
- EXISTING DOOR, FRAME & PANIC HARDWARE.
- EXISTING MINERAL CORE WD. DR. W/ 3/16" WIRE GL. IN STEEL STOPS @ LITES.
- EXISTING HOLLOW CORE STEEL DR. W/ 3/16" WIRE GL. IN STEEL STOPS @ LITES.
- (N) ELECTRIC MOTOR OPERATED ALUM. ROLL UP COUNTER DOOR.
- RESTORE (E) EXIT ALARM CONNECTION TO (N) DOOR.
- (N) EXIT ALARM @ (E) DOOR TO REMAIN.
- REPLACE (E) DOORS, FRAMES & HARDWARE W/ (N) 20 MIN. FIRE RATED ASSEMBLIES UNLESS RATED AS SUCH.
- REPLACE (E) HARDWARE W/ (N) PANIC HARDWARE UNLESS (E) AS SUCH.
- (N) PANIC HARDWARE
- REPLACE (E) DOORS, FRAMES & HARDWARE W/ (N) 90 MIN. FIRE RATED ASSEMBLIES UNLESS RATED AS SUCH.

* DOOR HARDWARE GROUP #15 ARE LISTED TO USE IF REPLACEMENT IS REQUIRED. ASSOCIATED WORK IF DOORS ARE REPLACED INCLUDES MINOR DEMOLITION, PATCHING GYP. BOARD, (N) BASE & FLR. TILE AS REQ. BY PATCHING & PAINTING OF (N) WORK.

SIGN TYPES

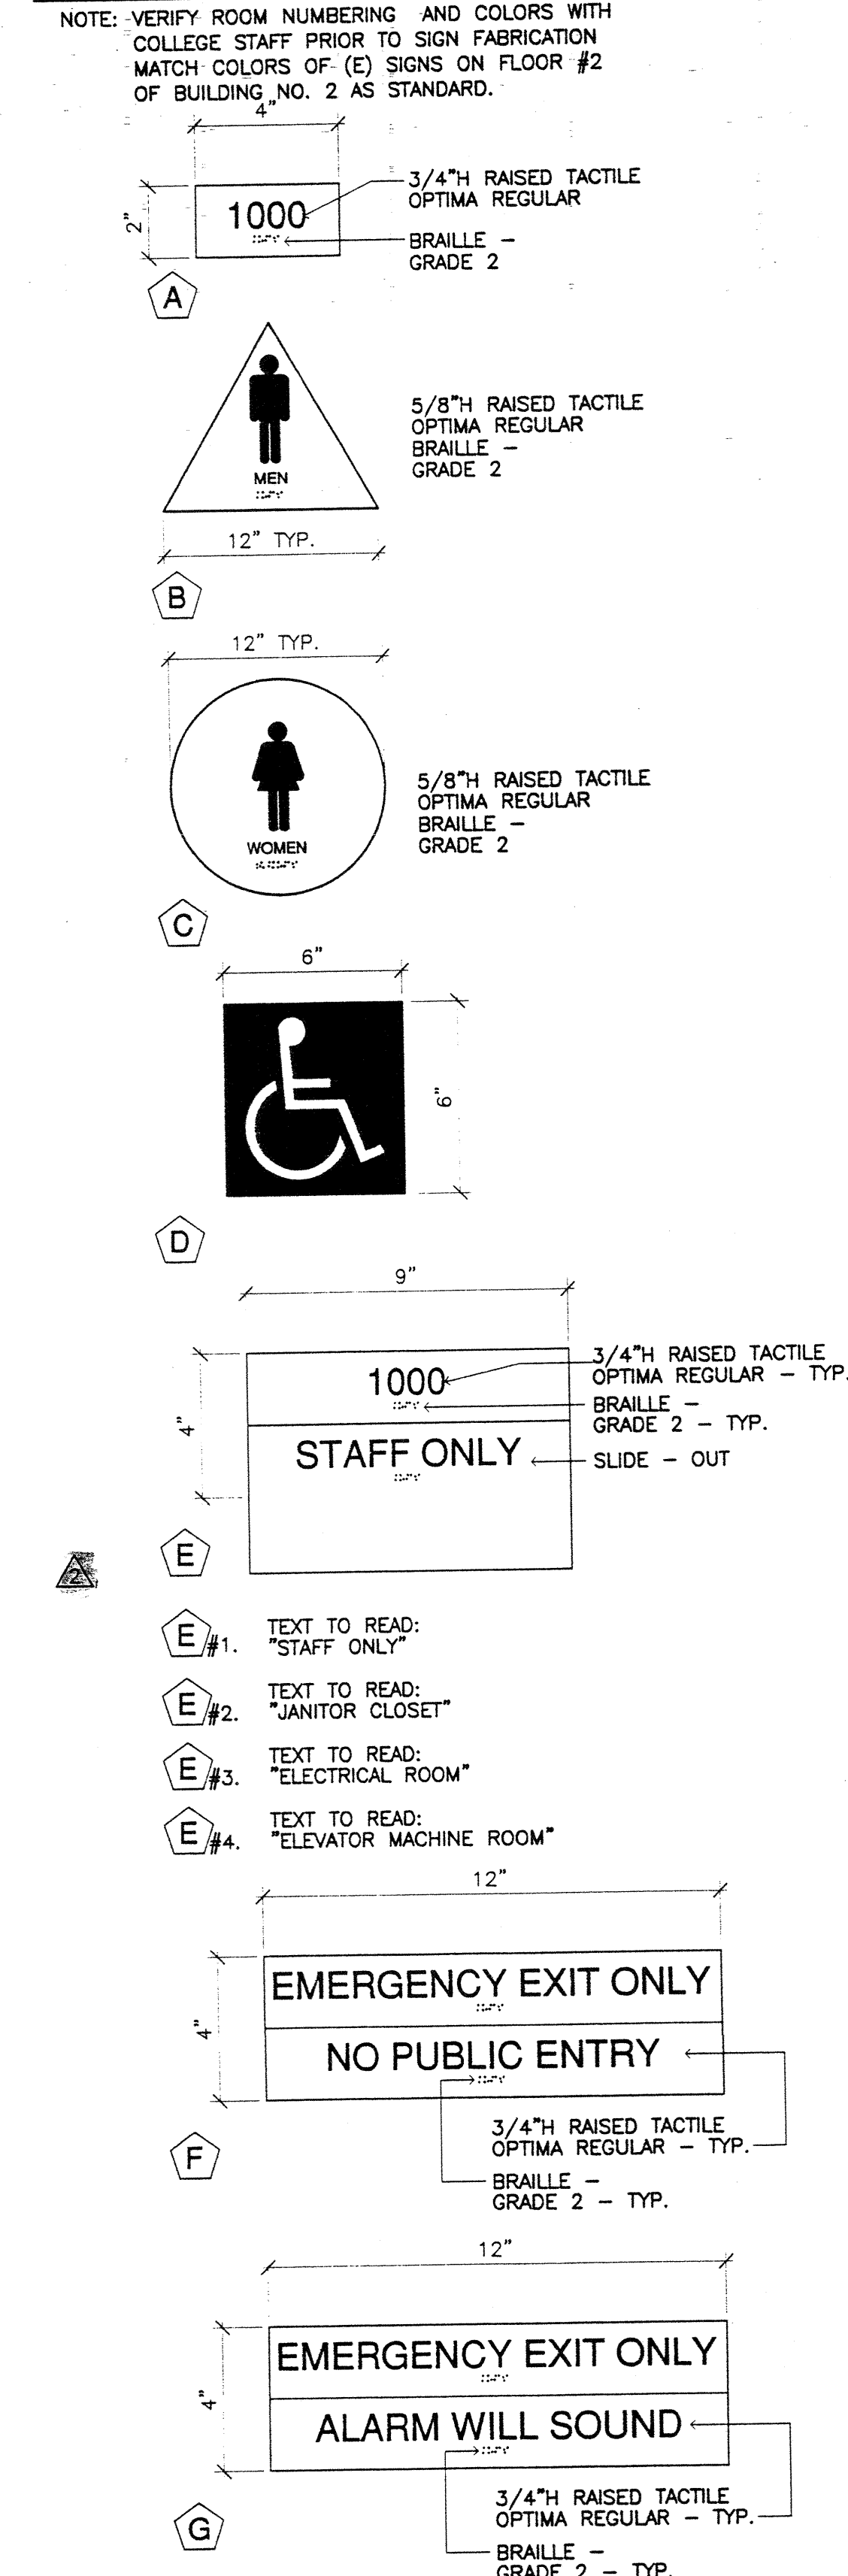

IDENTIFICATION STAMP OF THE STATE ARCHITECT OFFICE OF REGULATION SERVICES

APPL 01-103735

DATE 02/07/01

REVISION

REVISION

REVISION

REVISION

KRUGER BENSON ZIEMER ARCHITECTS, INC.

30 W. ARRELAGA 805/963.1726

SANTA BARBARA, CA 93101

STEVE DOWTY, A.I.A. PRINCIPAL IN CHARGE

GERALD SHUSTA PROJECT ARCHITECT

CENTER FOR ADVANCED LEARNING TECHNOLOGY SKYLINE COLLEGE

SAN MATEO COUNTY COMMUNITY COLLEGE DISTRICT

SAN BRUNO, CALIFORNIA 94066

3300 COLLEGE DRIVE

ABUILTS

ADDENDUM #2 11-20-01 CS

BID SET REVISIONS 10-25-01 CS

NO. DESCRIPTION DATE BY

REVISION

DRAWN G.S.

CHECKED S.D.

DATE 3/21/01

JOB NO. 98-03

SHEET TITLE

DOOR & FRAME SCHEDULE

SHEET 11

A 4.0

OF 21